



Building Sections

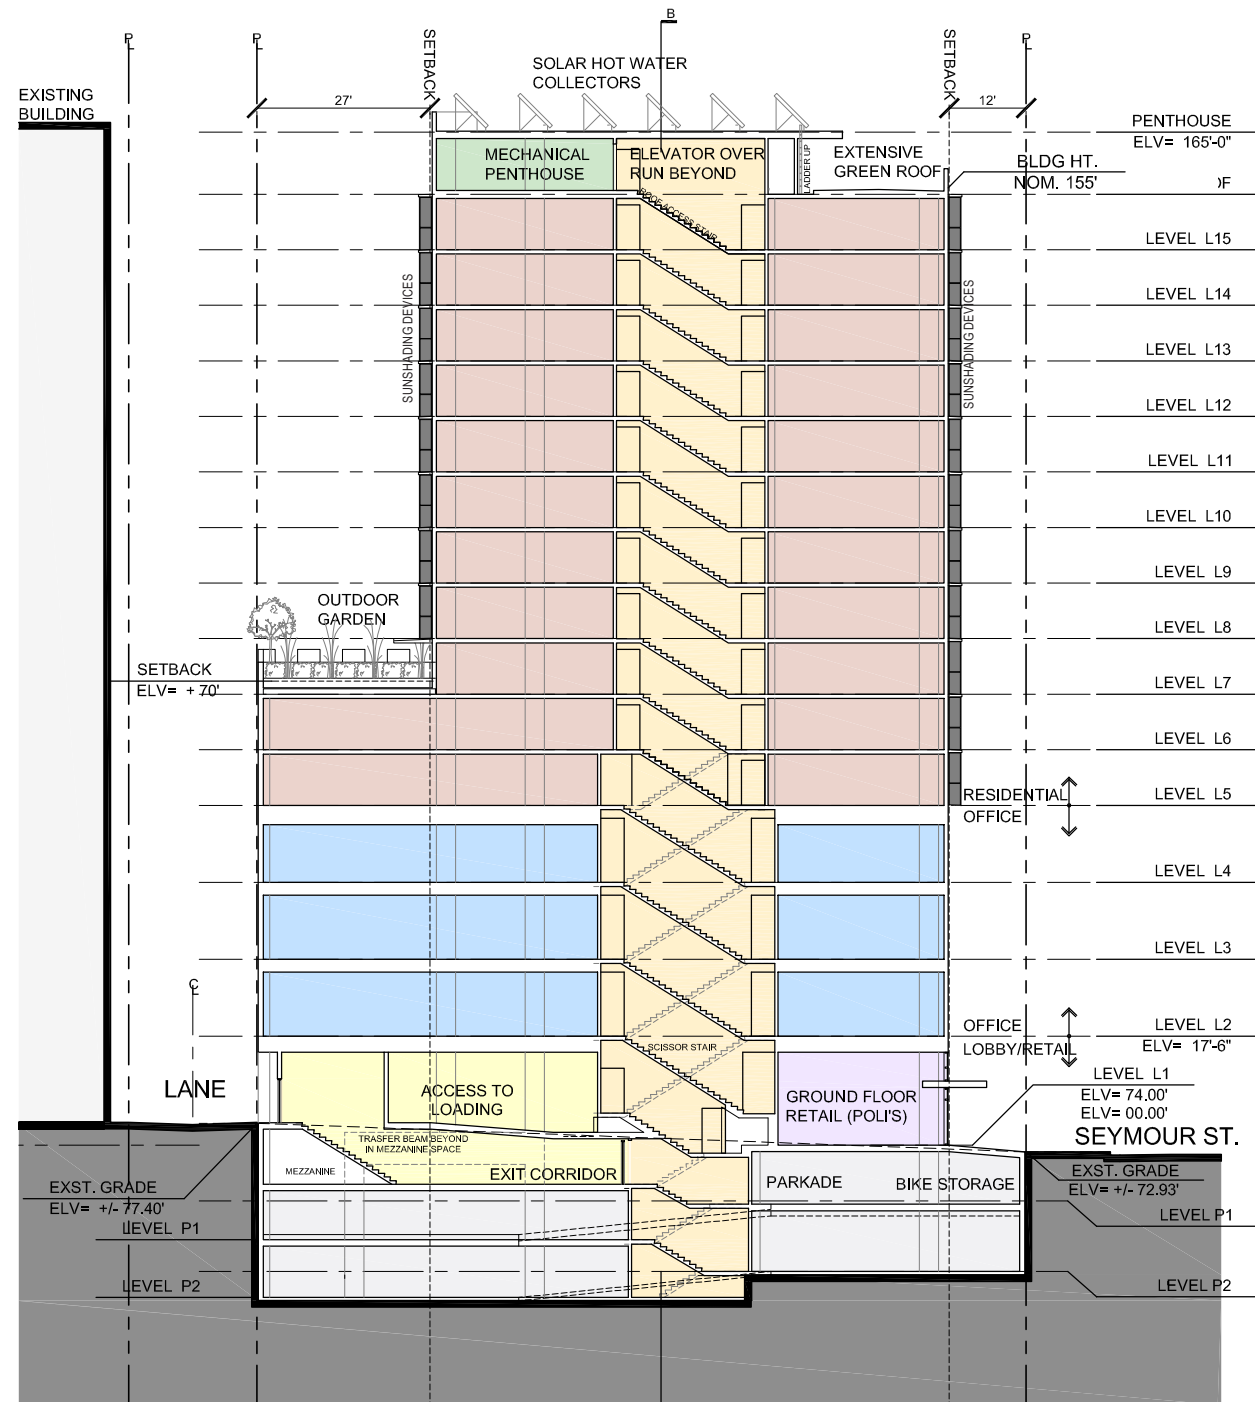

NORTH-SOUTH BUILDING SECTION

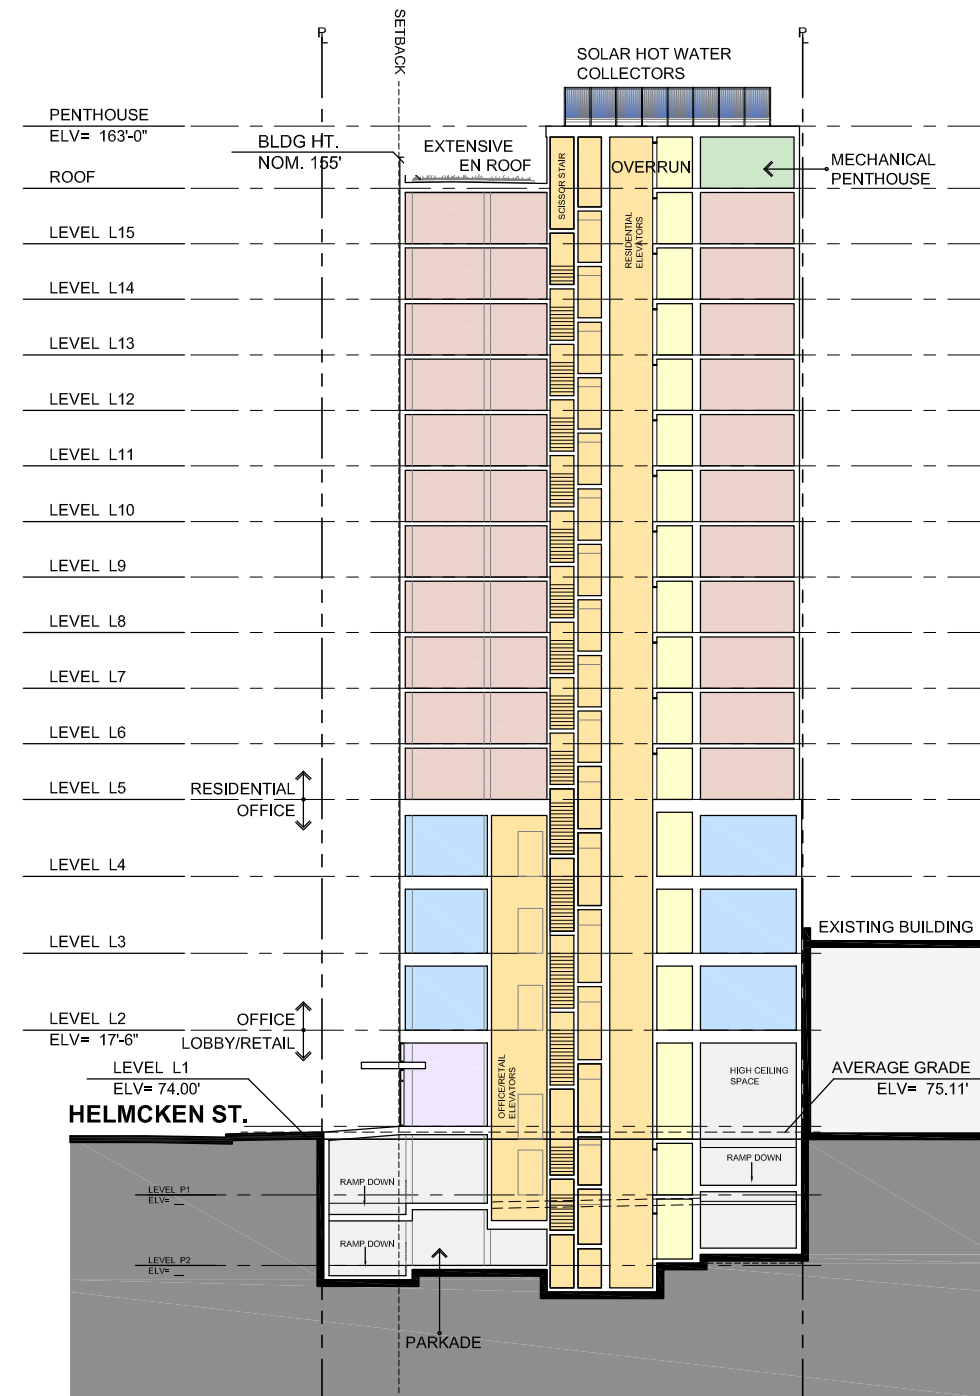

EAST-WEST BUILDING SECTION

