



5.0 Architectural Drawings

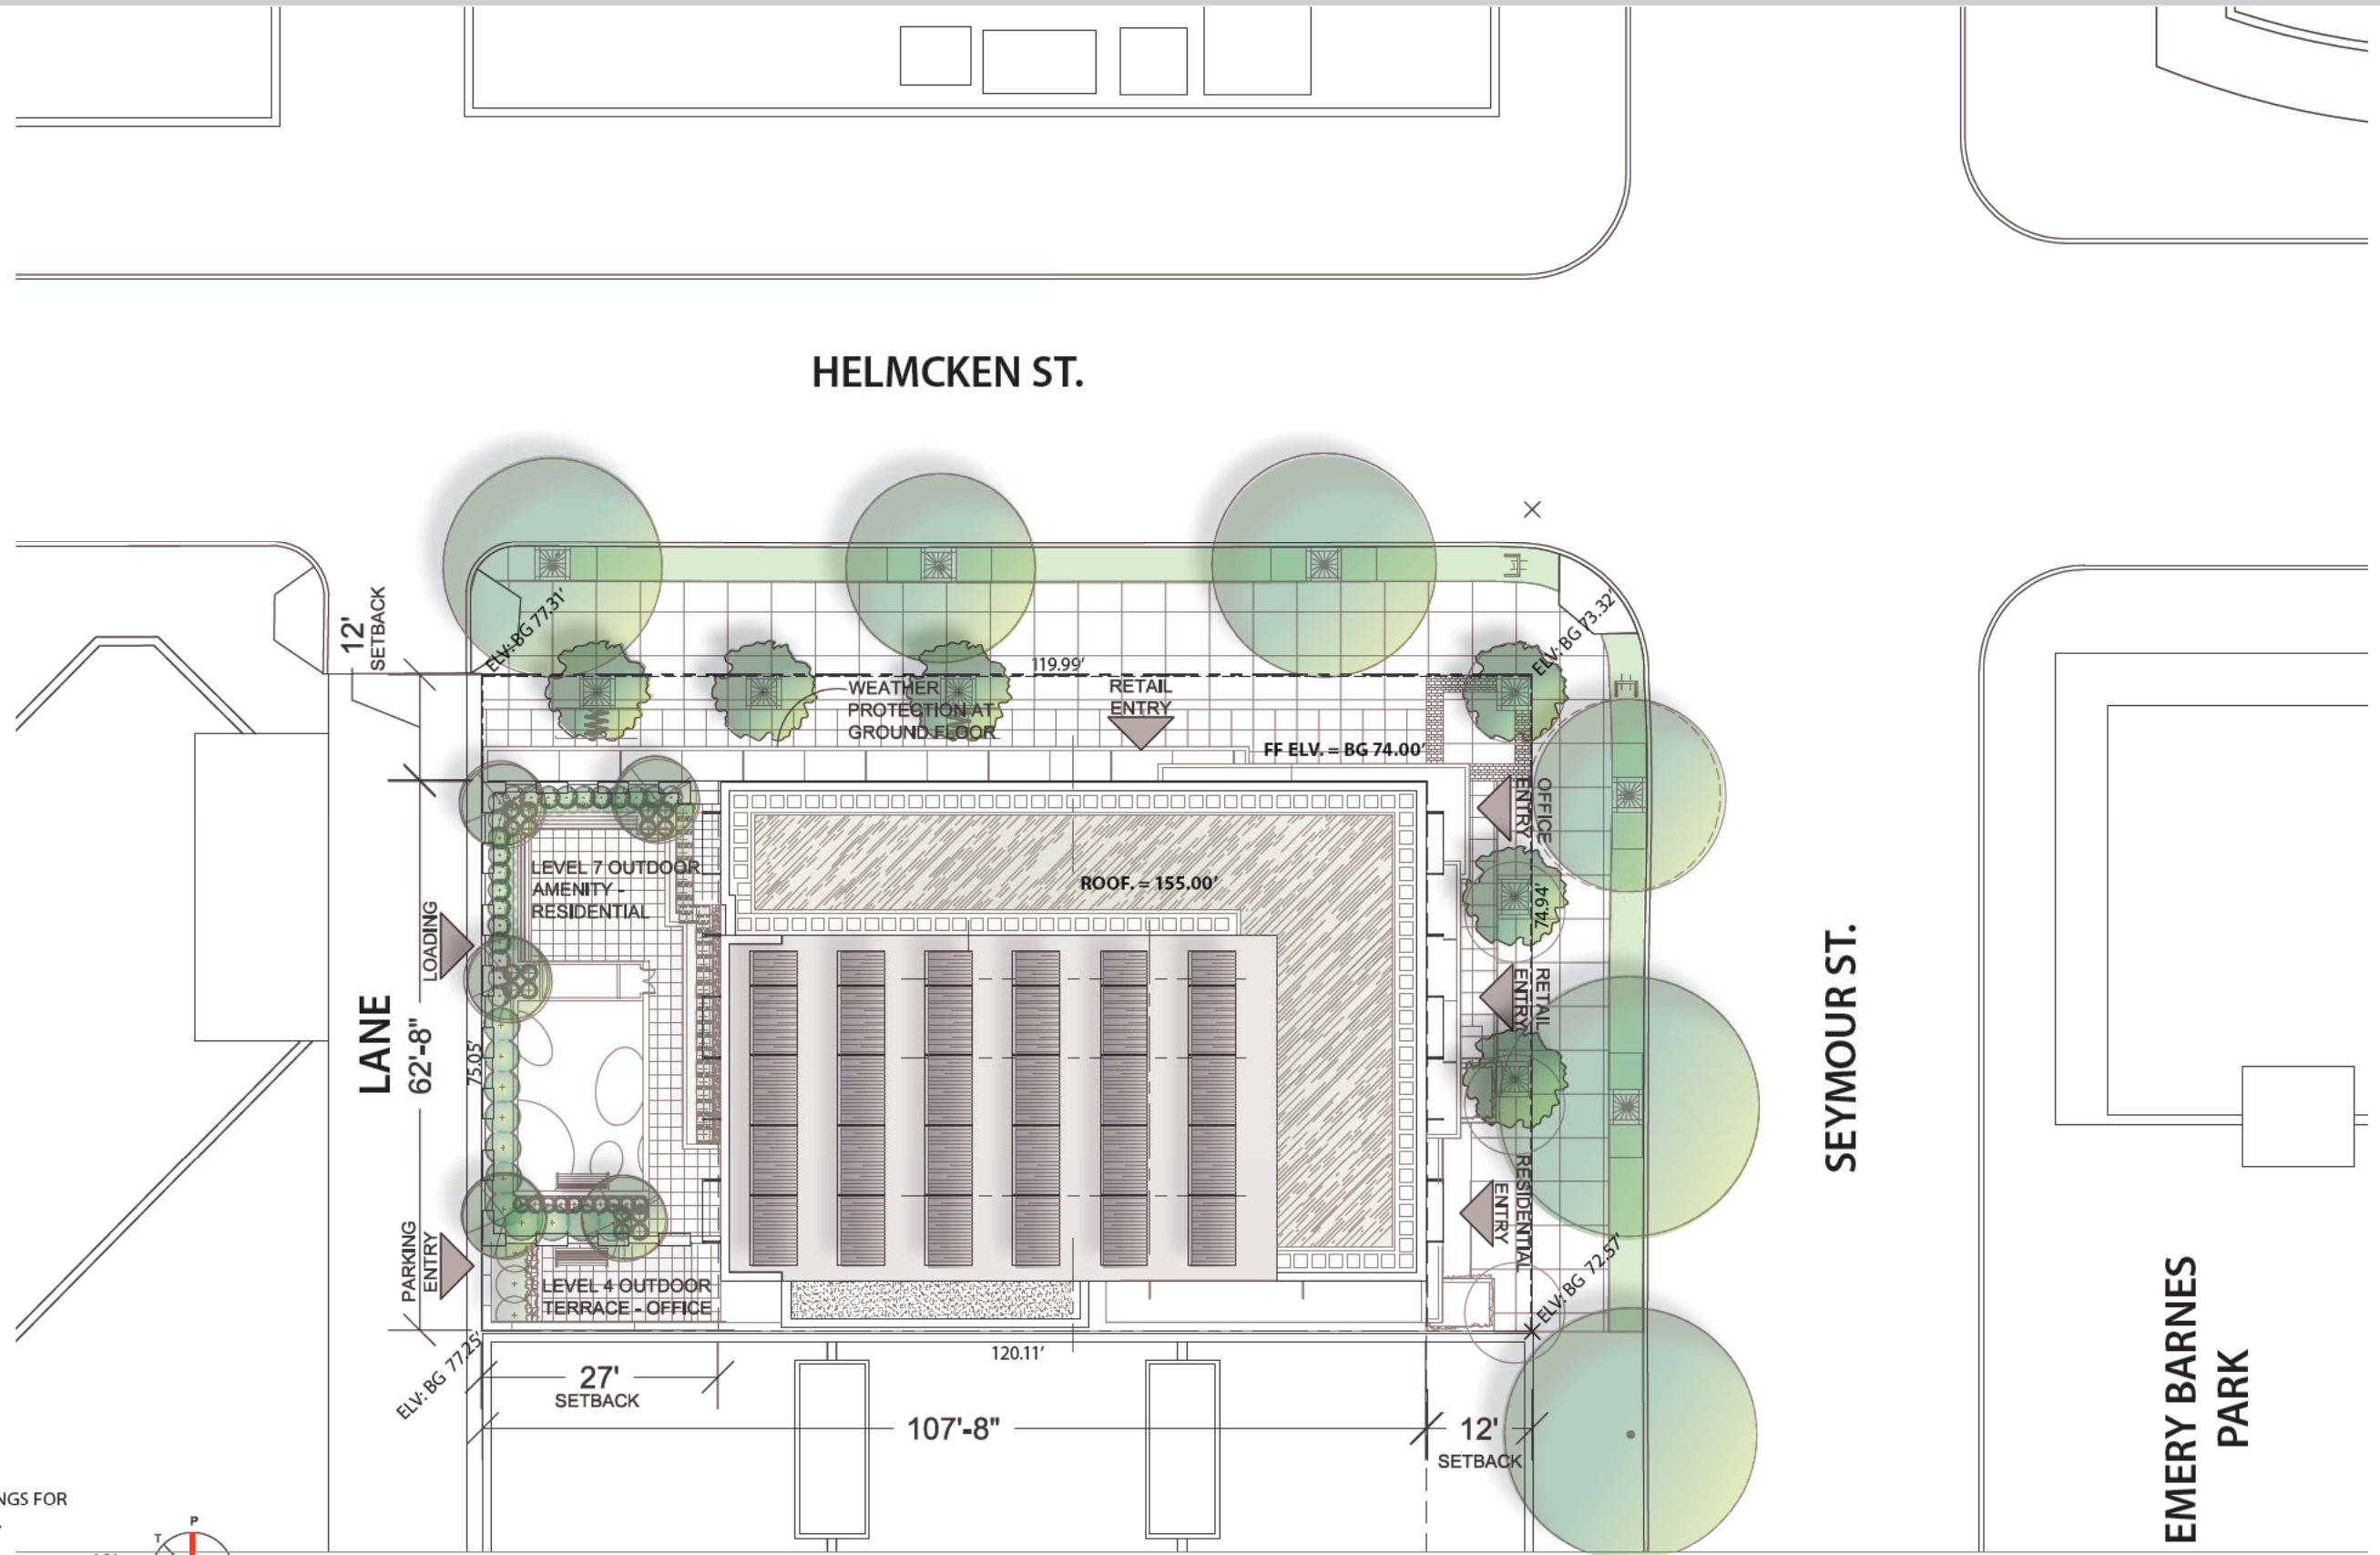

NOTE: SEE LANDSCAPE DRAWINGS FOR DETAILED LANDSCAPE DESIGN.

0' 5' 10' 20' 40'

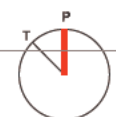

EMERY BARNES PARK

SITE PLAN