



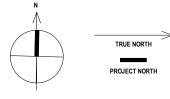

MARCH 21-2pm ADJUSTED FOR DAYLIGHT SAVINGS TIME & TRUE NORTH

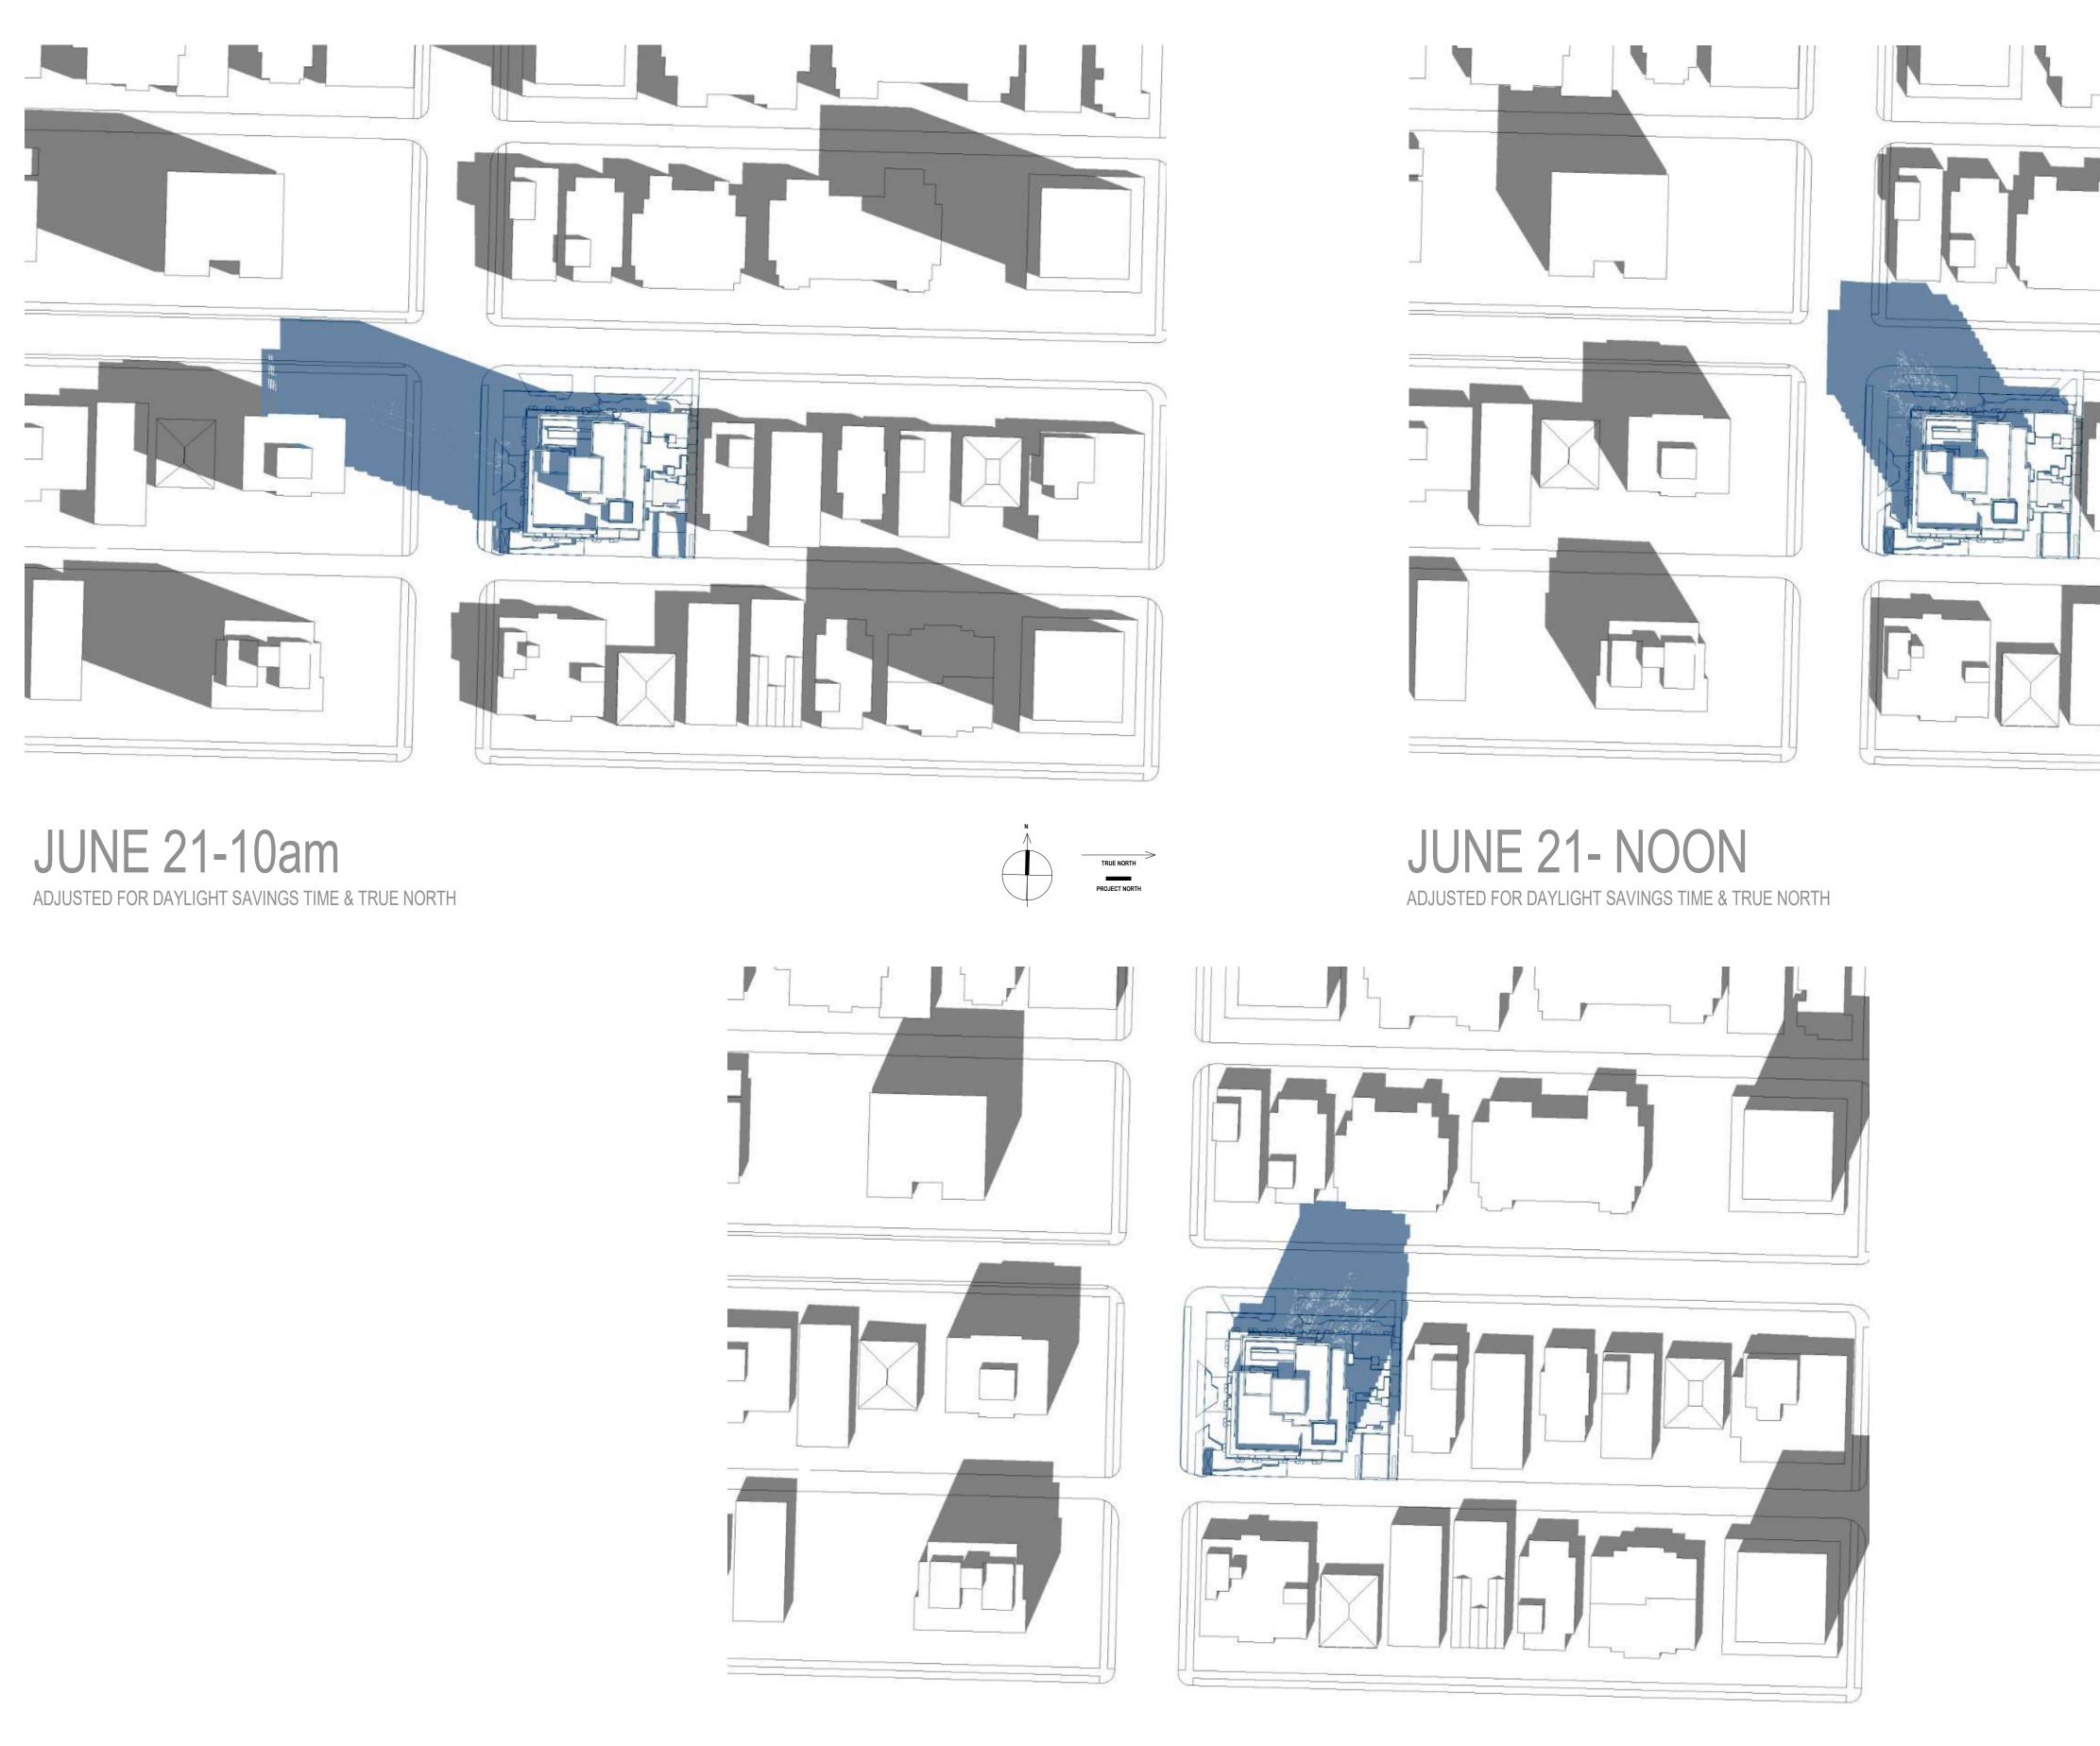

N	PROSCENIUM Architecture + interiors inc.		
	<page-header><text><text><text><text><text><text><text><text><text></text></text></text></text></text></text></text></text></text></page-header>		
	Image: constraint of the second se		
	DATE SCALE DRAWN CHECKED ISSUE DATE SCALE DRAWN CHECKED Hugh Cochlin		







TRUE NORTH




N	PROSCENIUM architecture + interiors inc.			
	B RE-ISSUED FOR RZ (SHADOW REVISED FOR DAYLIGHT SAVI A ISSUED FOR REZONING	STUDIES NGS)	202	25.01.14 24.05.01
	NO. DESCRIPTION CURRENT REVISION		BY [DATE
	PROJECT ADDRESS 1290 W 11TH AVE STREET PROJECT	NUE AN	ND BIRG	СН
	DRAWING TITLE SHADOW STUDIES JUNE		DW	I-02 (g. no.
	DATE SCALE	DRAWN	RZ4(ED
	ISSUE DATE	James Bligh		

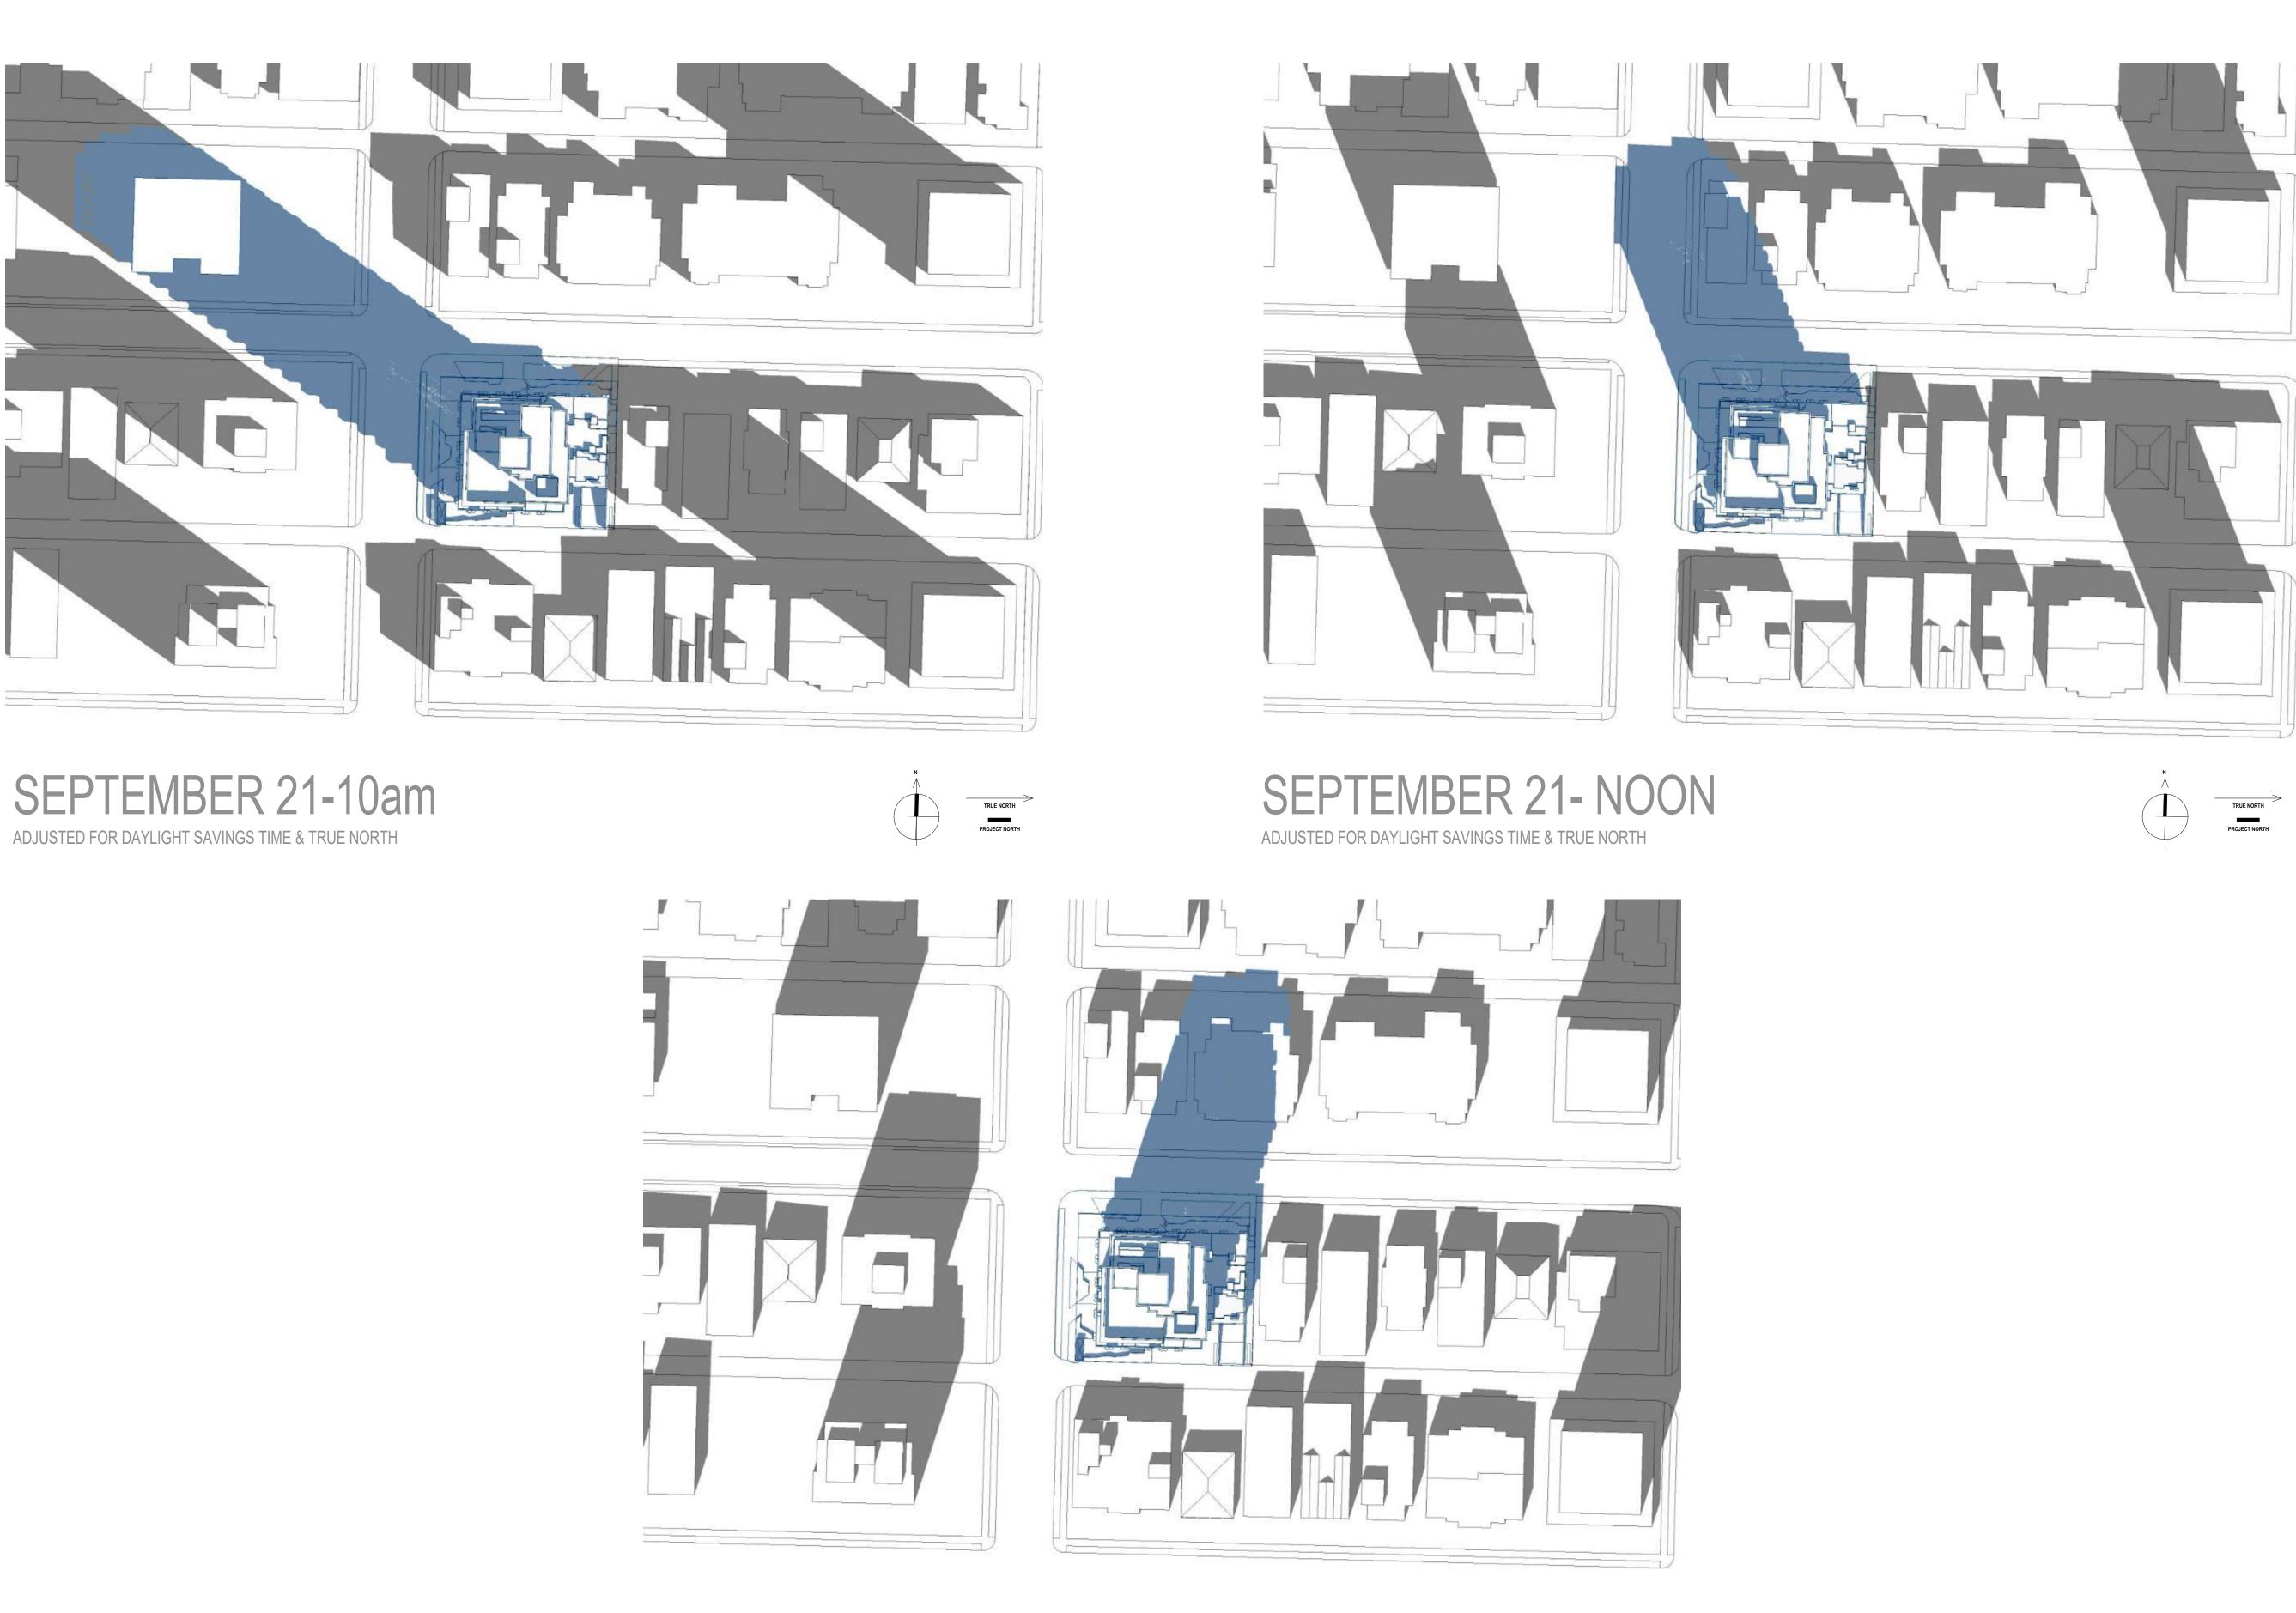

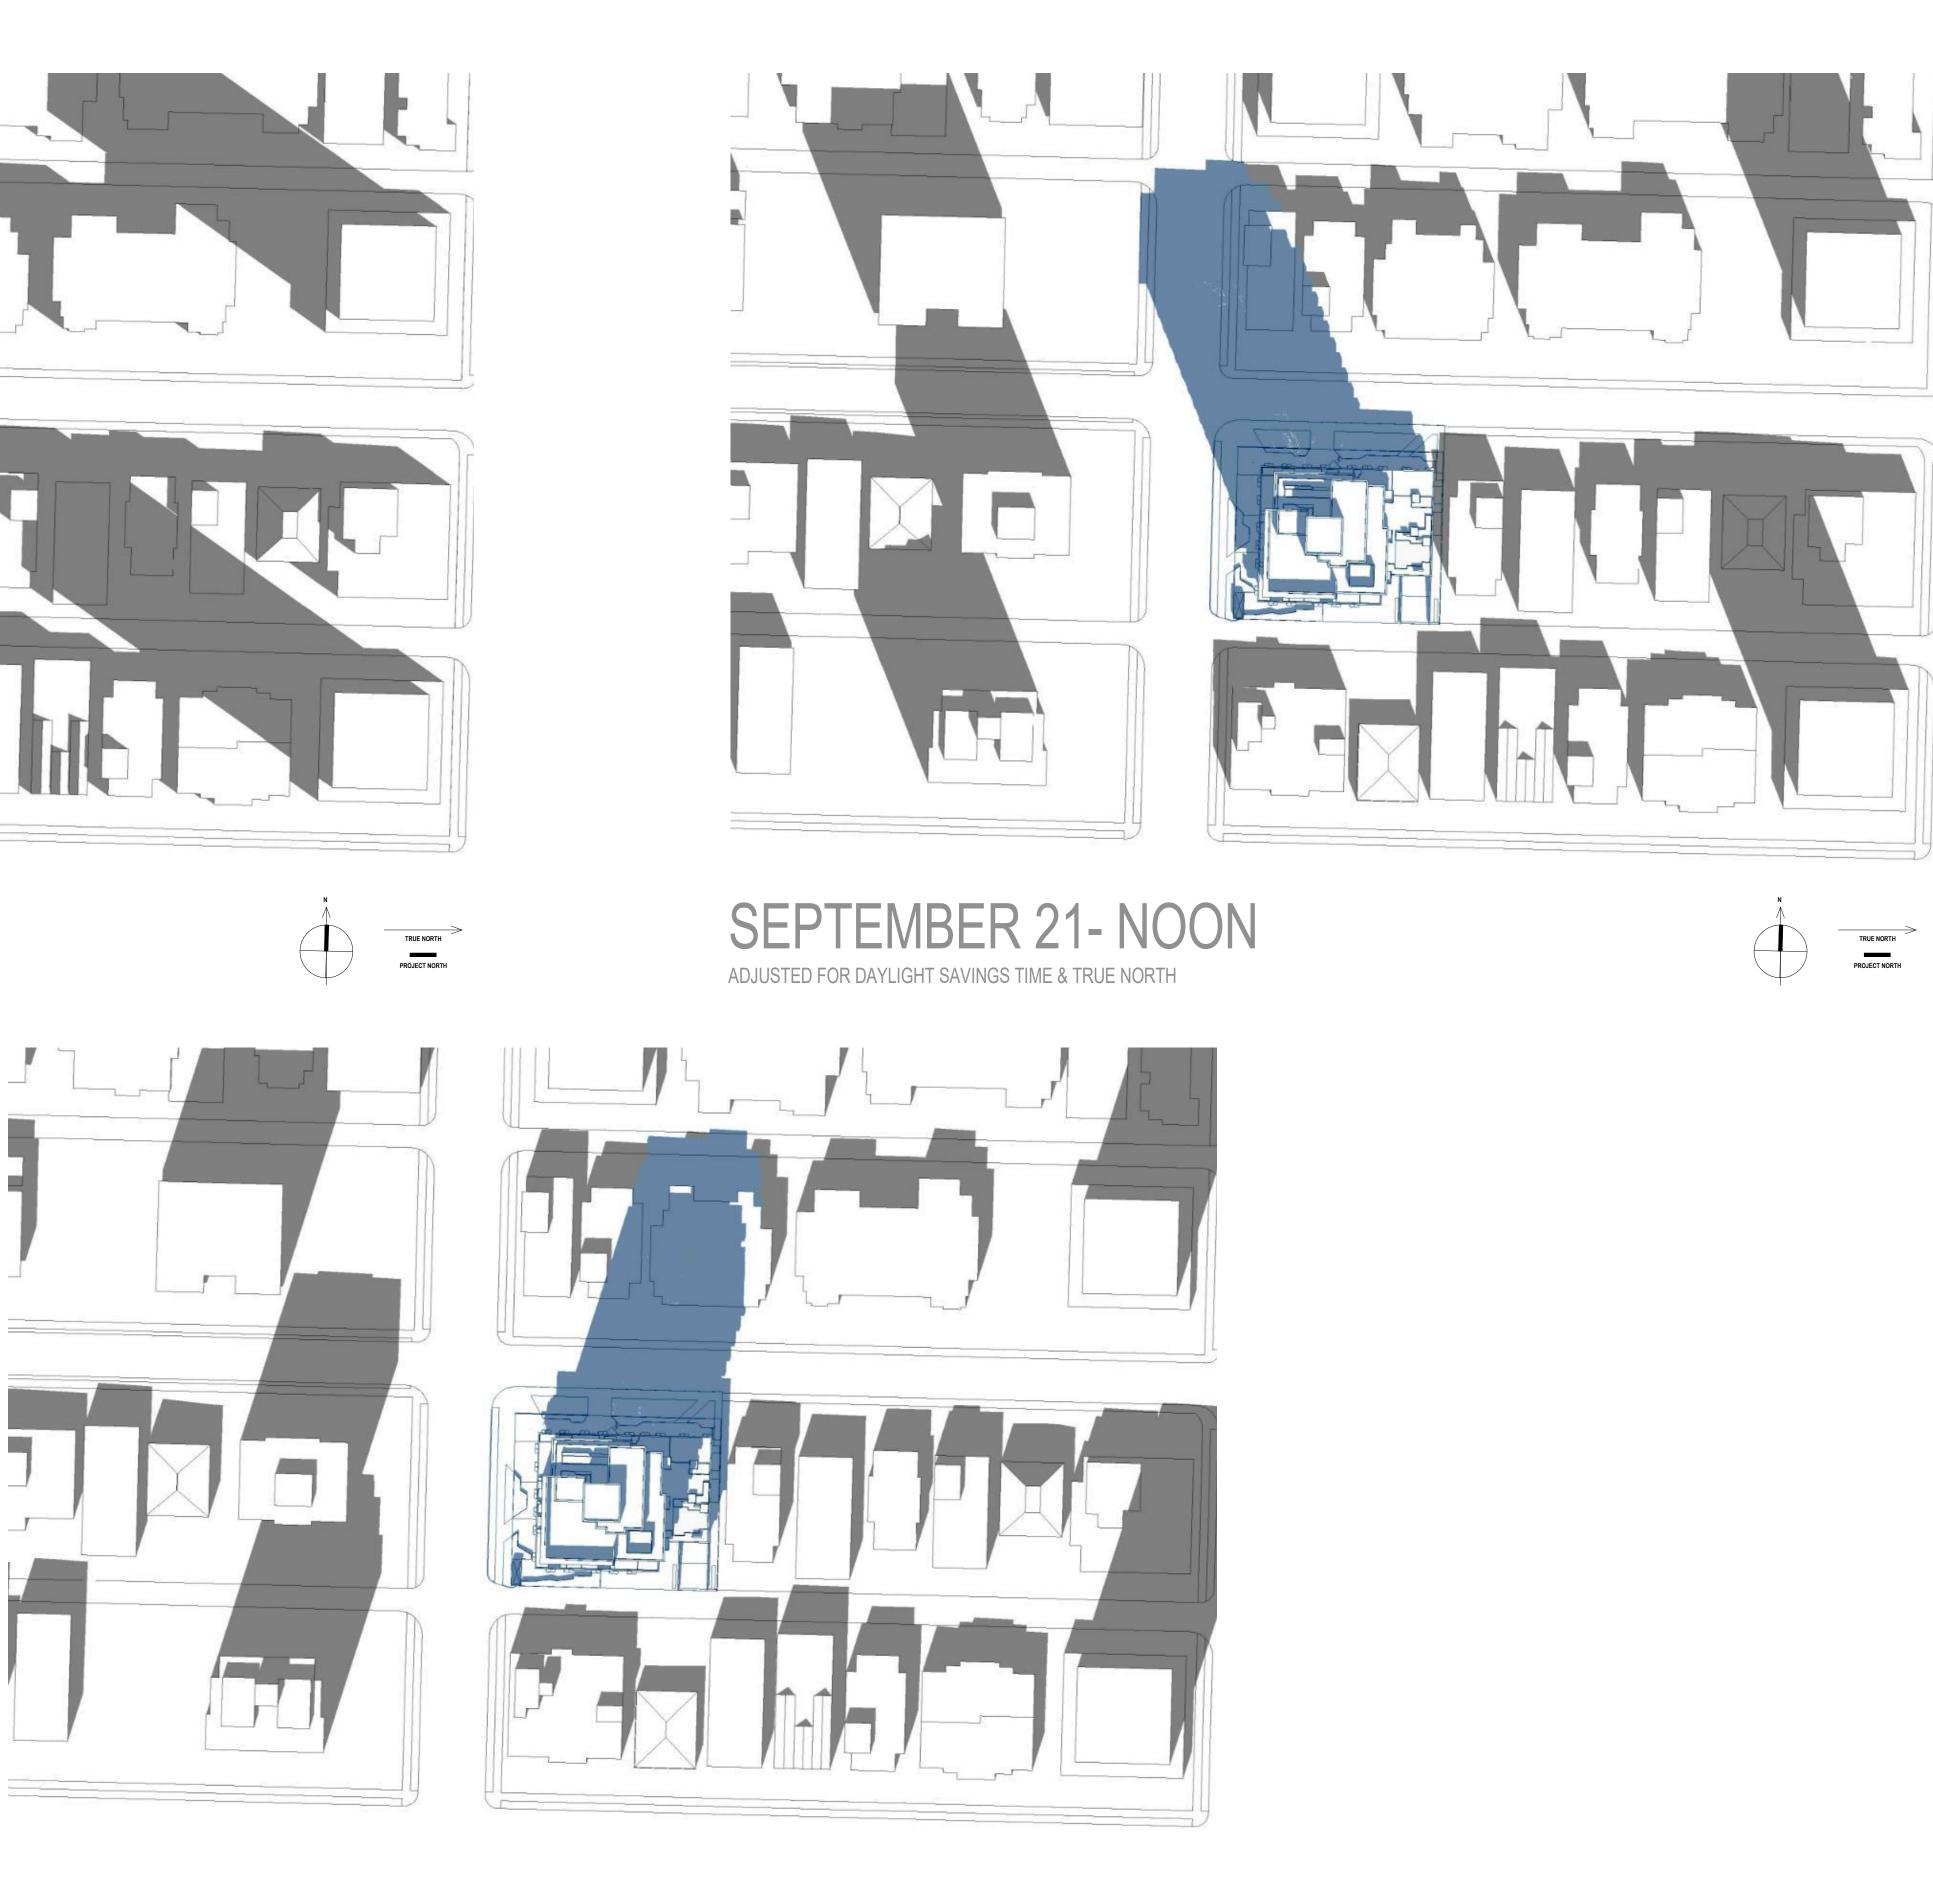



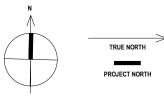

PROSCENIUM ARCHITECTURE + INTERIORS INC.

300 - 151 EAST 2ND AVE VANCOUVER BC V5T 1B4 CANADA

ALL OF THE DOCUMENTS PREPARED BY PROSCENIUM ARCHITECTURE + INTERIORS INC. OR ON BEHALF OF PROSCENIUM ARCHITECTURE + INTERIORS INC. IN CONNECTION WITH THE PROJECT ARE INSTRUMENTS OF SERVICE FOR THE EXECUTION OF THE PROJECT. PROSCENIUM ARCHITECTURE + INTERIORS INC. RETAINS THE PROPERTY AND COPYRIGHT IN THESE DOCUMENTS, WHETHER THE PROJECT IS EXECUTED OR NOT. THESE DOCUMENTS MAY NOT BE USED ON ANY OTHER PROJECT WITHOUT PRIOR WRITTEN AGREEMENT OF PROSCENIUM ARCHITECTURE + INTERIORS INC. DO NOT SCALE DRAWINGS.

604.879.0118 www.proscenium.ca

LANDSCAPE ARCHITECT DURANTE KREUK LTD. STRUCTURAL ENGINEER GLOTMAN SIMPSON MECHANICAL ENGINEER ENERSOLV DESIGN & BUILD LTD ELECTRICAL ENGINEER
NEMETZ(S/A)&ASSOCIATES LTD GEOTECHNICAL ENGINEER GEOPACIFIC CONSULTANTS


TRAFFIC ENGINEER BUNT & ASSOCIATES BUILDING CODE

CIVIL ENGINEER HUB ENGINEERING INC.

 B
 RE-ISSUED FOR RZ (SHADOW STUDIES REVISED FOR DAYLIGHT SAVINGS)

 A
 ISSUED FOR REZONING

 2025.01.14 2024.05.01 BY DATE B DESCRIPTION CURRENT REVISION

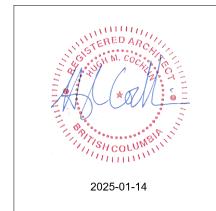

PROJECT ADDRESS 1290 W 11TH AVENUE AND BIRCH STREET

PROJECT

DRAWING TITLE SHADOW STUDIES SEPTEMBER PROJECT NUMBER 24-02 DWG. NO.

RZ403

DATE ISSUE DATE SCALE

CHECKED Hugh Cochlin DRAWN James Bligh