




PLOT BY: FENG XUE  
TIME: Sunday, June 05, 2011 8:36:21 PM LOCATION: J:\25406\_BURRARD\5.3 DRAWINGS\ARCH\CURRENT\PLOT FILES\COMMON\25406\_SITE\_RZ\_1.06 NEIGHBOR VIEW ANALYSIS.DWG

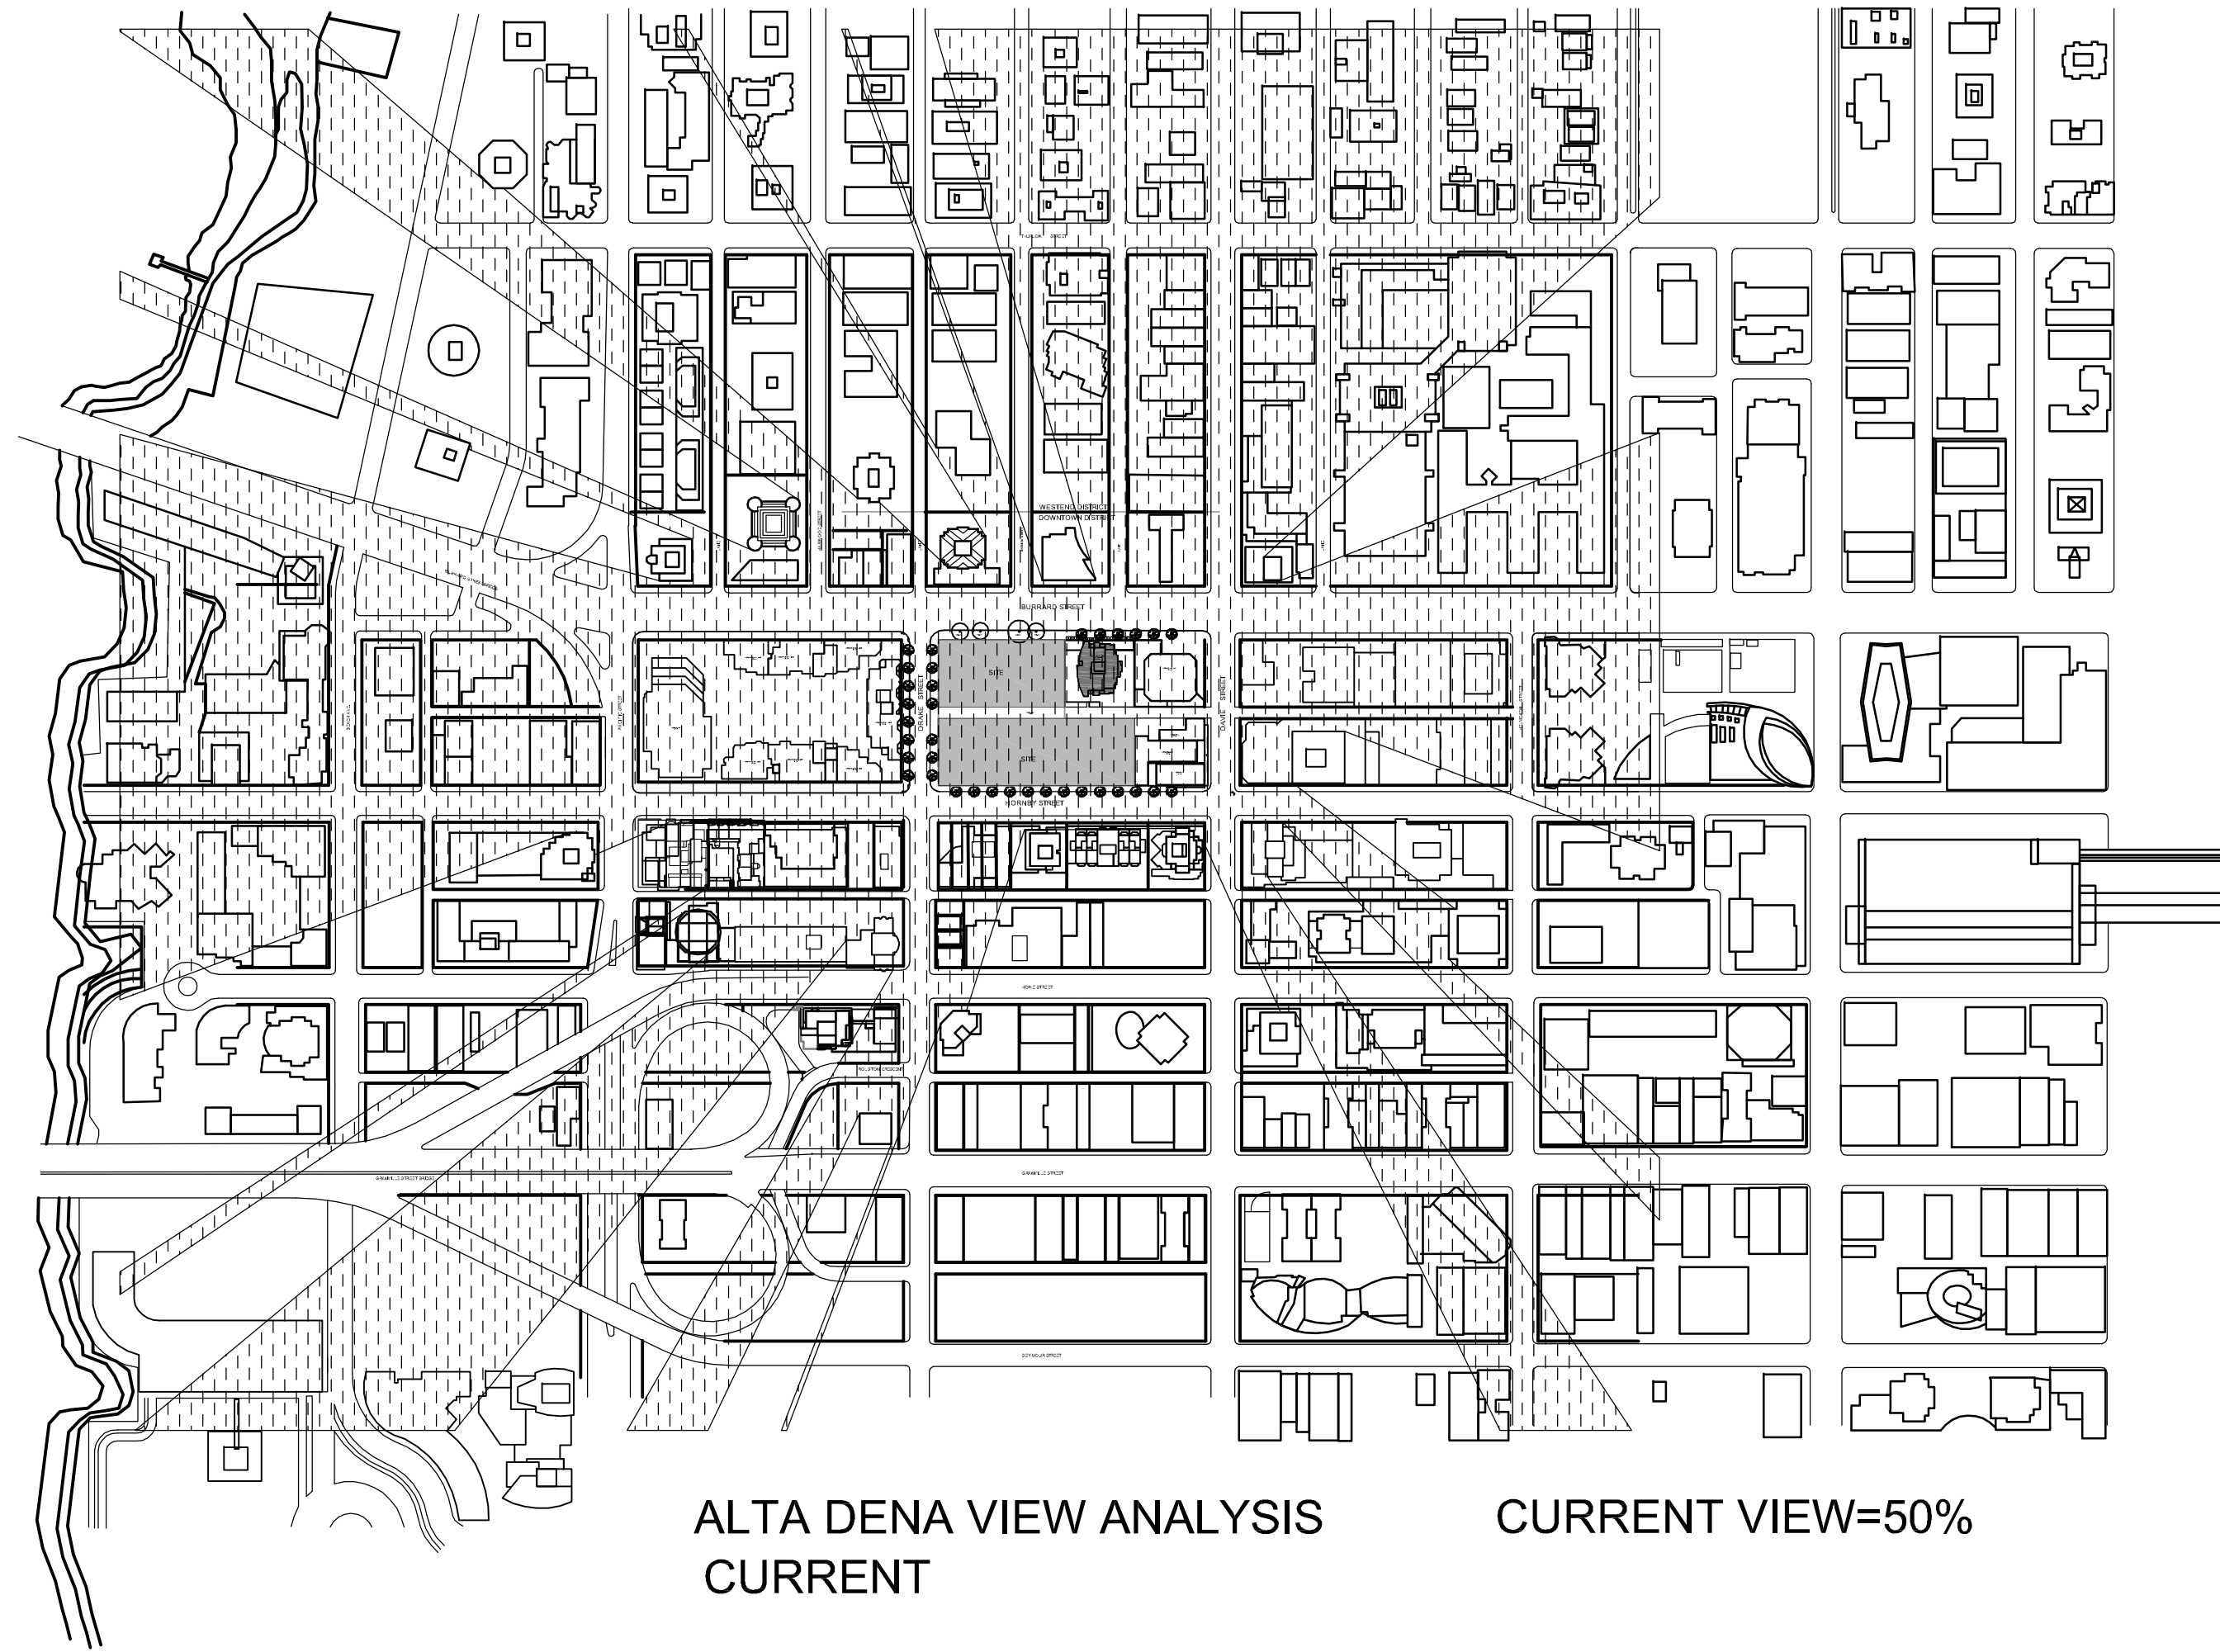


ALTA DENA VIEW ANALYSIS  
CURRENT  
CURRENT VIEW=50%

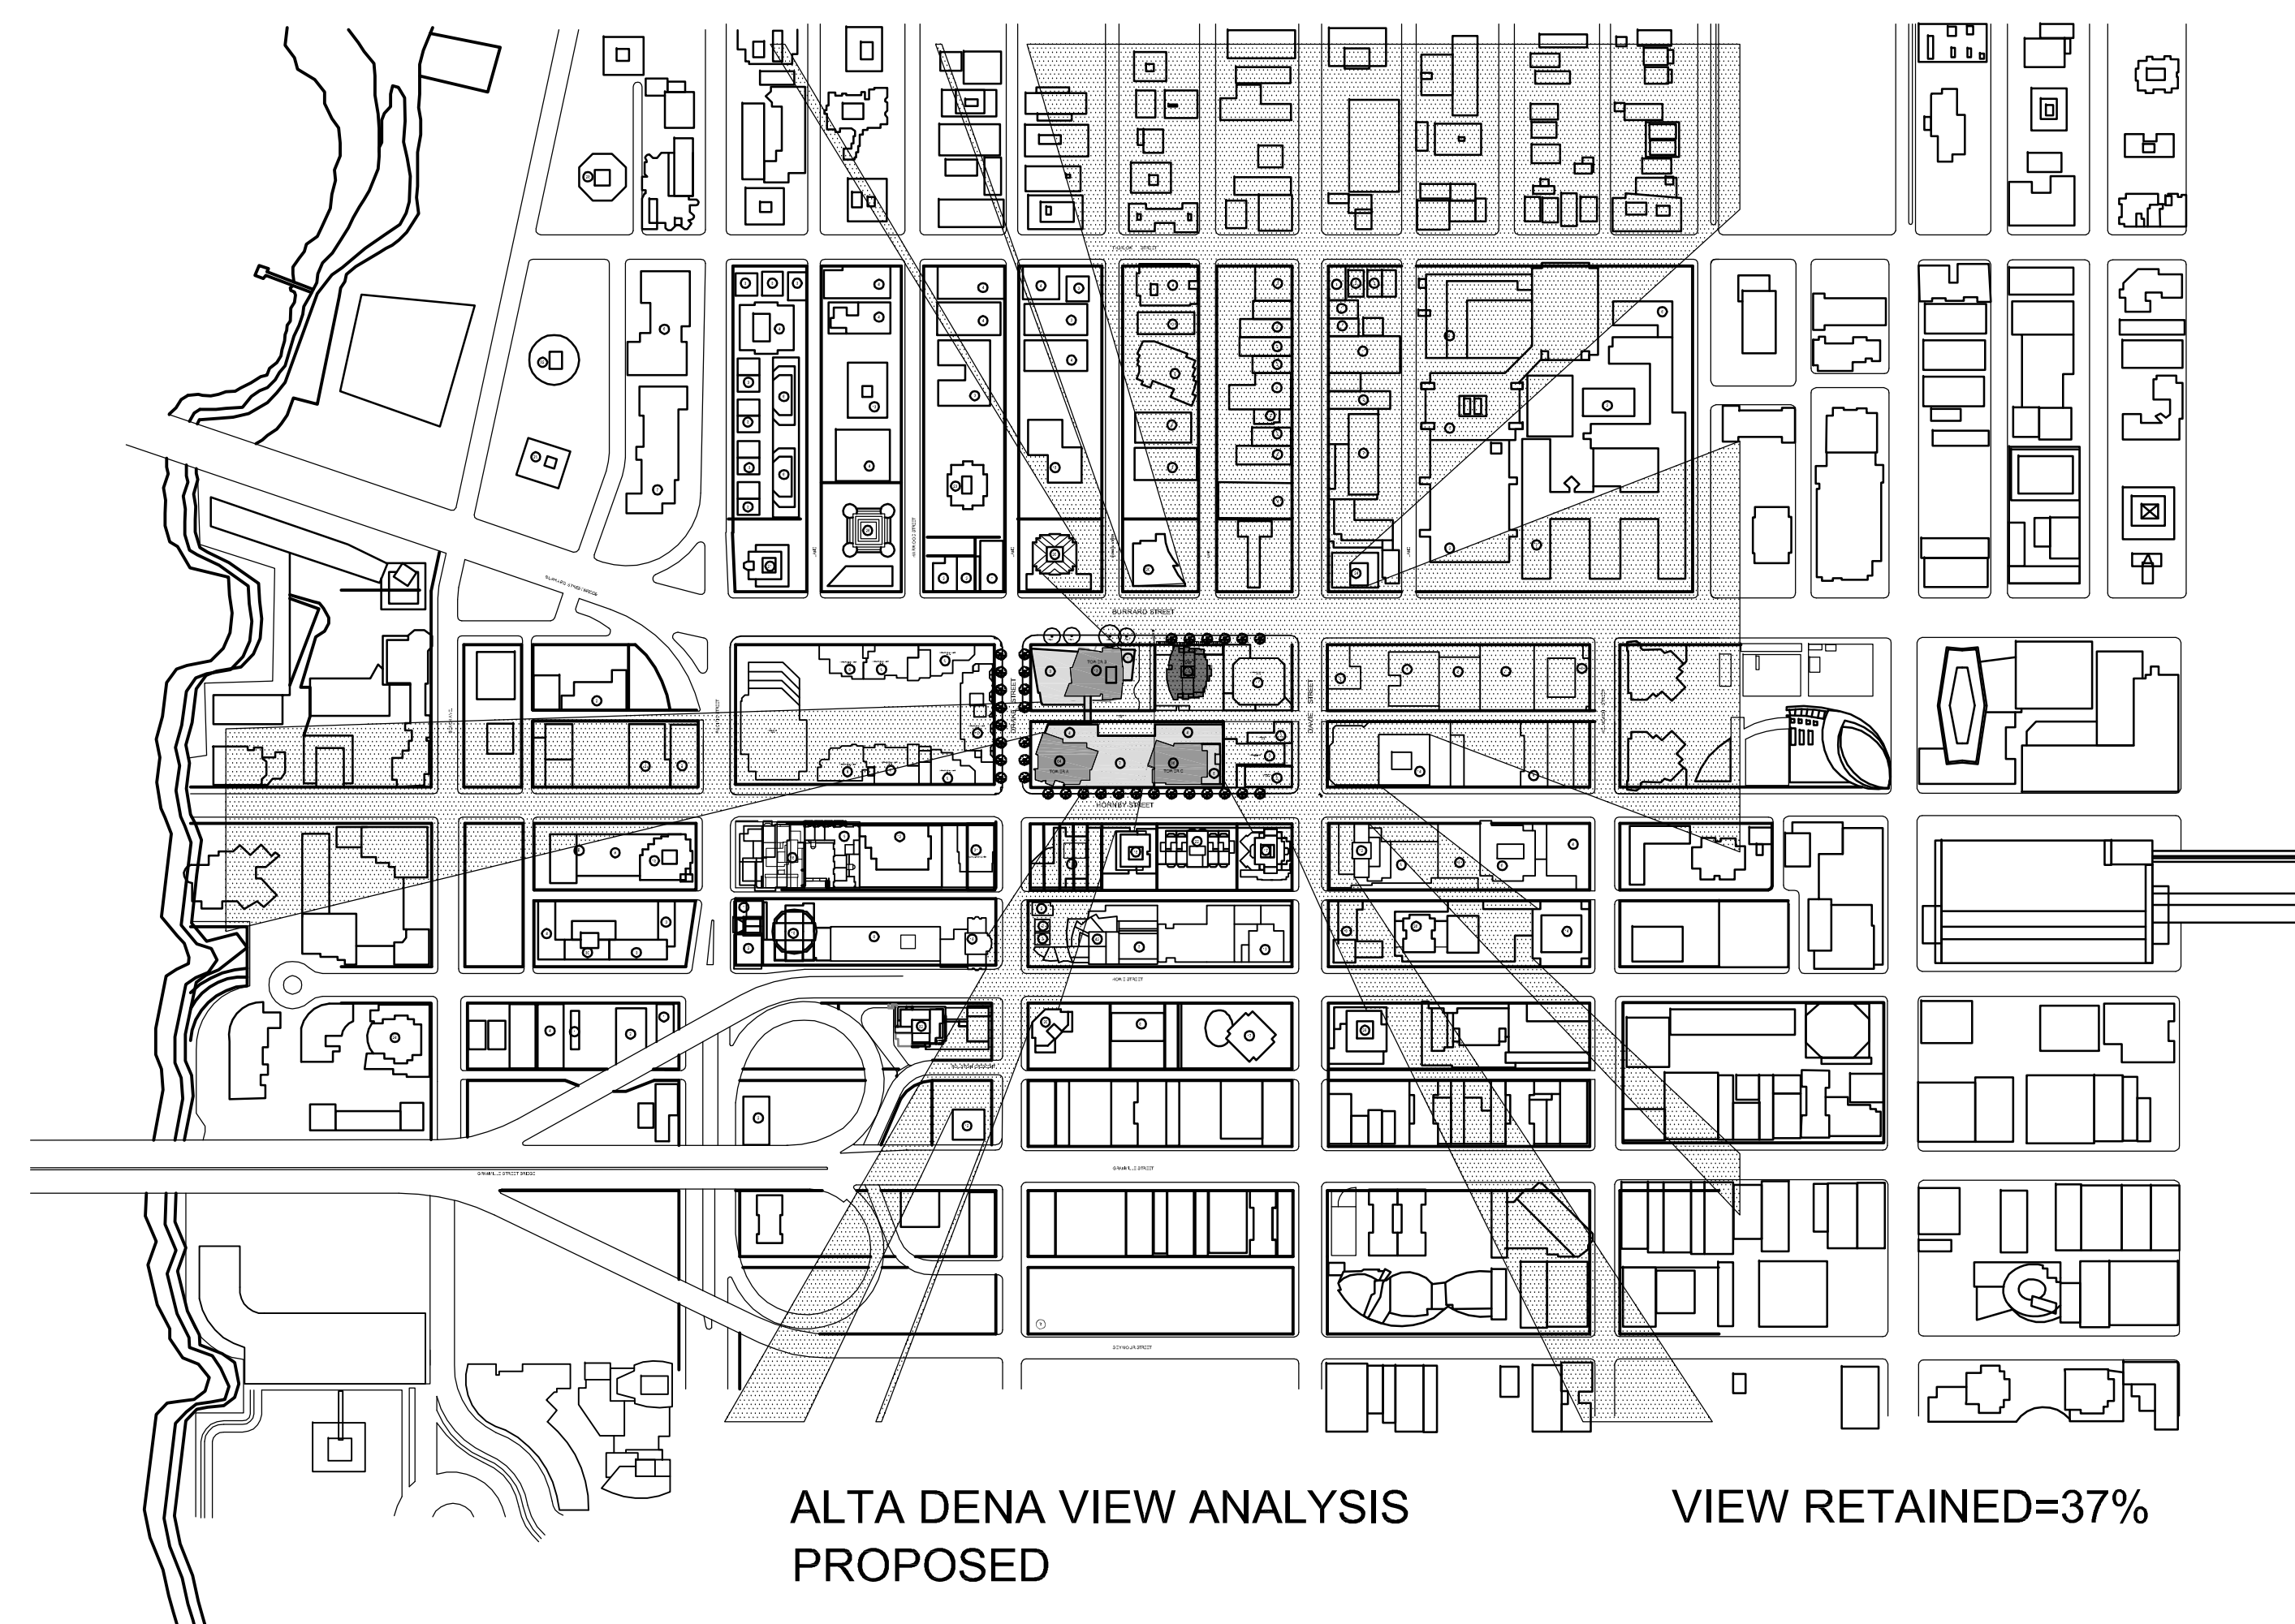

ALTA DENA VIEW ANALYSIS  
PROPOSED  
VIEW RETAINED=37%

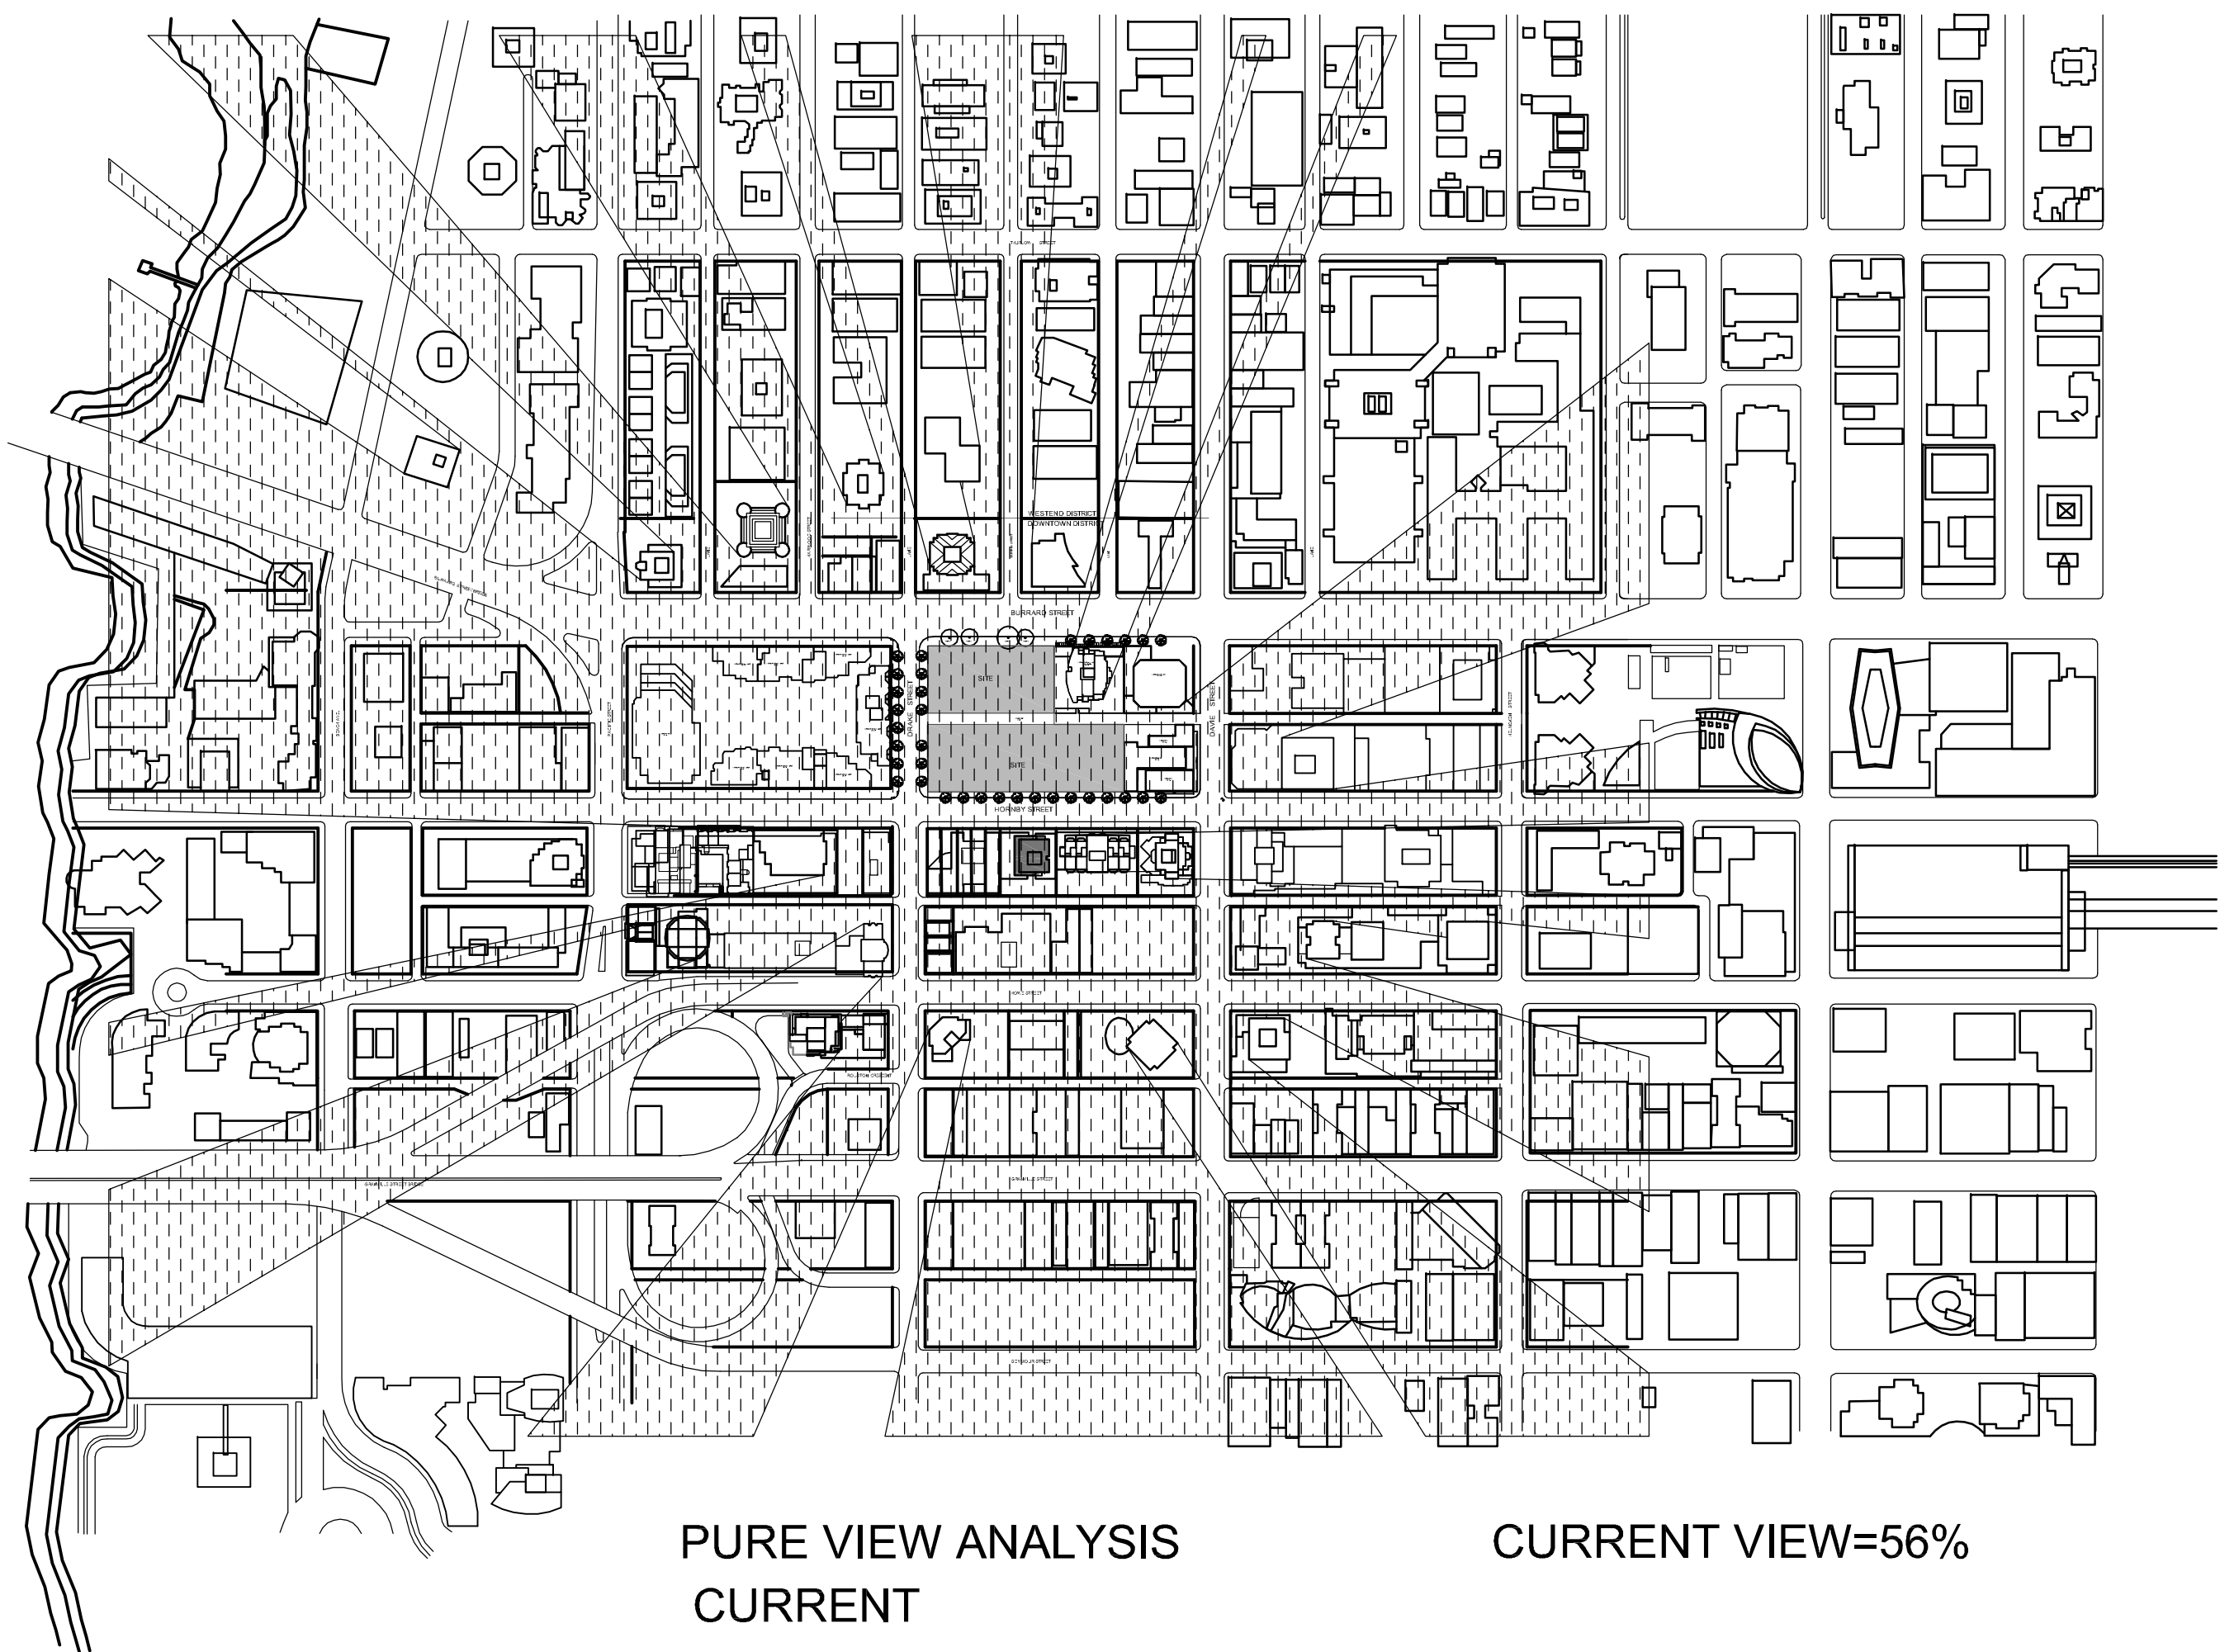

PURE VIEW ANALYSIS  
CURRENT  
CURRENT VIEW=56%

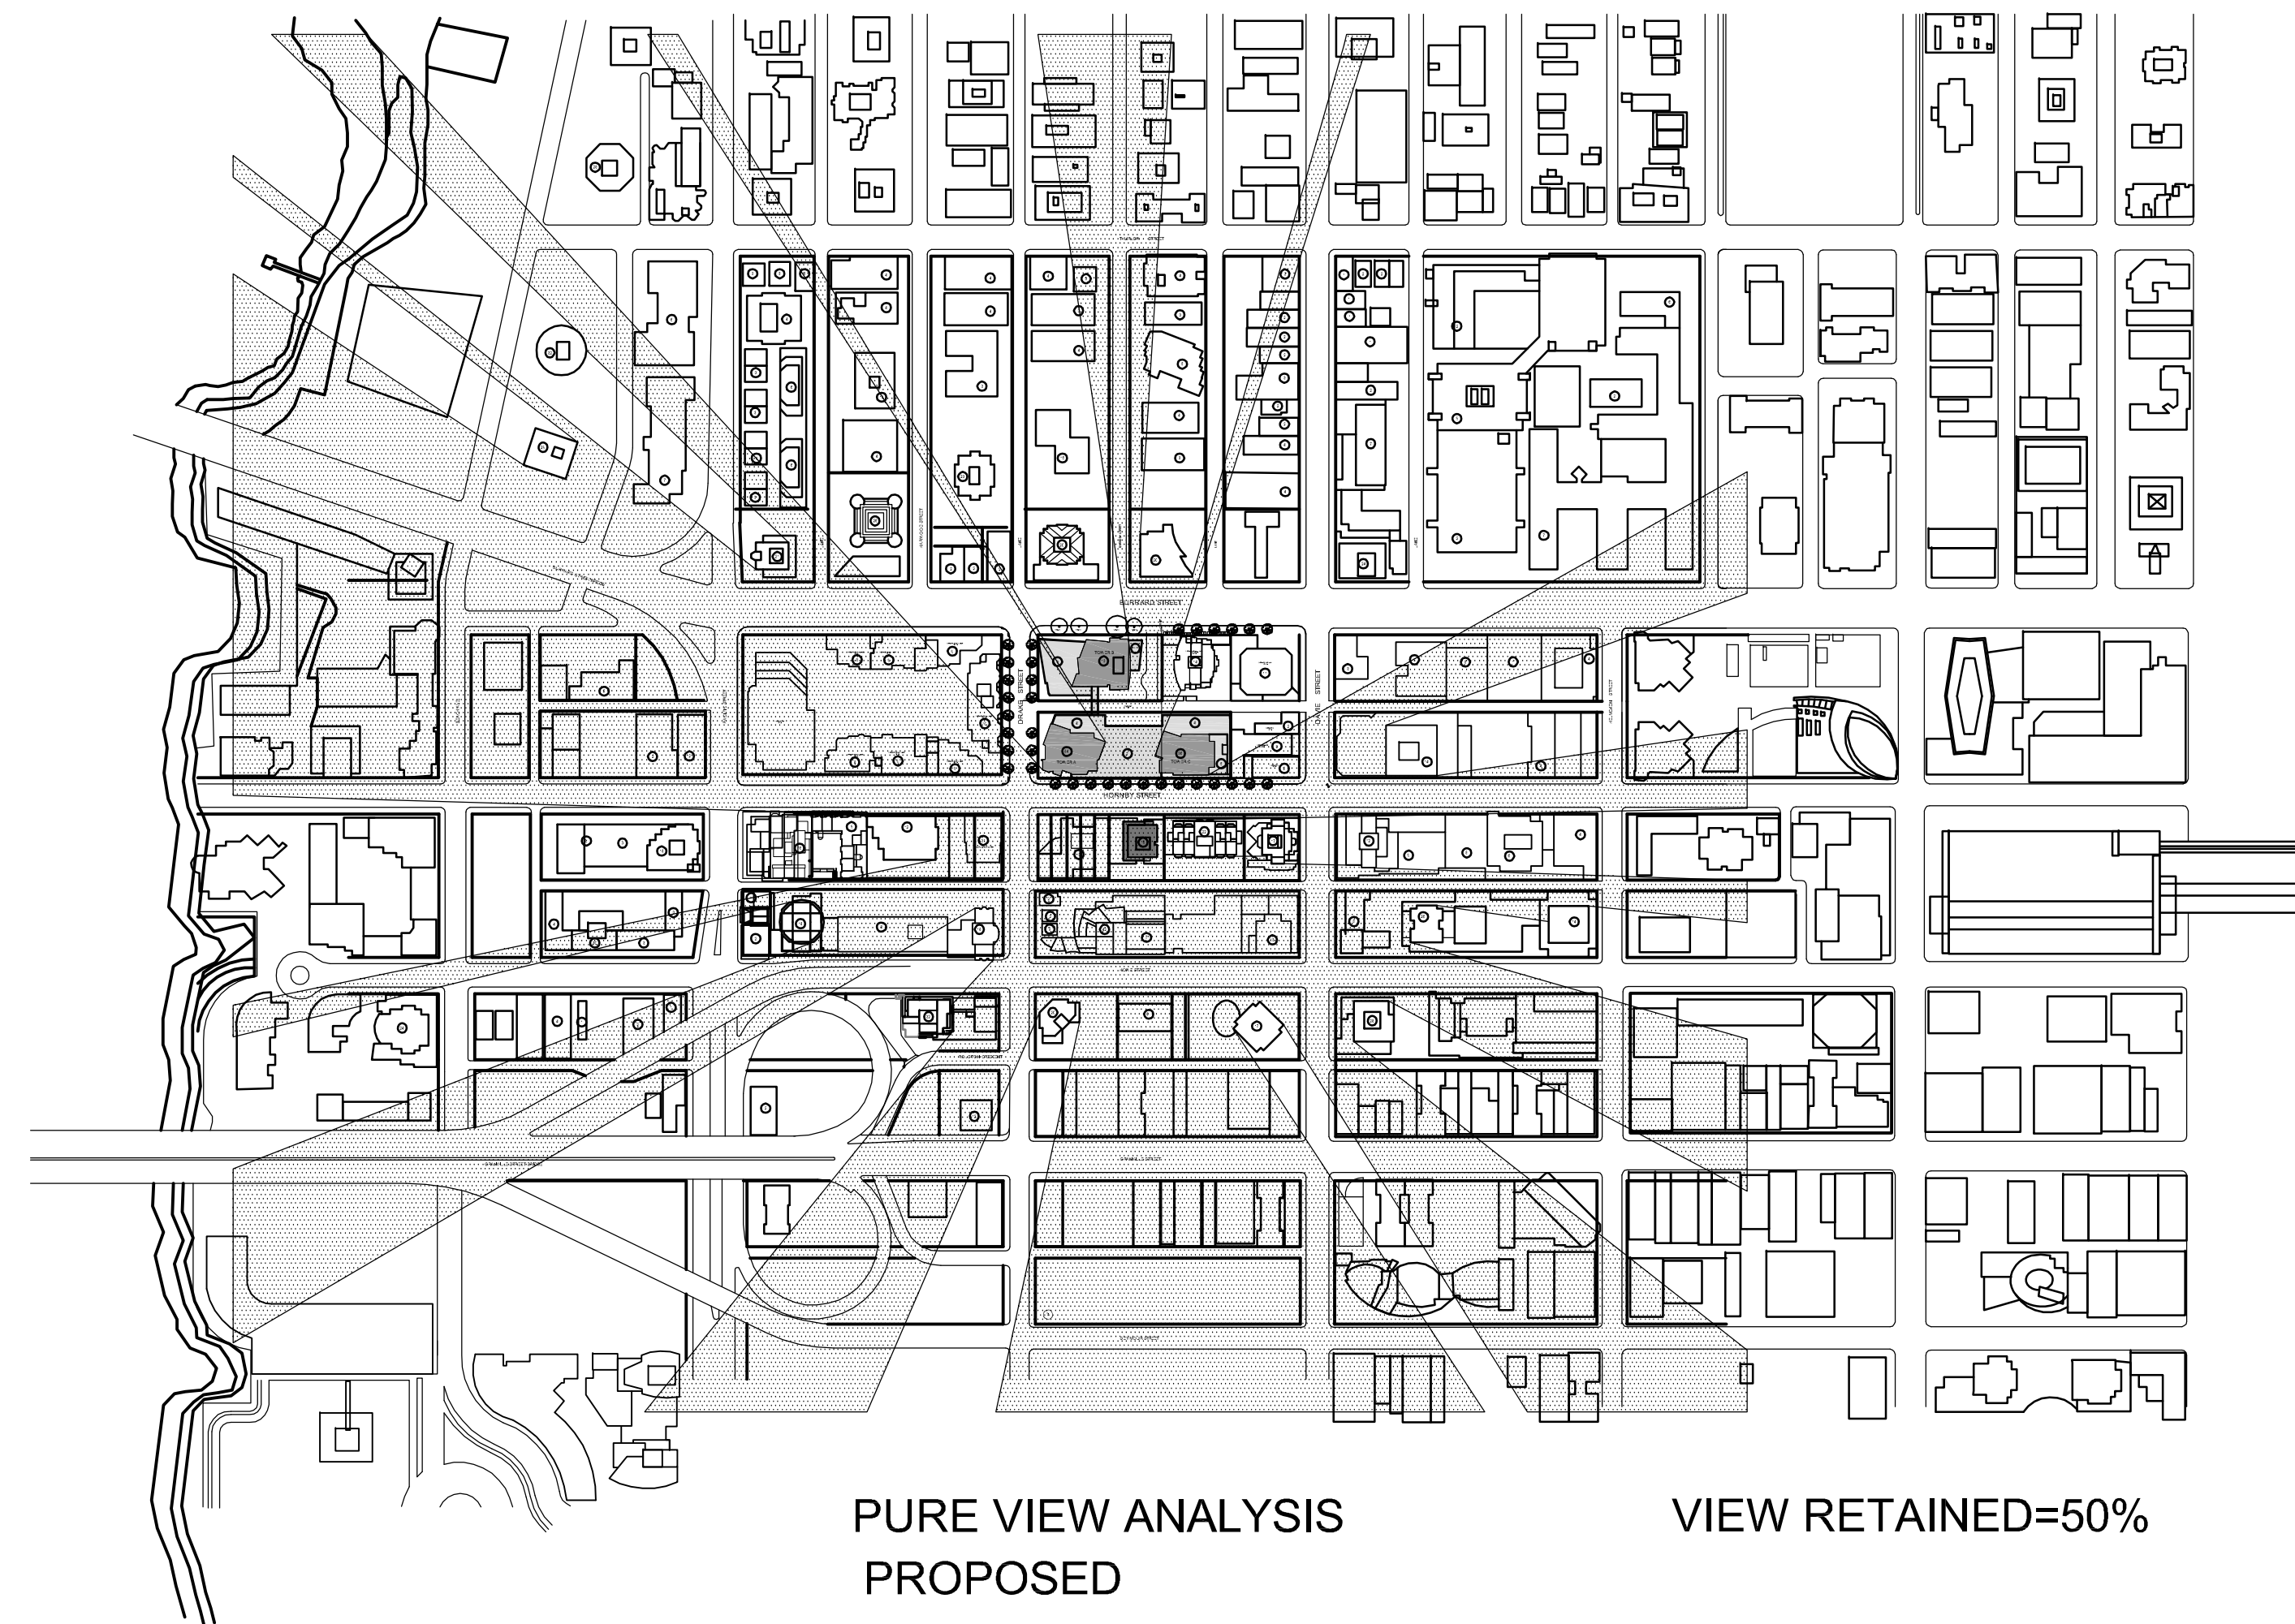


PURE VIEW ANALYSIS  
PROPOSED  
VIEW RETAINED=50%

SEAL:

1. This drawing, as an instrument of service, is the property of the architects and may not be reproduced without their permission and unless the reproducer carries their name. All designs and other information shown on this drawing are for use on the specified project only and shall not be used otherwise without written permission of the architects. Written dimensions shall have precedence over scaled dimensions. Contractors shall verify and be responsible for all dimensions and conditions on the job and the architects shall be informed of any variations from the dimensions and conditions shown on the drawing. Shop drawings shall be submitted to the architects for approval before proceeding with fabrication.
2. The general contractor shall verify all dimensions, datums, and levels prior to commencement of the work and is held responsible for reporting discrepancies and/or omissions to the architects immediately.
3. The drawing must not be scaled.

DATE REVISIONS BY

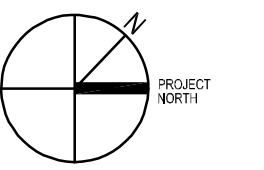

**IBI**  
**HB**  
Architecture Urban Land Transportation

**IBI/IB Architects**  
700-1285 West Pender Street  
Vancouver BC V6E 4E1 Canada  
tel: 604 683 4376  
fax: 604 681 2770

PROJECT TITLE:

**BURRARD GATEWAY PROJECT**

1200 BLOCK BURRARD & 1200 BLOCK HORNBY  
VANCOUVER, BC

SHEET TITLE:

**NEIGHBOR VIEW ANALYSIS**

JOB NO.: 25406  
DATE: June 5, 2011  
SCALE: N/A  
DRAWN BY: .  
CHECKED BY: .  
REV. NO.: ---

NOTE: THIS DRAWING SUPERCEDES ALL ISSUES BEARING PREVIOUS REVISION NUMBER.

SHEET NO.: **RZ 1.06**

FILE ADDRESS: 25406\_SITE\_RZ\_1.06 NEIGHBOR VIEW ANALYSIS.d  
DATE LAST REVISED: June 5, 2011