

BEACH AND HOWE




VANCOUVER, BC
REZONING

CLIENT: Westbank Projects Corp.
Suite 501 - 1067 West Cordova St.
Vancouver, British Columbia, V6C 1C7 Canada

DESIGN ARCHITECTS: BIG / Bjarke Ingels Group
Narrebrogade 66D 2200
København, Denmark

ARCH. OF RECORD: Dialog (Vancouver)
405-611 Alexander Street
Vancouver, British Columbia V6A 1E1X Canada

CONSULTING ADVISOR: James KM Cheng Architects Inc.
Suite 200-77 West Eighth Avenue
Vancouver, British Columbia V5Y 1M8 Canada

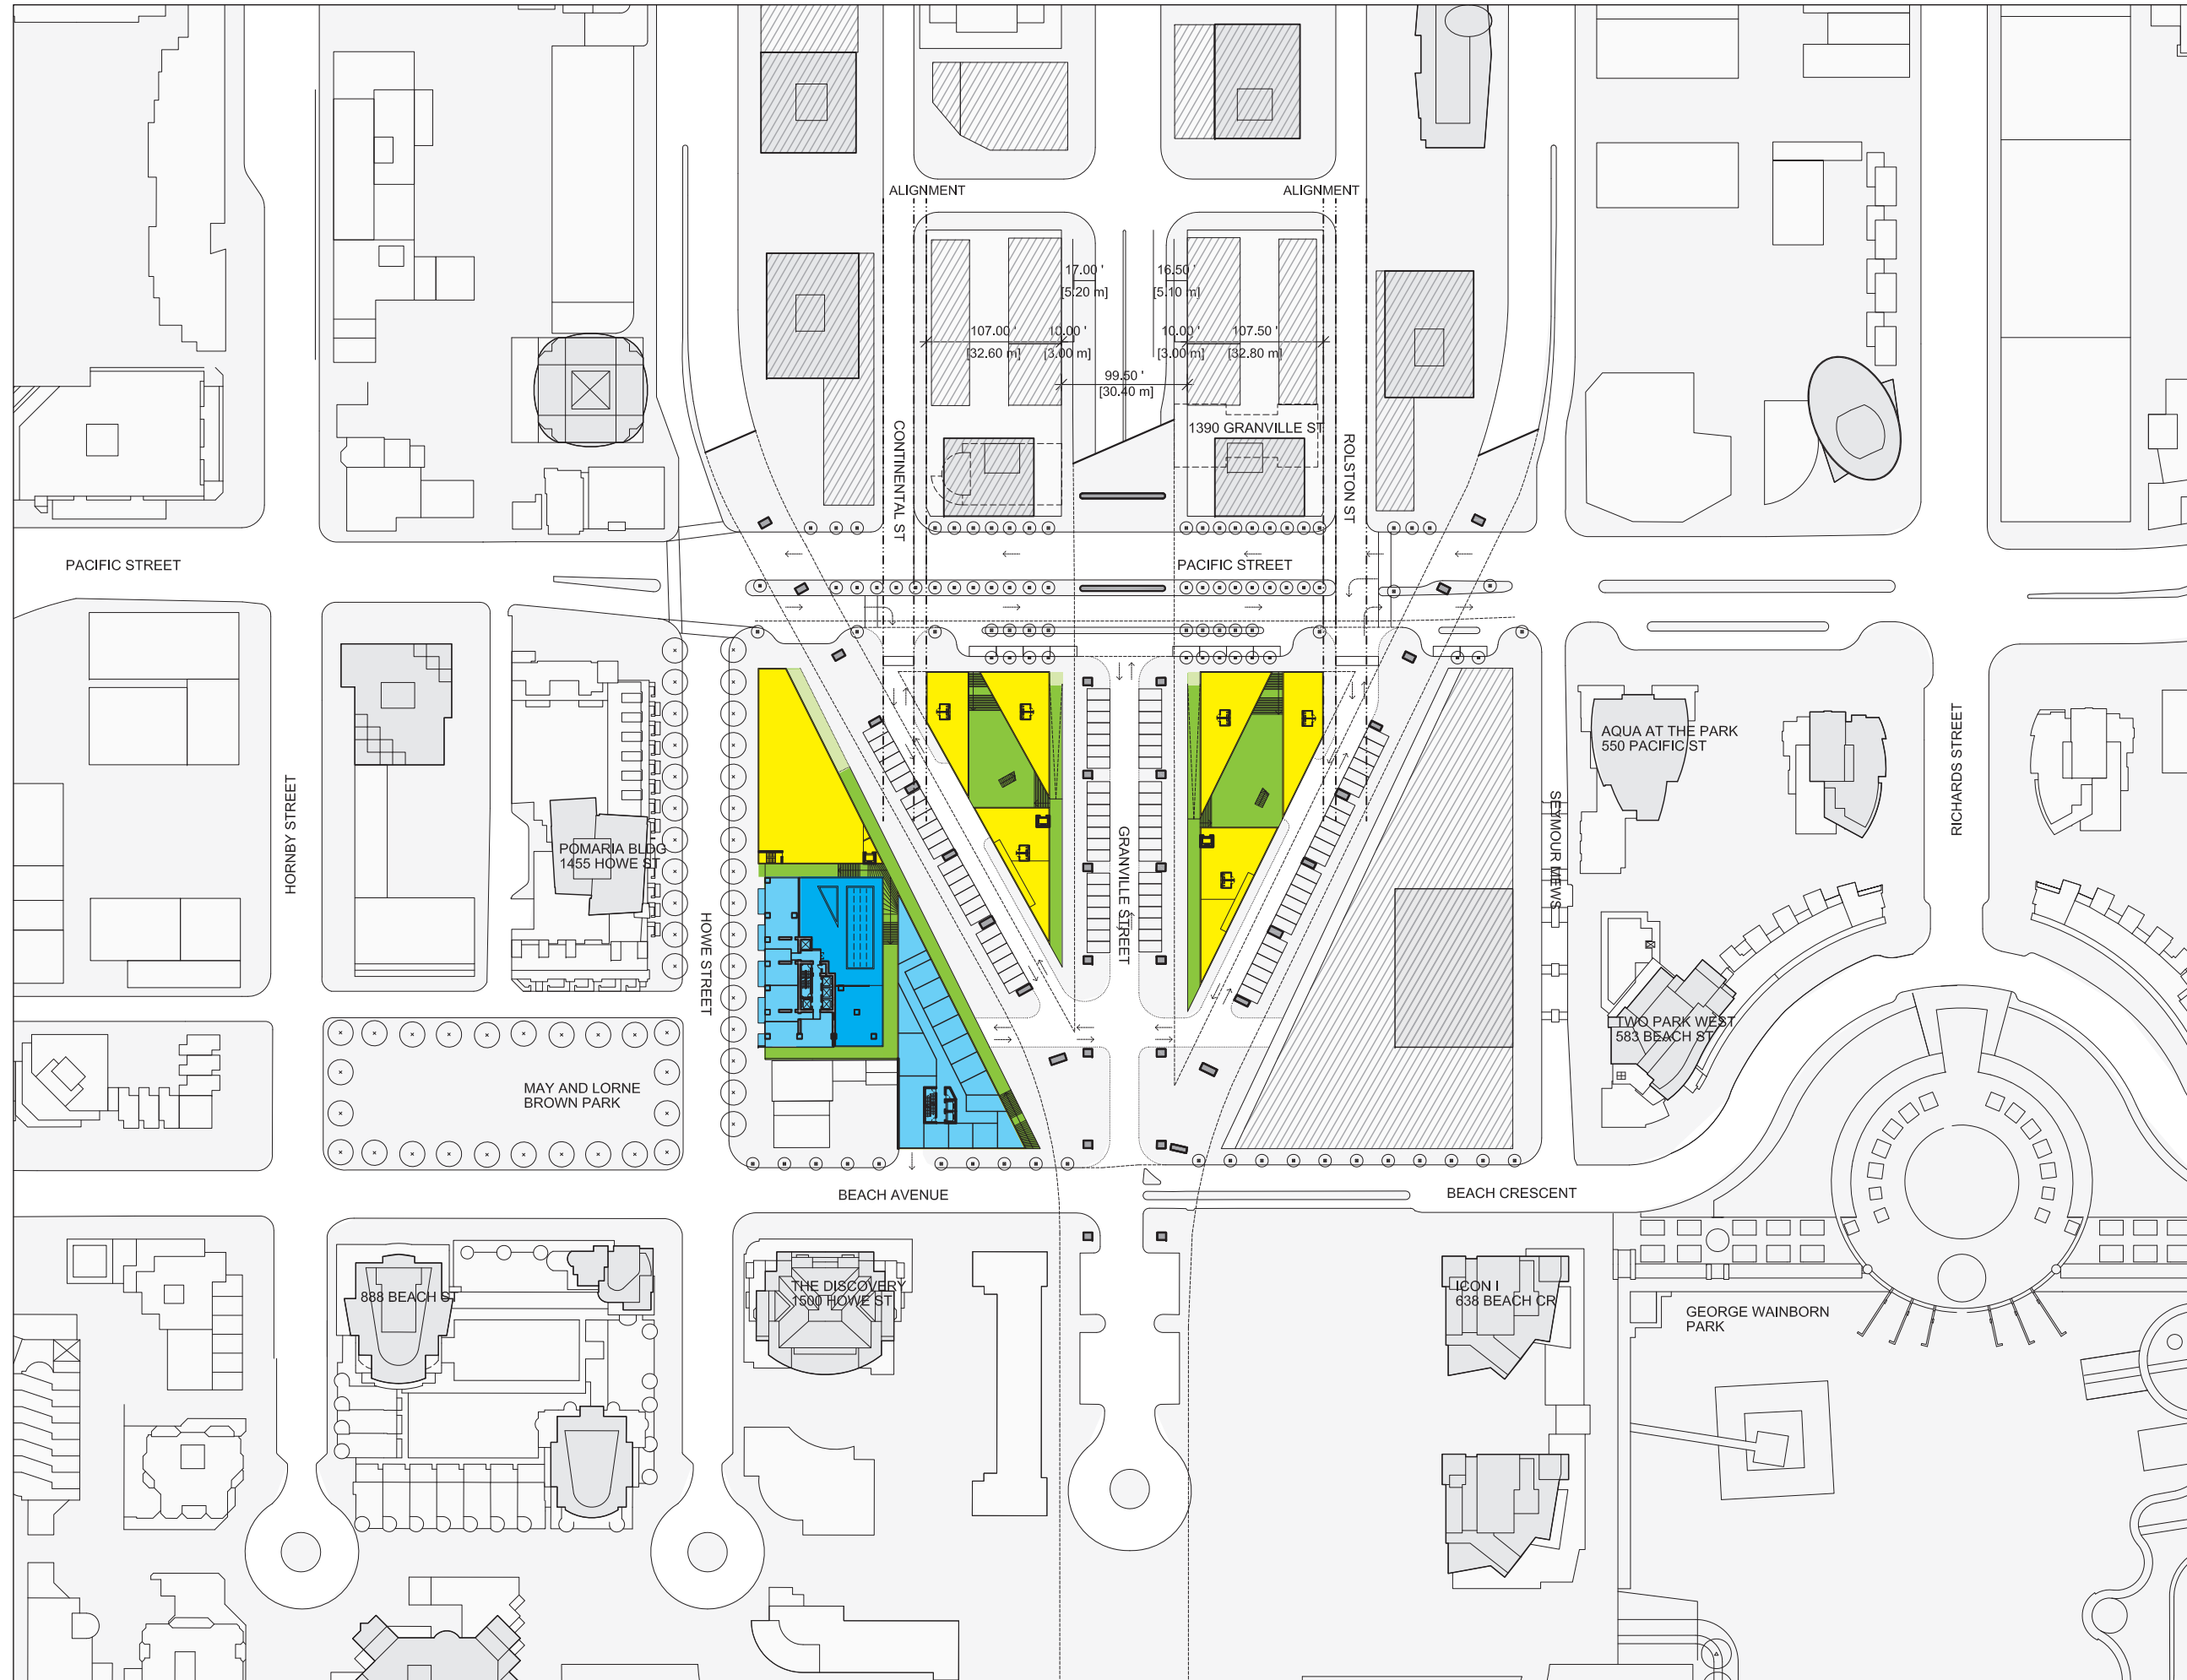

FUTURE BUILDINGS

OFFICE / RETAIL

PUBLIC SPACE

LOADING

RESIDENTIAL

AMENITIES

PARKING

STORAGE

A0.01



SUBJECT: REZONING
DRAWING: CONTEXT PLAN

SCALE: 1:500
FORMAT: A0

DATE: 01/31/2012

REVISION DATE:

DRAWN BY: BIG