



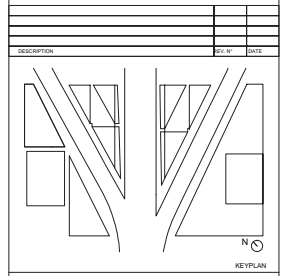
01 TOWER FLOORPLAN 04  
1:100

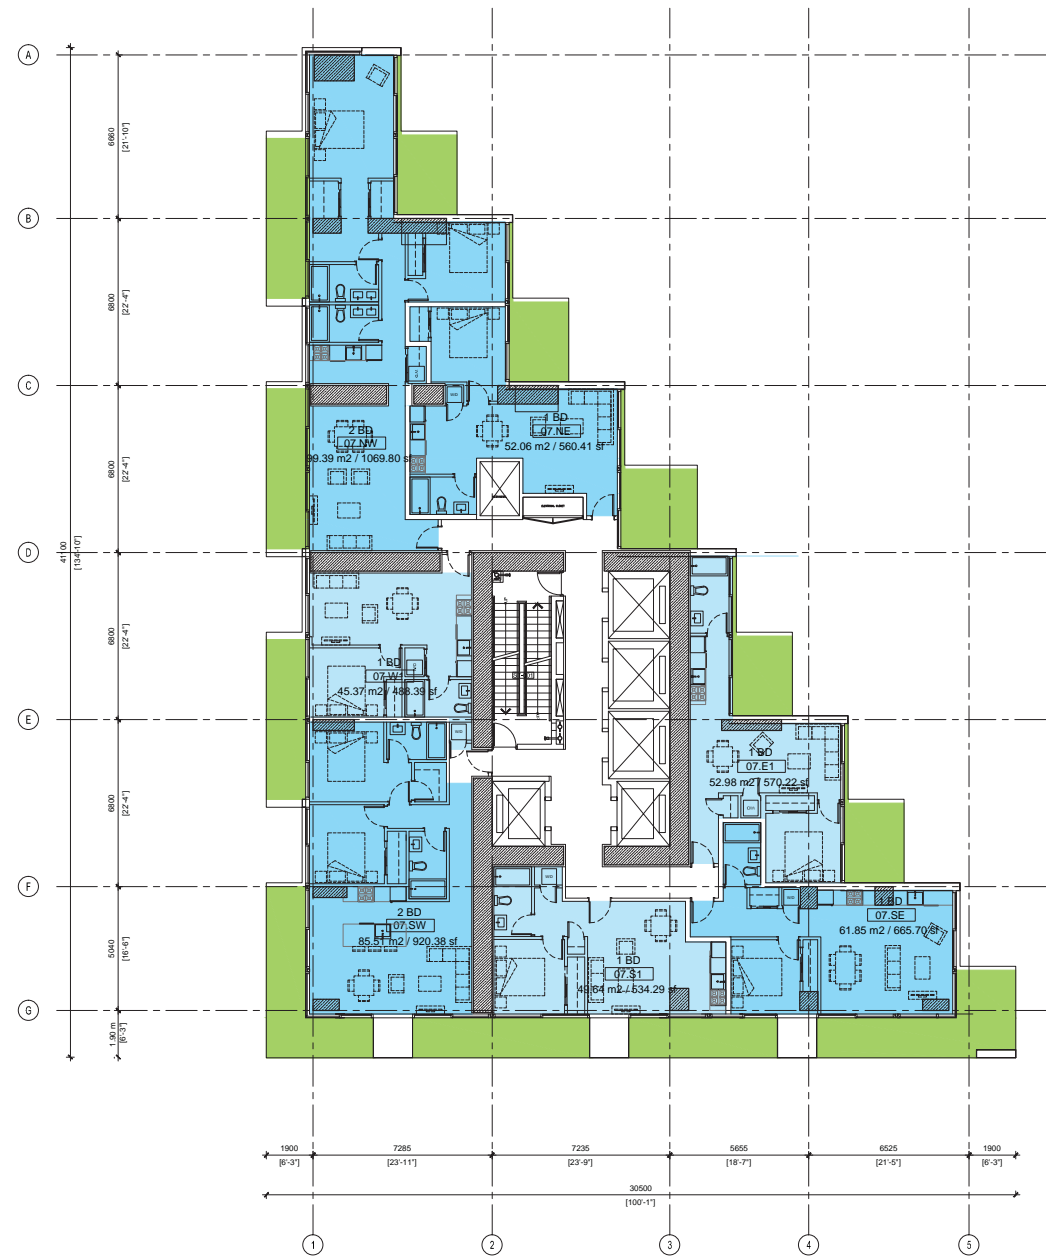


02 TOWER FLOORPLAN 07  
1:100

 <b>BEACH AND HOWE</b> 1460 Howe Street Vancouver, British Columbia V6Z 1R8 CANADA	
<b>CLIENT</b> WESTBANK PROJECTS CORP. 1087 West Cordova St. Suite 501 Vancouver, British Columbia, V6C 1C7 Canada	
<b>DESIGN ARCHITECT</b> BIG BLARKE INGELS GROUP 601 W 28th Street, Suite 1205 New York, New York 10001 USA Tel: +1 347 549 4141 www.big.dk	
<b>ARCHITECT OF RECORD</b> DIALOG VANCOUVER 408-611 Alexander Street Vancouver, British Columbia V6A 1E1 Canada	
<b>ENGINEER</b> BURO HAPPOLD CONSULTING ENGINEERS PC 100 Broadway, 23rd Floor NEW YORK, NY 10005 USA	
<b>ENGINEER</b> GLOTMAN SIMPSON CONSULTING ENGINEERING 1661 West 5th Ave Vancouver, British Columbia V6J 1N6 Canada	
<b>SUSTAINABILITY / MEP</b> COBALT ENGINEERING LLP Granville St Vancouver, British Columbia V6C 1S4 Canada	
<b>LANDSCAPE</b> PHILLIPS FAREVAAG SMALLENBERG 1777 West 3rd Ave Vancouver, British Columbia V6J 1K7 Canada	
<b>CONSULTING ARCHITECTURE</b> JAMES KIM CHENG 200-77 West 8th Ave Vancouver, British Columbia V5Y 1M8 Canada	


- OUTDOOR SPACE
- RETAIL
- OFFICE
- RESIDENTIAL
- RECREATION
- PARKING
- MECHANICAL/STORAGE



FLOORPLAN 04 - 07			
SCHEMATIC DESIGN			
STATUS	SCALE	REV	DATE
11002	1:100	A0/TAB	12/17/2012
PROJ. NO.	SCALE	FORMAT	DATE
1-A11.101			

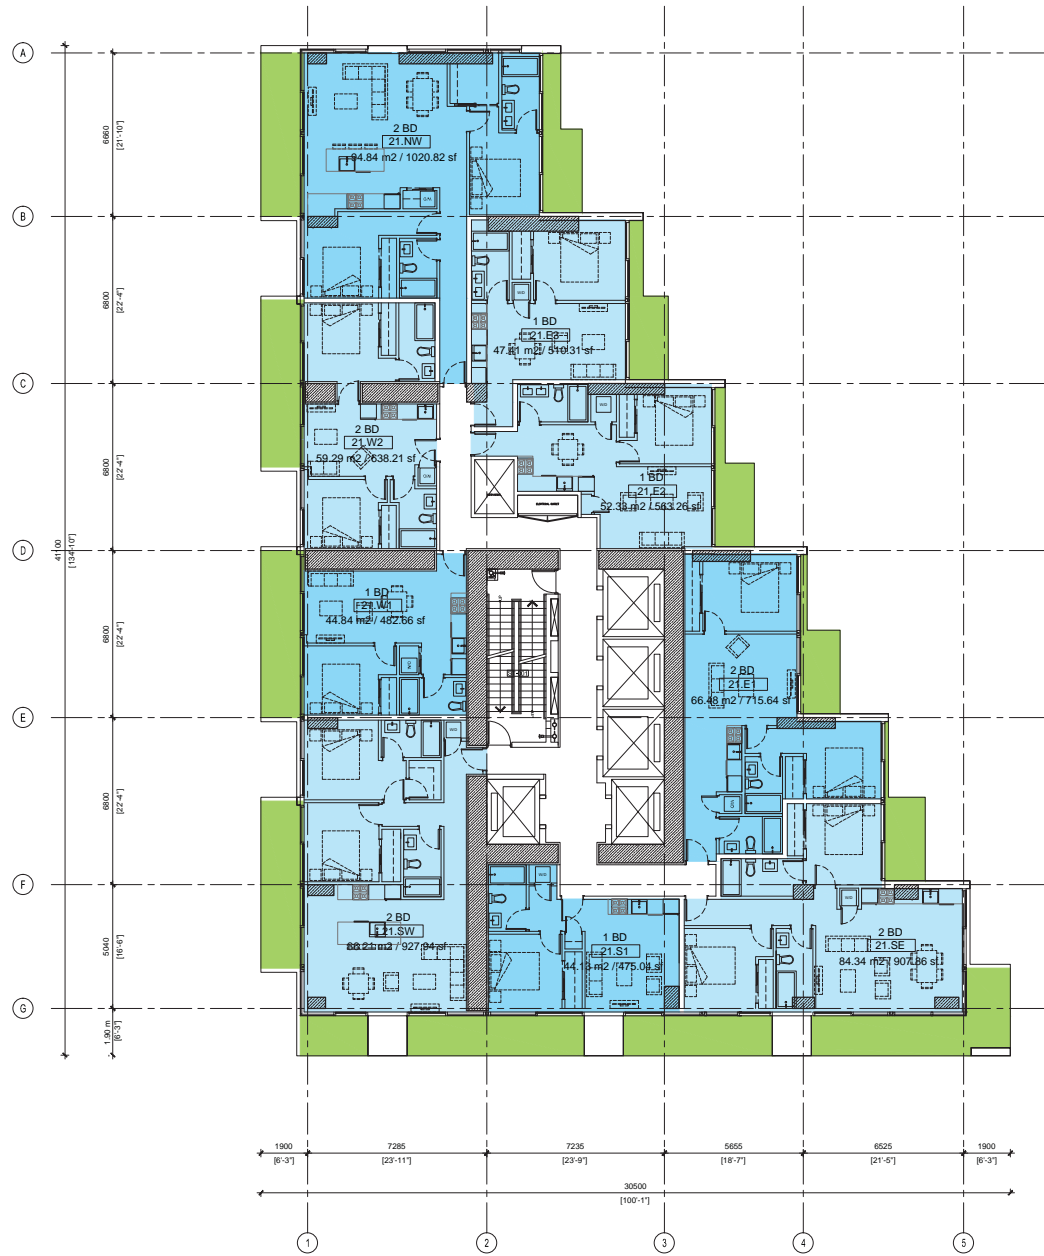


01 TOWER FLOORPLAN 21  
1:100

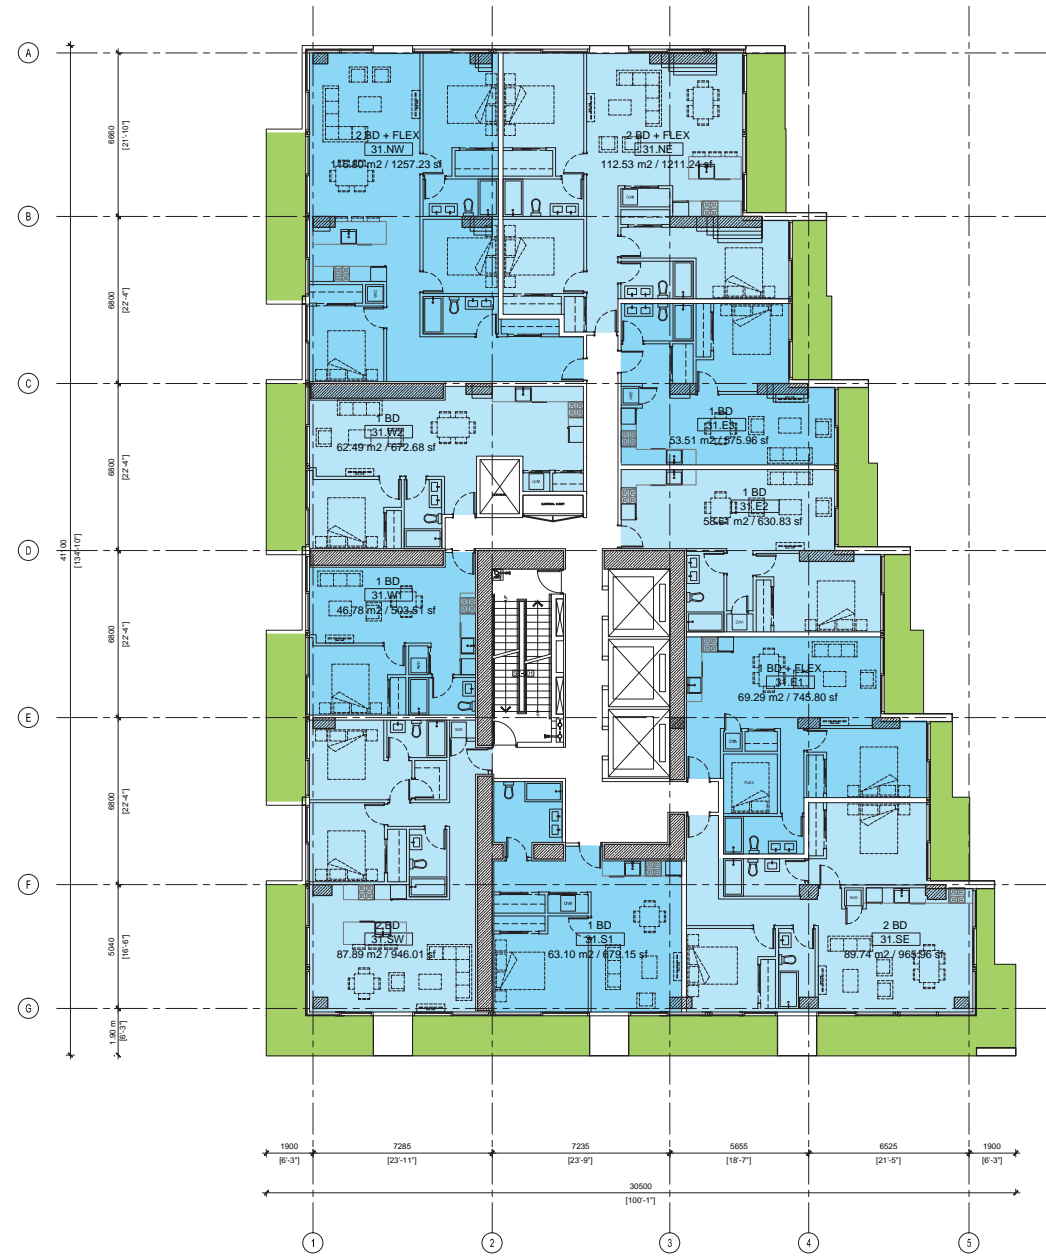

02 TOWER FLOORPLAN 31  
1:100

**PROJECT**



**BEACH AND HOWE**  
1400 Howe Street  
Vancouver, British Columbia V6Z 1R8  
CANADA

**CLIENT**  
WESTBANK PROJECTS CORP.  
1087 West Cordova St. Suite 501  
Vancouver, British Columbia, V6C 1C7 Canada

**DESIGN ARCHITECT**  
BIG BLARKE INGELS GROUP  
601 W 26th Street, Suite 1205  
New York, New York 10001 USA  
Tel: +1 347 549 4141  
www.big.dk

**ARCHITECT OF RECORD**  
DIALOG VANCOUVER  
408-611 Alexander Street  
Vancouver, British Columbia V6A 1E1 Canada

**ENGINEER**  
BURO HAPPOLD CONSULTING ENGINEERS PC  
100 Broadway, 23rd Floor  
NEW YORK, NY 10005 USA


**ENGINEER**  
GLOTMAN SIMPSON CONSULTING ENGINEERING  
1661 West 5th Ave  
Vancouver, British Columbia V6J 1N6 Canada

**SUSTAINABILITY / MEP**  
COBALT ENGINEERING LLP  
Granville St  
Vancouver, British Columbia V6C 1S4 Canada

**LANDSCAPE**  
PHILLIPS FAREVAAG SMALLENBERG  
1777 West 3rd Ave  
Vancouver, British Columbia V6J 1K7 Canada

**CONSULTING ARCHITECTURE**  
JAMES KIM CHENG  
200-77 West 8th Ave  
Vancouver, British Columbia V5Y 1M8 Canada


- OUTDOOR SPACE
- RETAIL
- OFFICE
- RESIDENTIAL
- RECREATION
- PARKING
- MECHANICAL/STORAGE

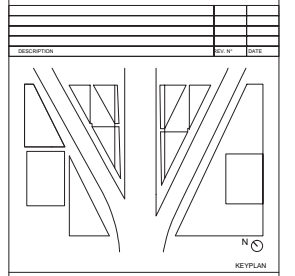


FLOORPLAN 21 - 31

SCHEMATIC DESIGN		REV
STATUS	SCALE	DATE
11002	1:100	A0/TAB 12/17/2012
PROJ. NO.	SCALE	FORMAT DATE

1-A11.102

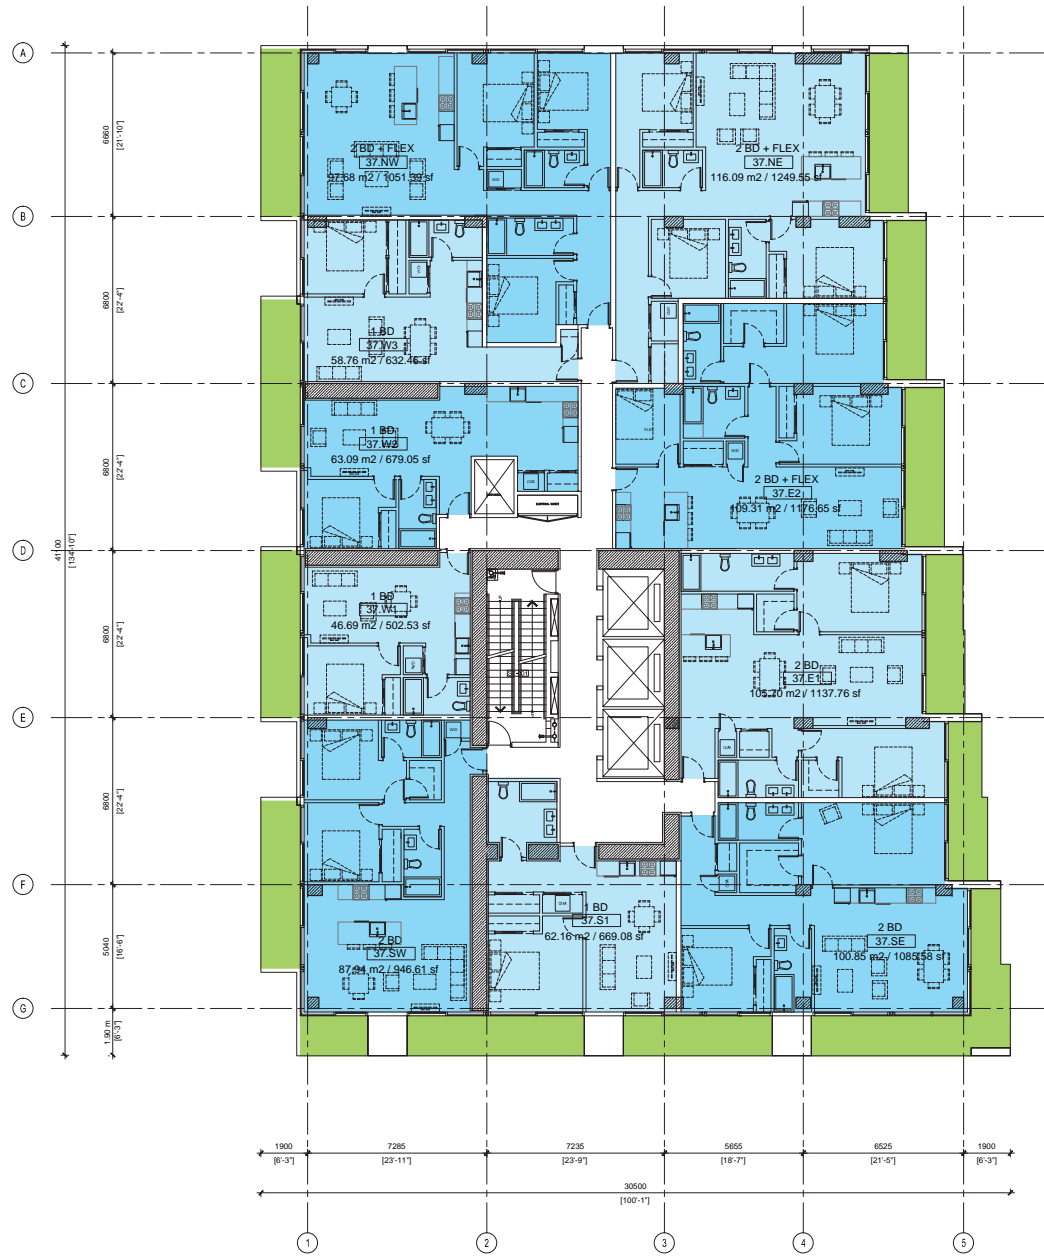


- OUTDOOR SPACE
- RETAIL
- OFFICE
- RESIDENTIAL
- RECREATION
- PARKING
- MECHANICAL/STORAGE

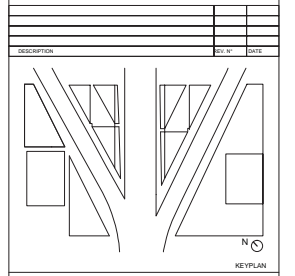


FLOORPLAN 37 - 49

SCHEMATIC DESIGN		REV
STATUS	SCALE	DATE
11002	1:100	A0/TAB 12/17/2012
PROJ. NO.	SCALE	FORMAT DATE

**1-A11.103**

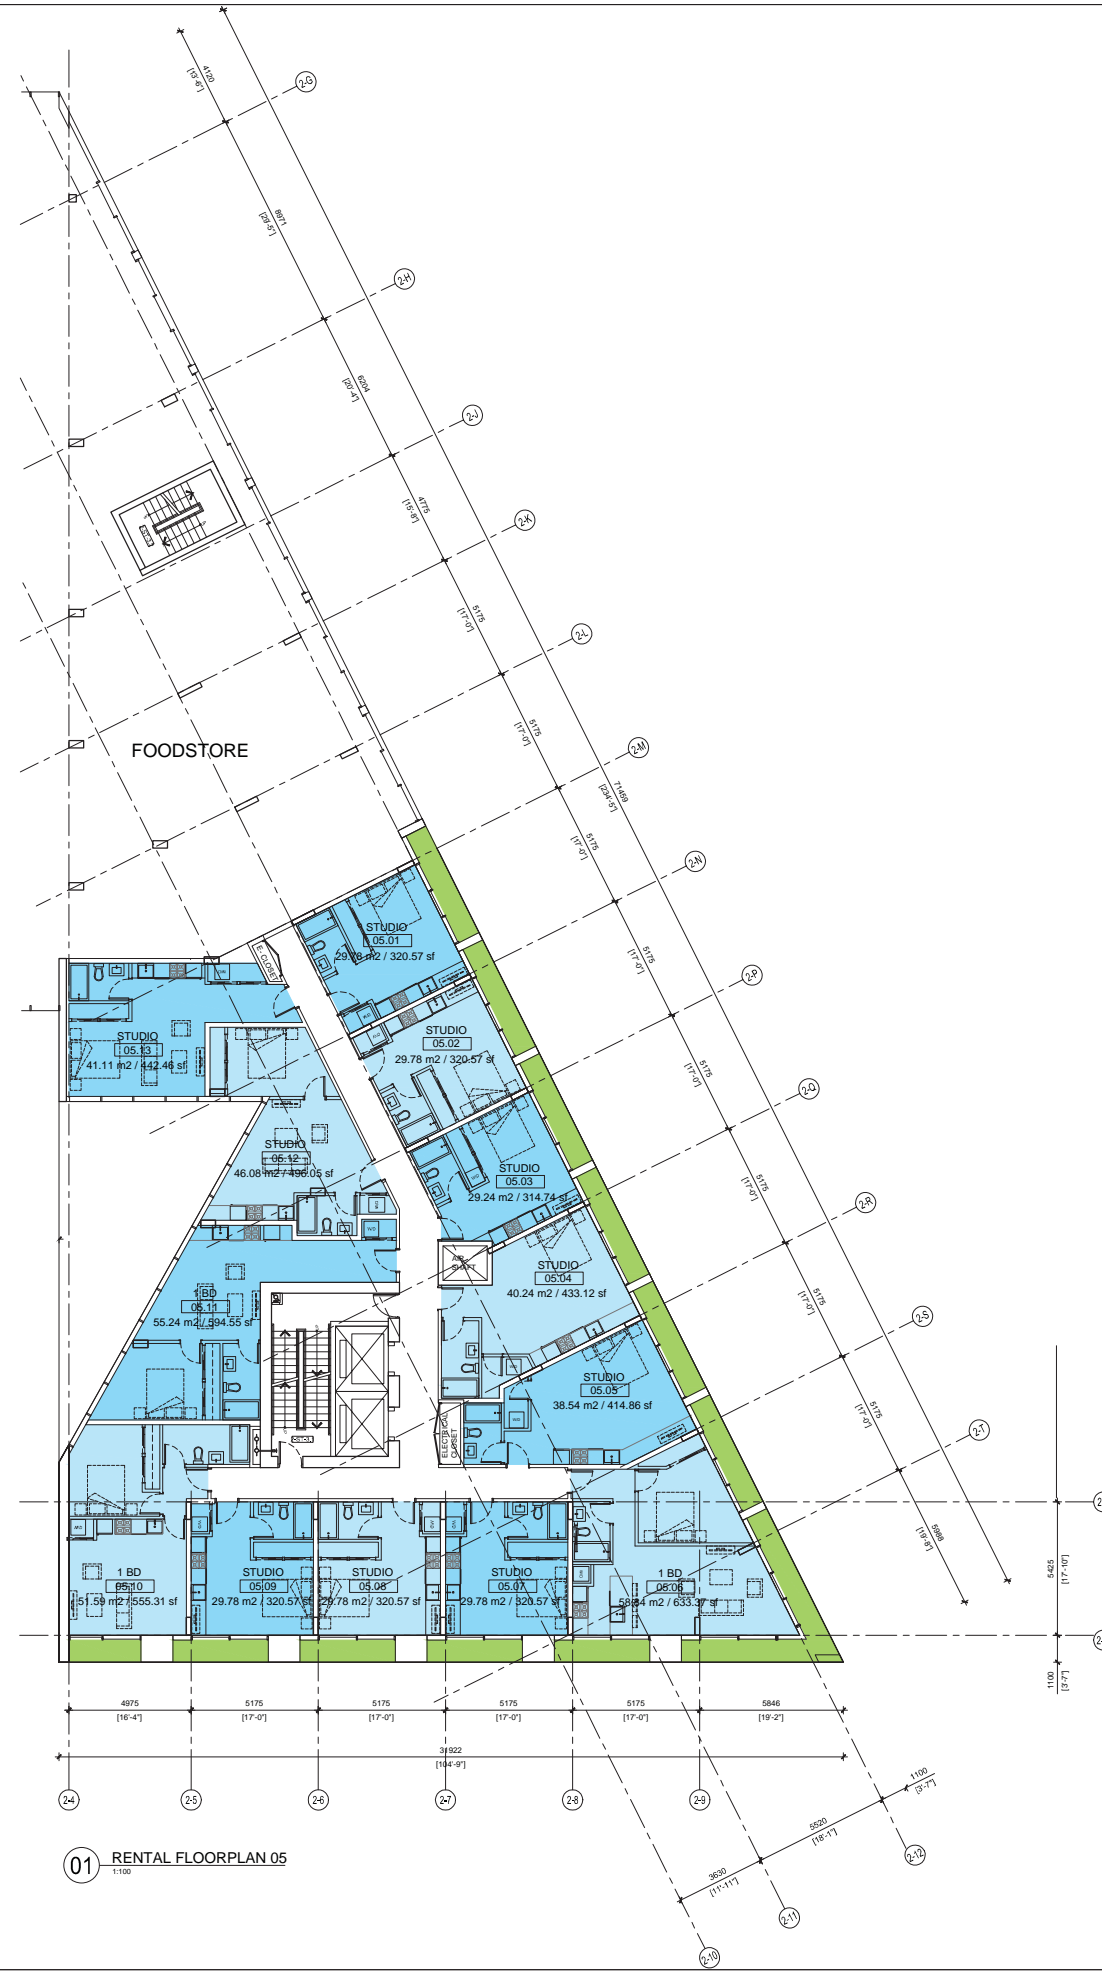


01 RENTAL FLOORPLAN 05  
1:100

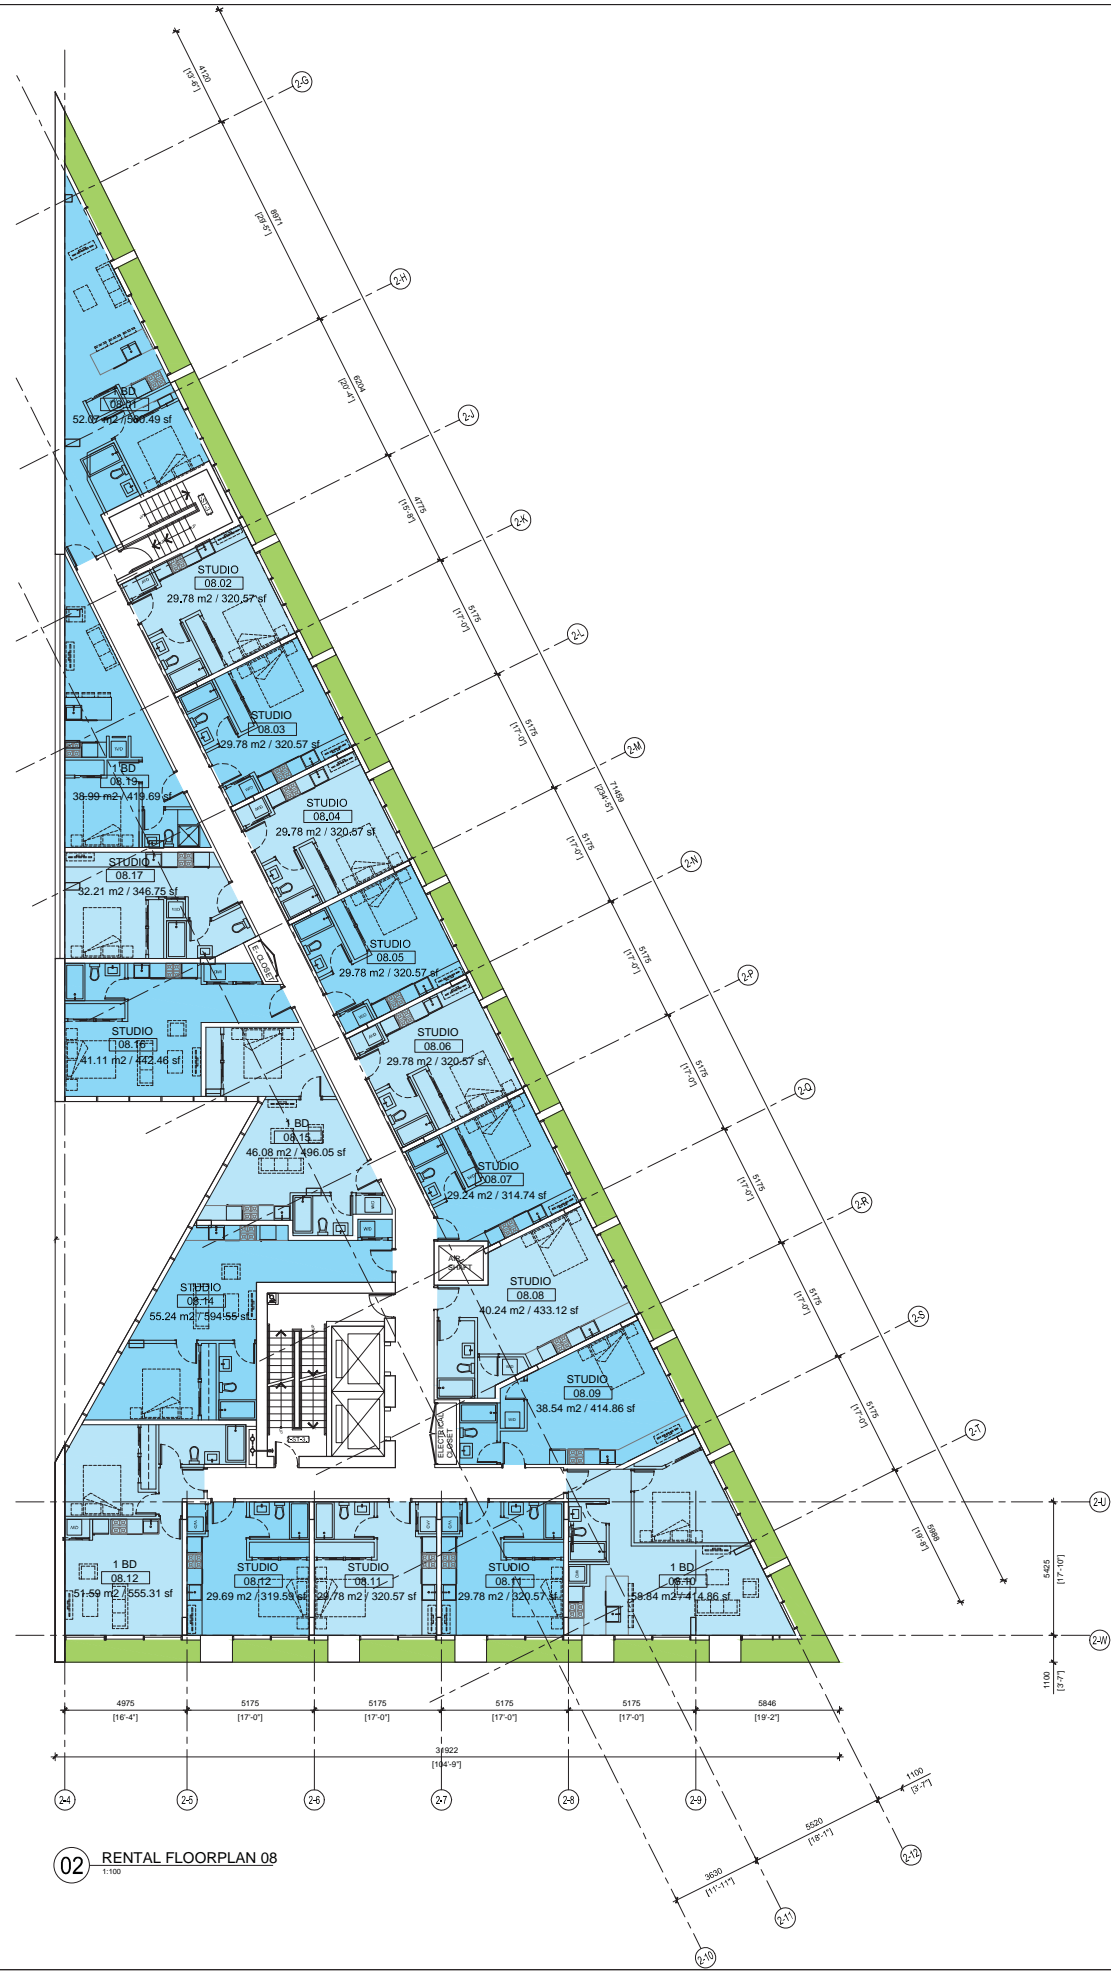

02 RENTAL FLOORPLAN 08  
1:100

PROJECT



**BEACH AND HOWE**  
1480 Howe Street  
Vancouver, British Columbia V6Z 1R8  
CANADA

CLIENT  
**WESTBANK PROJECTS CORP.**  
1087 West Cordova St. Suite 501  
Vancouver, British Columbia, V6C 1C7 Canada

DESIGN ARCHITECT  
**BIG BLARKE INGELS GROUP**  
601 W 28th Street, Suite 1205  
New York, New York 10001 USA  
Tel: +1 347 549 4141 www.big.dk

ARCHITECT OF RECORD  
**DIALOG VANCOUVER**  
408-611 Alexander Street  
Vancouver, British Columbia V6A 1E1 Canada

ENGINEER  
**BURO HAPPOLD CONSULTING ENGINEERS PC**  
100 Broadway, 23rd Floor  
NEW YORK, NY 10005 USA


ENGINEER  
**GLOTMAN SIMPSON CONSULTANT ENGINEERING**  
1661 West 5th Ave  
Vancouver, British Columbia V6J 1N6 Canada

SUSTAINABILITY / MEP  
**COBALT ENGINEERING LLP**  
Granville St  
Vancouver, British Columbia V6C 1S4 Canada

LANDSCAPE  
**PHILLIPS FAREVAAG SMALLBERG**  
1777 West 3rd Ave  
Vancouver, British Columbia V6J 1K7 Canada

CONSULTING ARCHITECTURE  
**JAMES KIM CHENG**  
250-77 West 8th Ave  
Vancouver, British Columbia V5Y 1M8 Canada

- OUTDOOR SPACE
- RETAIL
- OFFICE
- RESIDENTIAL
- RECREATION
- PARKING
- MECHANICAL/STORAGE

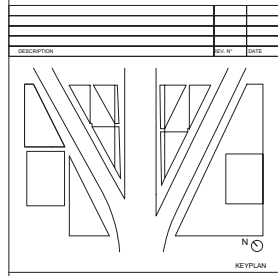

RENTAL FLOORPLAN 05 - 08

SCHEMATIC DESIGN		REV
STATUS	SCALE	DATE
11002	1:100	A0/TAB 12/17/2012
PROJ. NO.	SCALE	FORMAT DATE

2-A11.101