




20TH FLOOR

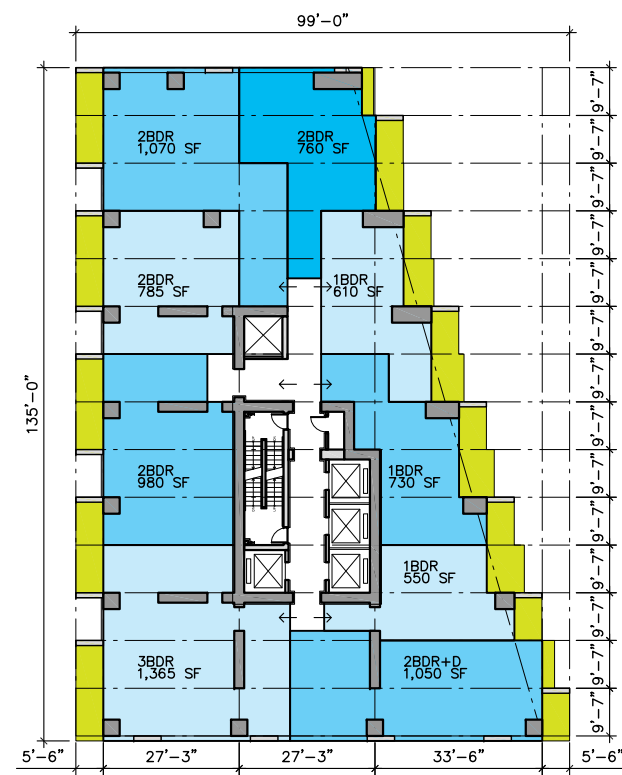


28TH FLOOR

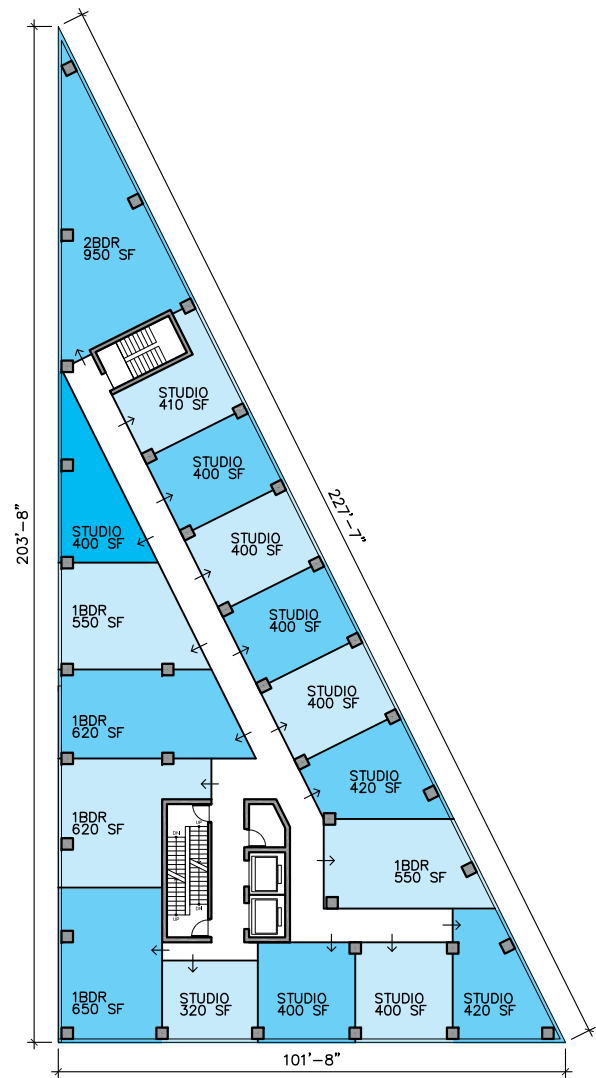

RENTAL BUILDING

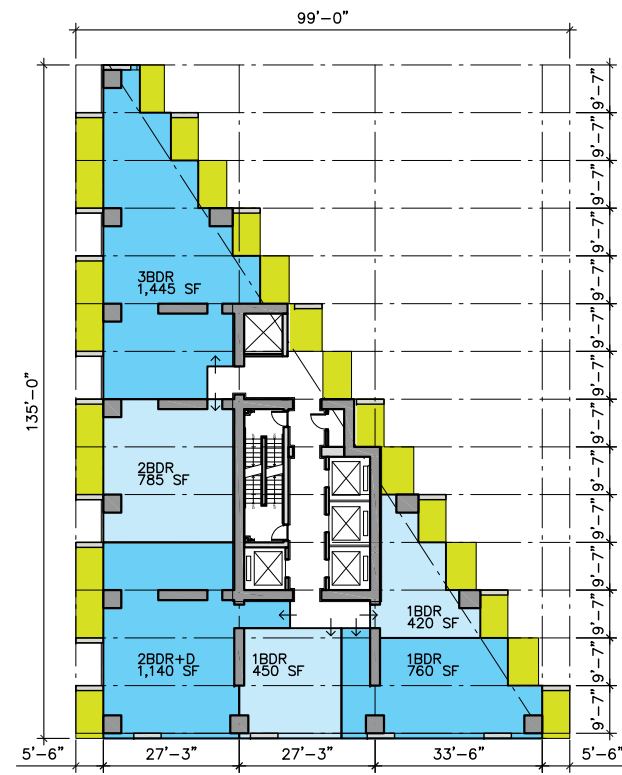

10TH FLOOR

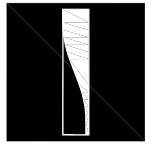

CLIENT: Westbank Projects Corp.
Suite 501 - 1067 West Cordova St.
Vancouver, British Columbia, V6C 1C7 Canada

DESIGN ARCHITECTS: BIG / Bjarke Ingels Group
Narrebrogade 660 2200
København, Denmark

ARCH. OF RECORD: Dialog (Vancouver)
406-611 Alexander Street
Vancouver, British Columbia V6A 1E1X Canada


CONSULTING ADVISOR: James KM Cheng Architects Inc.
Suite 200-77 West Eighth Avenue
Vancouver, British Columbia V5Y 1M8 Canada

SUBJECT: REZONING
DRAWING: POD / TOW.PLANS


SCALE: 1:150
FORMAT: A0

DATE: 01/31/2011


REVISION DATE:
DRAWN BY: BIG

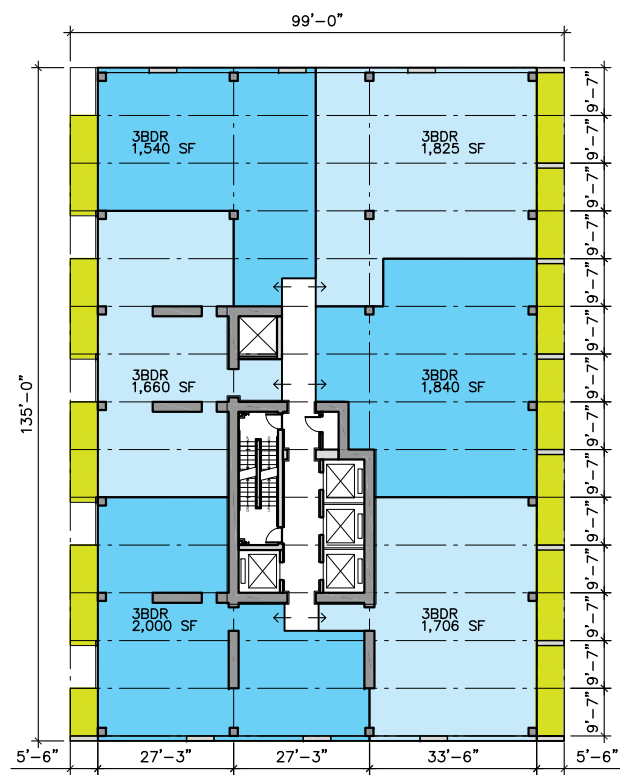


47TH FLOOR

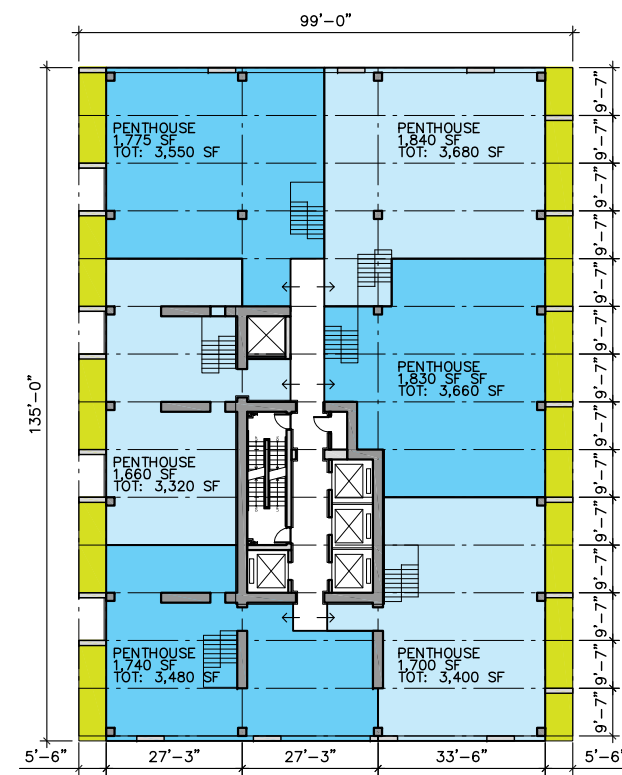


48TH FLOOR

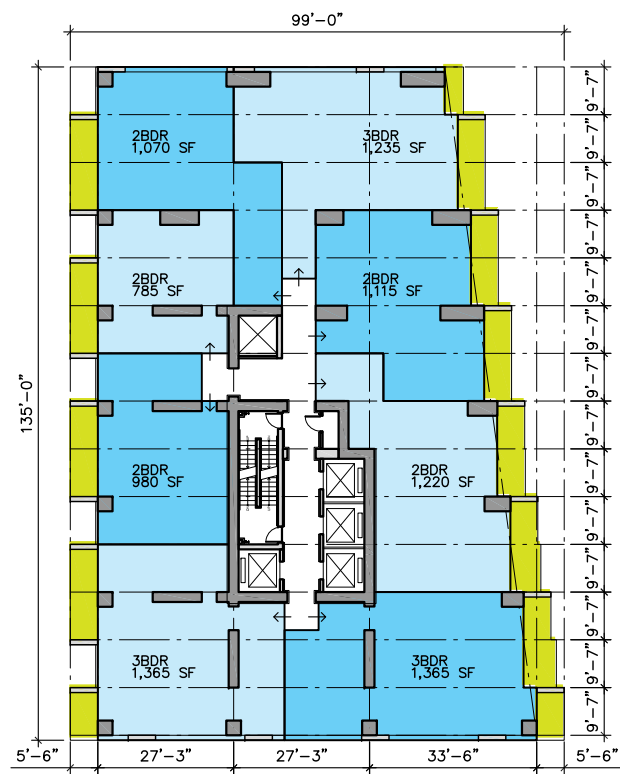

34TH FLOOR

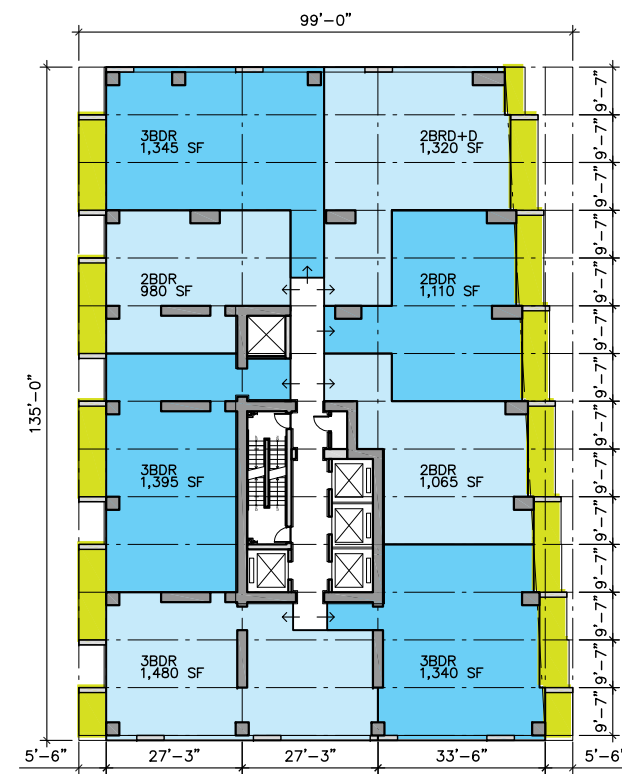

38TH FLOOR

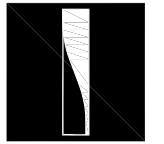

CLIENT: Westbank Projects Corp.
Suite 501 - 1067 West Cordova St.
Vancouver, British Columbia, V6C 1C7 Canada

DESIGN ARCHITECTS: BIG / Bjarke Ingels Group
Narrebrogade 66D 2200
København, Denmark

ARCH. OF RECORD: Dialog (Vancouver)
406-611 Alexander Street
Vancouver, British Columbia V6A 1E1X Canada

CONSULTING ADVISOR: James KM Cheng Architects Inc.
Suite 200-77 West Eighth Avenue
Vancouver, British Columbia V5Y 1M8 Canada

SUBJECT: REZONING
DRAWING: TOWER.PLANS

SCALE: 1:150
FORMAT: A0

DATE: 01/31/2011

REVISION DATE:

DRAWN BY: BIG