



1 SOUTH ELEVATION @ SOUTH WING
N.T.S.

PRELIMINARY NOT
FOR CONSTRUCTION

McCaman & Durrett Architects
241 B Commercial Street, Nevada City, CA 95959
Tel: 530.265.9980 Fax: 530.265.4398
E-mail: info@mccandd.com
BC License No. 13271




VANCOUVER COHOUSING
CEDAR COTTAGE
1729-35 E. 33rd Ave., Vancouver, BC


ELEVATION

REZONING APPLICATION
SUBMITTAL
Date: 04 SEPT 2012
Scale: AS NOTED
Drawn: M&D
Job: VAN
Sheet:


A3.1

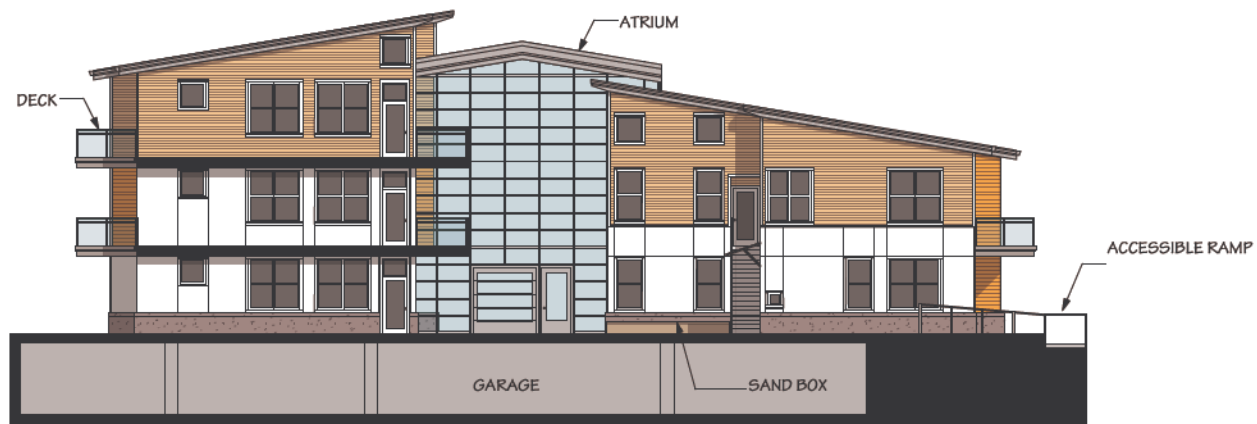

4 NORTH ELEVATION @ WEST & EAST WINGS
SCALE: 3/32" = 1'-0"

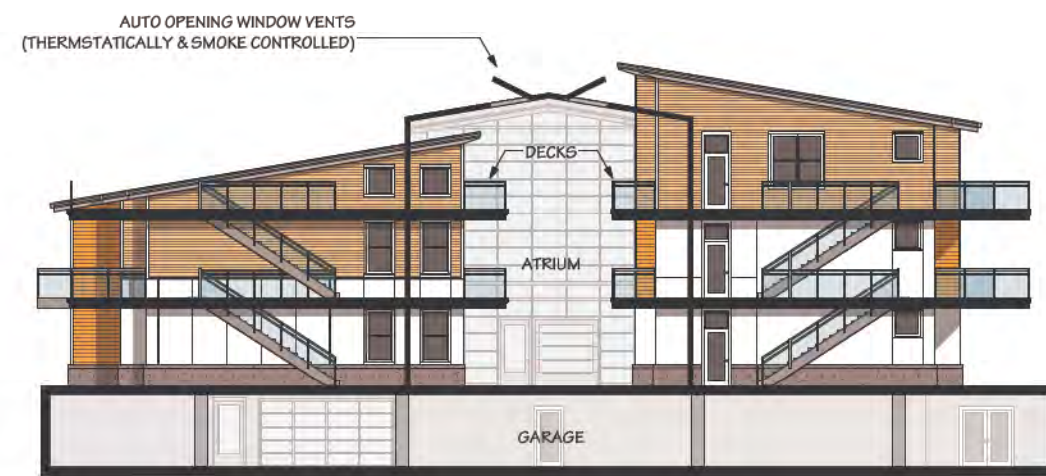

2 SOUTH ELEVATION @ WEST & EAST WINGS
SCALE: 3/32" = 1'-0"

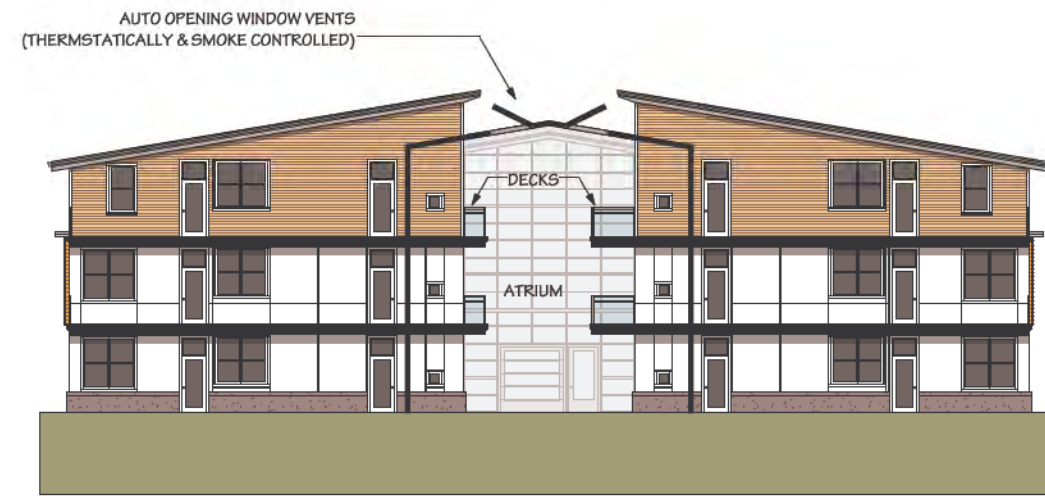

3 NORTH ELEVATION @ SOUTH WING
SCALE: 3/32" = 1'-0"



1 SOUTH ELEVATION @ SOUTH WING
SCALE: 3/32" = 1'-0"

PRELIMINARY NOT FOR CONSTRUCTION

McCarnant & Durrett Architects
2418 Commercial Street, Nevada City, CA 95959
Tel: 530.265.9980 Fax: 530.265.4398
E-mail: info@ccofostudio.com
BC License No. 13271




VANCOUVER COHOUSING
CEDAR COTTAGE
1729-35 E. 33rd Ave., Vancouver, BC

ELEVATIONS

REZONING APPLICATION SUBMITTAL
Date: 04 SEPT 2012
Scale: 3/16" = 1'-0"
Drawn: M&D
Job: VAN
Sheet:

A3.2

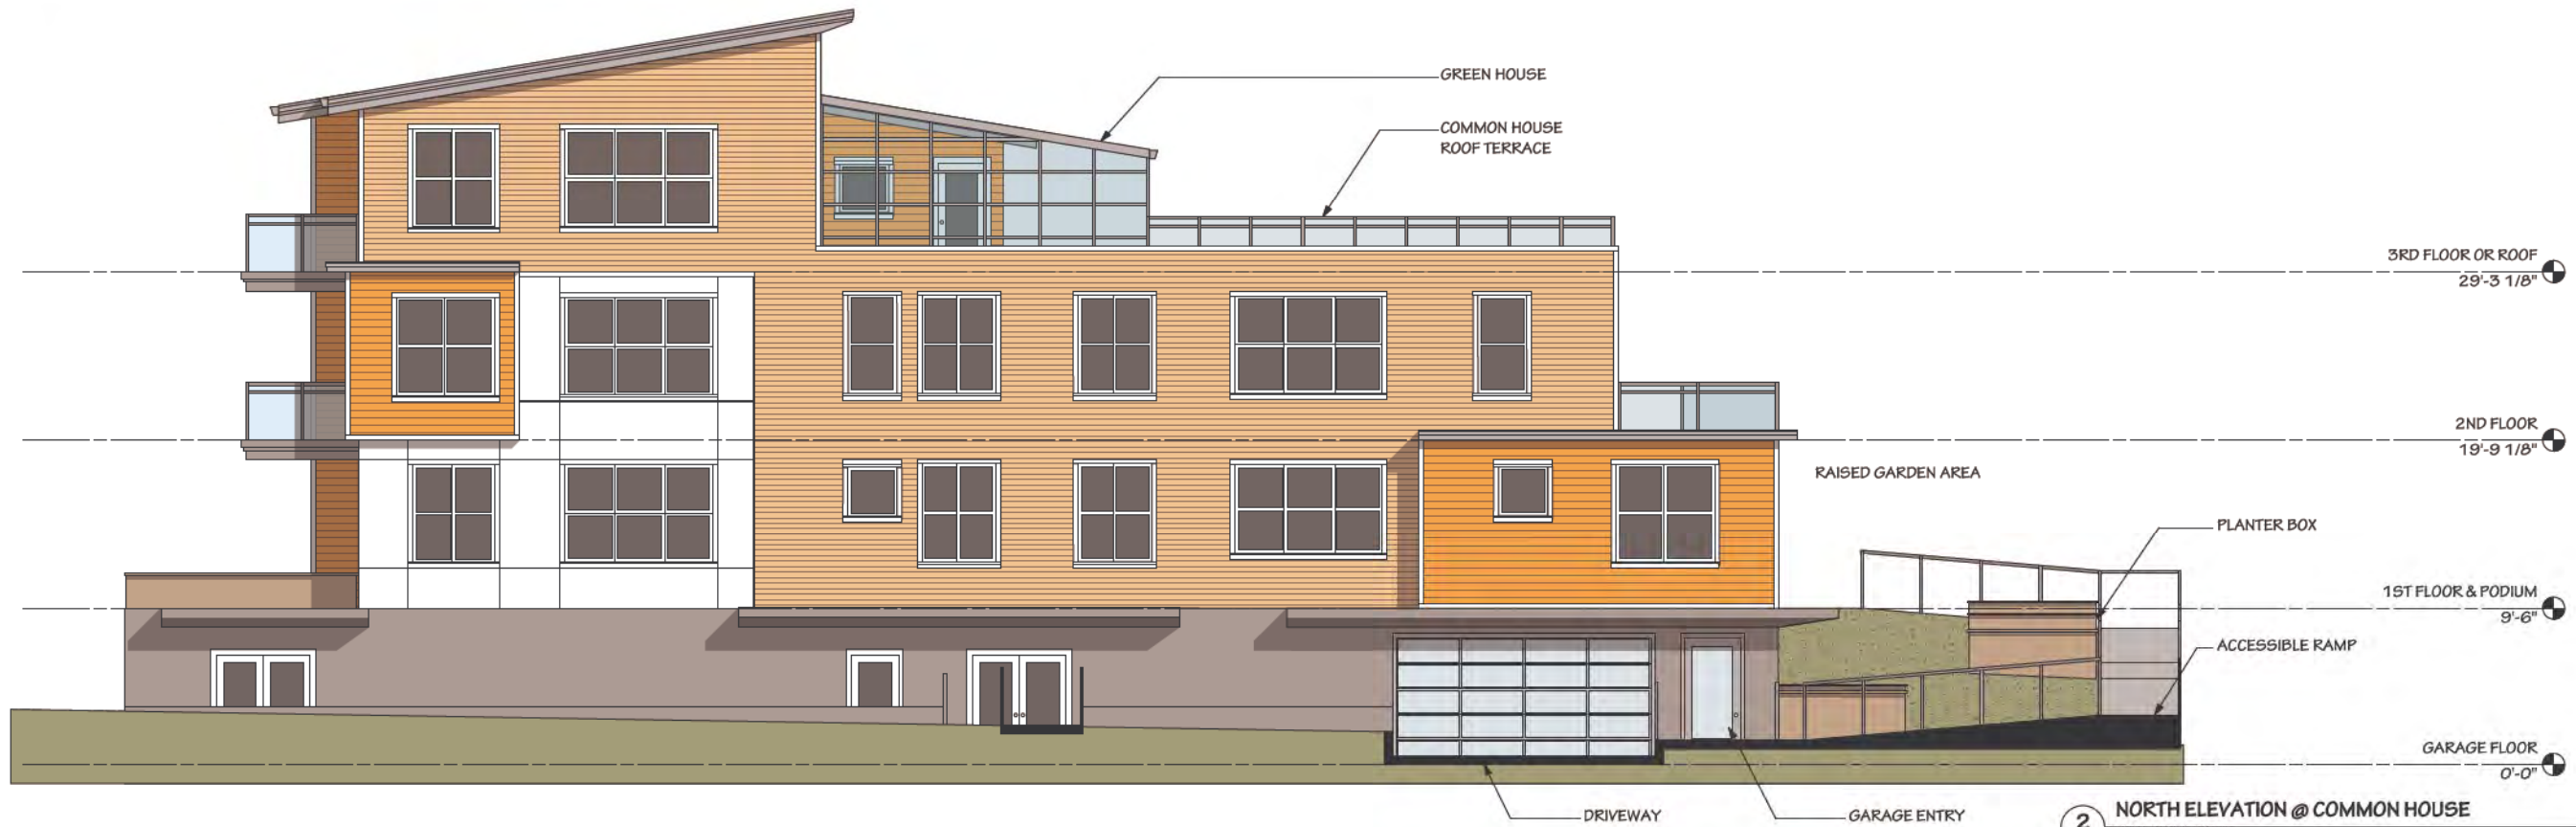

2 NORTH ELEVATION @ COMMON HOUSE
SCALE: 3/16" = 1'-0"



1 SOUTH ELEVATION @ COMMON HOUSE
SCALE: 3/16" = 1'-0"

PRELIMINARY NOT FOR CONSTRUCTION

McCament & Durrett Architects
2414 Commercial Street, Nevada City, CA 95959
Tel: 530.265.9980 Fax: 530.265.4398
E-mail: info@ccotrustigoo.com
BC License No. 13271



VANCOUVER COHOUSING
CEDAR COTTAGE
1729-35 E. 33rd Ave., Vancouver, BC

COMMON HOUSE ELEVATIONS

REZONING APPLICATION SUBMITTAL	
Date	04 SEPT 2012
Scale	3/16" = 1'-0"
Drawn	M&D
Job	VAN
Sheet	

A3.3



2 WEST ELEVATION @ WEST WING
SCALE: 1/8" = 1'-0"



1 WEST ELEVATION @ EAST WING
SCALE: 1/8" = 1'-0"

PRELIMINARY NOT FOR CONSTRUCTION

McCann & Durrett Architects
2418 Commercial Street, Nevada City, CA 95959
Tel: 530.265.9980 Fax: 530.265.4398
E-mail: cdm@ccdnatg.com
BC License No. L1271



VANCOUVER COHOUSING
CEDAR COTTAGE
1729-35 E. 33rd Ave., Vancouver, BC

ELEVATIONS

REZONING APPLICATION SUBMITTAL	
Date	04 SEPT 2012
Scale	1/8" = 1'-0"
Drawn	M&D
Job	VAN
Sheet	

A3.4



2 EAST ELEVATION @ WEST WING
SCALE: 1/8" = 1'-0"



1 EAST ELEVATION @ EAST WING
SCALE: 1/8" = 1'-0"

PRELIMINARY NOT FOR CONSTRUCTION

McCamant & Durrett Architects
2418 Commercial Street, Nevada City, CA 95958
Tel: 530.265.9980 Fax: 530.265.4398
E-mail: cduffy@mcclustigoo.com
BC License No. 13271



VANCOUVER COHOUSING
CEDAR COTTAGE
1729-35 E. 33rd Ave., Vancouver, BC

ELEVATIONS

REZONING APPLICATION SUBMITTAL	
Date	04 SEPT 2012
Scale	1/8" = 1'-0"
Drawn	M&D
Job	VAN
Sheet	

A3.5