



10 AM

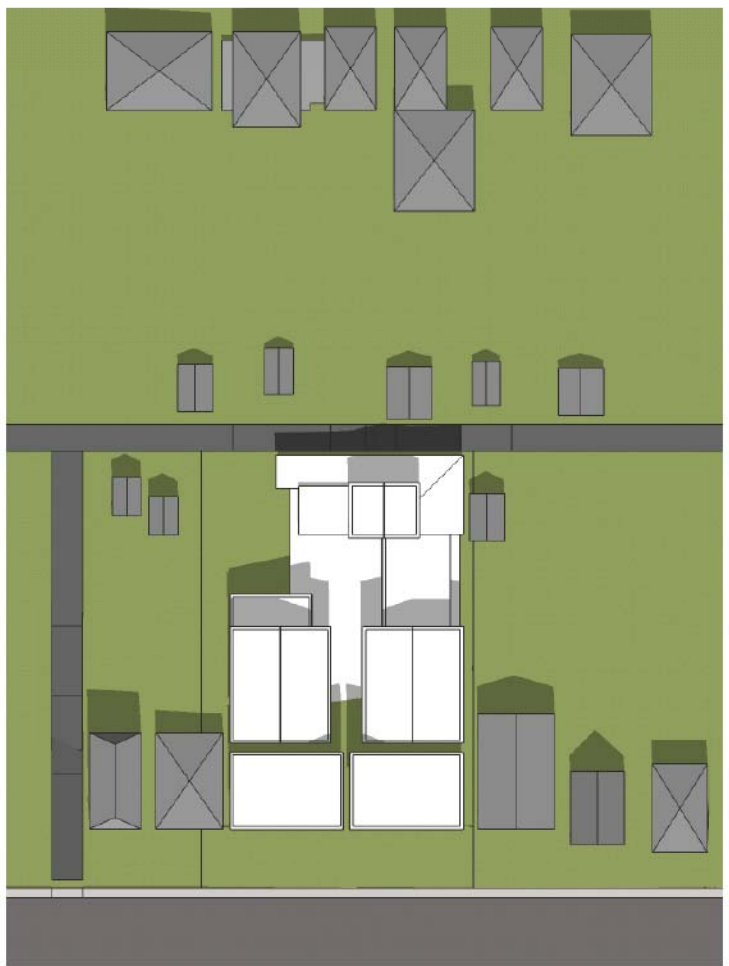

12 PM

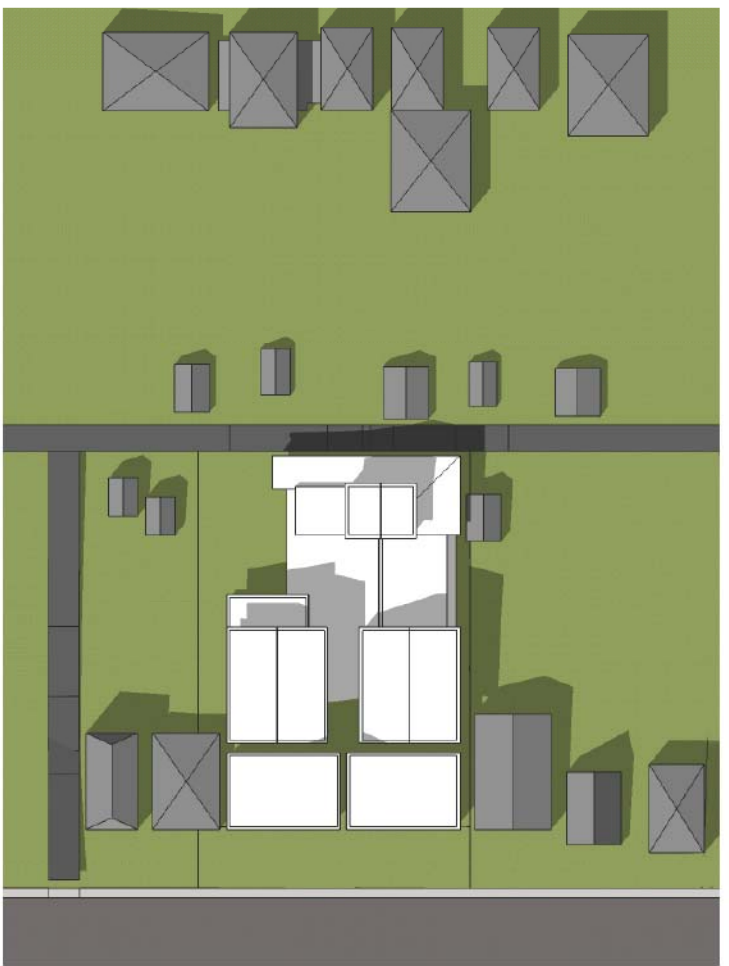

2 PM

1 SHADOW STUDY @ EQUINOX

PRELIMINARY - NOT FOR CONSTRUCTION

NOTE: DUE TO COMPRESSED TURNAROUND SCHEDULE DESIGN ELEMENTS HAVE DISCREPANCIES BETWEEN DRAWINGS ALTHOUGH THE ESSENCE OF THE DESIGN AND THE CHANGES ARE COMMUNICATED. IN ADDITION, THIS VERSION HAS HAD NO BUILDING CODE CONSULTING. THOSE NECESSARY CHANGES WILL NEED TO BE INCORPORATED IN THE DESIGN DEVELOPMENT REVIEW.

McCament & Durrett Architects
 2419 Commercial Street, Nevada City, CA 95959
 Tel: 530.265.9899 Fax: 530.265.4398
 E-mail: cal@ccadur.com
 BC License No. L2371



VANCOUVER COHOUSING
 CEDAR COTTAGE
 1729-35 E. 33rd Ave., Vancouver, BC

SHADOW STUDY

URBAN DESIGN PANEL
 RESUBMITTAL - 2ND MTNG
 Date: 5 DEC 2012
 Scale: AS NOTED
 Drawn: M&D
 Job: VAN