



10 AM

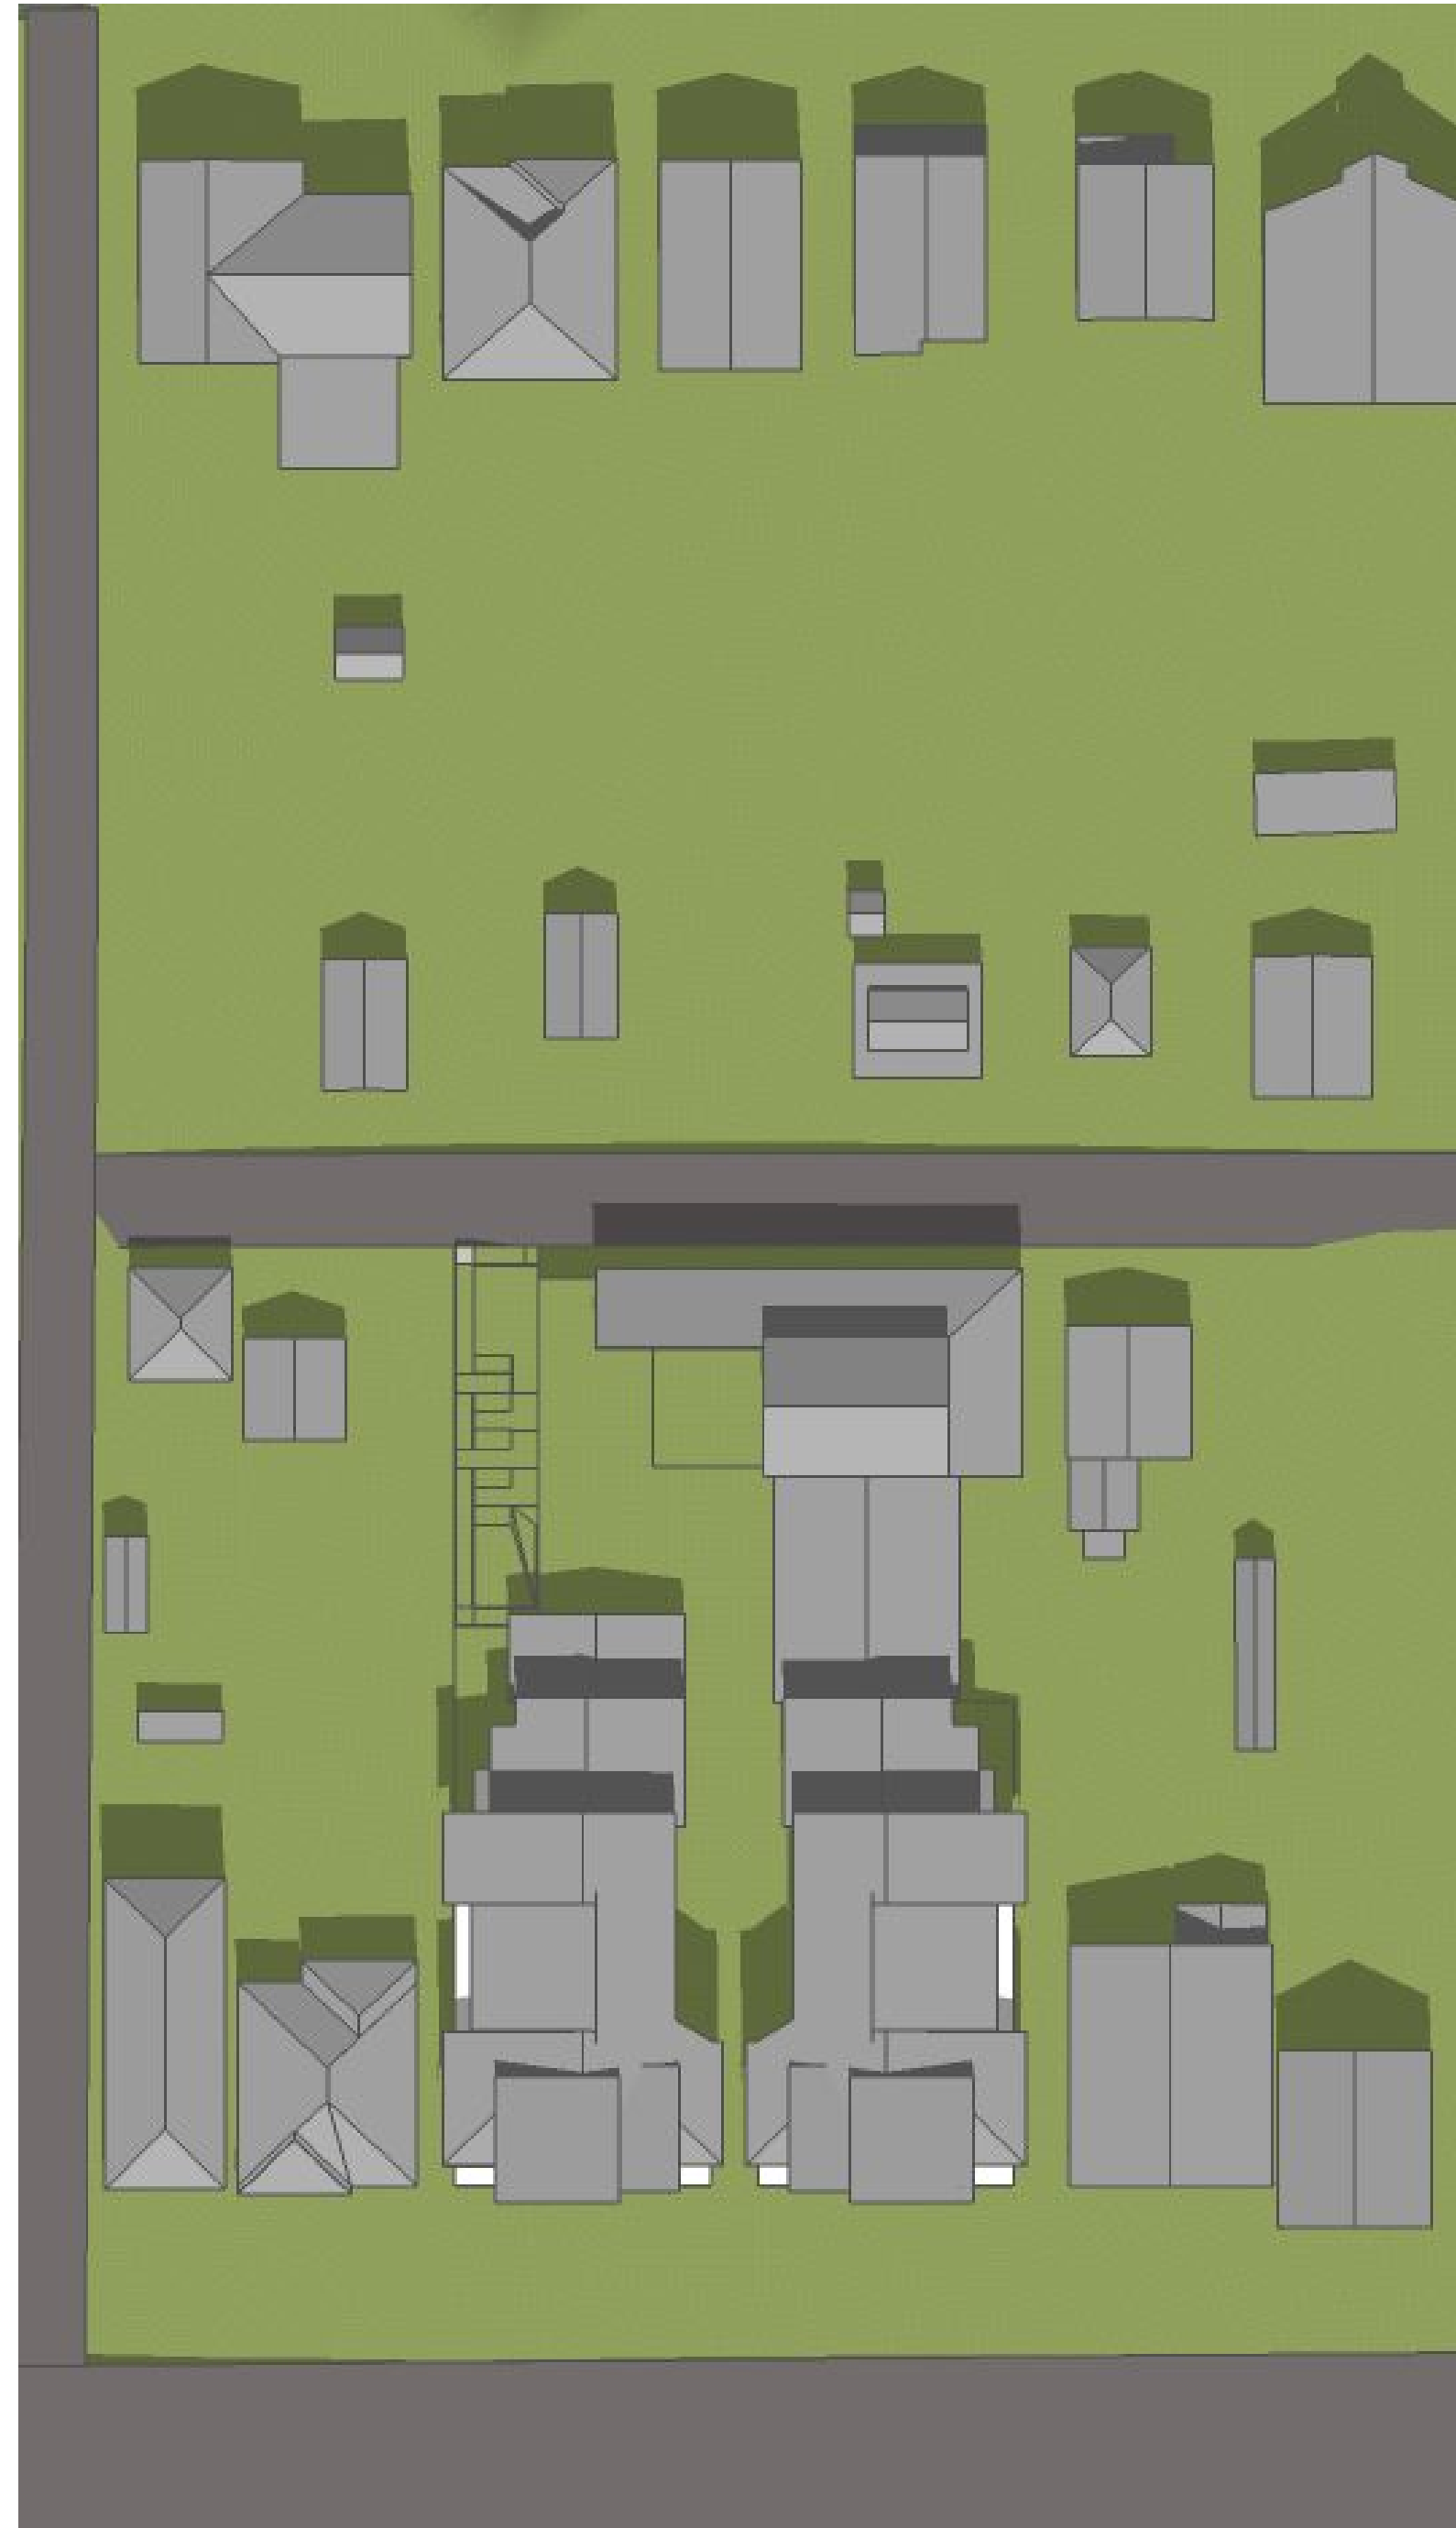

12 PM

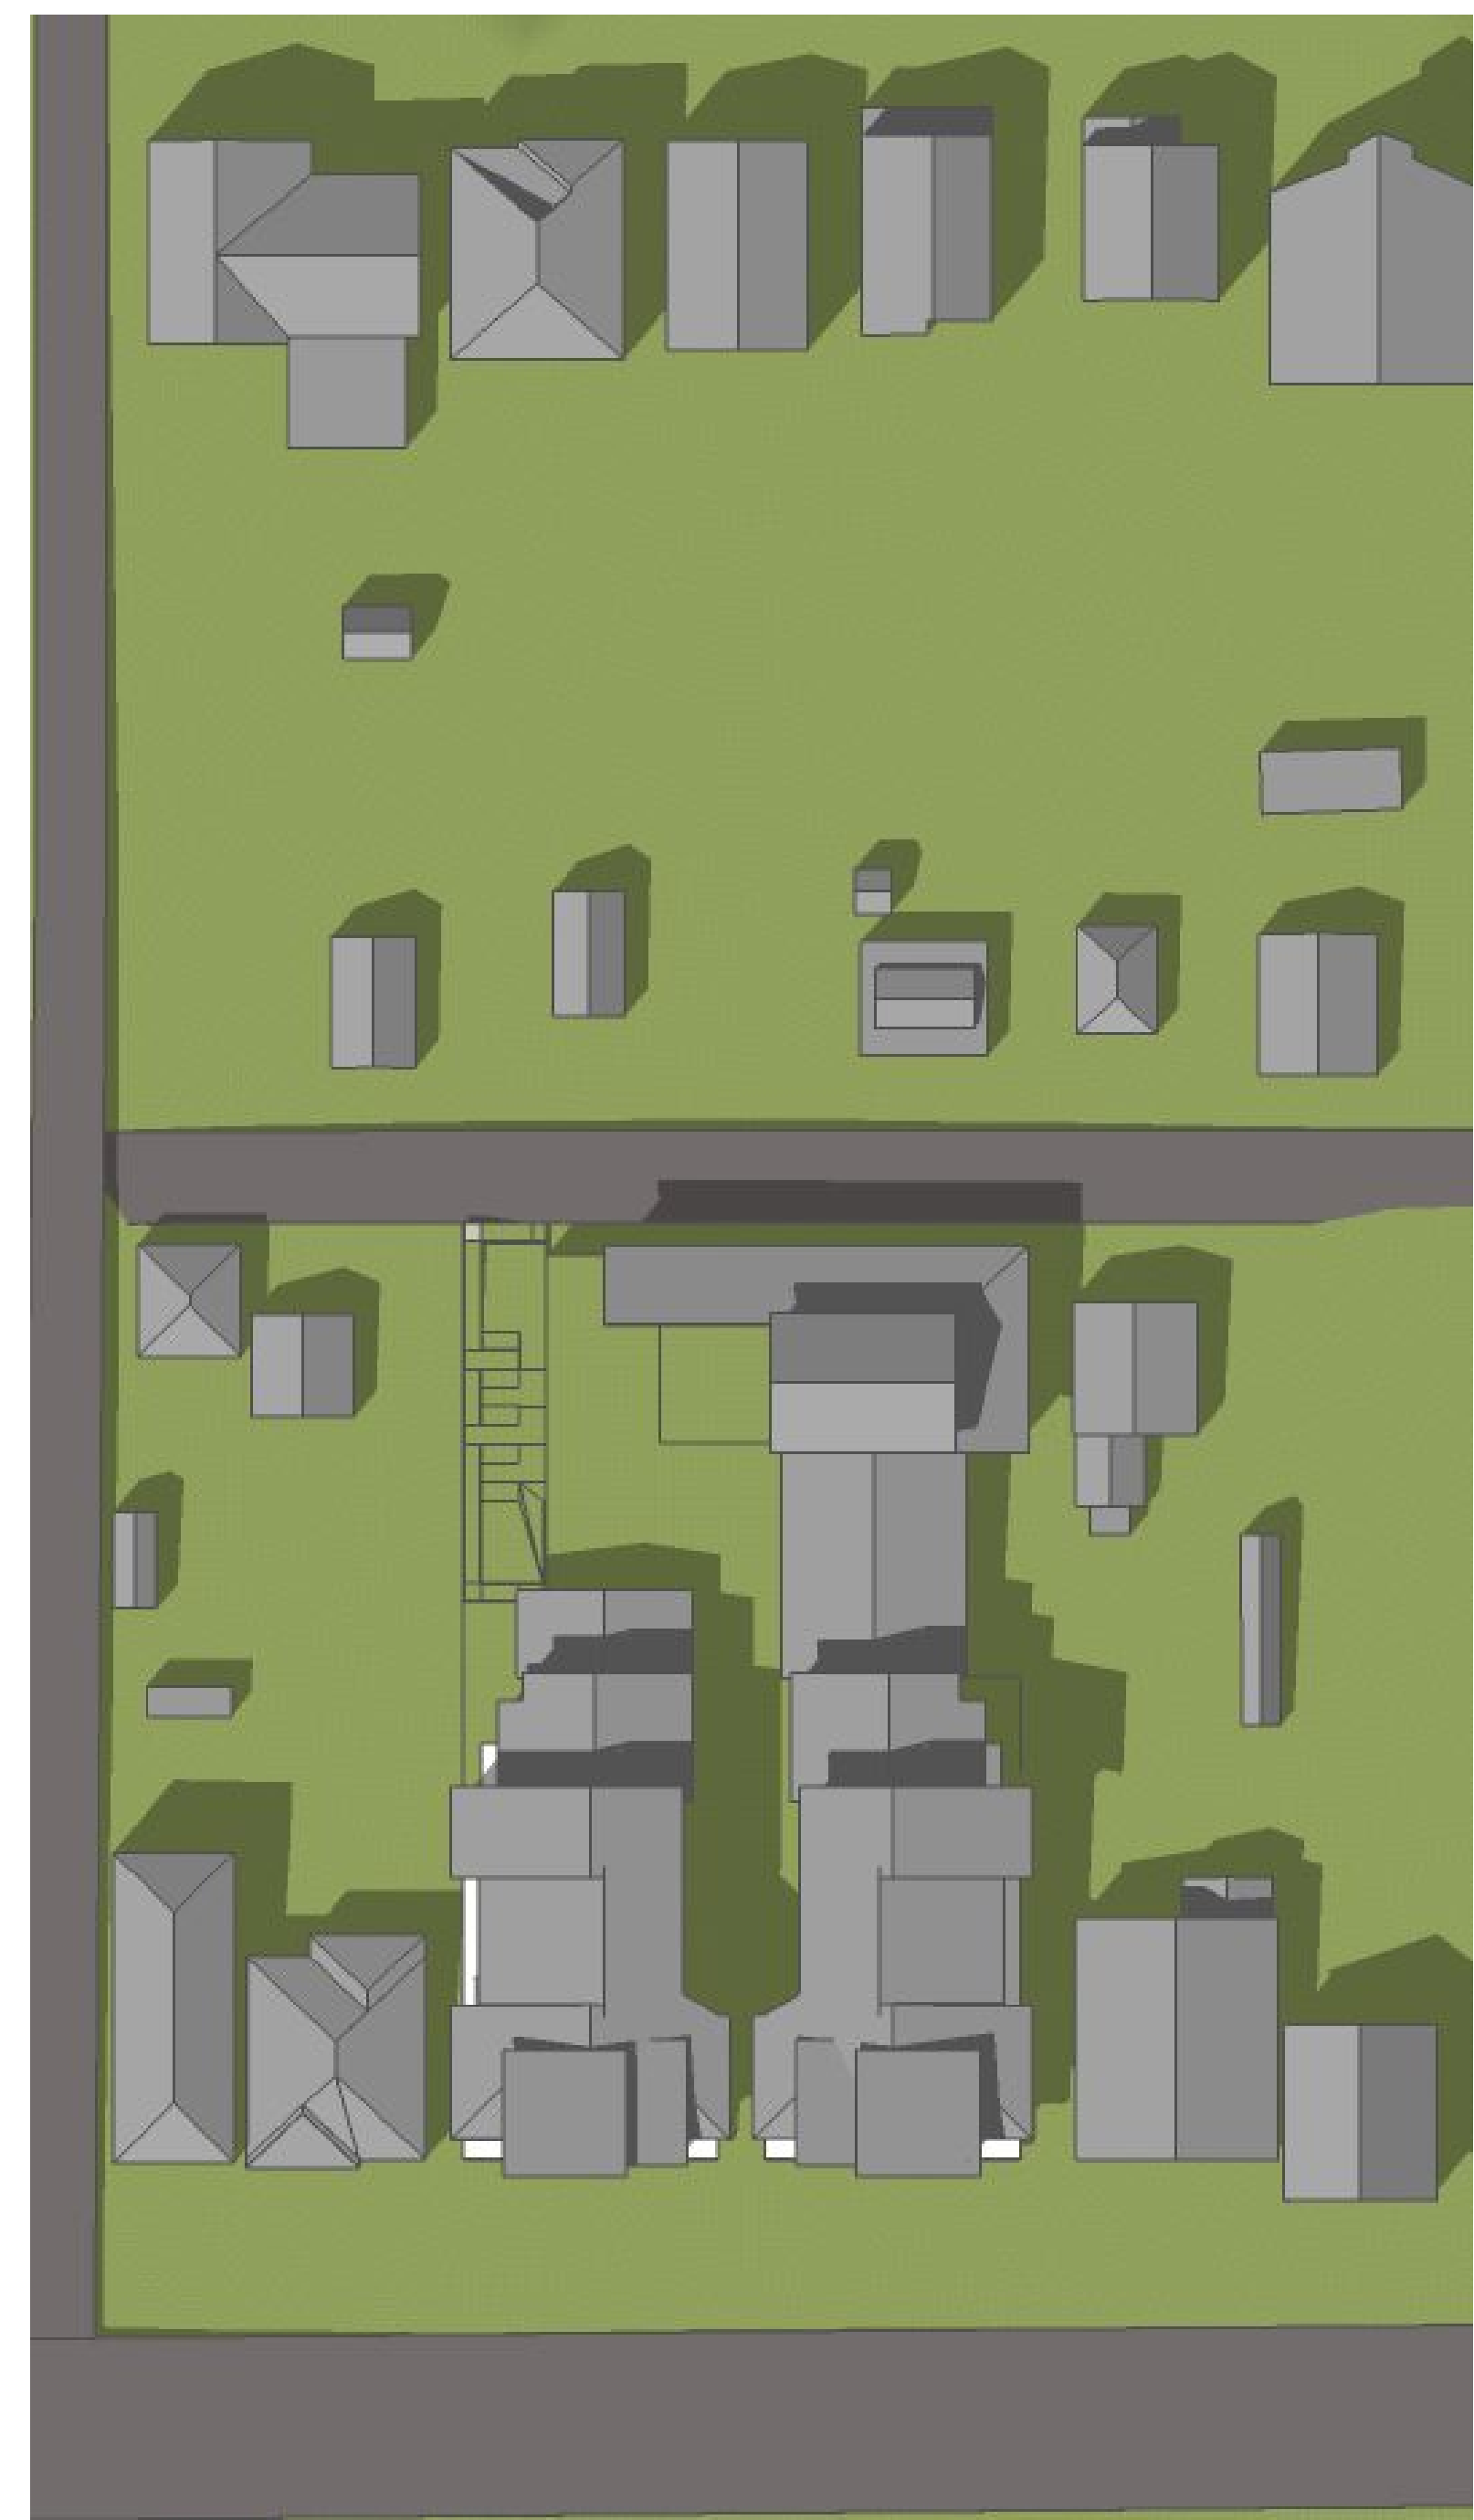


2 PM

**1 SHADOW STUDY: MARCH & SEPTEMBER 21ST**  
N.T.S.

**PRELIMINARY - NOT FOR CONSTRUCTION**  
NOTE: DUE TO COMPRESSED TURNAROUND SCHEDULE DESIGN ELEMENTS HAVE DISCREPANCIES BETWEEN DRAWINGS ALTHOUGH THE ESSENCE OF THE DESIGN AND THE CHANGES ARE COMMUNICATED. IN ADDITION, THIS VERSION HAS HAD NO BUILDING CODE CONSULTING. THOSE NECESSARY CHANGES WILL NEED TO BE INCORPORATED IN THE DESIGN DEVELOPMENT REVIEW.

**Charles Durrett Architect**  
2418 Commercial Street, Nevada City, CA 95959  
Tel: (530) 265-9980 Fax: (530) 265-4398  
E-mail: [charles@durrettarchitect.com](mailto:charles@durrettarchitect.com)  
BC License No. 13271

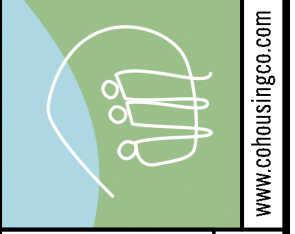

**VANCOUVER COHOUSING**  
**CEDAR COTTAGE**  
1729-35 E. 33RD. AVE., VANCOUVER, BC

**SHADOW STUDY**  
IF SHEET SIZE IS 24X36 DRAWING IS SHOWN AT 100%, IF SHEET SIZE IS 11X17, DRAWING IS SHOWN REDUCED TO 50%

REZONING APPLICATION OPEN HOUSE	
Date	7 MAR 2013
Scale	AS NOTED
Drawn	M&D
Job	VAN
Sheet	

**SK1**