



NOTES

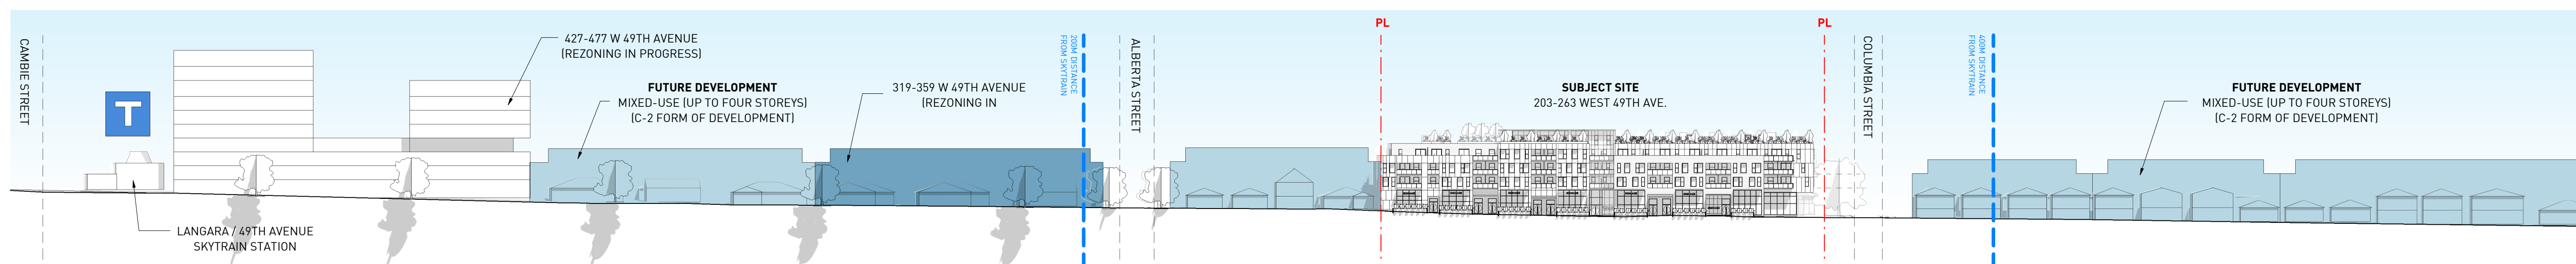

1 49TH AVENUE / EAST-WEST STREETSCAPE
1/64" = 1'-0"

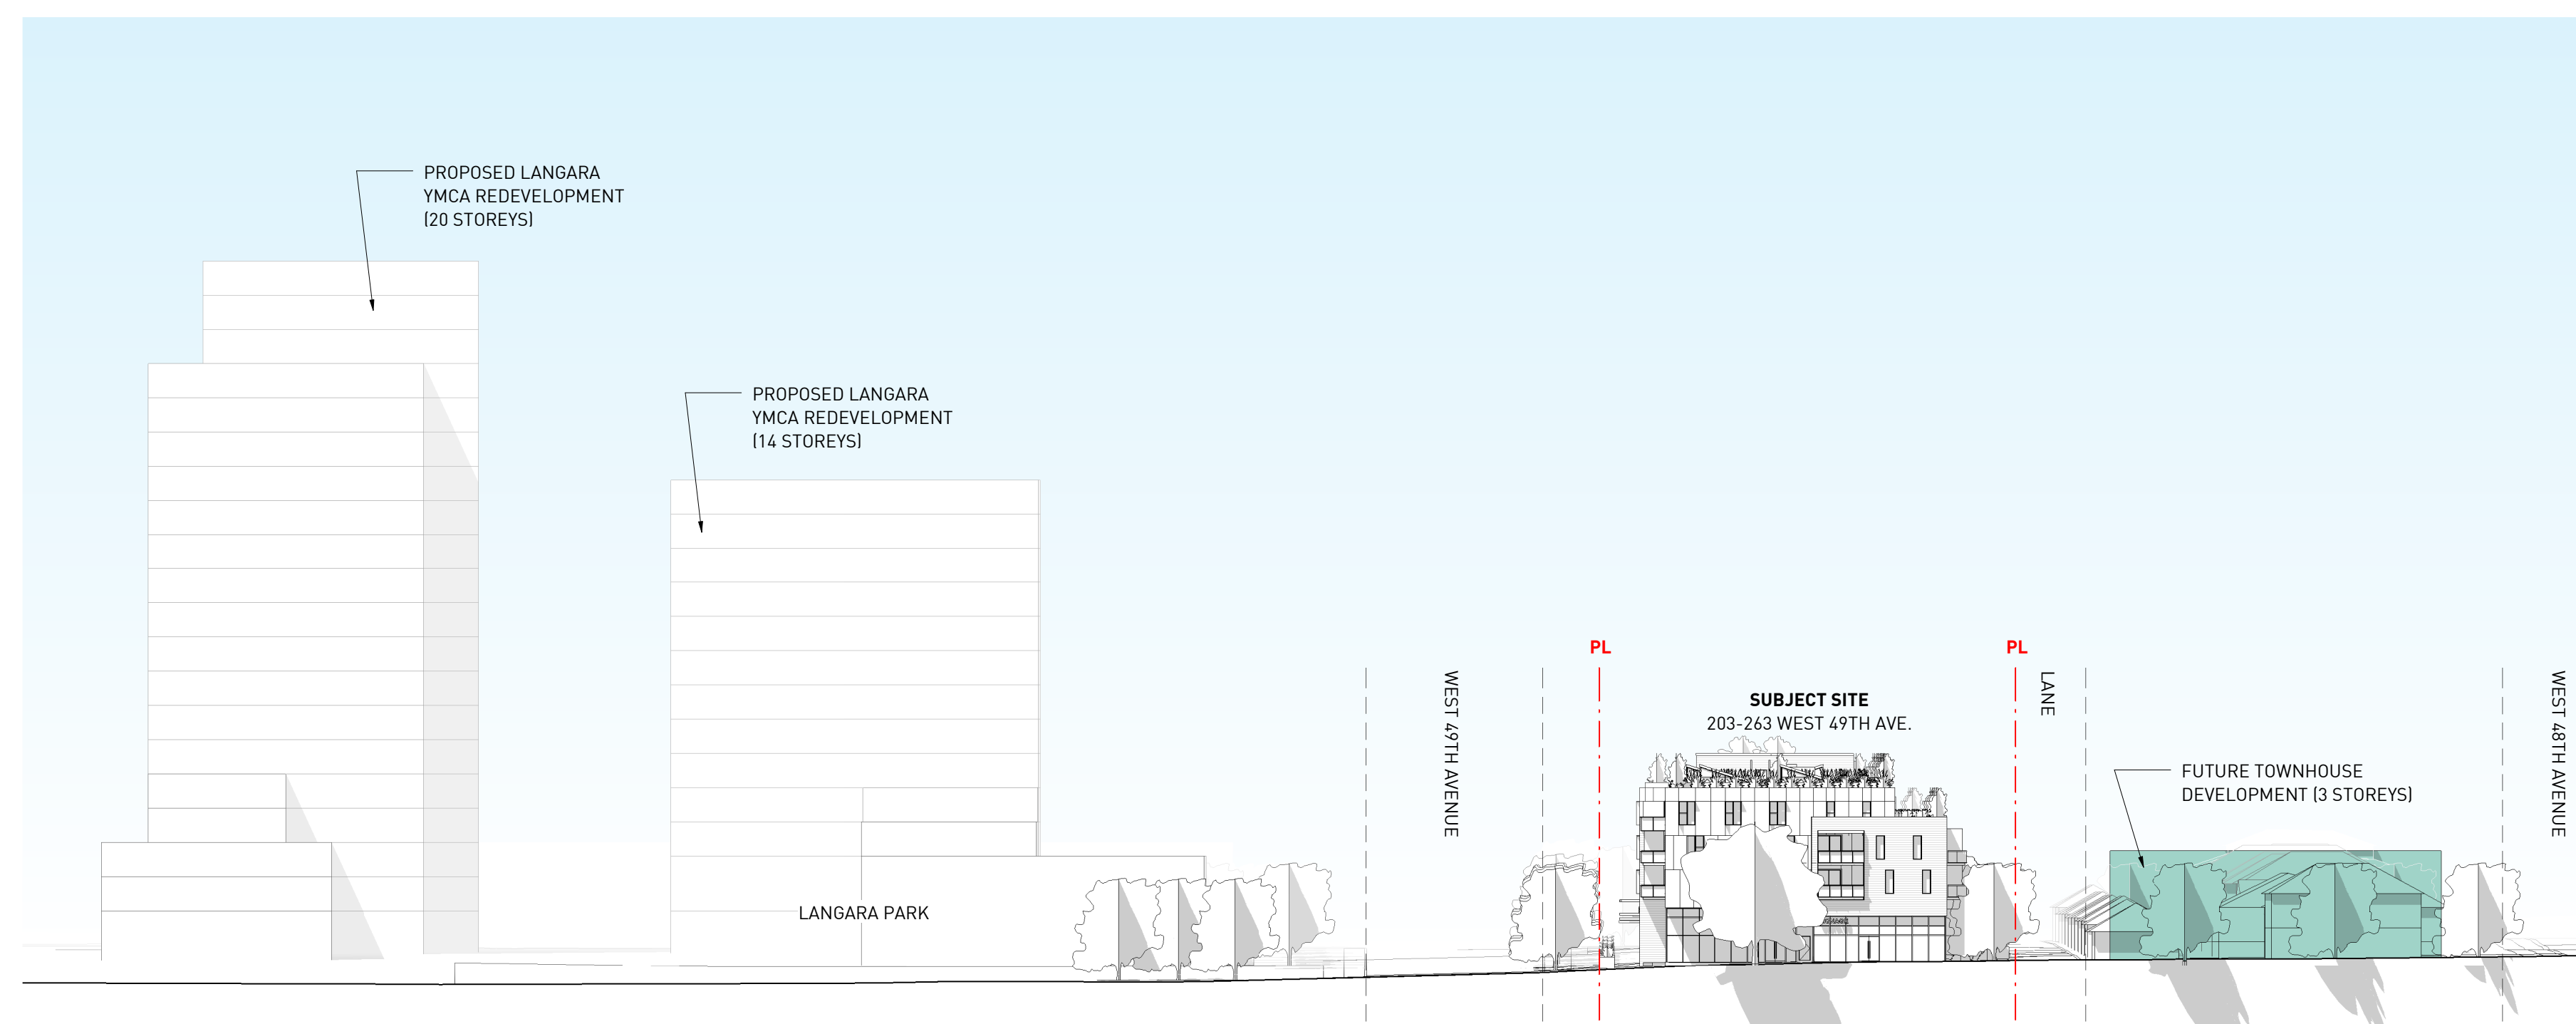

2 COLUMBIA STREET - NORTH-SOUTH STREETSCAPE
1" = 40'-0"

REVISIONS

NO.	DATE	DESCRIPTION
1	01.09.2017	Rezoning Enquiry
2	02.12.2018	Rezoning Enquiry Resubmission
3	12.04.2018	Rezoning Pre-Application

203-263 WEST 49TH

REZONING APPLICATION

STREETSCAPES

DATE	9/17/2019 10:28:50 AM
DRAWN BY	Author
CHECKED BY	Checker
SCALE	As indicated
JOB NUMBER	17039

A-6.02