



Site Sections

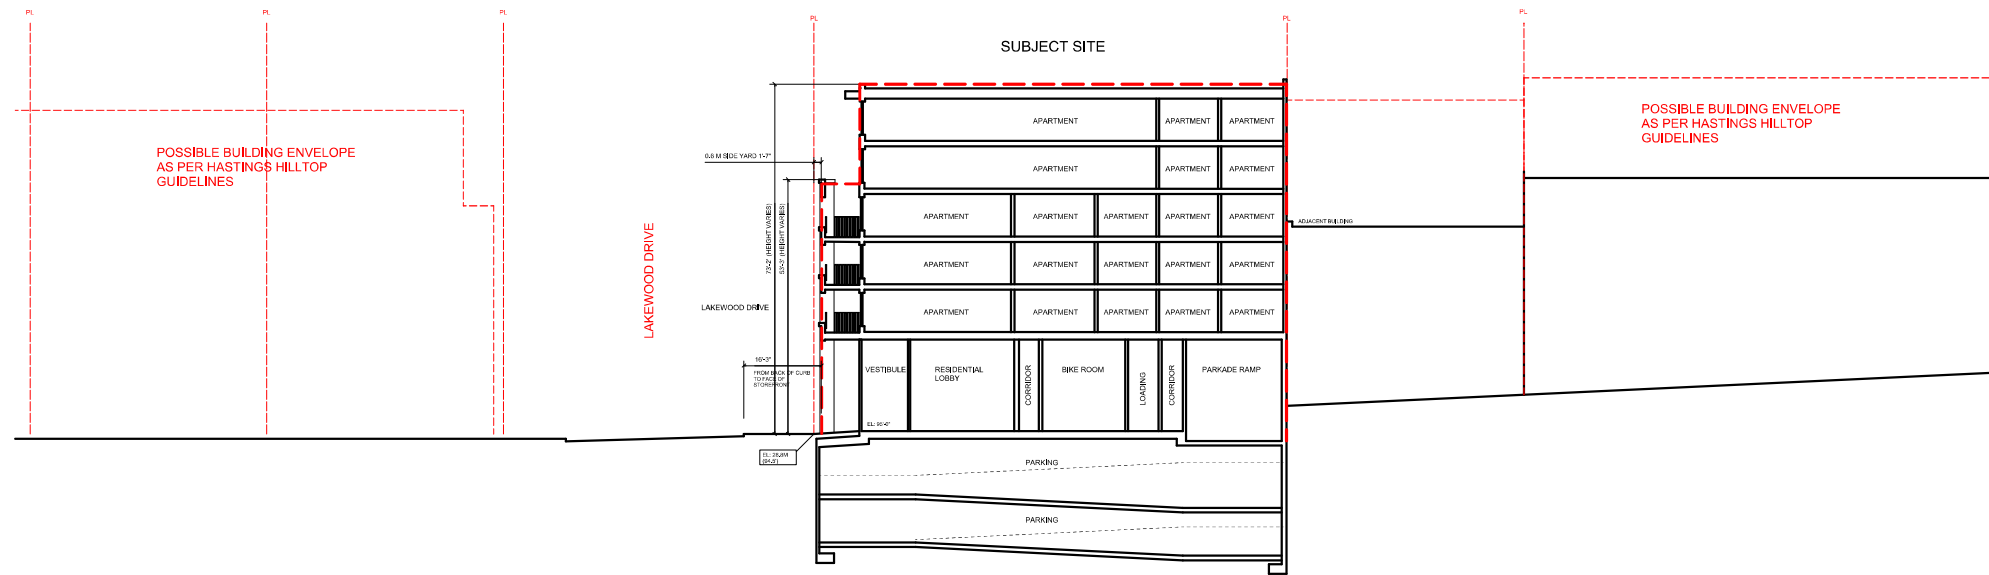

EAST - WEST SITE SECTION 1/16" = 1'-0"

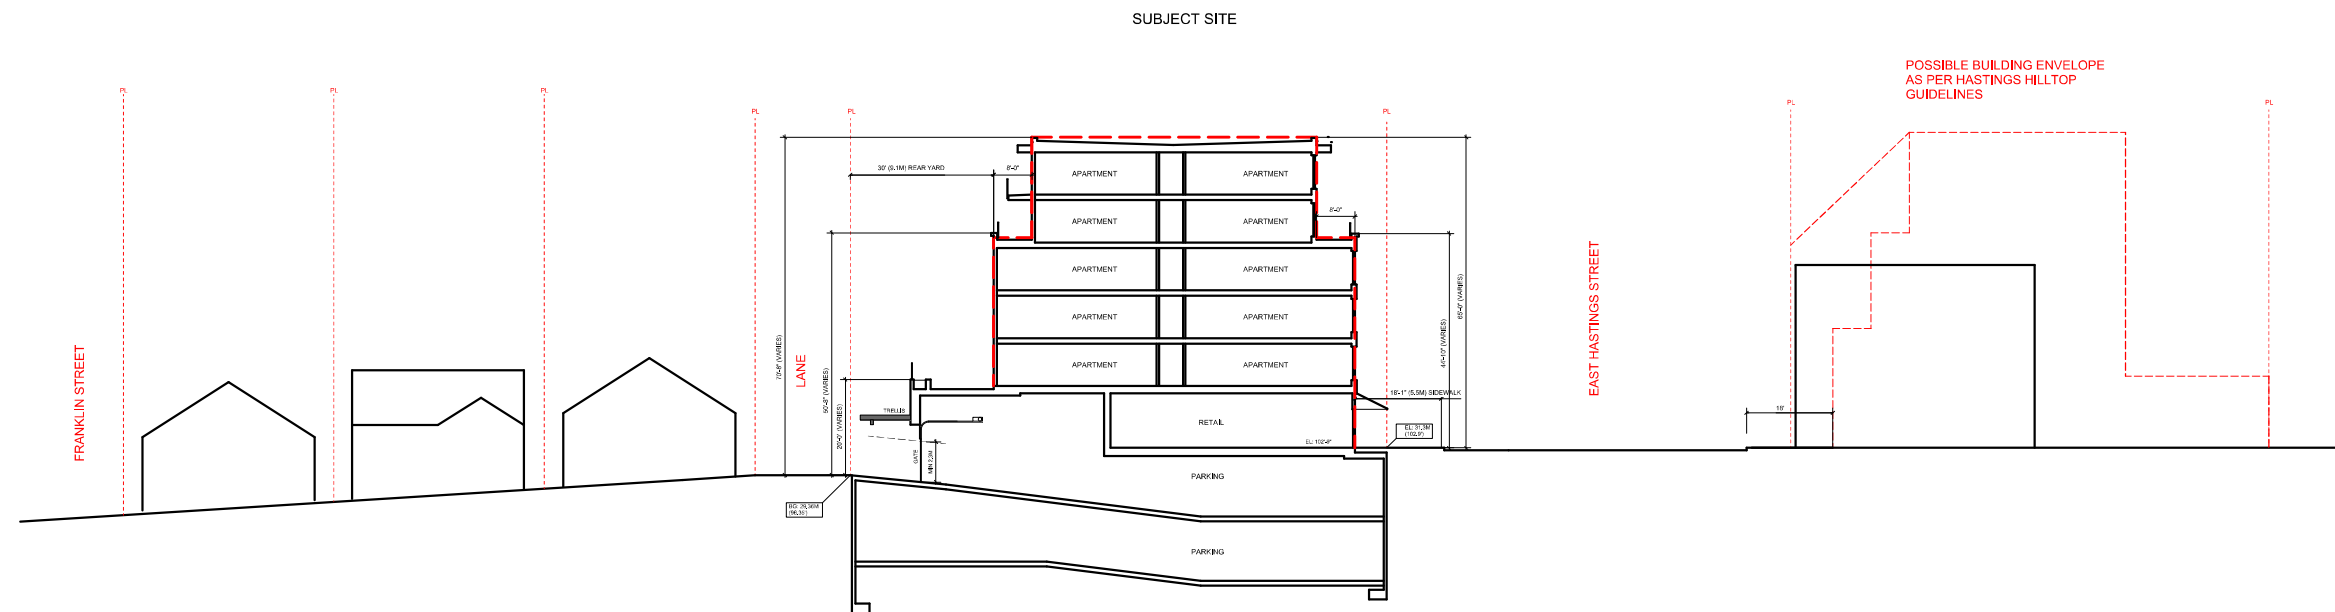

NORTH - SOUTH SITE SECTION 1/16" = 1'-0"

MOSAIC

A 17-8-24 ISSUED FOR REZONING		
NO.	DATE	ISSUE
<small>Copyright. All rights reserved. Reproduction in whole or in part is prohibited. This drawing as an instrument of service is the property of the architect and may not be used in any way without the written permission of this office.</small>		
YAMAMOTO ARCHITECTURE 202 - 33 East 8th Avenue Vancouver, BC V5T 1R5 T - 604 731 1127 F - 604 731 1327		
PROJECT - Mixed-Use Development 2109 East Hastings Street City of Vancouver, B.C.		
DRAWING TITLE - Site Sections		
SCALE -	SHEET NO. -	
DATE - 17/08/24	A1.8	
DRAWN - TY		
CHECKED -	PROJ/NO - 1608	