

REZONING APPLICATION JULNE 8, 2012

HENRIQUEZ PARTNERS ARCHITECTS
 Ground Floor, 402 West Pender St.
 Vancouver, BC Canada V6B 1T8
 Tel. 604.687.5681 Fax 604.687.8530

KINGSWAY AND GLADSTONE


CONSULTANT

DRAWING TITLE

PARKING LEVEL 3

DATE	12.03.28	DRAWN	CG
SCALE	1:200	CHECKED	RH
JOB NO.	1110		

A1.01

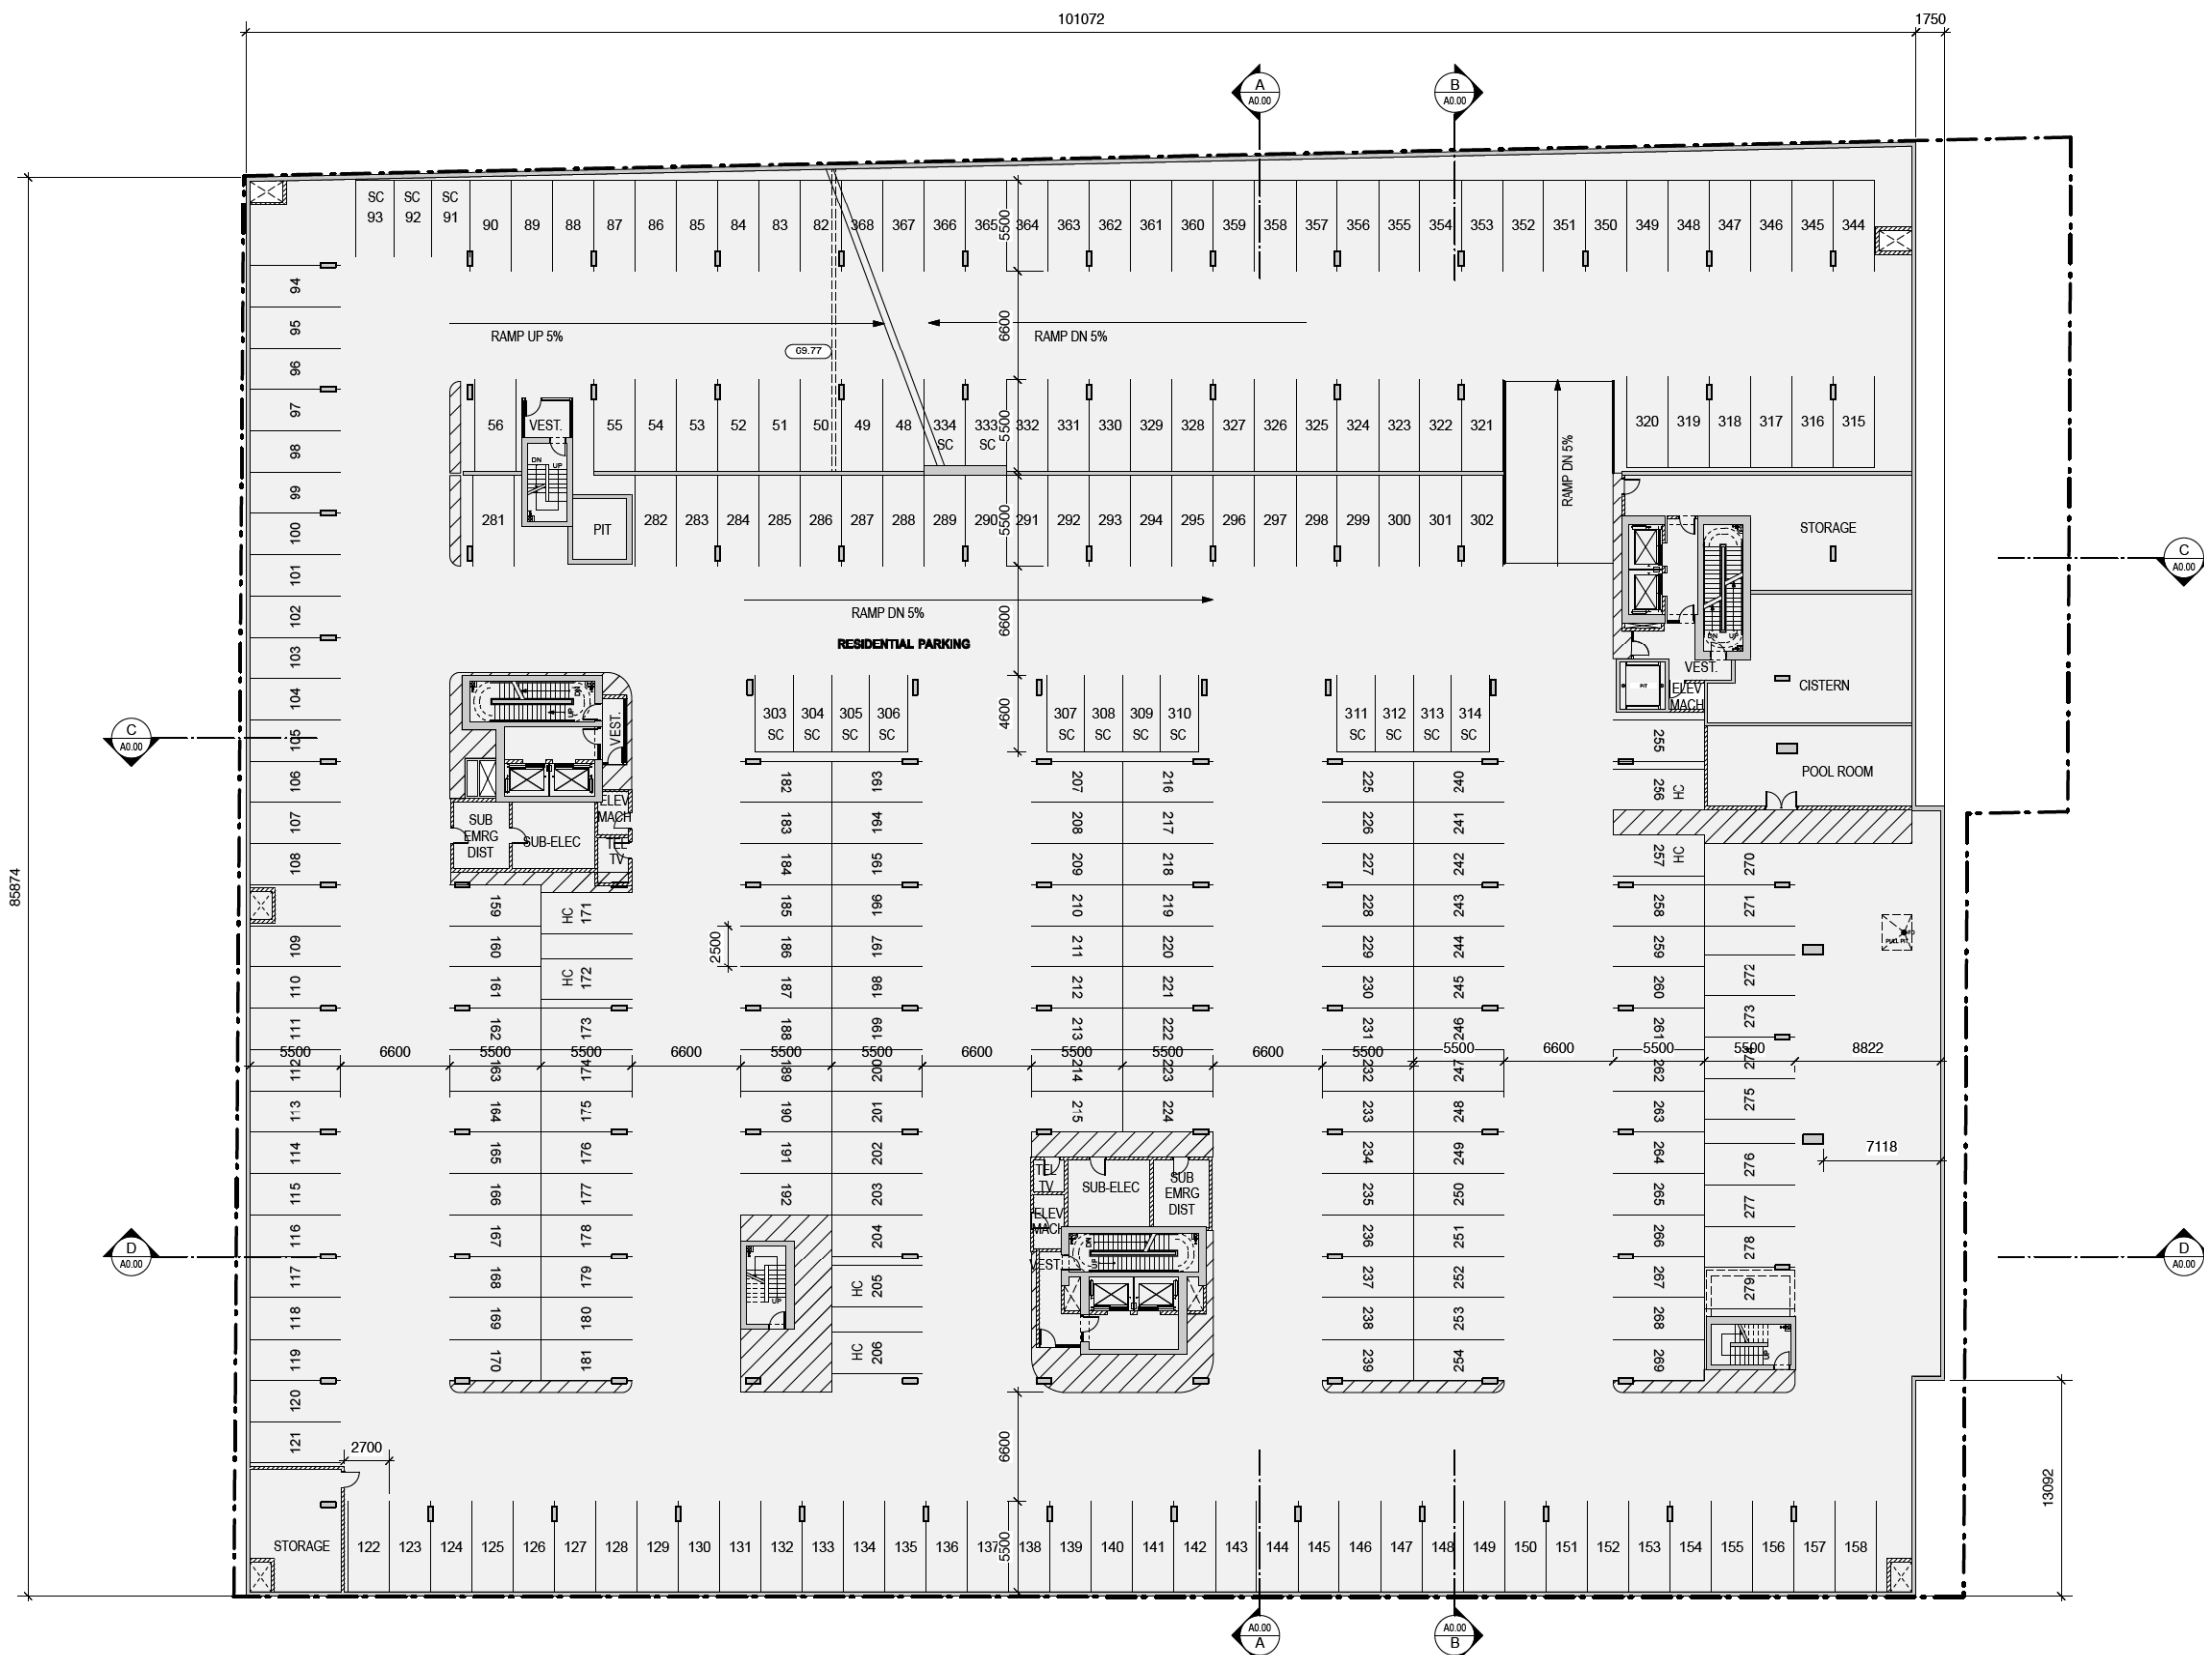

REZONING APPLICATION JULNE 8, 2012

HENRIQUEZ PARTNERS ARCHITECTS
 Ground Floor, 402 West Pender St.
 Vancouver, BC Canada V6B 1T6
 Tel: 604.687.5681 Fax: 604.687.8530

KINGSWAY AND GLADSTONE

CONSULTANT

DRAWING TITLE

PARKING LEVEL 2

DATE	12.03.28	DRAWN	CG
SCALE	1:200	CHECKED	RH
JOB NO.	1110		

A1.02

