

**issues**


9 Jun 10 Issued for UDP Workshop  
 26 Jul 10 Issued for Rezoning

**revisions**

- △ 2 Jun 11 Revised Rezoning Submission
- △ 6 Oct 11 Revised Rezoning Submission
- △ 23 Jan 12 Revised Rezoning Submission

**GENERAL NOTES:**

1. 20% of parking stalls to accommodate electric vehicles.
2. Parking for Service Uses (restaurant) and Retail Uses are collectively labelled 'commercial'.

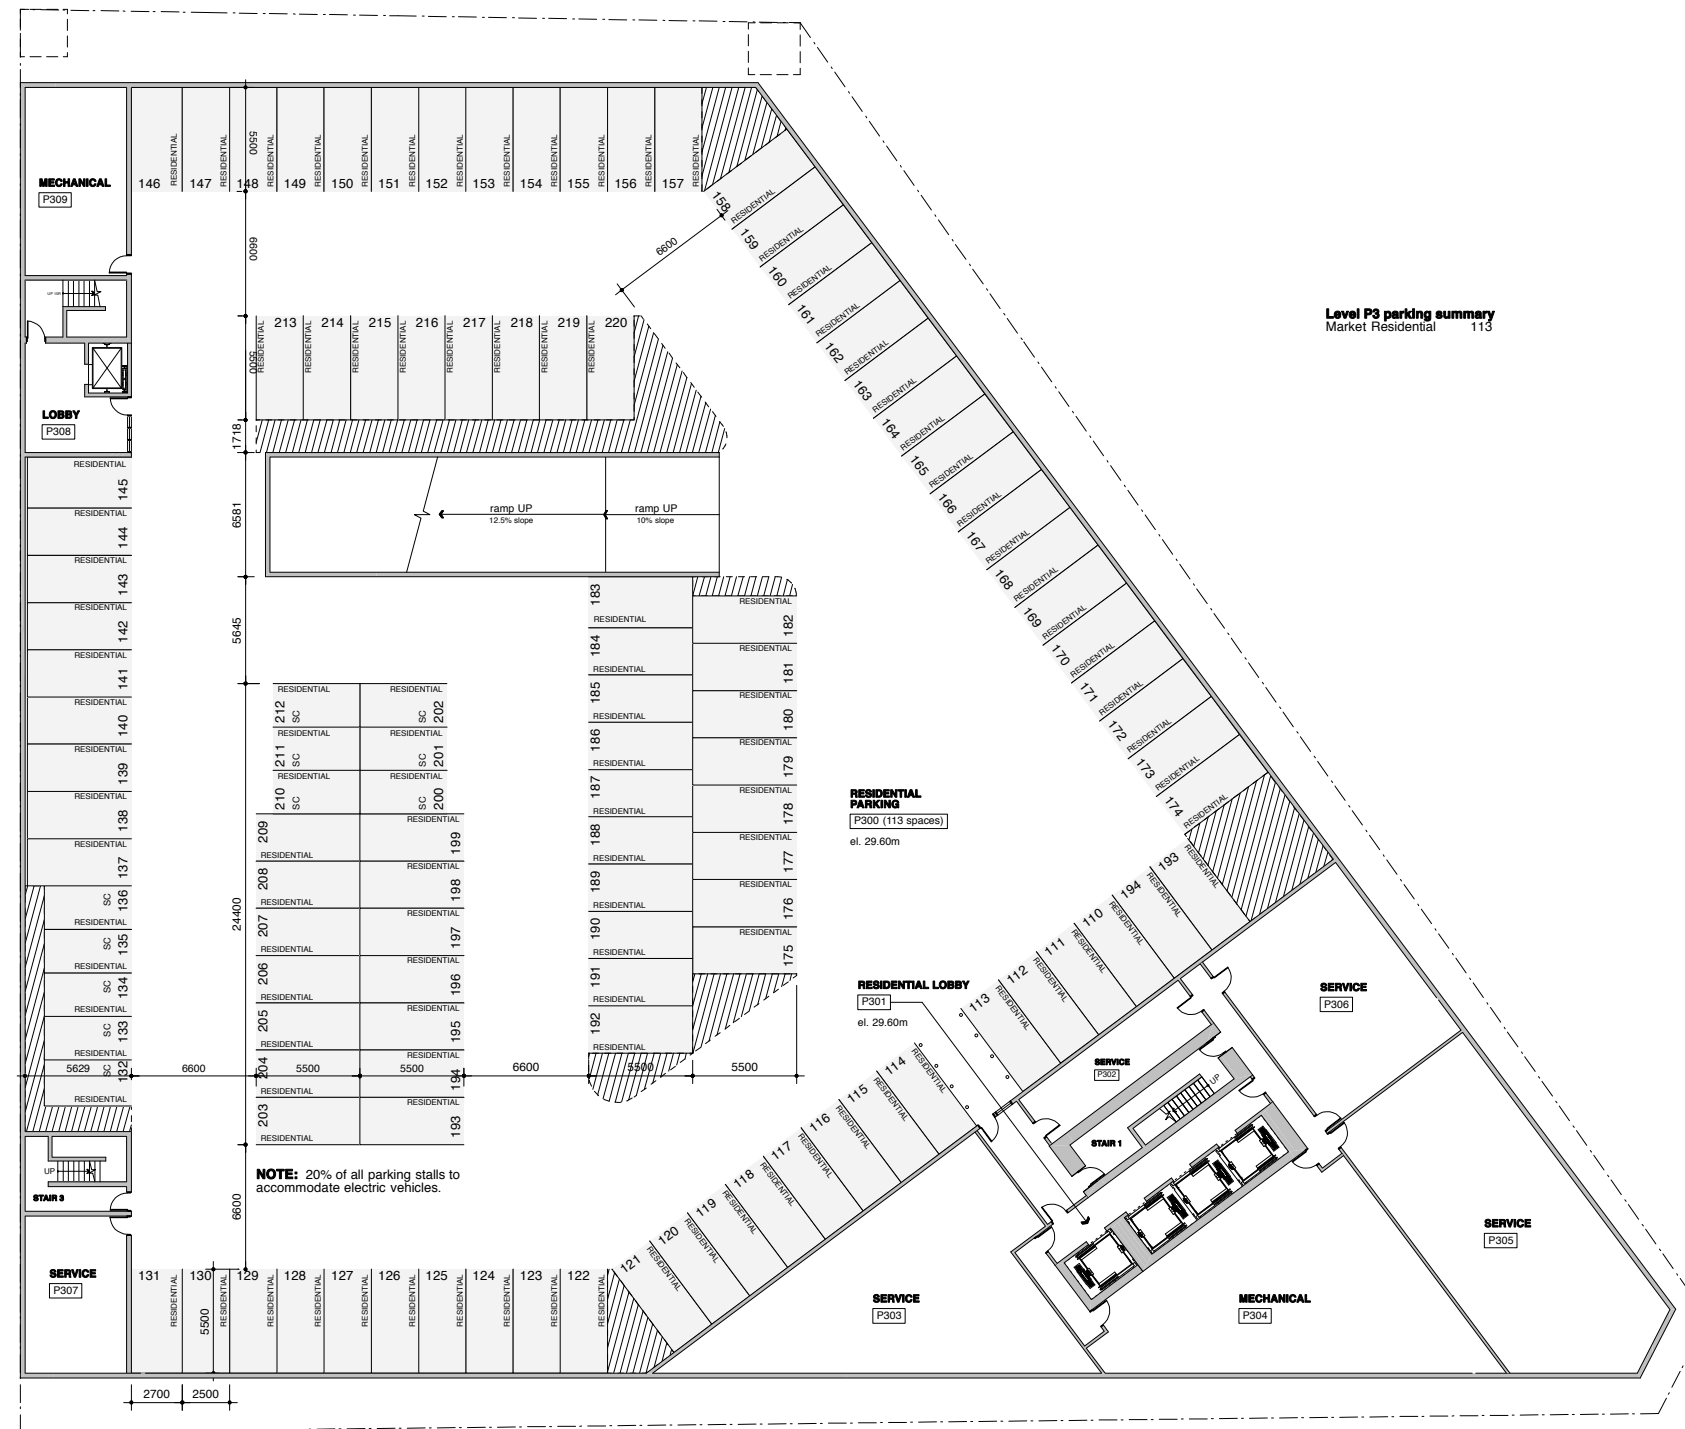

**ACTON OSTRY ARCHITECTS INC**

111 E 8 Avenue  
 Vancouver BC  
 Canada V5T 1R8  
 t 604.739.3344  
 f 604.739.3355  
 info@actonostry.ca

**Kingsway + Broadway**

Rize Alliance  
 Kingsway + Broadway

scale	date
1 : 200	23 Jan 12
project code	status
KWY	Rezoning
drawn	checked
WS	RA



**Parking Level 3**

drawing number  
**A1.01**

**issues**

9 Jun 10 Issued for UDP Workshop  
26 Jul 10 Issued for Rezoning


**revisions**

△ 2 Jun 11 Revised Rezoning Submission  
△ 6 Oct 11 Revised Rezoning Submission  
△ 23 Jan 12 Revised Rezoning Submission

**GENERAL NOTES:**

- 20% of parking stalls to accommodate electric vehicles.
- Parking for Service Uses (restaurant) and Retail Uses are collectively labelled 'commercial'.

**Level P2 parking summary**  
Class A loading 2  
Market Residential 108

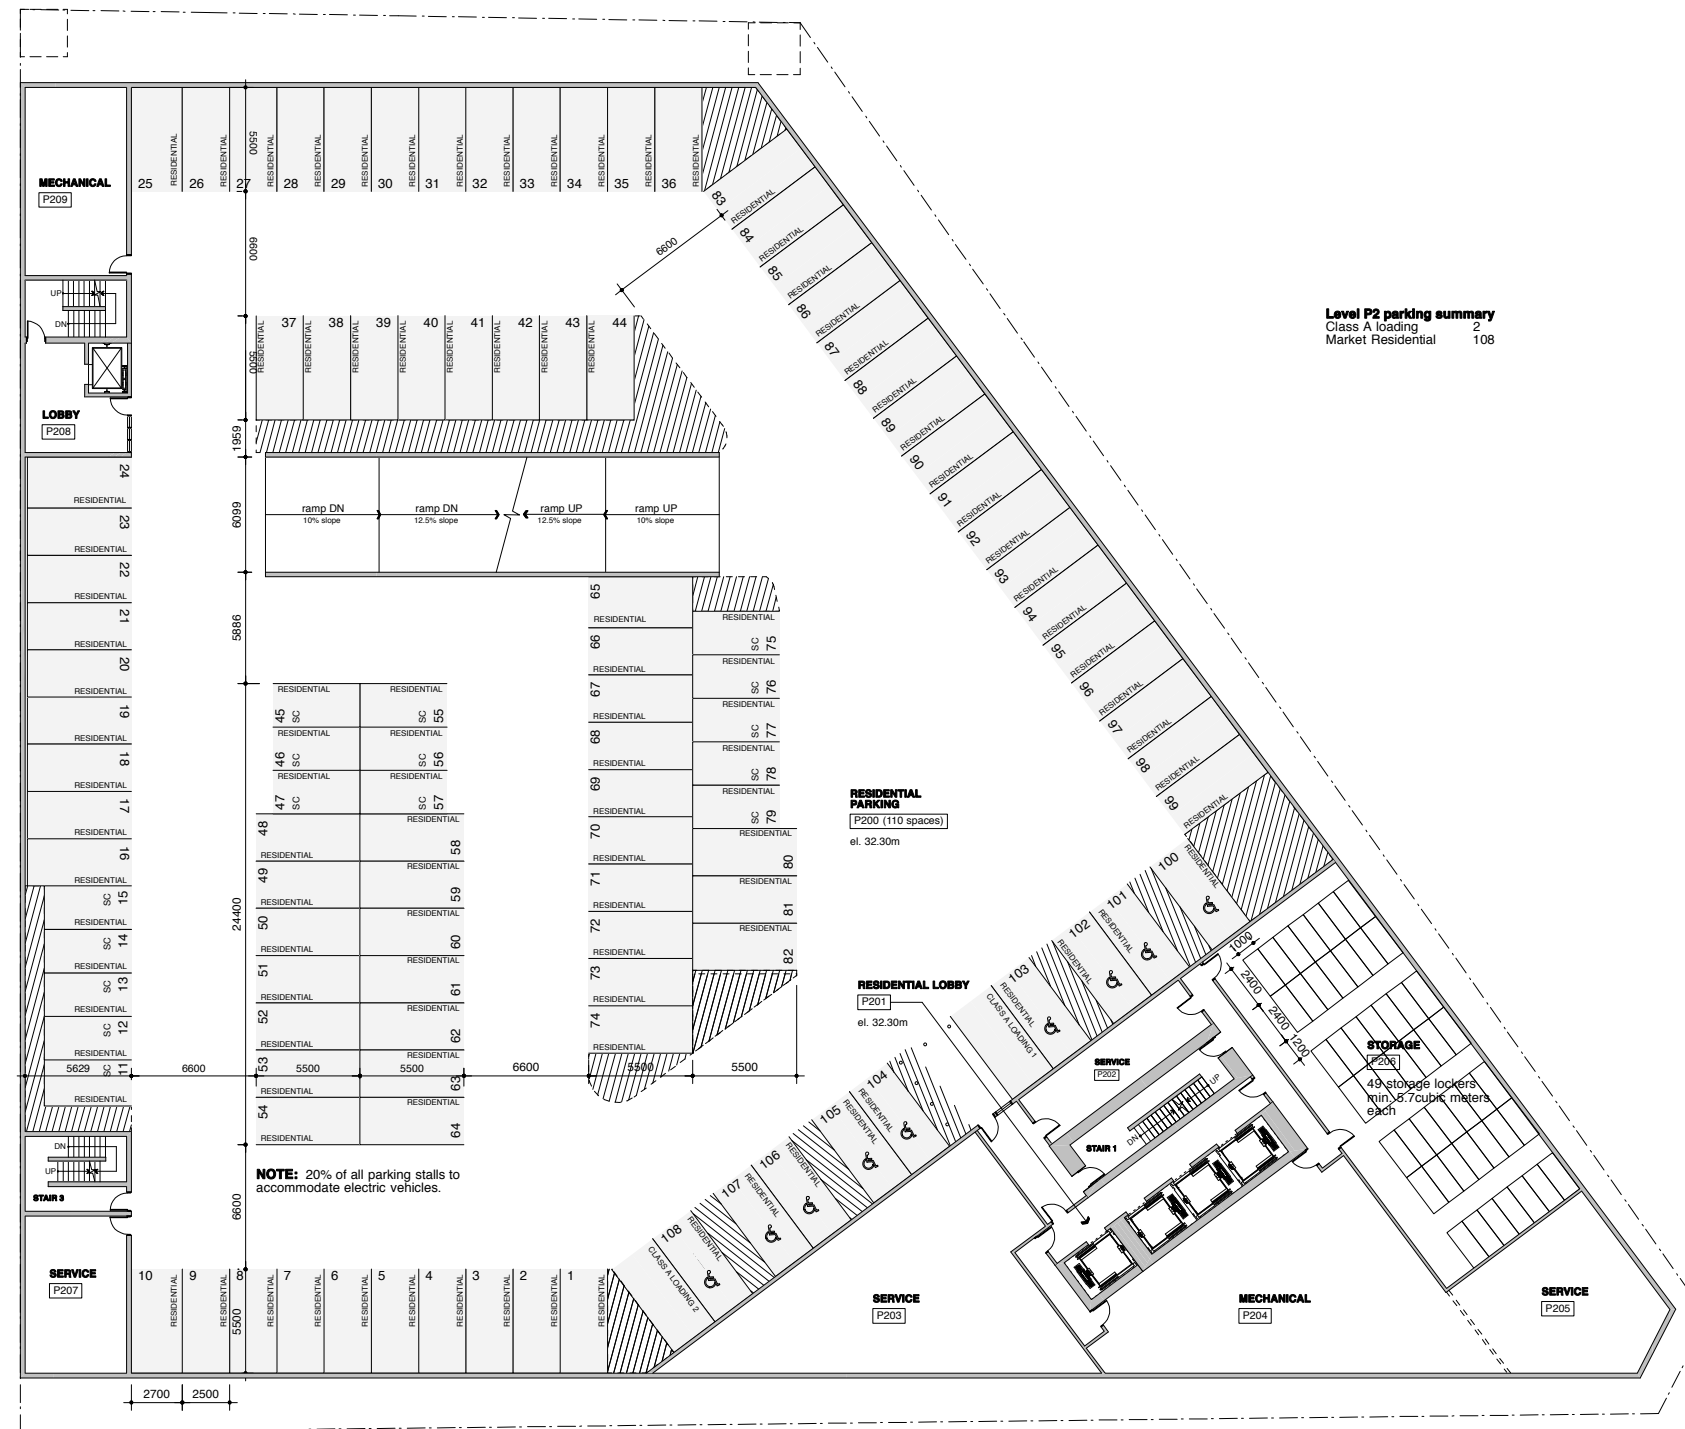

**NOTE:** 20% of all parking stalls to accommodate electric vehicles.

**ACTON OSTRY ARCHITECTS INC**

111 E 8 Avenue  
Vancouver BC  
Canada V5T 1R8  
t 604.739.3344  
f 604.739.3355  
info@actonostroy.ca

**Kingsway + Broadway**

Rize Alliance  
Kingsway + Broadway

scale	date
1:200	23 Jan 12
project code	status
KWY	Rezoning
drawn	checked
WS	RA



**Parking Level 2**

drawing number  
**A1.02**

**issues**


9 Jun 10 Issued for UDP Workshop  
26 Jul 10 Issued for Rezoning

**revisions**

2 Jun 11 Revised Rezoning Submission  
6 Oct 11 Revised Rezoning Submission

**GENERAL NOTES:**

- 20% of parking stalls to accommodate electric vehicles.
- Parking for Service Uses (restaurant) and Retail Uses are collectively labelled 'commercial'.

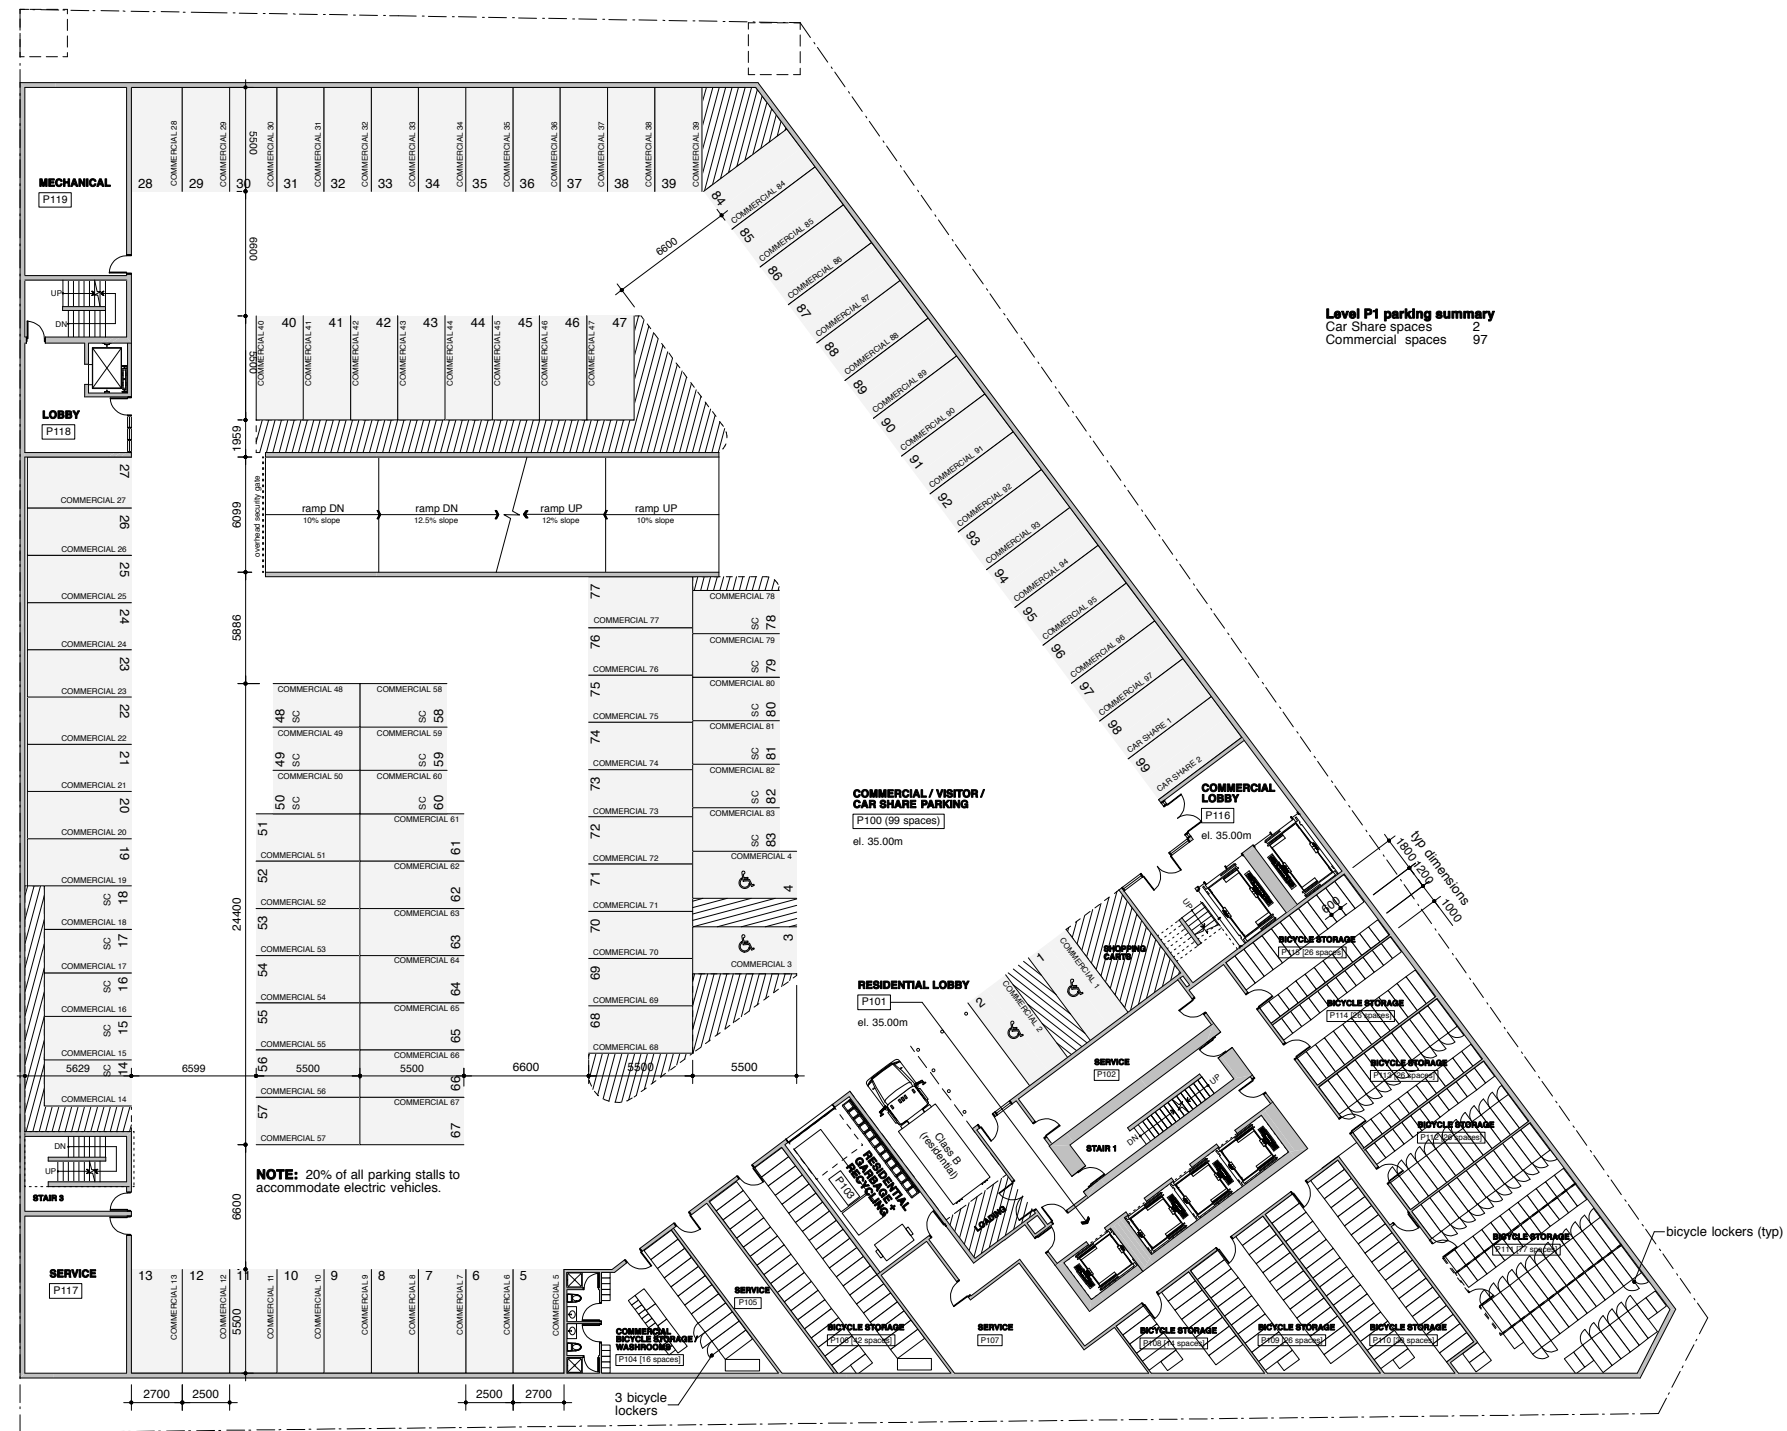

**Level P1 parking summary**  
Car Share spaces 2  
Commercial spaces 97

**ACTON OSTRY ARCHITECTS INC**

111 E 8 Avenue  
Vancouver BC  
Canada V5T 1R8  
t 604.739.3344  
f 604.739.3355  
info@actonostroy.ca

**Kingsway + Broadway**

Rize Alliance  
Kingsway + Broadway

scale	date
1 : 200	6 Oct 11
project code	status
KWY	Rezoning
drawn	checked
WS	RA



**Parking Level 1**

drawing number  
**A1.03**