


issues

9 Jun 10 Issued for UDP Workshop
26 Jul 10 Issued for Rezoning

revisions

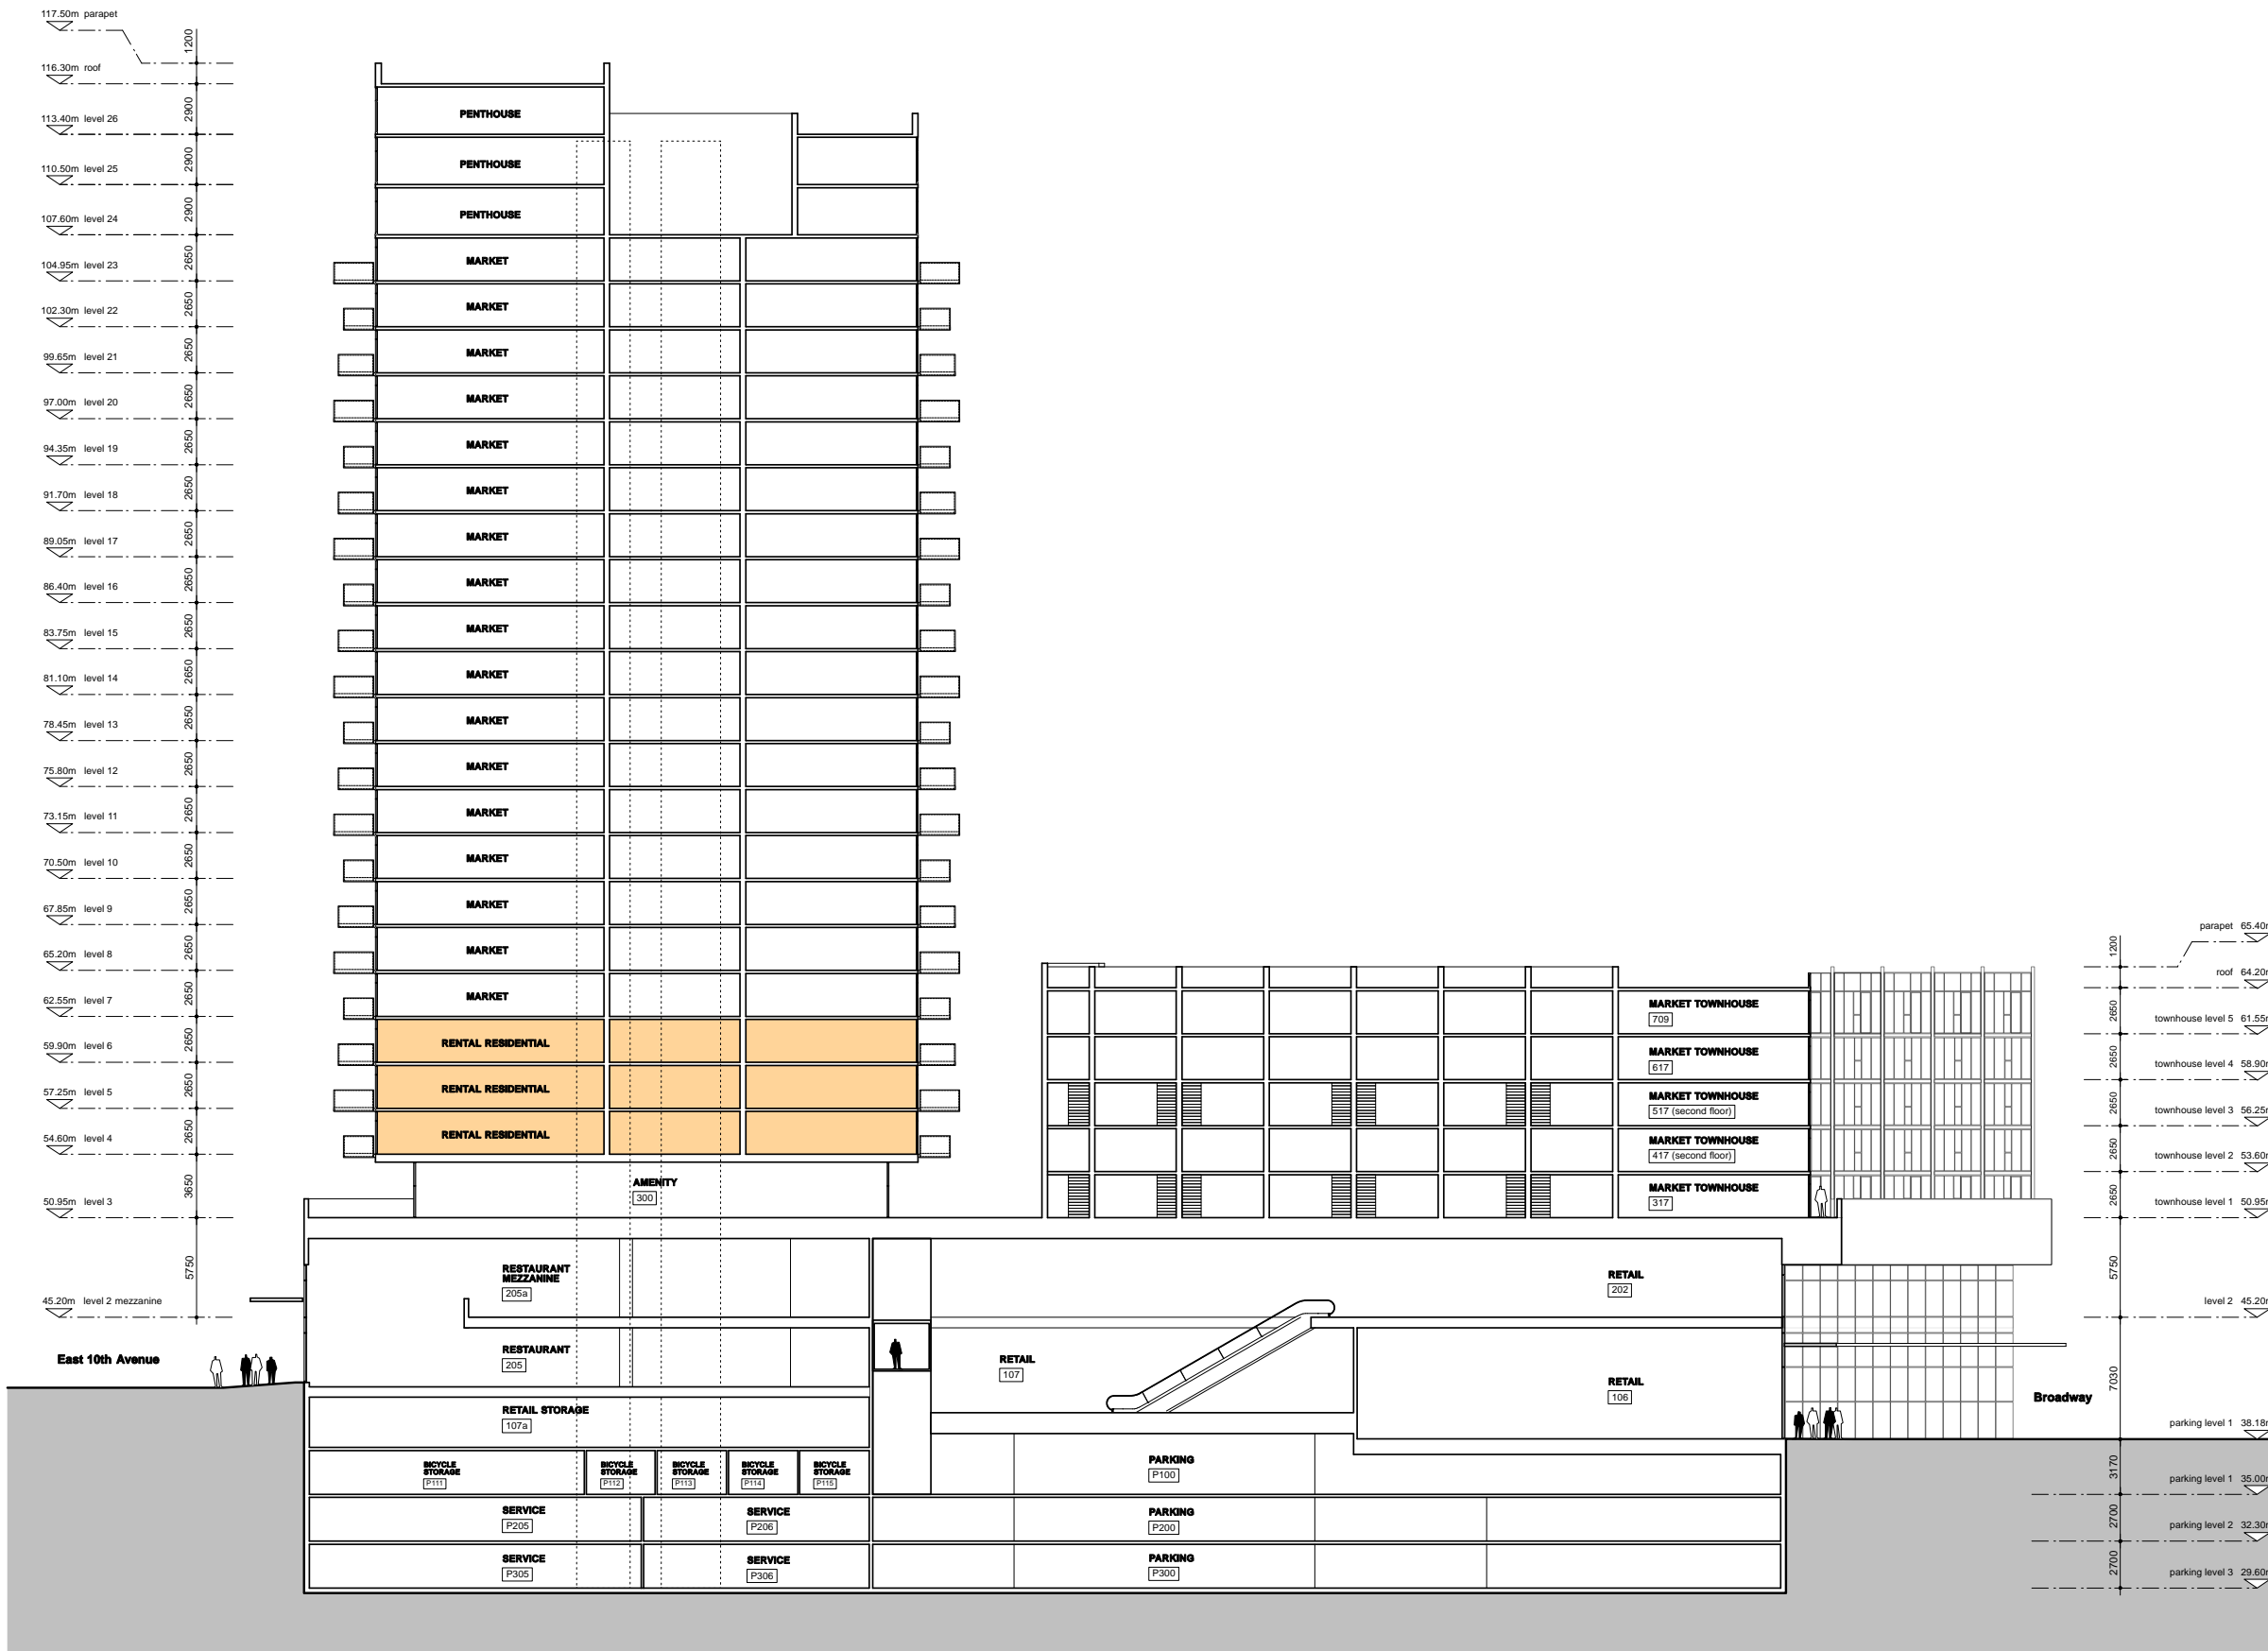

ACTON OSTRY ARCHITECTS INC

111 E 8 Avenue
Vancouver BC
Canada V5T 1R8
t 604.739.3344
f 604.739.3355
info@actonostroy.ca

Kingsway + Broadway

Rize Alliance
Kingsway + Broadway

scale	date
1 : 200	26 Jul 10
project code	status
KWY	Rezoning
drawn	checked
WS	RA

Section AA


drawing number
A2.01

issues

9 Jun 10 Issued for UDP Workshop
26 Jul 10 Issued for Rezoning

revisions

STIR
rental
residential

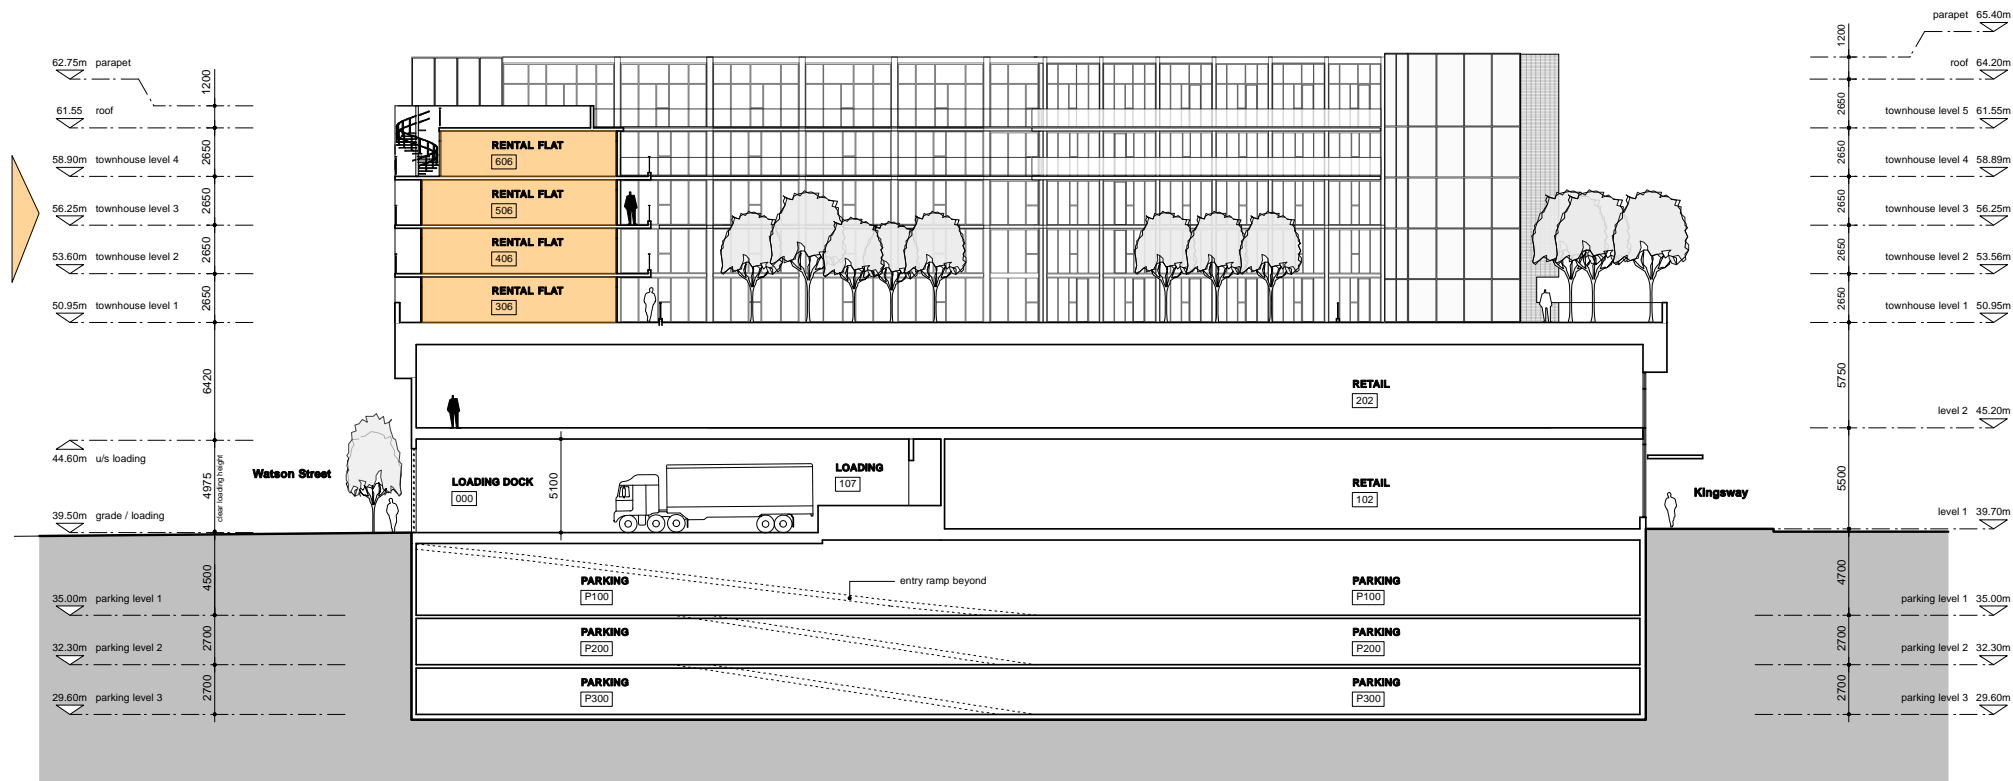

ACTON OSTRY
ARCHITECTS INC

111 E 8 Avenue
Vancouver BC
Canada V5T 1R8
t: 604.739.3344
f: 604.739.3355
info@actonostroy.ca

**Kingsway +
Broadway**


Rize Alliance
Kingsway + Broadway

scale	date
1 : 200	26 Jul 10
project code	status
KWY	Rezoning
drawn	checked
WS	RA

Section BB

drawing number
A2.02

issues	
9 Jun 10	Issued for UDP Workshop
26 Jul 10	Issued for Rezoning
revisions	

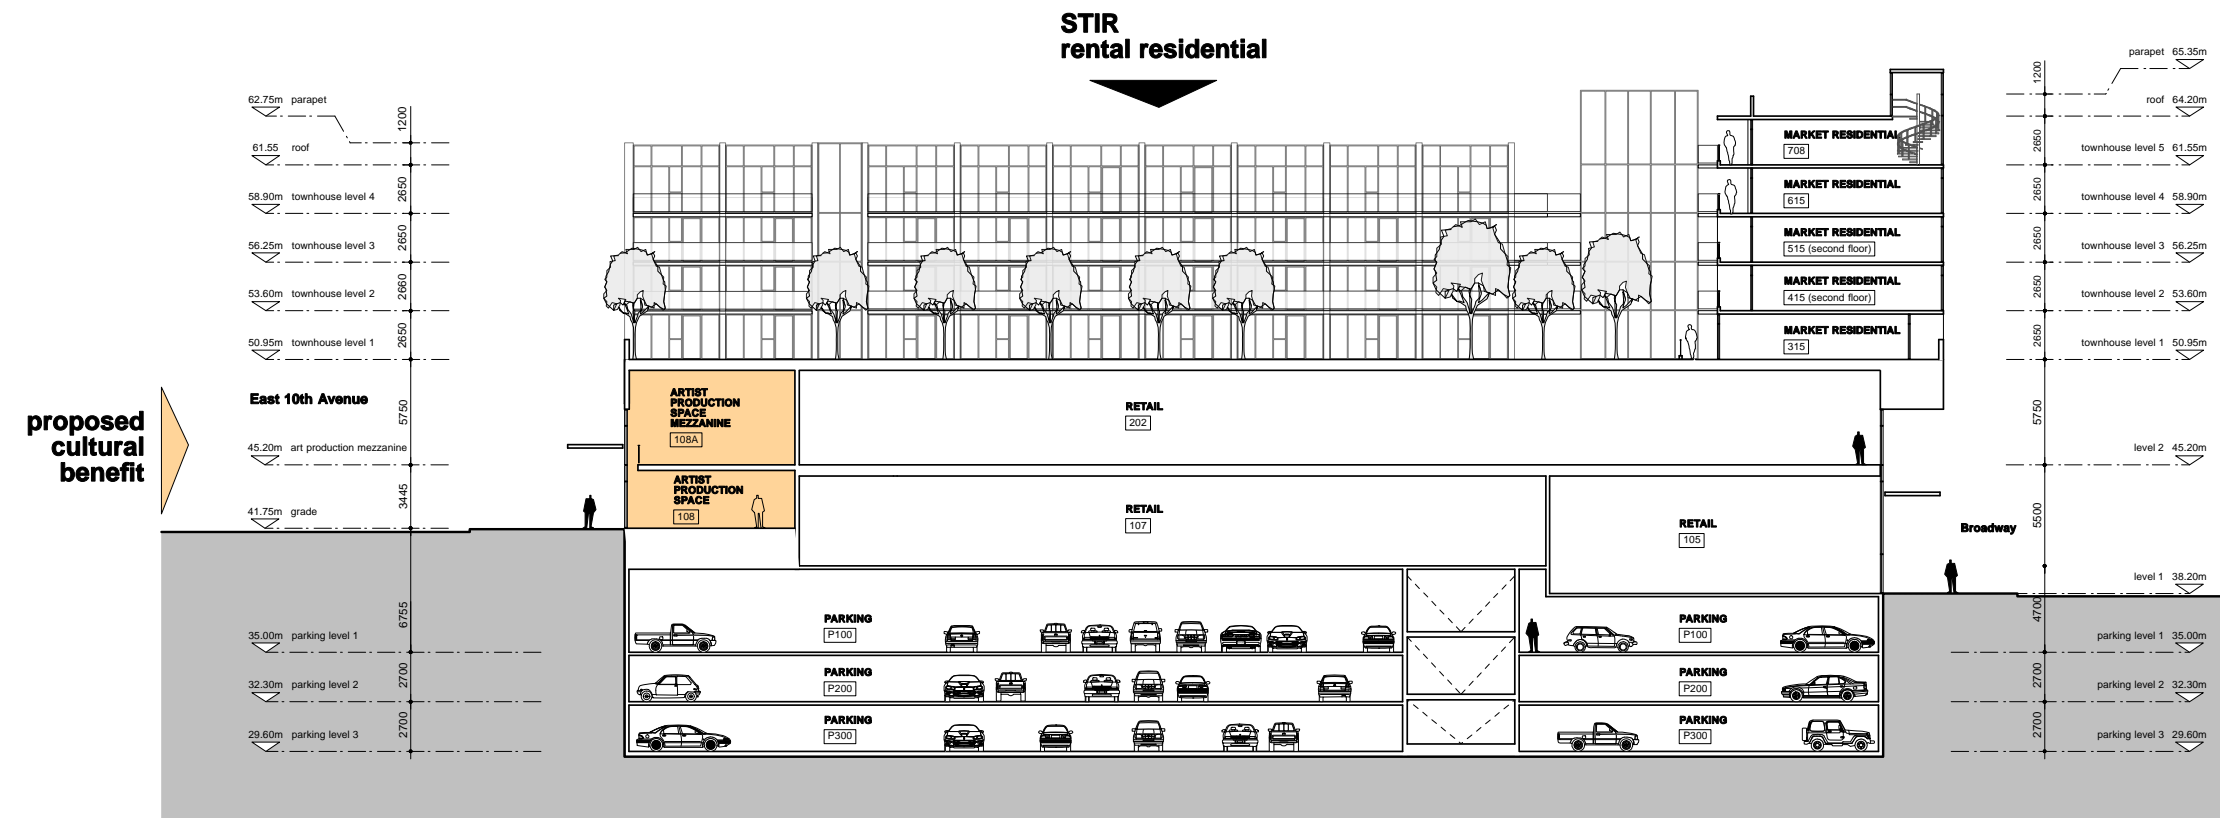

ACTON OSTRY
ARCHITECTS INC

111 E 8 Avenue
Vancouver BC
Canada V5T 1R8
t 604.739.3344
f 604.739.3355
info@actonostroy.ca

**Kingsway +
Broadway**

Rize Alliance
Kingsway + Broadway

scale	date
1 : 200	26 Jul 10
project code	status
KWY	Rezoning
drawn	checked
WS	RA

Section CC

drawing number
A2.03