


issues

9 Jun 10 Issued for UDP Workshop
26 Jul 10 Issued for Rezoning

revisions

- △ 2 Jun 11 Revised Rezoning Submission
- △ 6 Oct 11 Revised Rezoning Submission
- △ 23 Jan 12 Revised Rezoning Submission

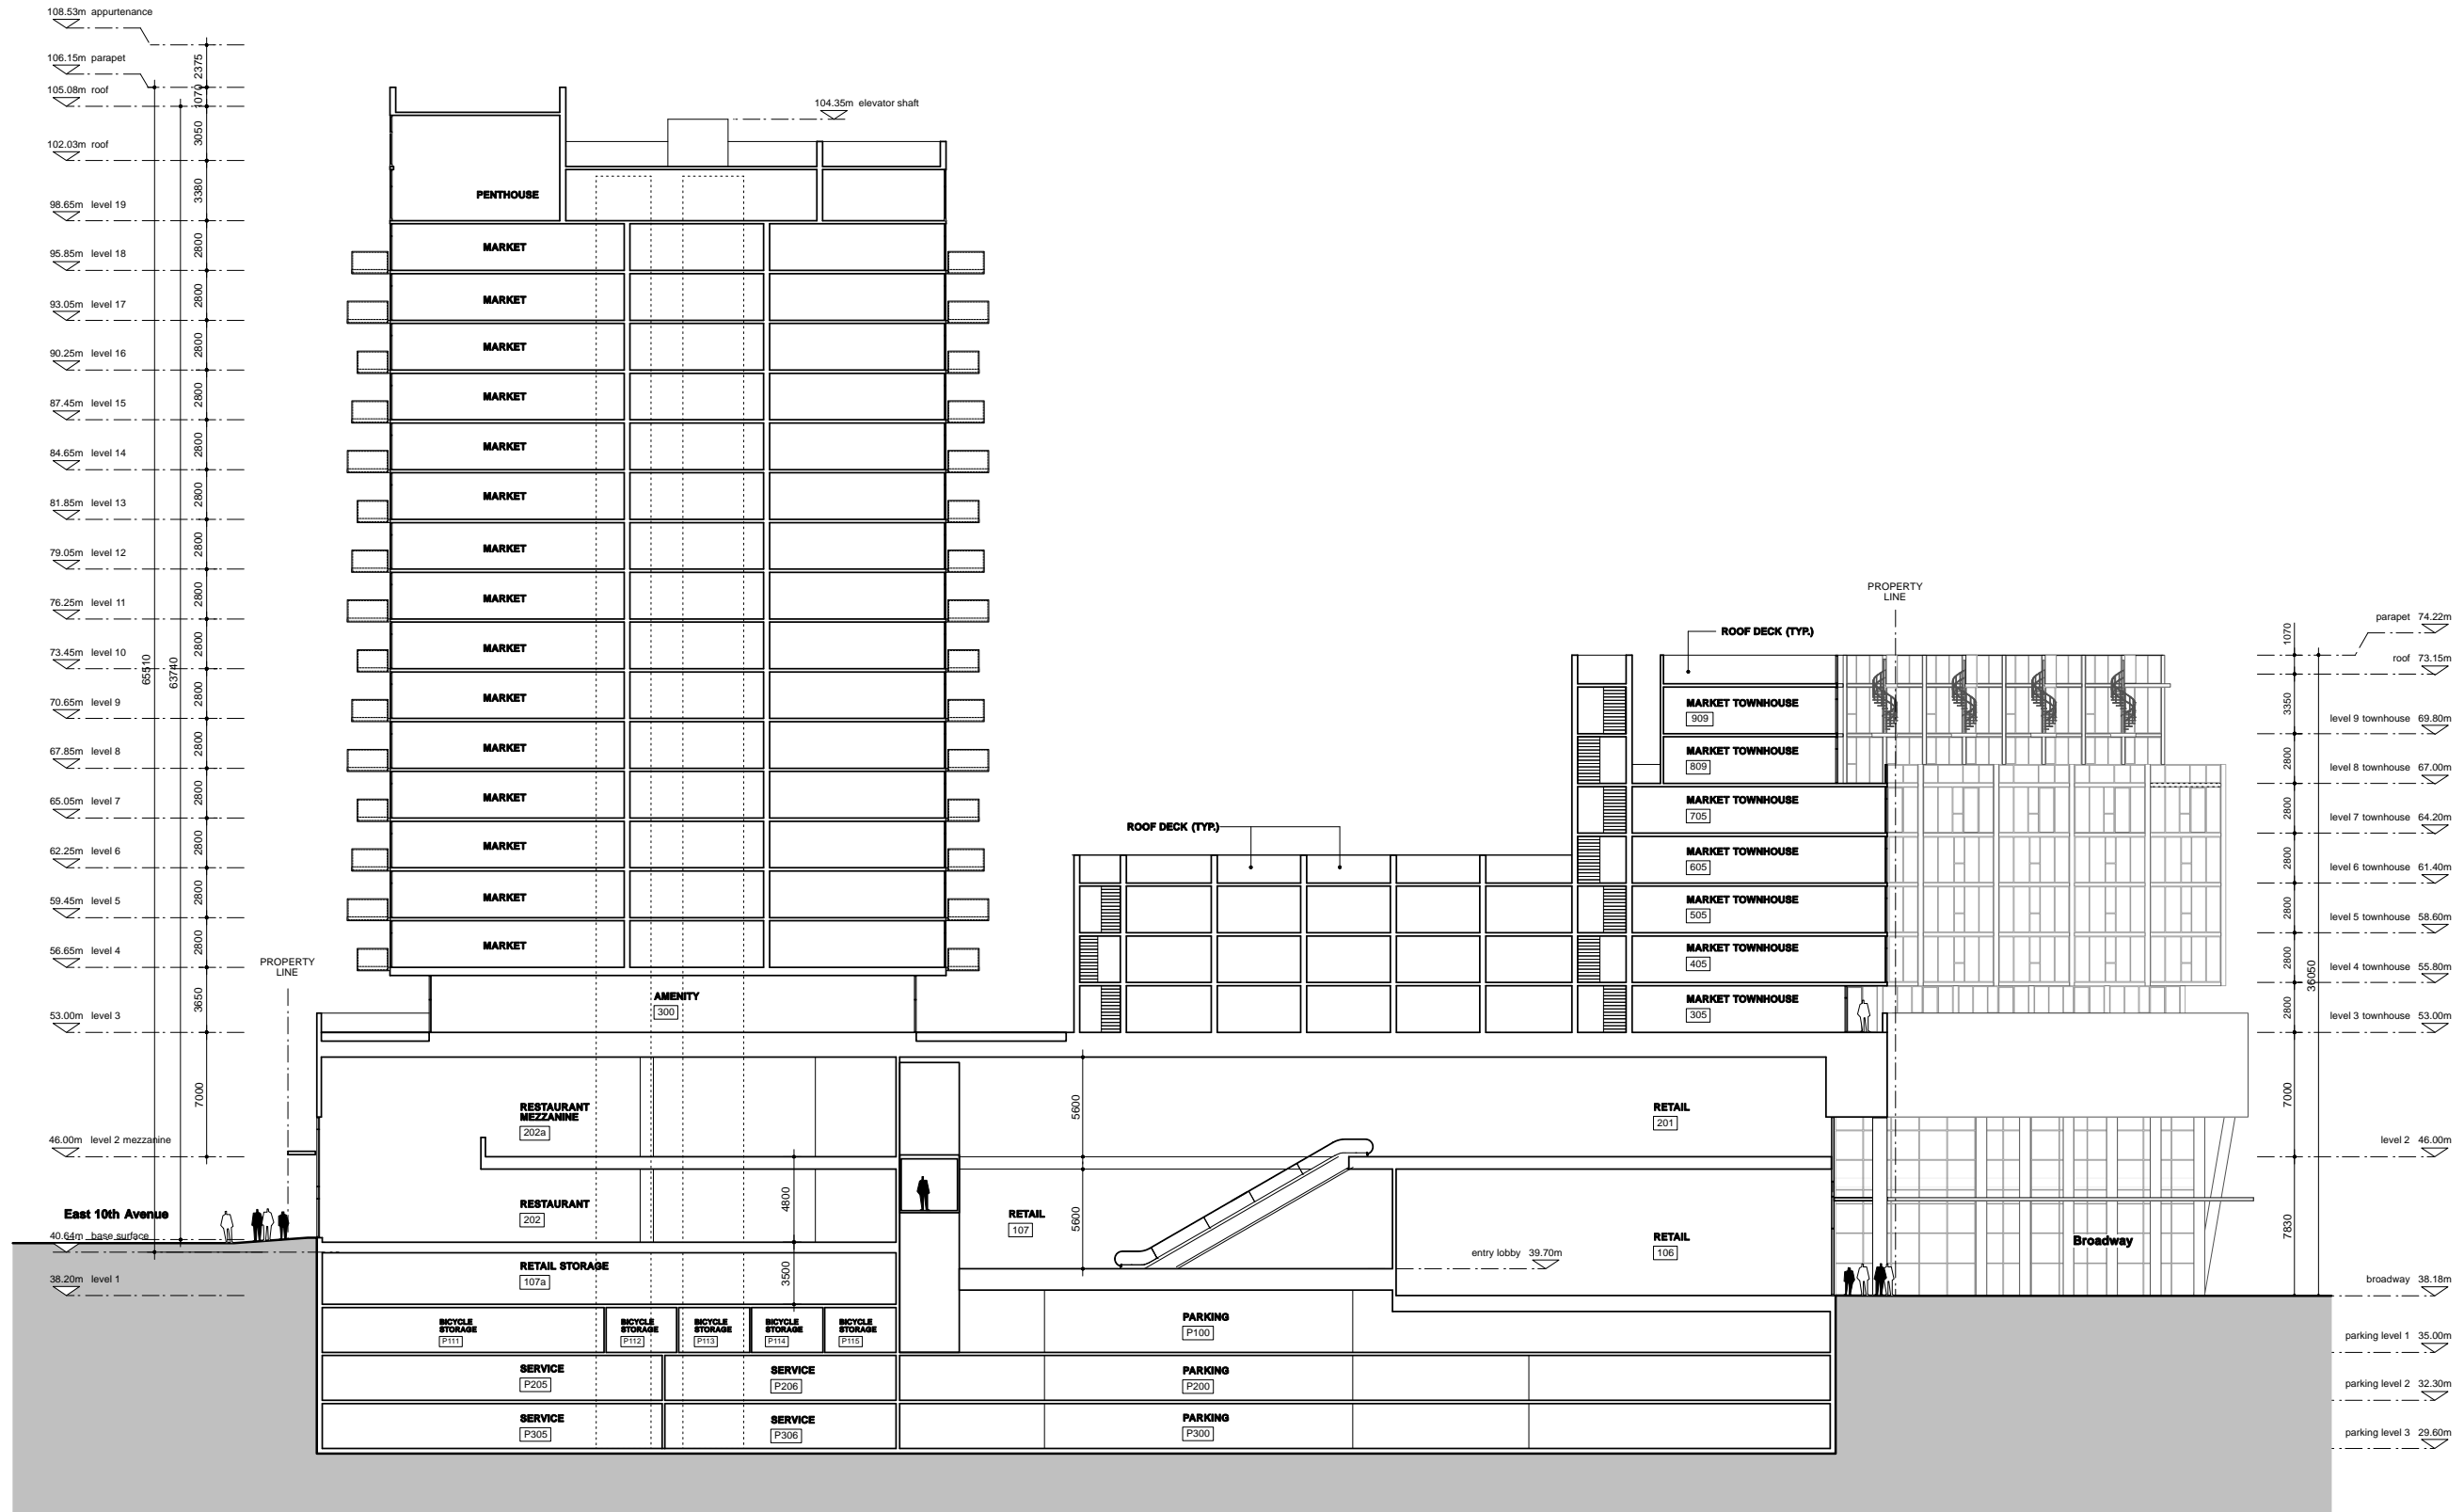

ACTON OSTRY ARCHITECTS INC

111 E 8 Avenue
Vancouver BC
Canada V5T 1R8
t 604.739.3344
f 604.739.3355
info@actonstry.ca

Kingsway + Broadway

Rize Alliance
Kingsway + Broadway

scale	date
1 : 200	23 Jan 12
project code	status
KWY	Rezoning
drawn	checked
WS	RA

Section AA


drawing number
A2.01

issues

9 Jun 10 Issued for UDP Workshop
 26 Jul 10 Issued for Rezoning

revisions

△ 2 Jun 11 Revised Rezoning Submission
 △ 6 Oct 11 Revised Rezoning Submission

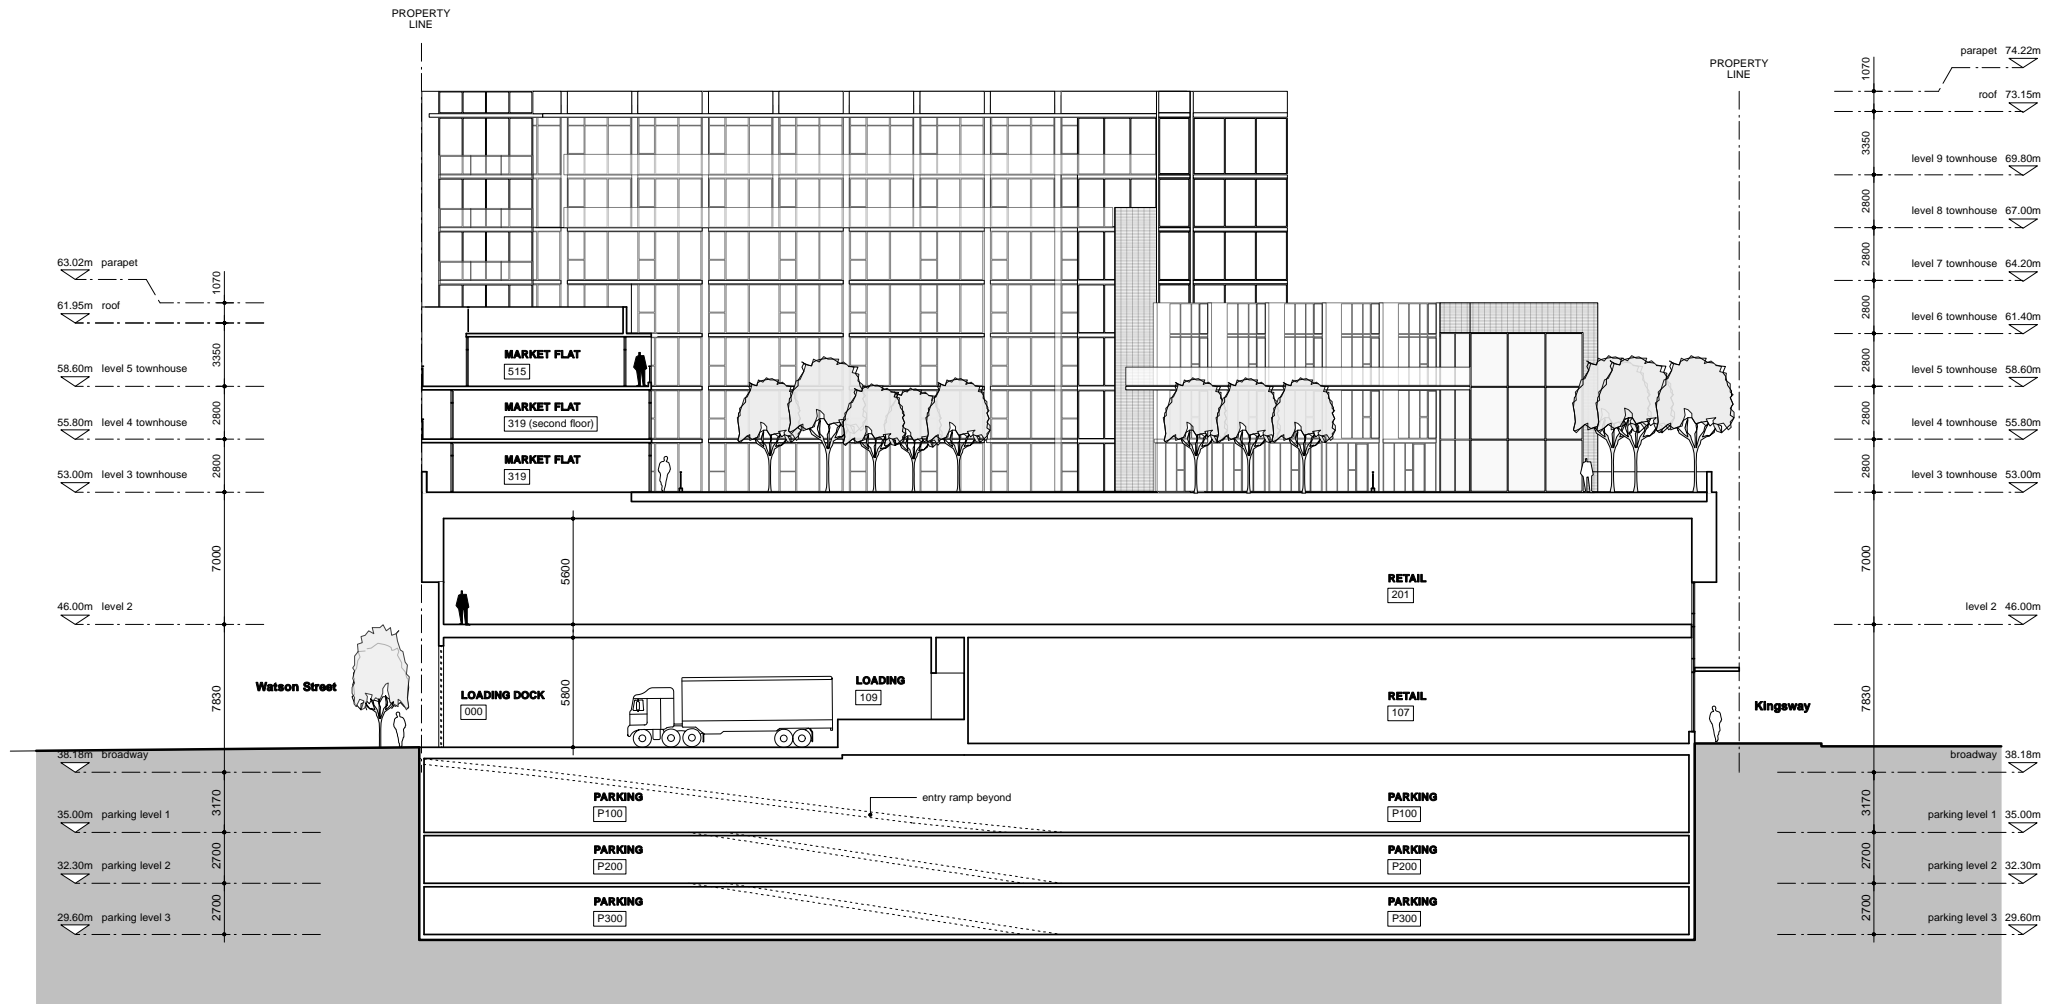

ACTON OSTRY ARCHITECTS INC

111 E 8 Avenue
 Vancouver BC
 Canada V5T 1R8
 t 604.739.3344
 f 604.739.3355
 info@actonostroy.ca

Kingsway + Broadway

Rize Alliance
 Kingsway + Broadway

scale	date
1 : 200	6 Oct 11
project code	status
KWY	Rezoning
drawn	checked
WS	RA

Section BB


drawing number
A2.02

issues

9 Jun 10 Issued for UDP Workshop
 26 Jul 10 Issued for Rezoning

revisions

- △ 2 Jun 11 Revised Rezoning Submission
- △ 6 Oct 11 Revised Rezoning Submission
- △ 23 Jan 12 Revised Rezoning Submission

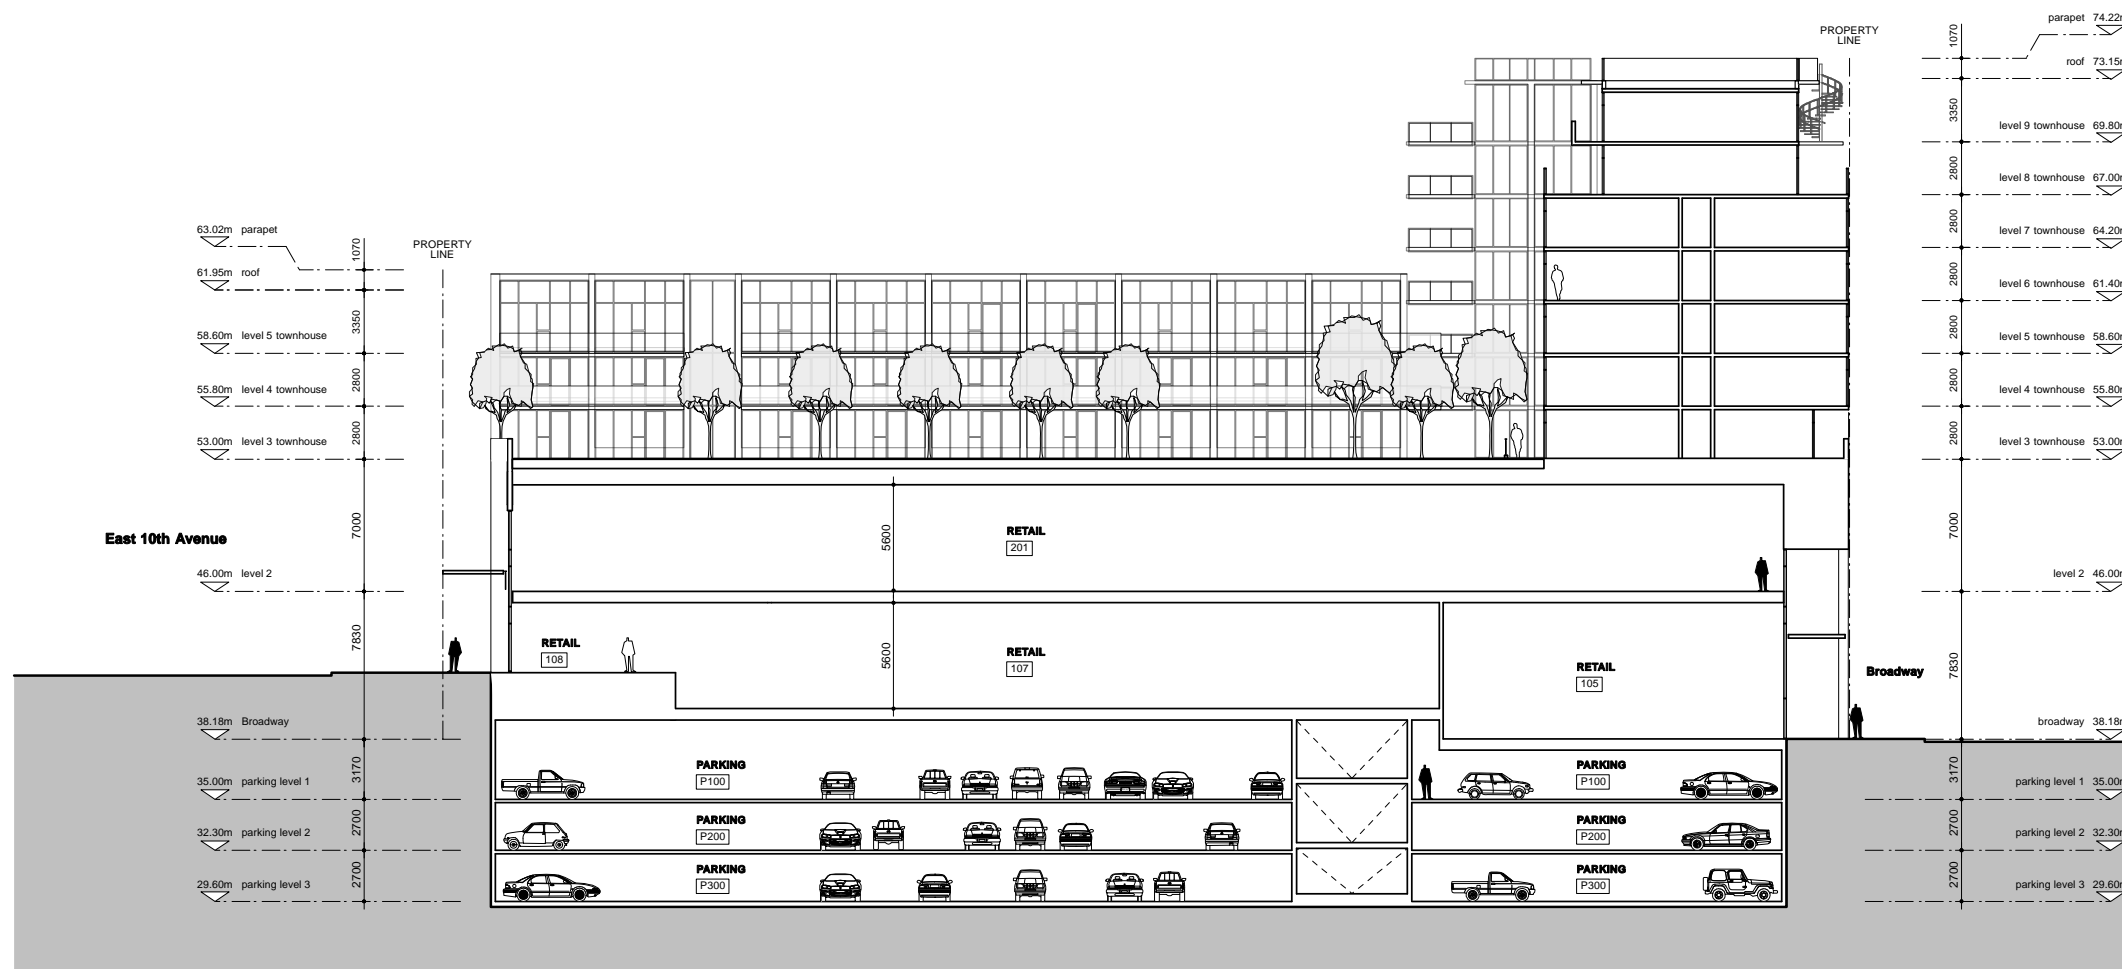

ACTON OSTRY ARCHITECTS INC

111 E 8 Avenue
 Vancouver BC
 Canada V5T 1R8
 t 604.739.3344
 f 604.739.3355
 info@actonostroy.ca

Kingsway + Broadway

Rize Alliance
 Kingsway + Broadway

scale	date
1 : 200	16 January 2012
project code	status
KWY	Rezoning
drawn	checked
WS	RA

Section CC

drawing number
A2.03