


1 SHADOW ANALYSIS- SUMMER SOLSTICE
 Scale 1/32" = 1'0"




2 SHADOW ANALYSIS- SPRING/ AUTUMN EQUINOX
 Scale 1/32" = 1'0"

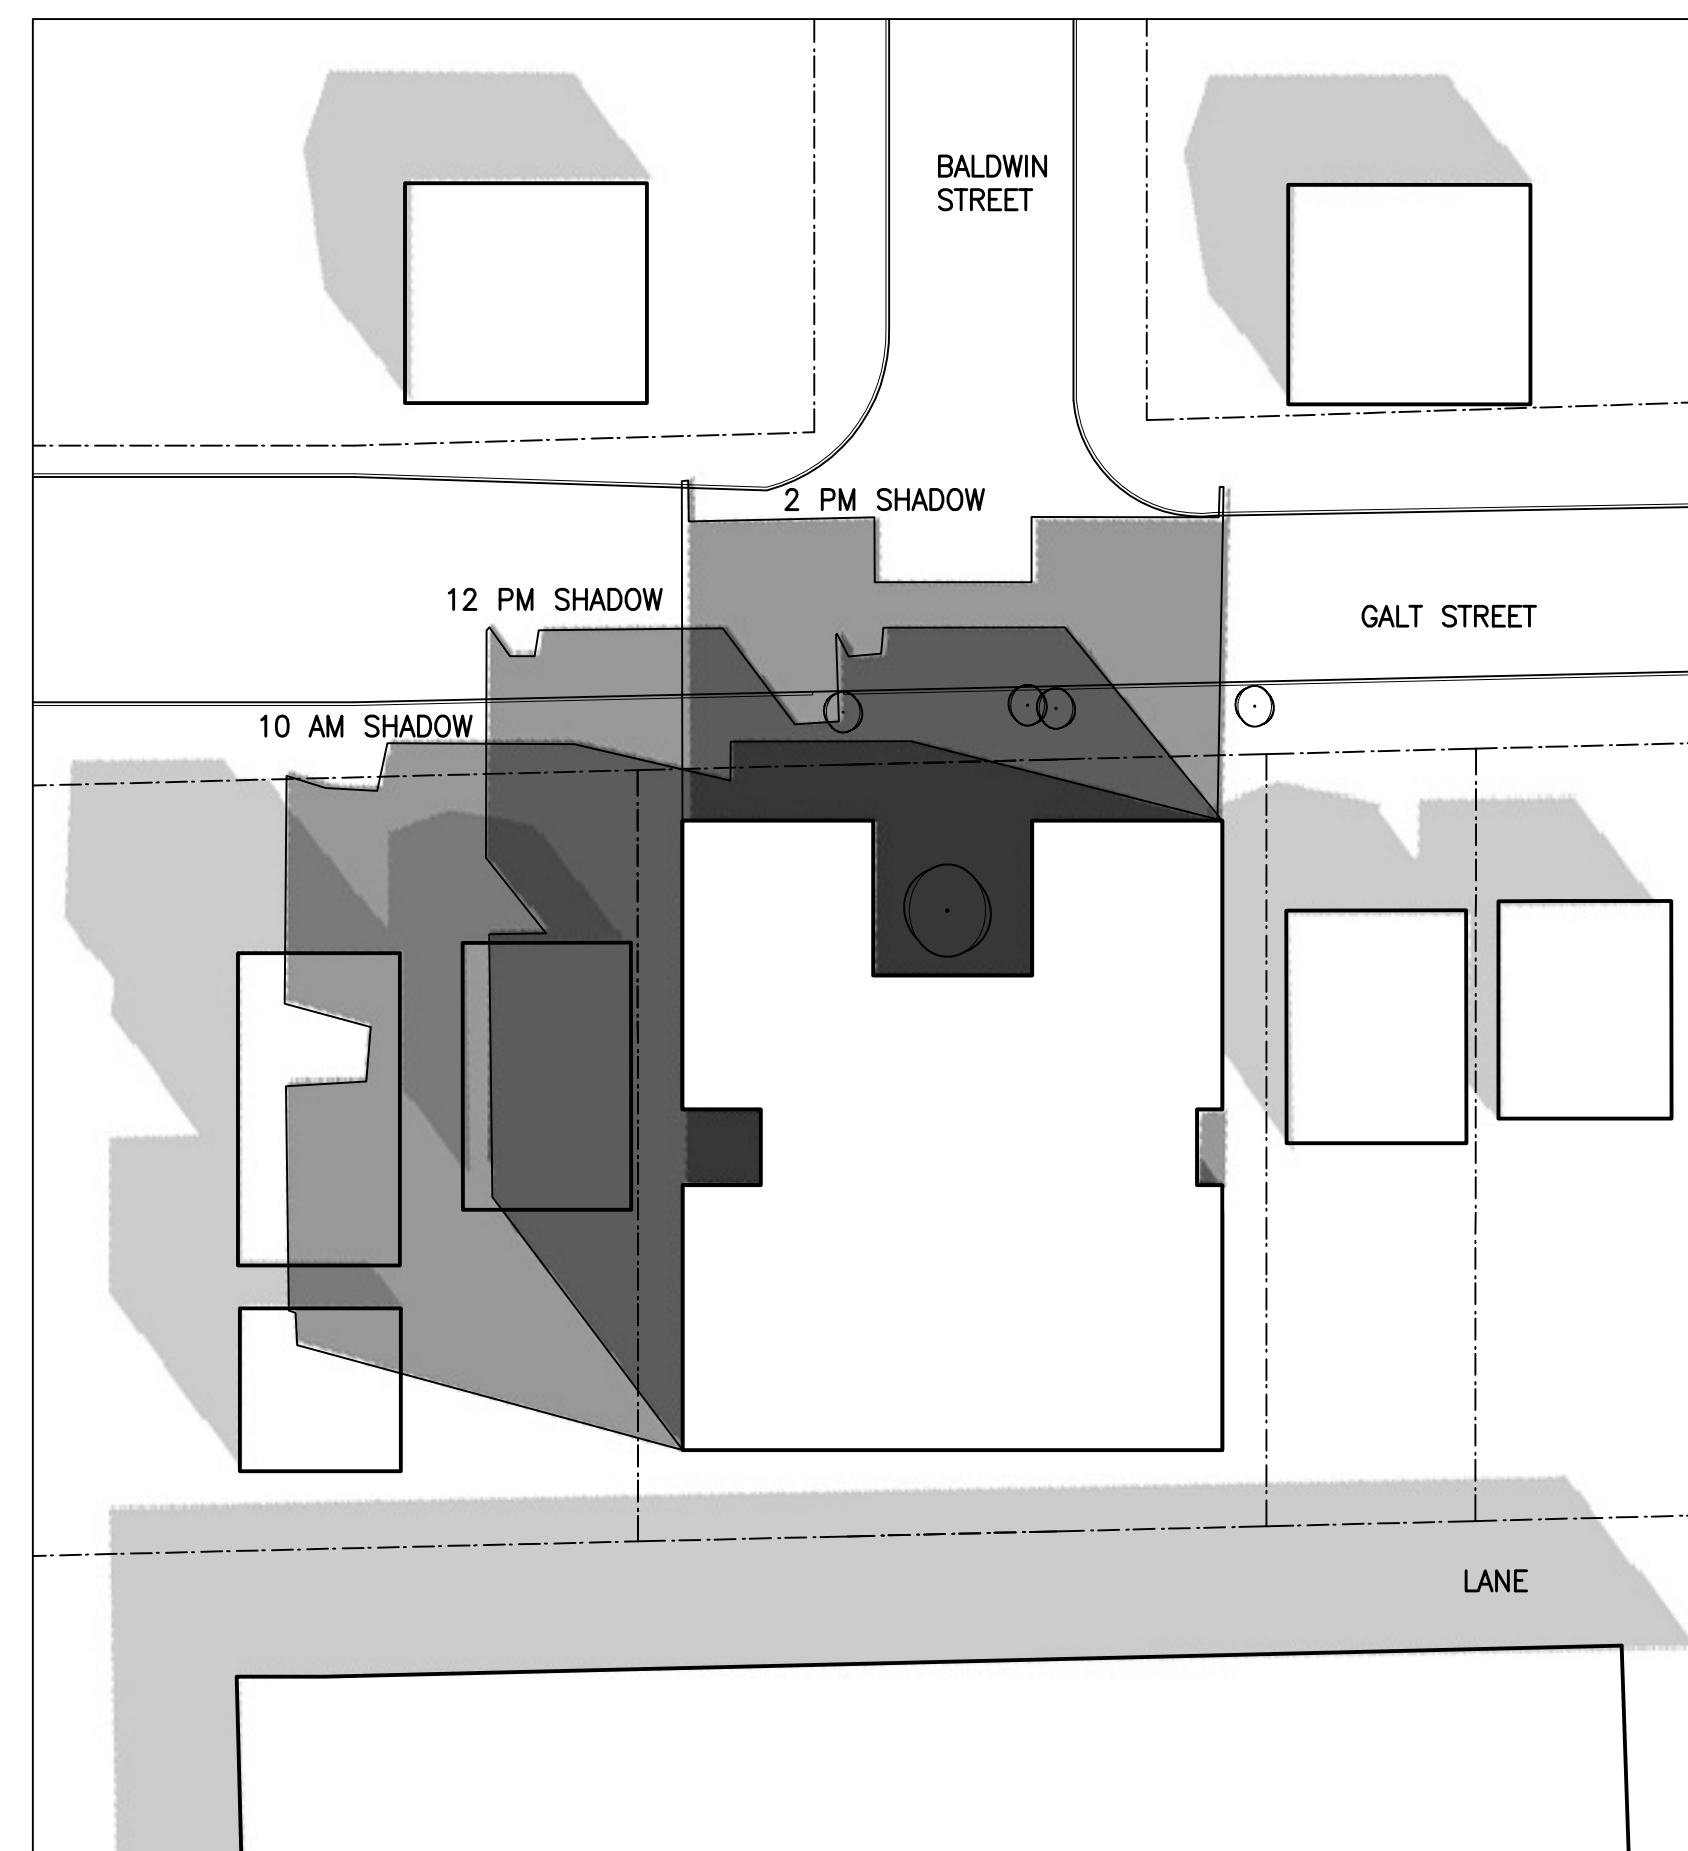

3 SHADOW ANALYSIS- WINTER SOLSTICE
 Scale 1/32" = 1'0"

DERZ 2015 FEB 10
 Revisions

Job Title
**GALT STREET
 RESIDENTIAL
 DEVELOPMENT**

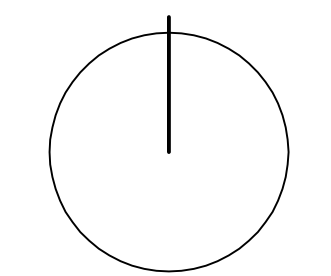

Sheet Title
SHADOW ANALYSIS

Drawn JB/IRM/CM
 Checked IRM/BC
 Job No. 1436
 Date OCTOBER 2014
 Scale -

Sheet

A1.5

Copyright reserved. These drawings and the design are, and at all times, remain the exclusive property of the Architects, and cannot be used without the consent of the architects.