

**A SECTION AA**  
Scale 1:100

ISSUED FOR REZONING AND DP 7 MAY 2012

**HENRIQUEZ • PARTNERS**  
Architects  
Urban Designers  
402 West Pender Street  
Vancouver, BC V6B 1T8  
Tel: 604.687.5681  
Fax: 604.687.8530


**IMMIGRANT SERVICES SOCIETY OF BC NEW FACILITY**  
VANCOUVER, B.C., CANADA

CONSULTANT

**SECTION AA**

DATE	23 APRIL 2012	DRAWN	CB / MB
SCALE	1:100	CHECKED	GH
JOB NO.	2922		

**A2.01**

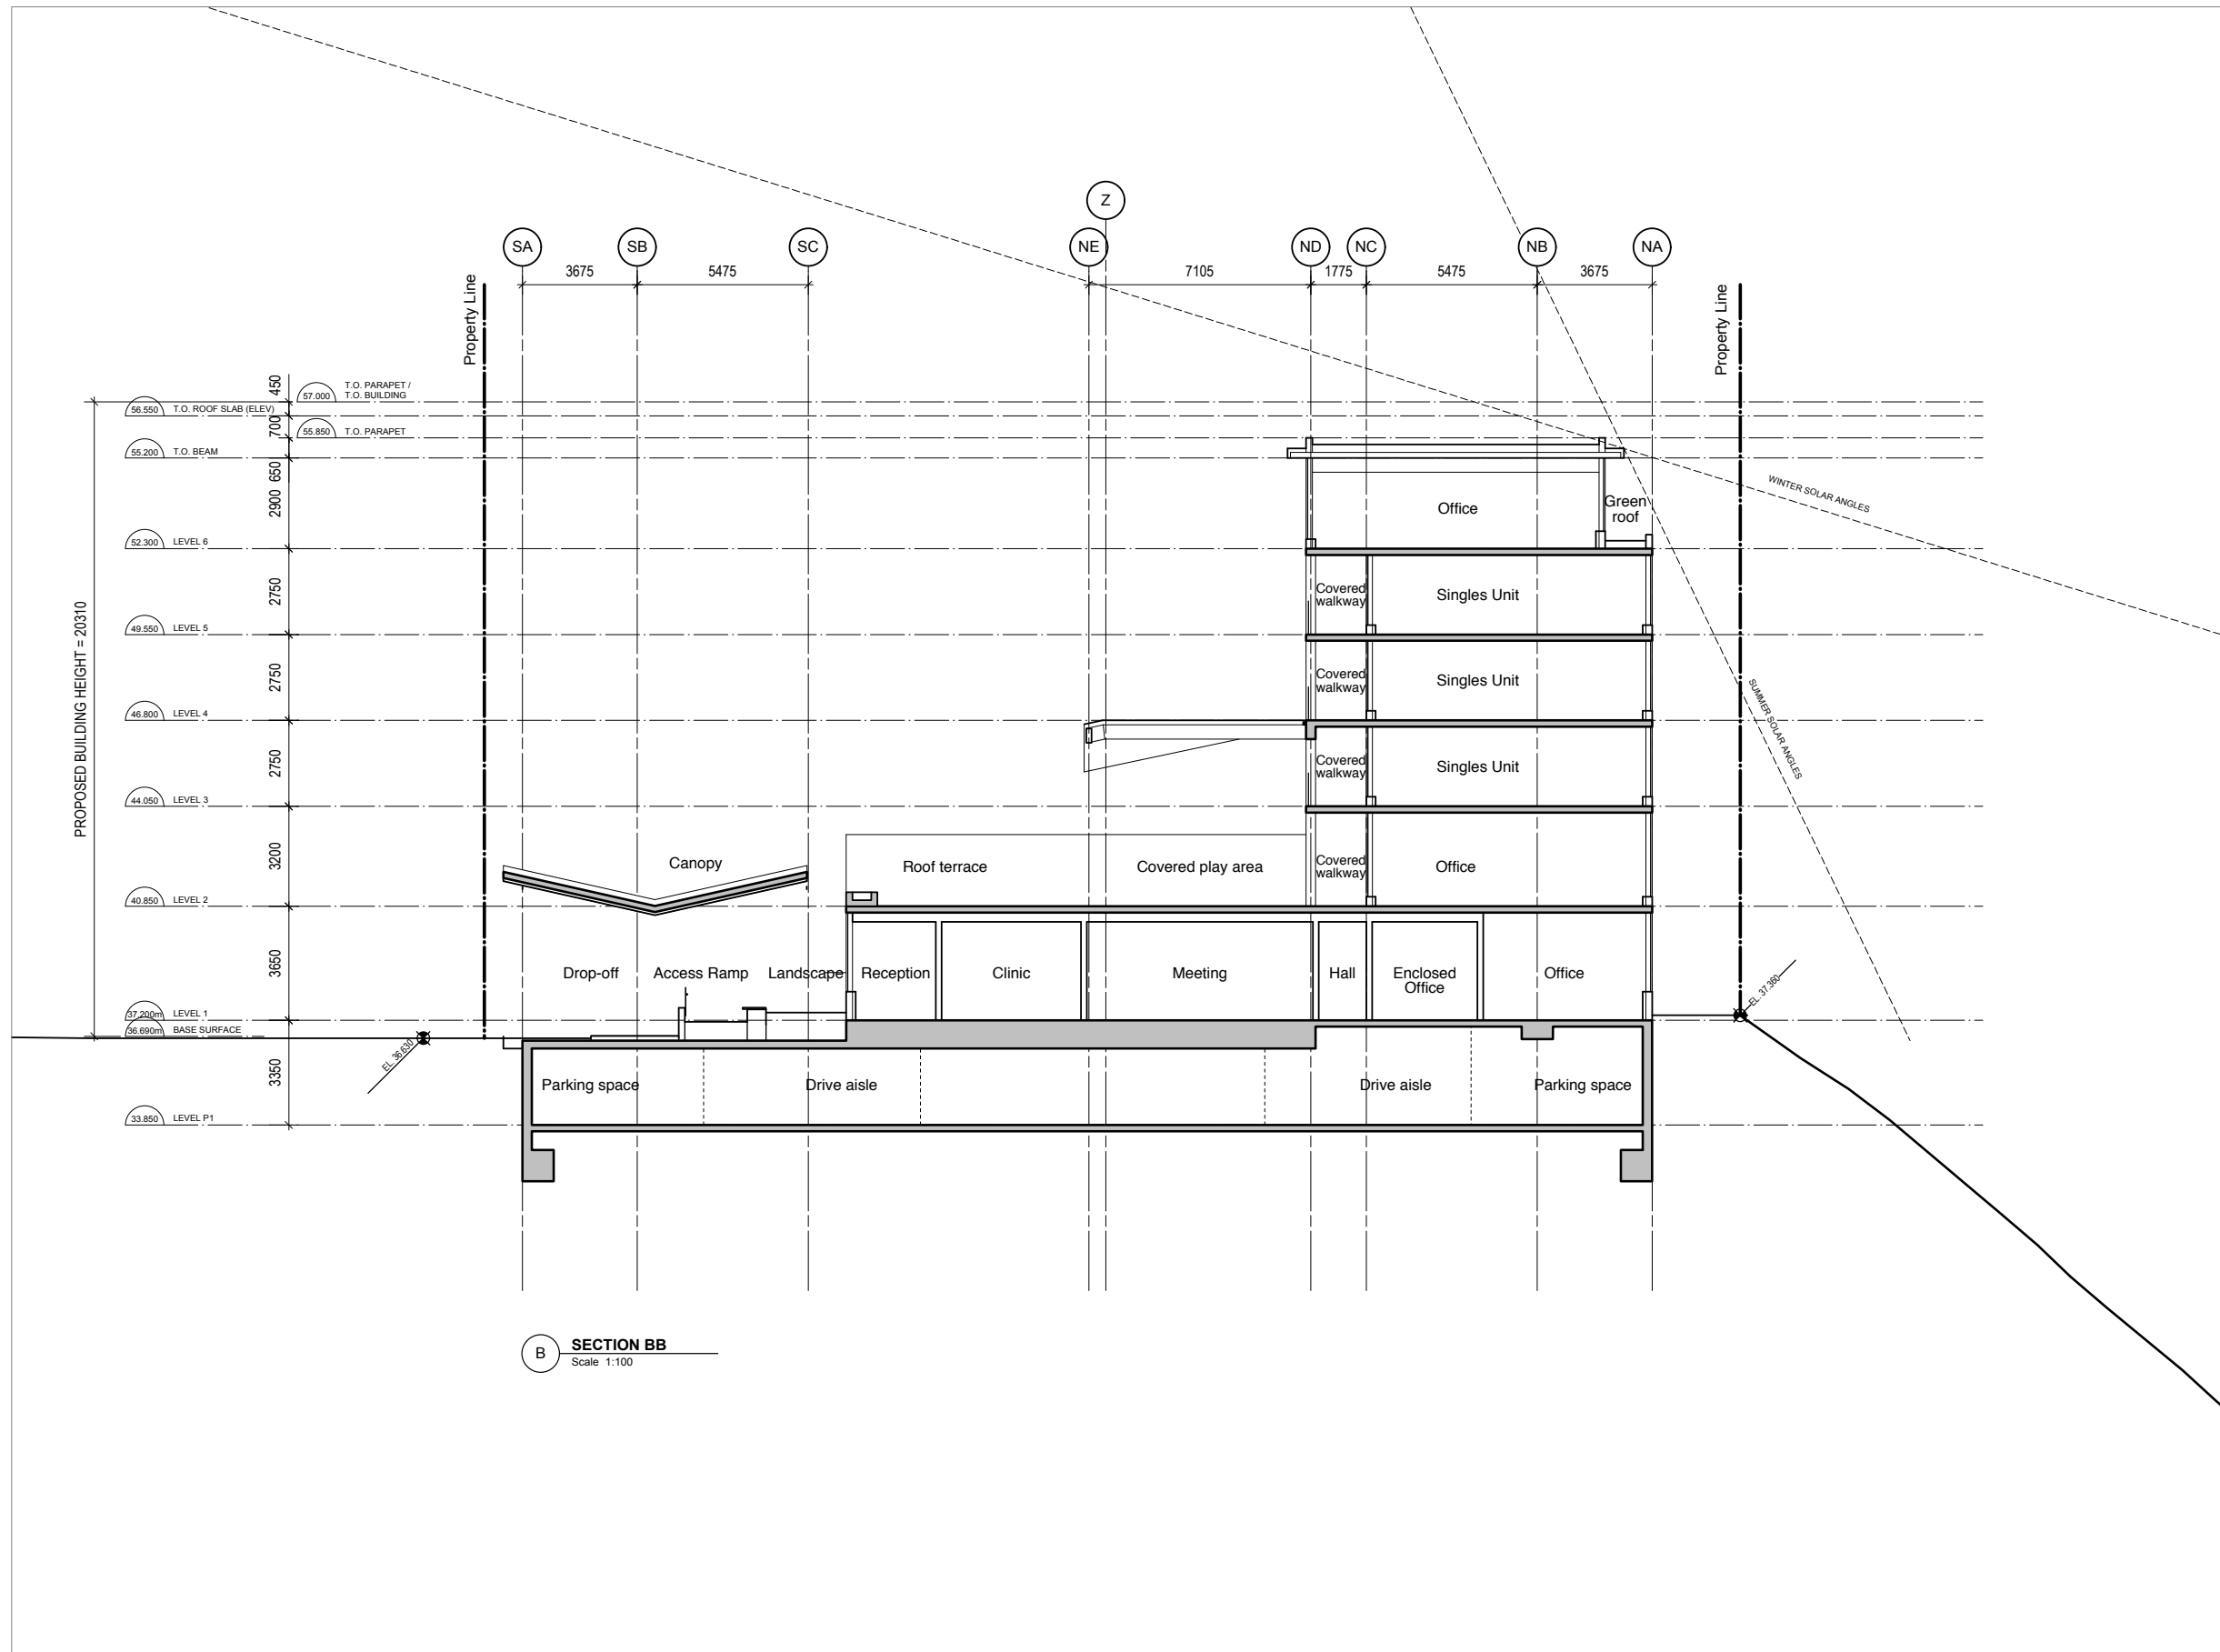

ISSUED FOR REZONING AND DP 7 MAY 2012

**HENRIQUEZ • PARTNERS**  
Architects  
Urban Designers  
402 West Pender Street  
Vancouver, BC V6B 1T8  
Tel: 604.687.5691  
Fax: 604.687.8530

**IMMIGRANT SERVICES  
SOCIETY OF BC NEW FACILITY**  
VANCOUVER, B.C., CANADA


CONSULTANT

DRAWING TITLE

**SECTION BB**

DATE	23 APRIL 2012	DRAWN	CB / MB
SCALE	1:100	CHECKED	GH
JOB NO.	2922		

**A2.02**

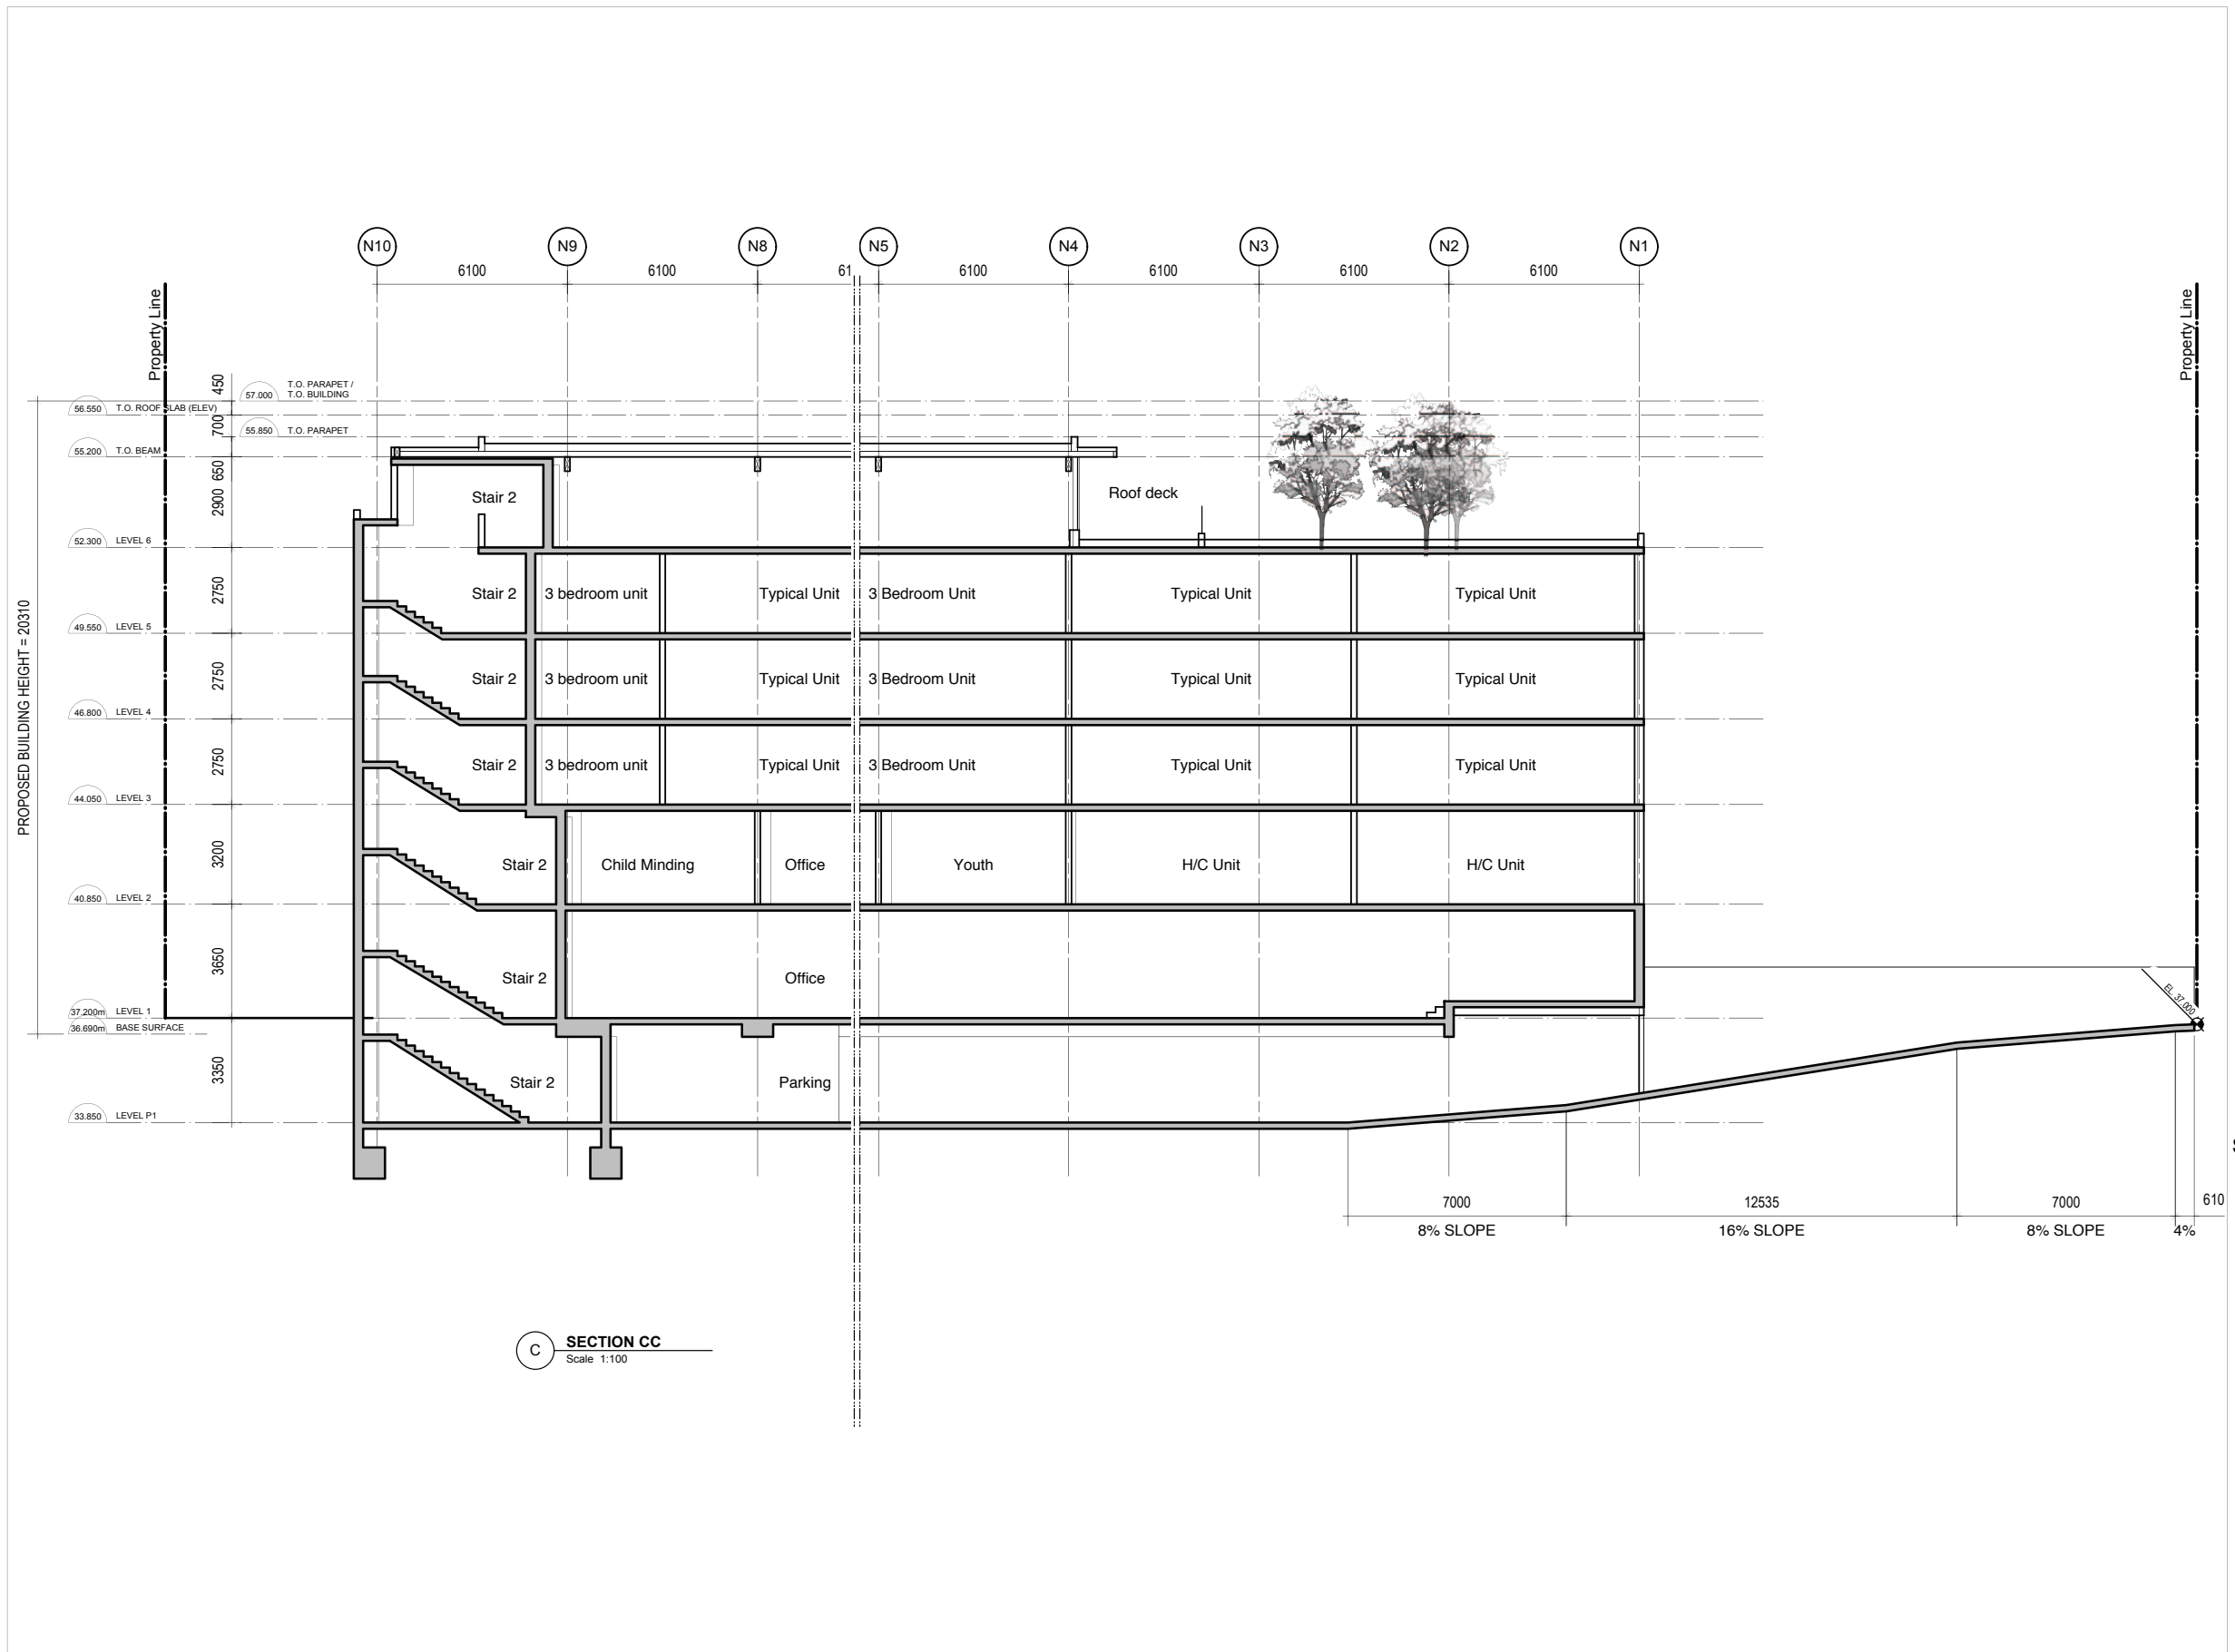

**C SECTION CC**  
Scale 1:100

ISSUED FOR REZONING AND DP 7 MAY 2012


**HENRIQUEZ • PARTNERS**  
Architects  
Urban Designers  
402 West Pender Street  
Vancouver, BC V6B 1T8  
Tel: 604.687.5681  
Fax: 604.687.8530

**IMMIGRANT SERVICES SOCIETY OF BC NEW FACILITY**  
VANCOUVER, B.C., CANADA

**SECTION CC**

DATE: 23 APRIL 2012 DRAWN: MB  
SCALE: 1:100 CHECKED: GH  
JOB NO.: 2922

**A2.03**

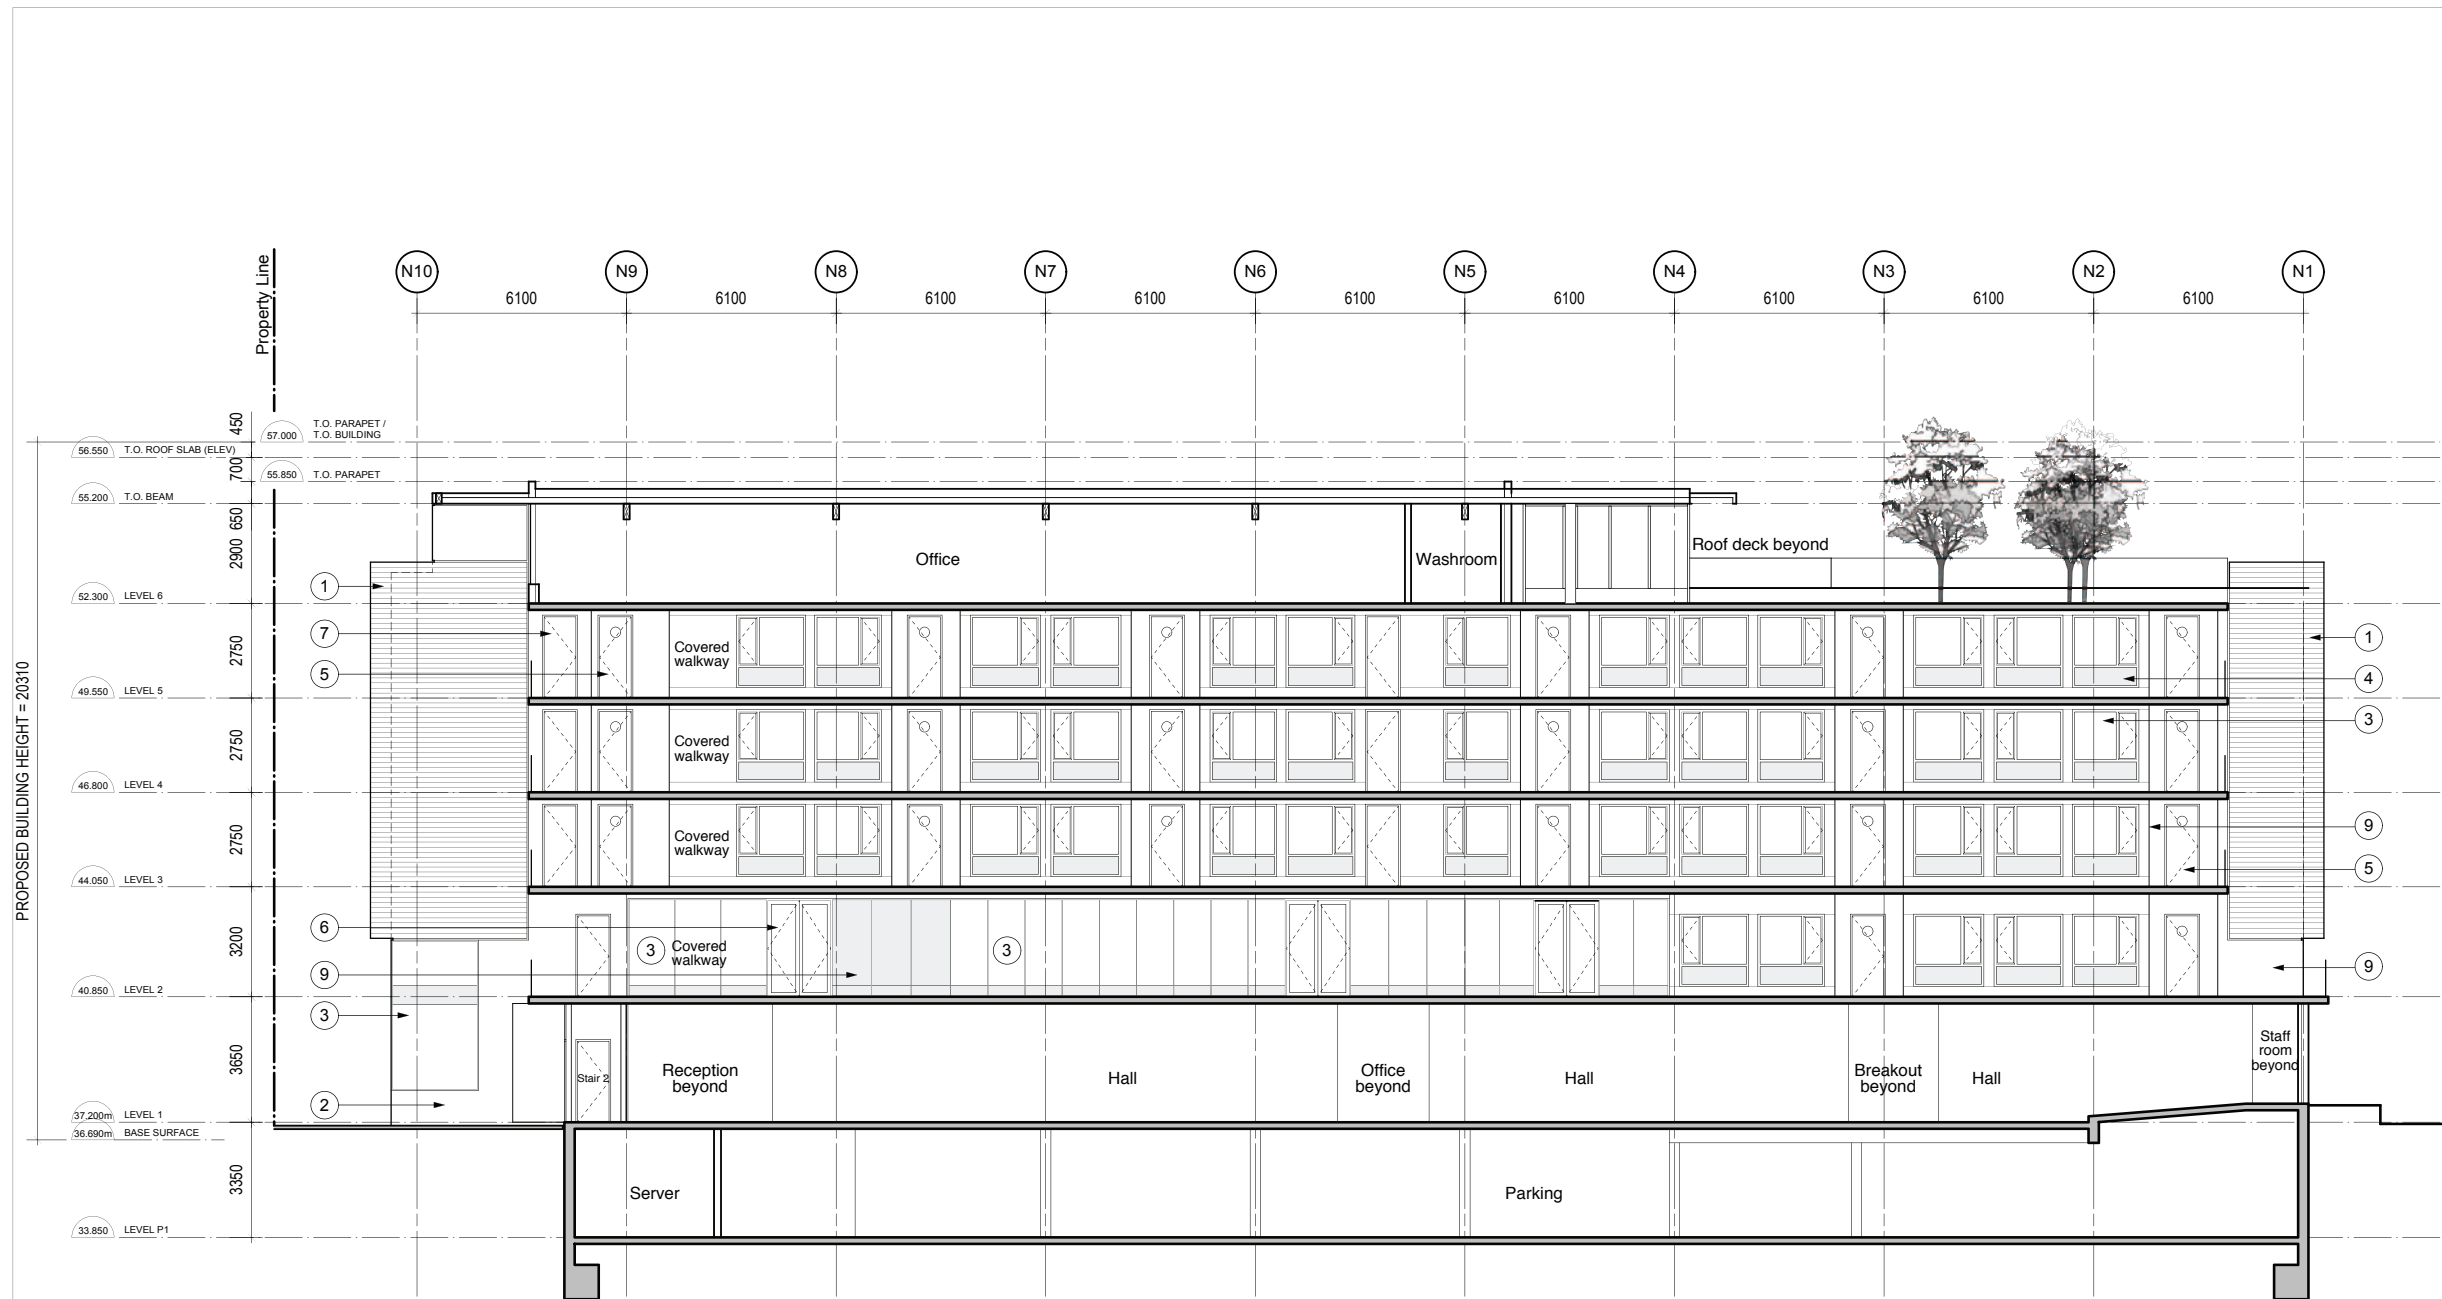

PROPOSED BUILDING HEIGHT = 20310

**D SECTION DD**  
Scale 1:100

**MATERIAL LEGEND**

- |                                  |                                     |
|----------------------------------|-------------------------------------|
| ① WOOD GRAIN EXTERIOR PANELING   | ⑨ CEMENTITIOUS EXTERIOR PANELS      |
| ② ARCHITECTURAL CONCRETE, SEALED | ⑩ PREFINISHED METAL FLASHING        |
| ③ CLEAR GLAZING                  | ⑪ GLASS GUARD                       |
| ④ SPANDREL GLAZING               | ⑫ PREFINISHED ARCHITECTURAL LOUVERS |
| ⑤ WOOD DOORS                     | ⑬ CULTURAL ART PANELS               |
| ⑥ GLASS AND ALUMINUM DOORS       | ⑭ WELCOME ART PIECE                 |
| ⑦ PAINTED STEEL DOORS            | ⑮ WOOD BEAMS PREFINISHED            |
| ⑧ PAINTED CONCRETE               | ⑯ HORIZONTAL ALUMINUM LOUVERS       |
|                                  | ⑰ VERTICAL ALUMINUM LOUVERS         |

ISSUED FOR REZONING AND DP 7 MAY 2012

**HENRIQUEZ • PARTNERS**  
Architects  
Urban Designers



402 West Pender Street  
Vancouver, BC V6B 1T8  
Tel: 604.687.5681  
Fax: 604.687.8530

**IMMIGRANT SERVICES  
SOCIETY OF BC NEW FACILITY**  
VANCOUVER, B.C., CANADA

CONSULTANT

DRAWING TITLE

**SECTION DD**

DATE	23 APRIL 2012	DRAWN	MB / LP
SCALE	1:100	CHECKED	GH
JOB NO.	2922		

**A2.04**