


UNDERGROUND PARKING (Level 1)

SCALE 1:100

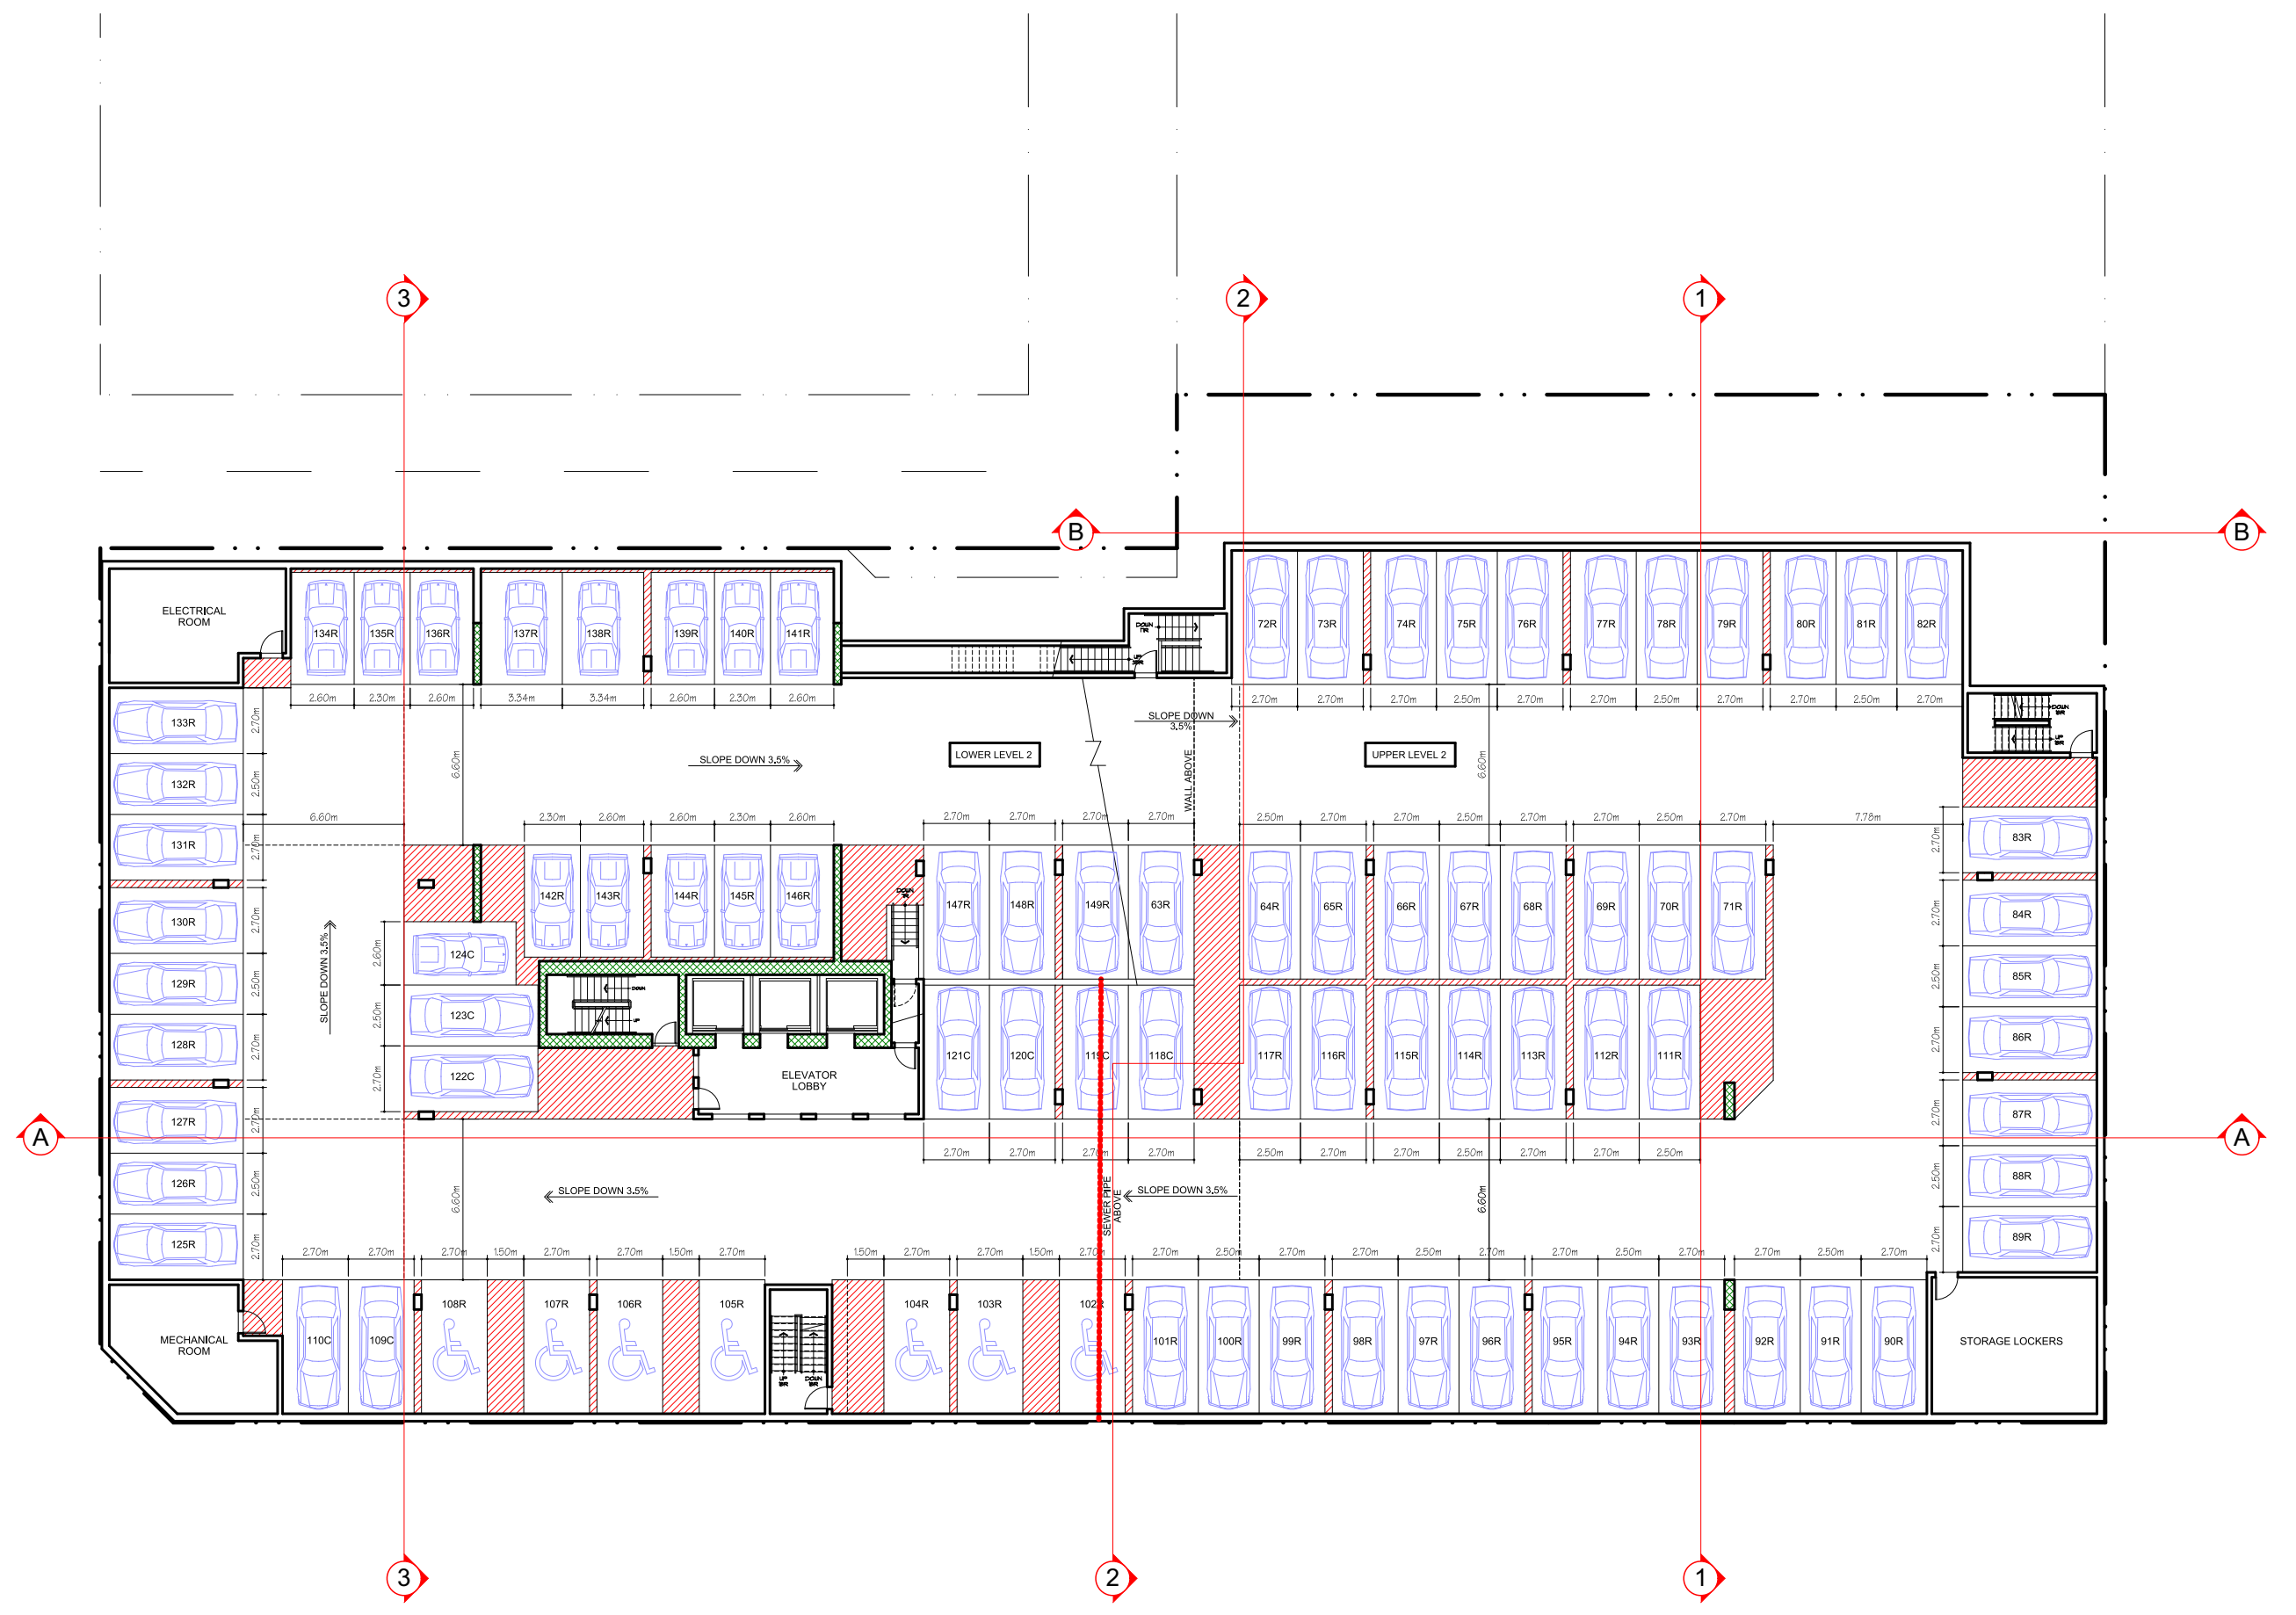


Cambie Village North
for
SHATO HOLDINGS LTD.




UNDERGROUND PARKING (Level 1)

SCALE 1:100

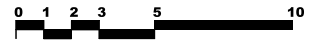

Cambie Village North
for
SHATO HOLDINGS LTD.

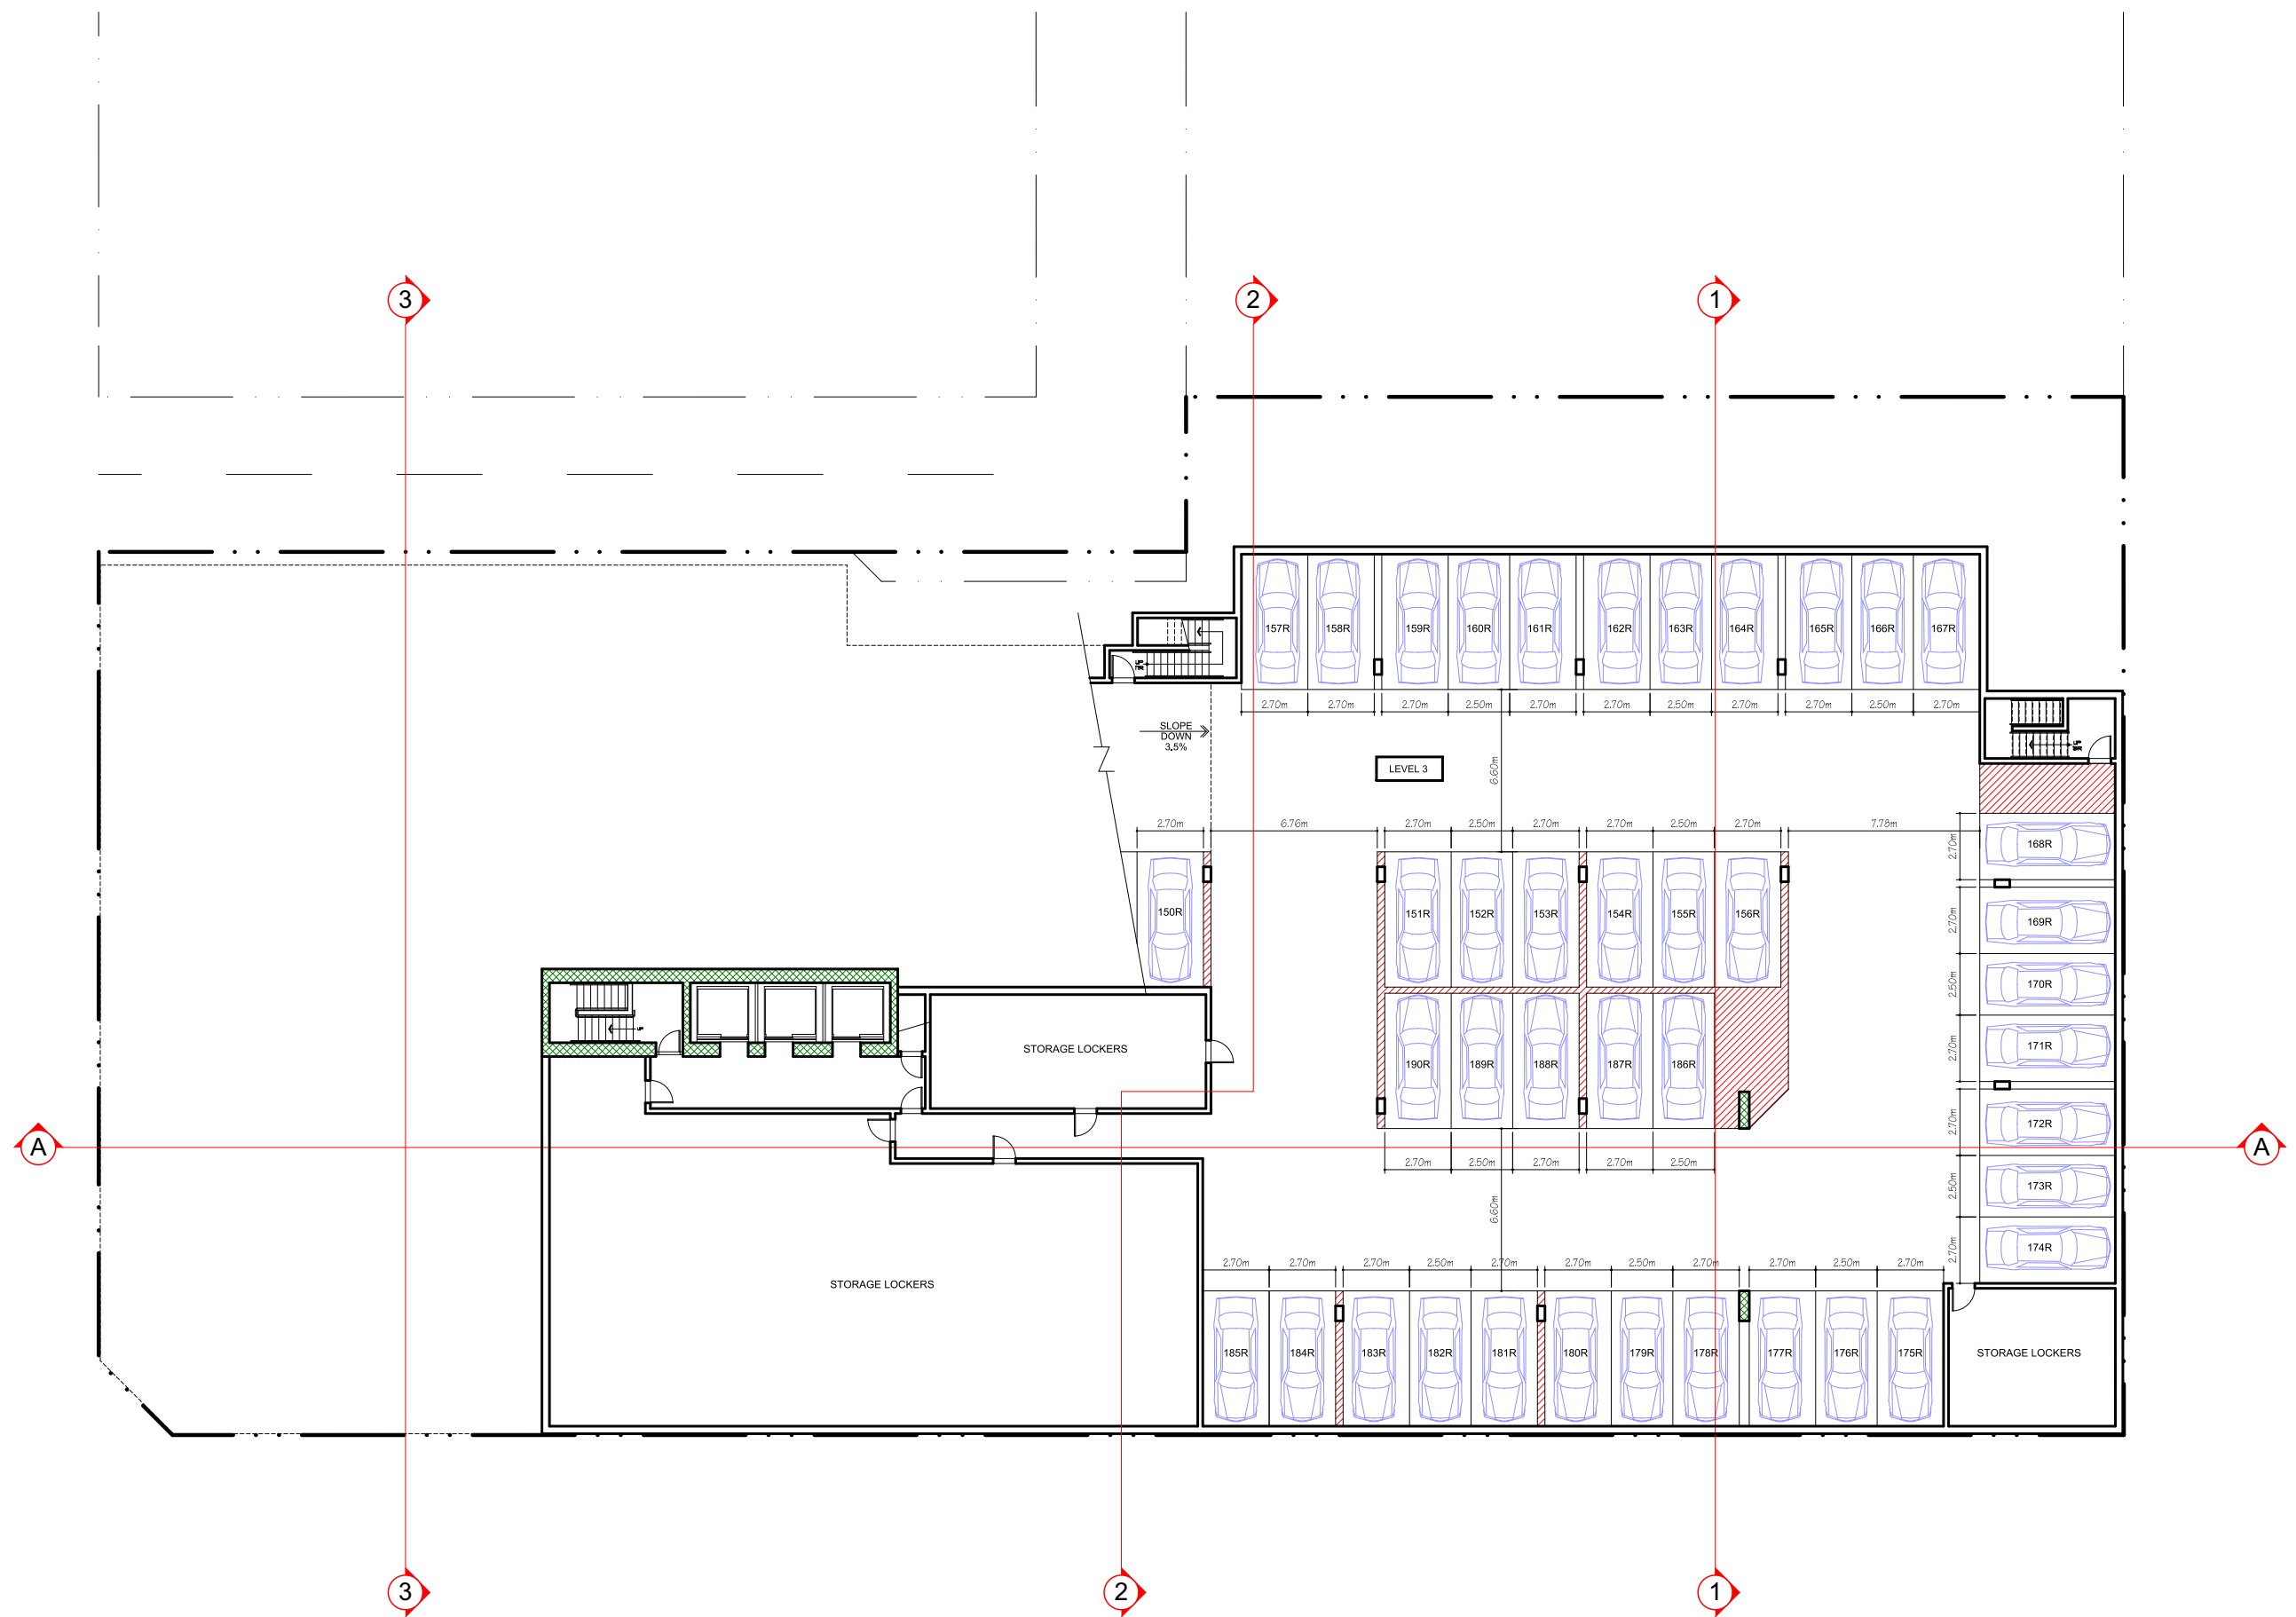

UNDERGROUND PARKING (Level 3)

SCALE 1:100



Cambie Village North
for
SHATO HOLDINGS LTD.