



VIEW CONE 3.1

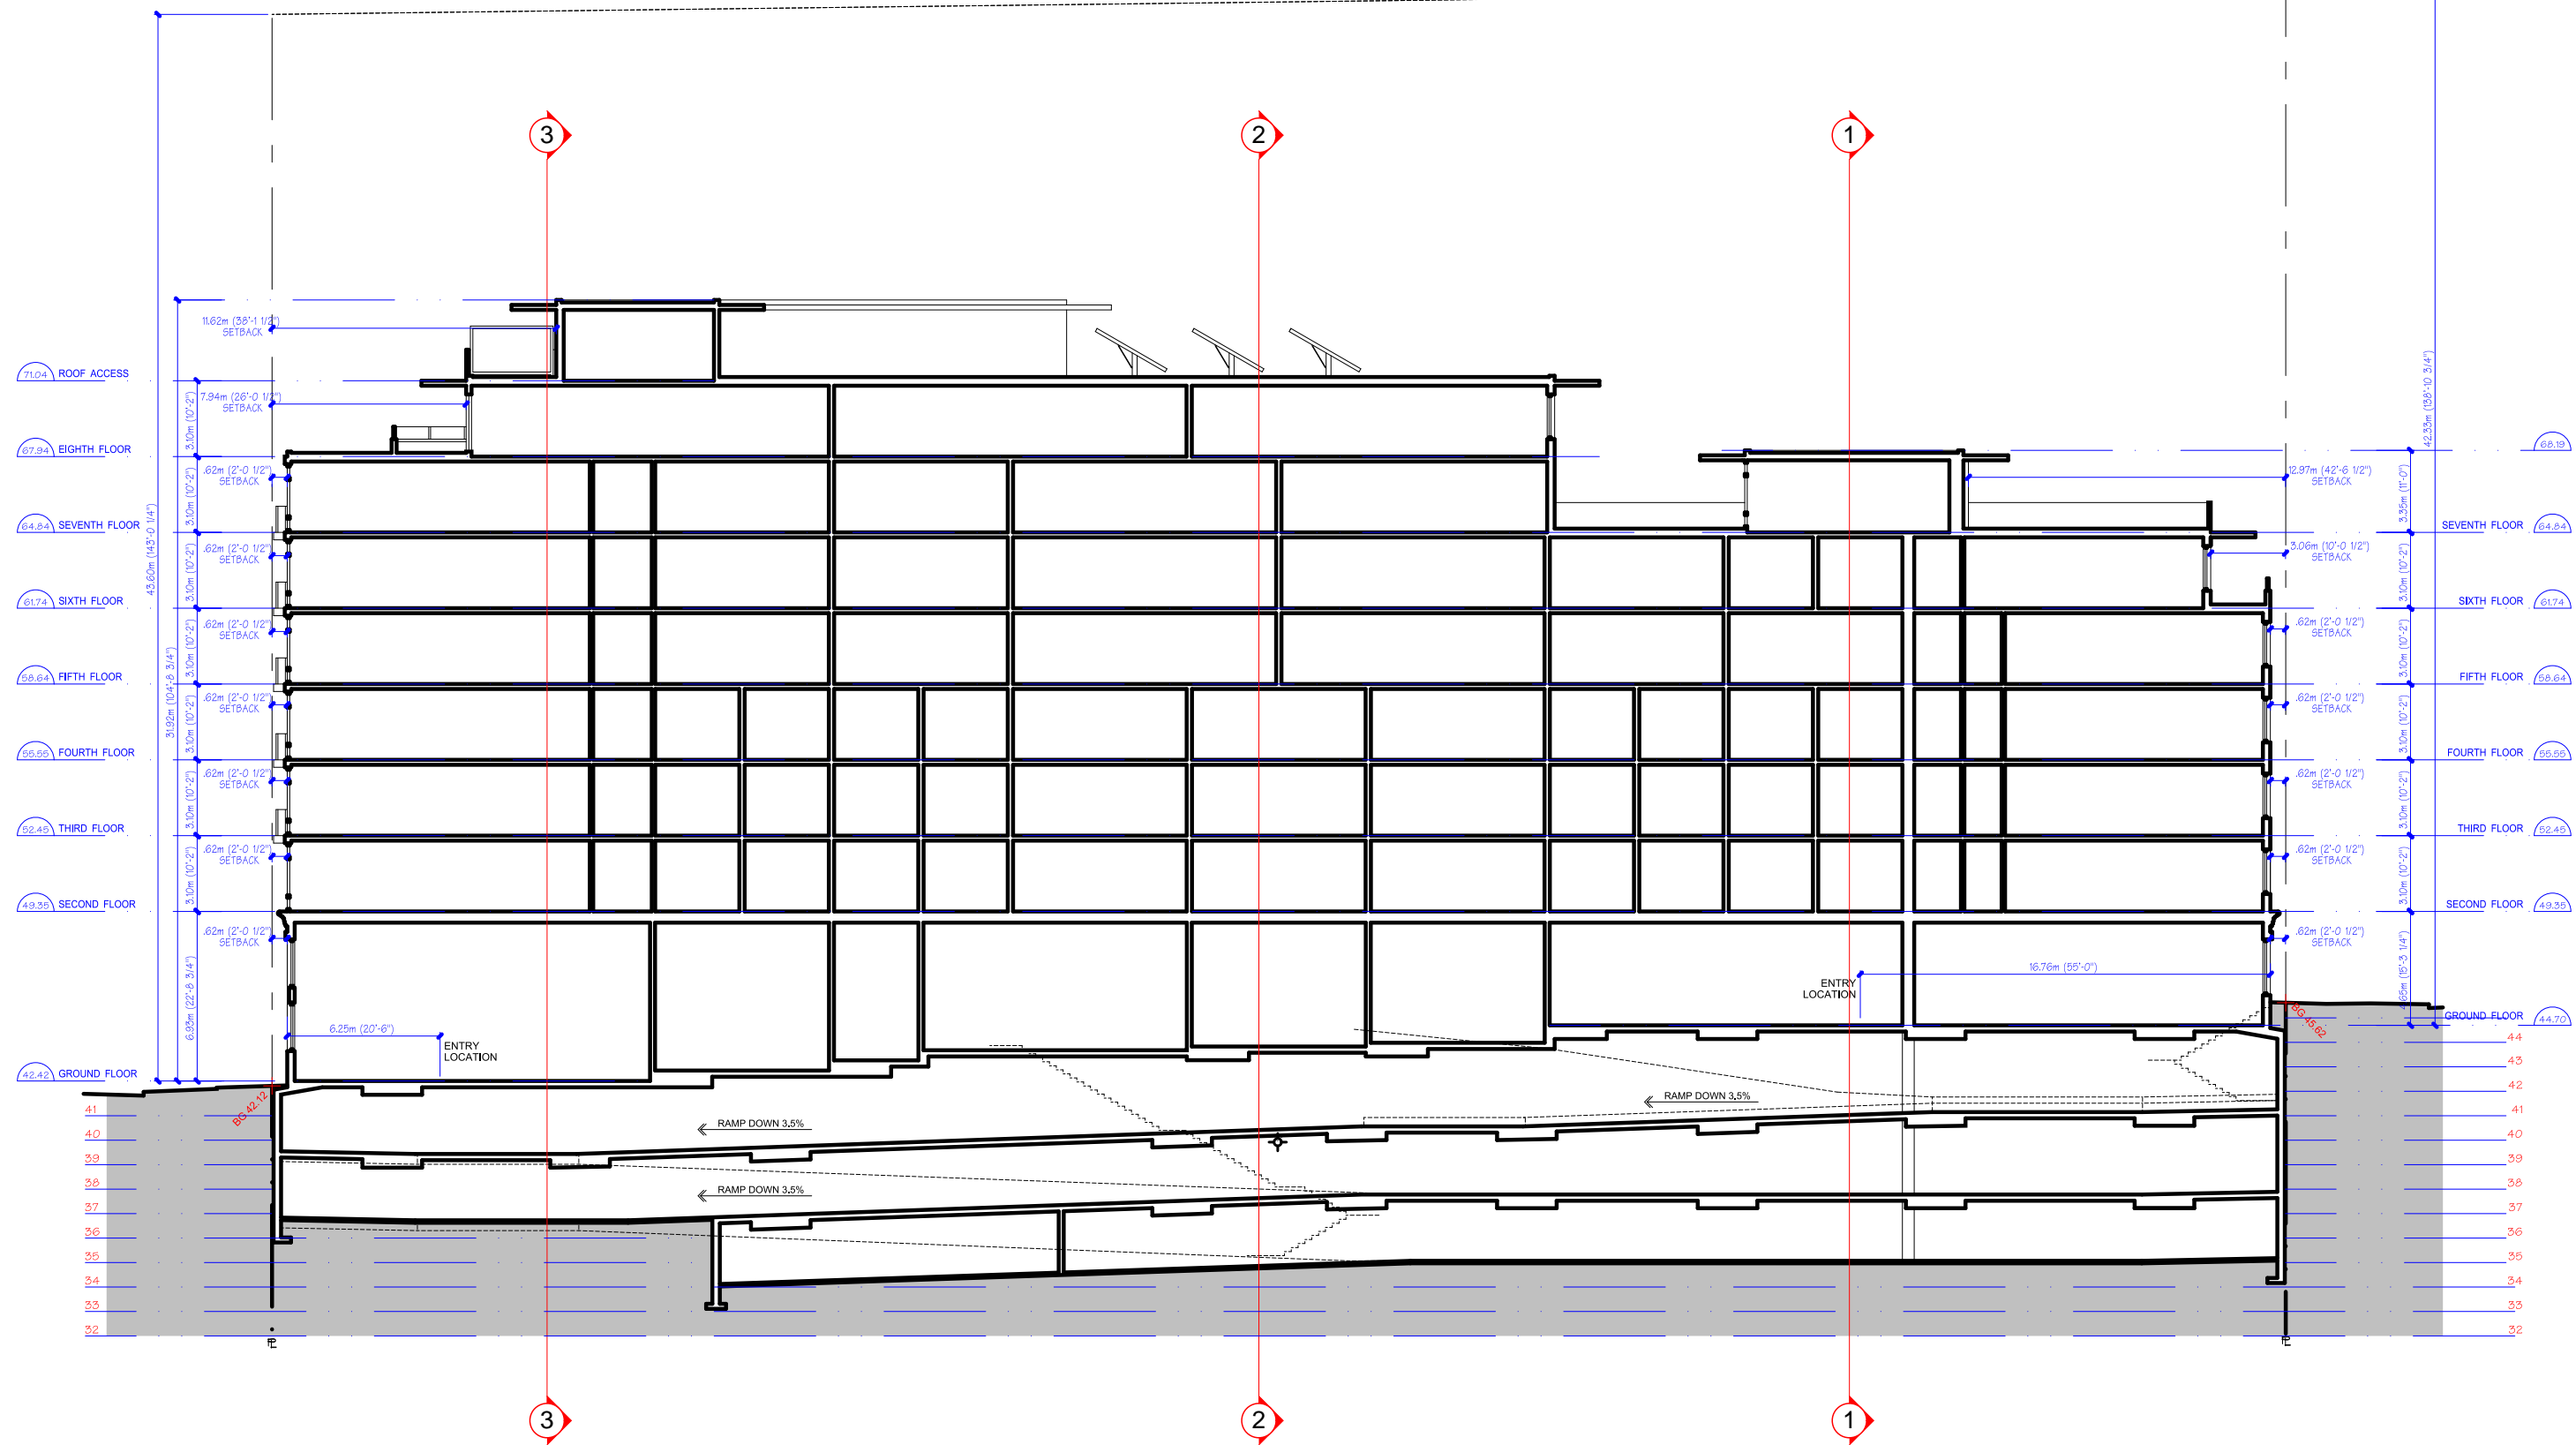


SITE SECTION A-A  
SCALE 1:100



**Cambie Village North**  
for  
**SHATO HOLDINGS LTD.**

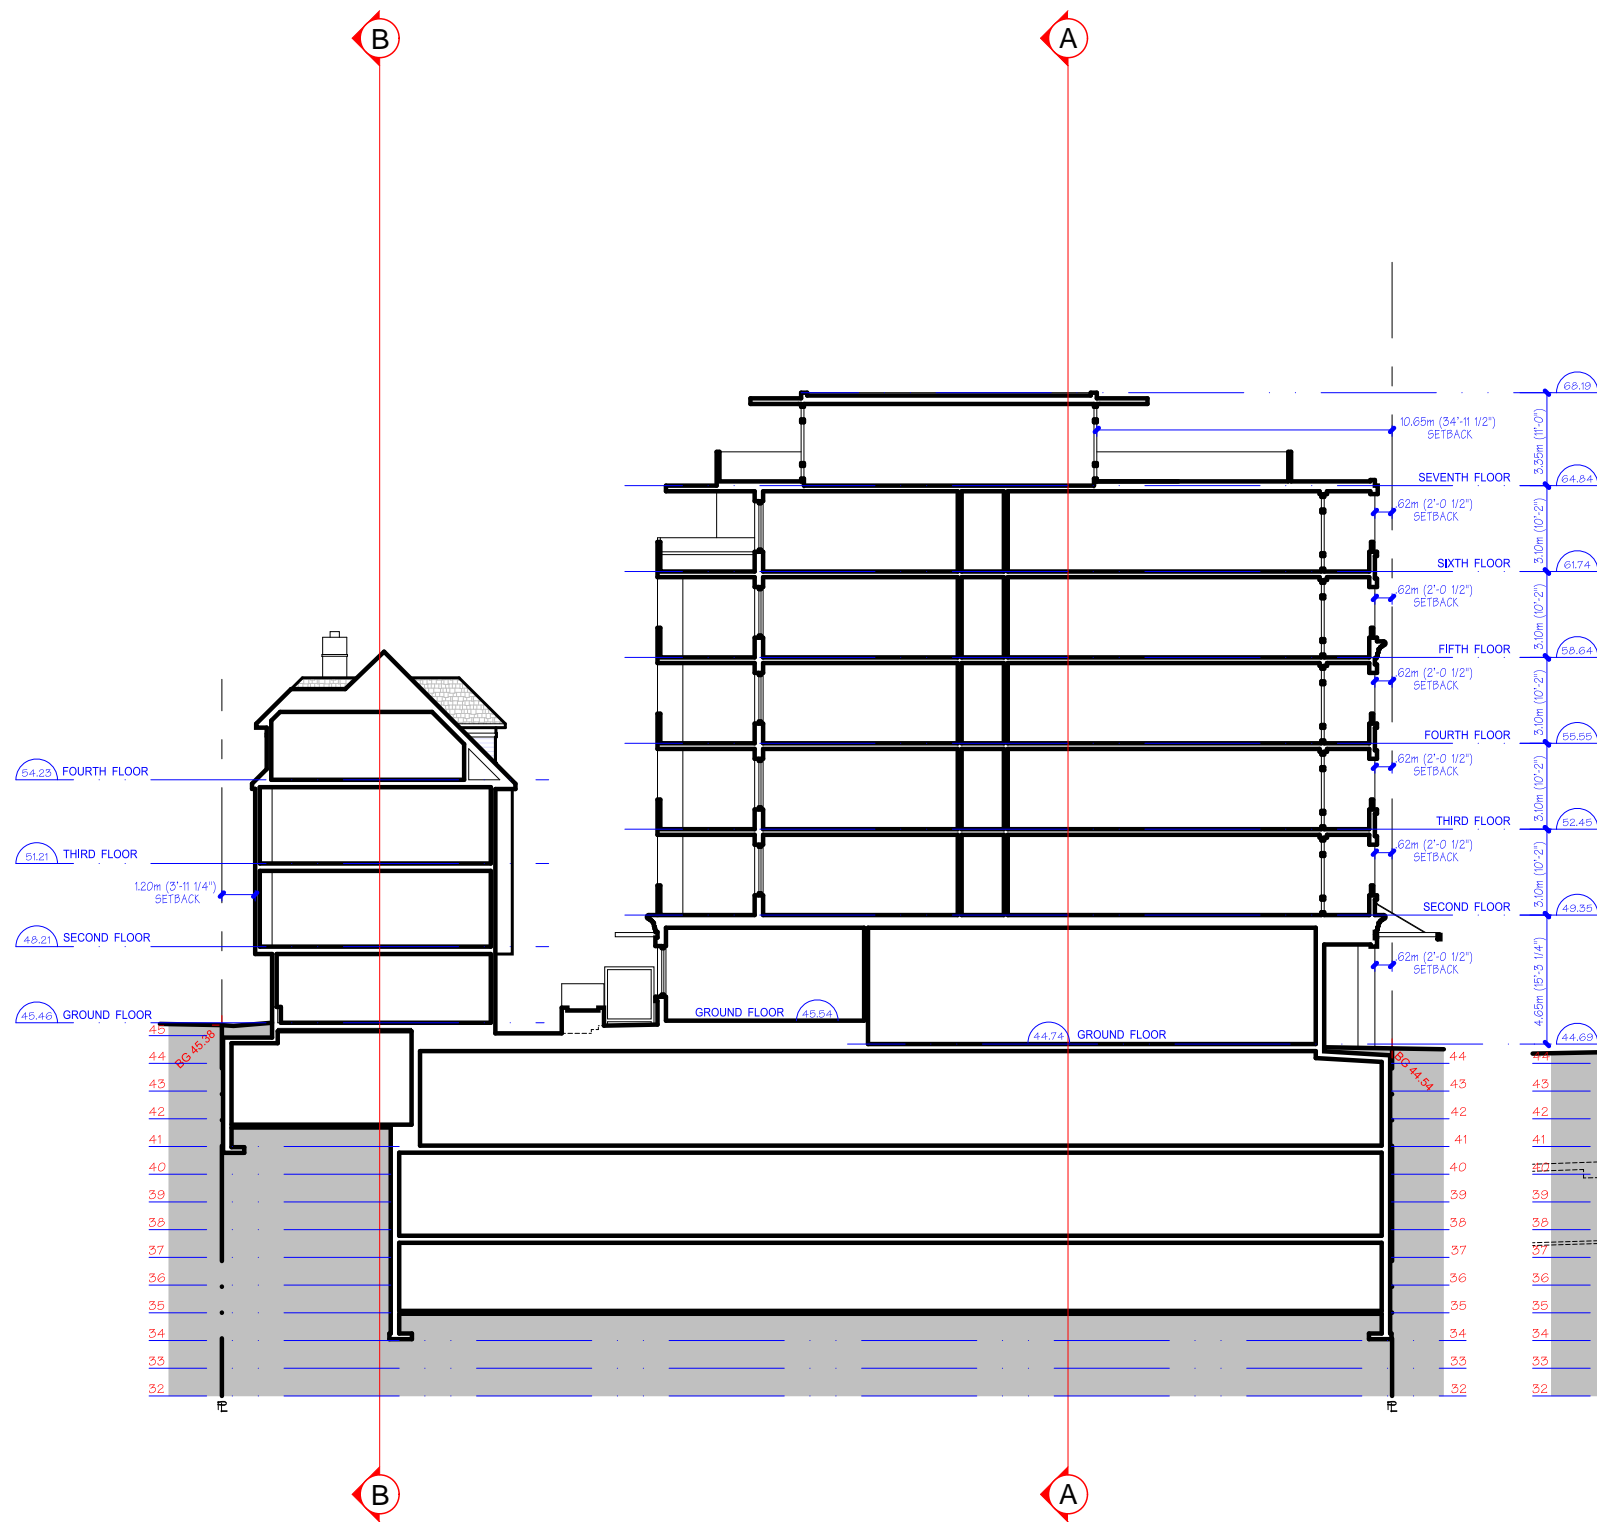


SITE SECTION 1-1  
SCALE 1:100

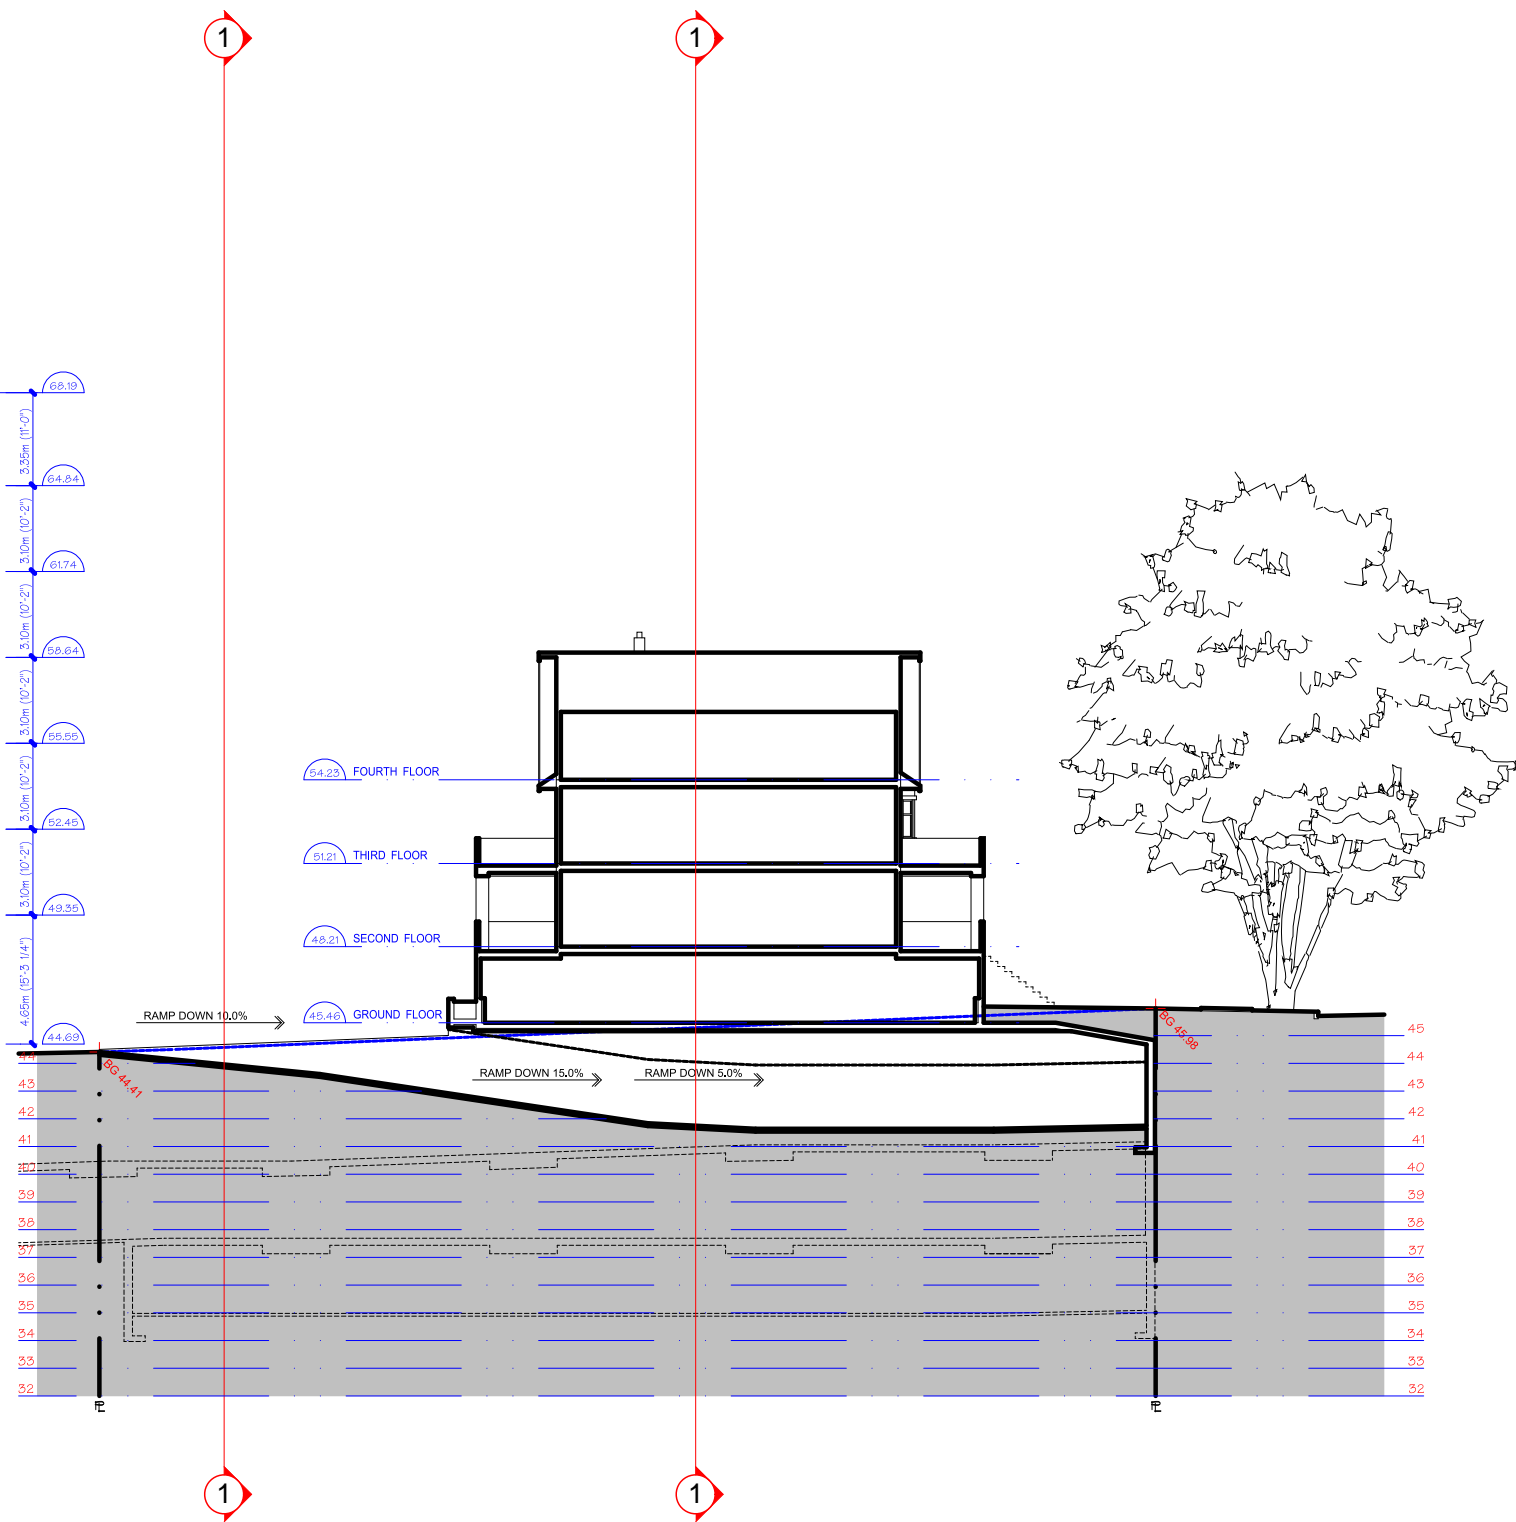

SITE SECTION B-B  
SCALE 1:100




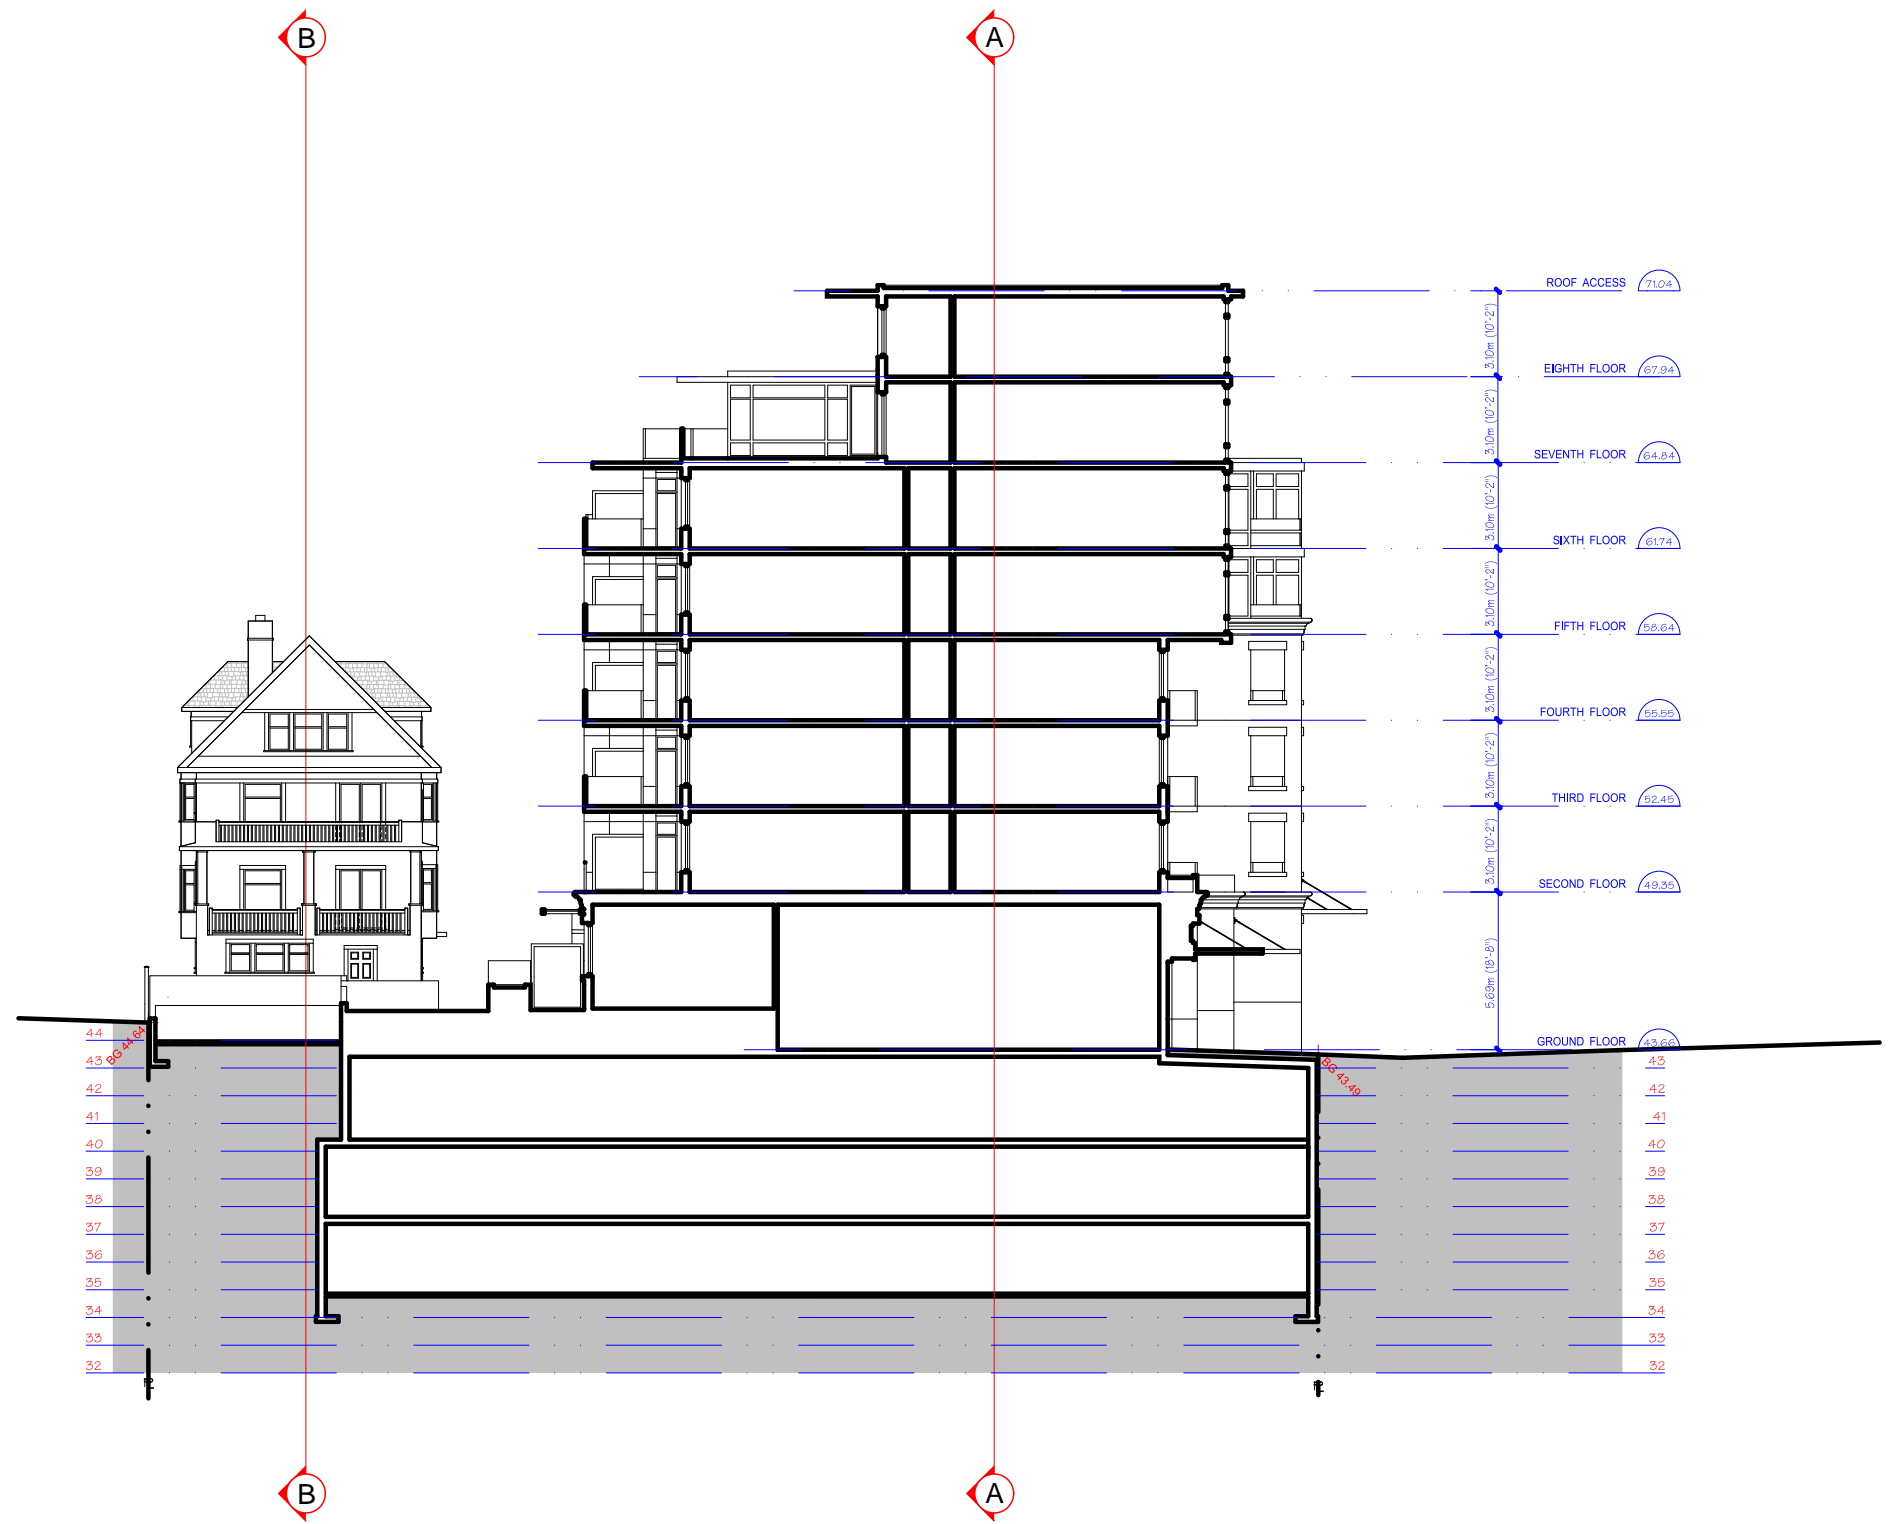

SITE SECTION 2-2  
SCALE 1:100



**Cambie Village North**  
for  
**SHATO HOLDINGS LTD.**

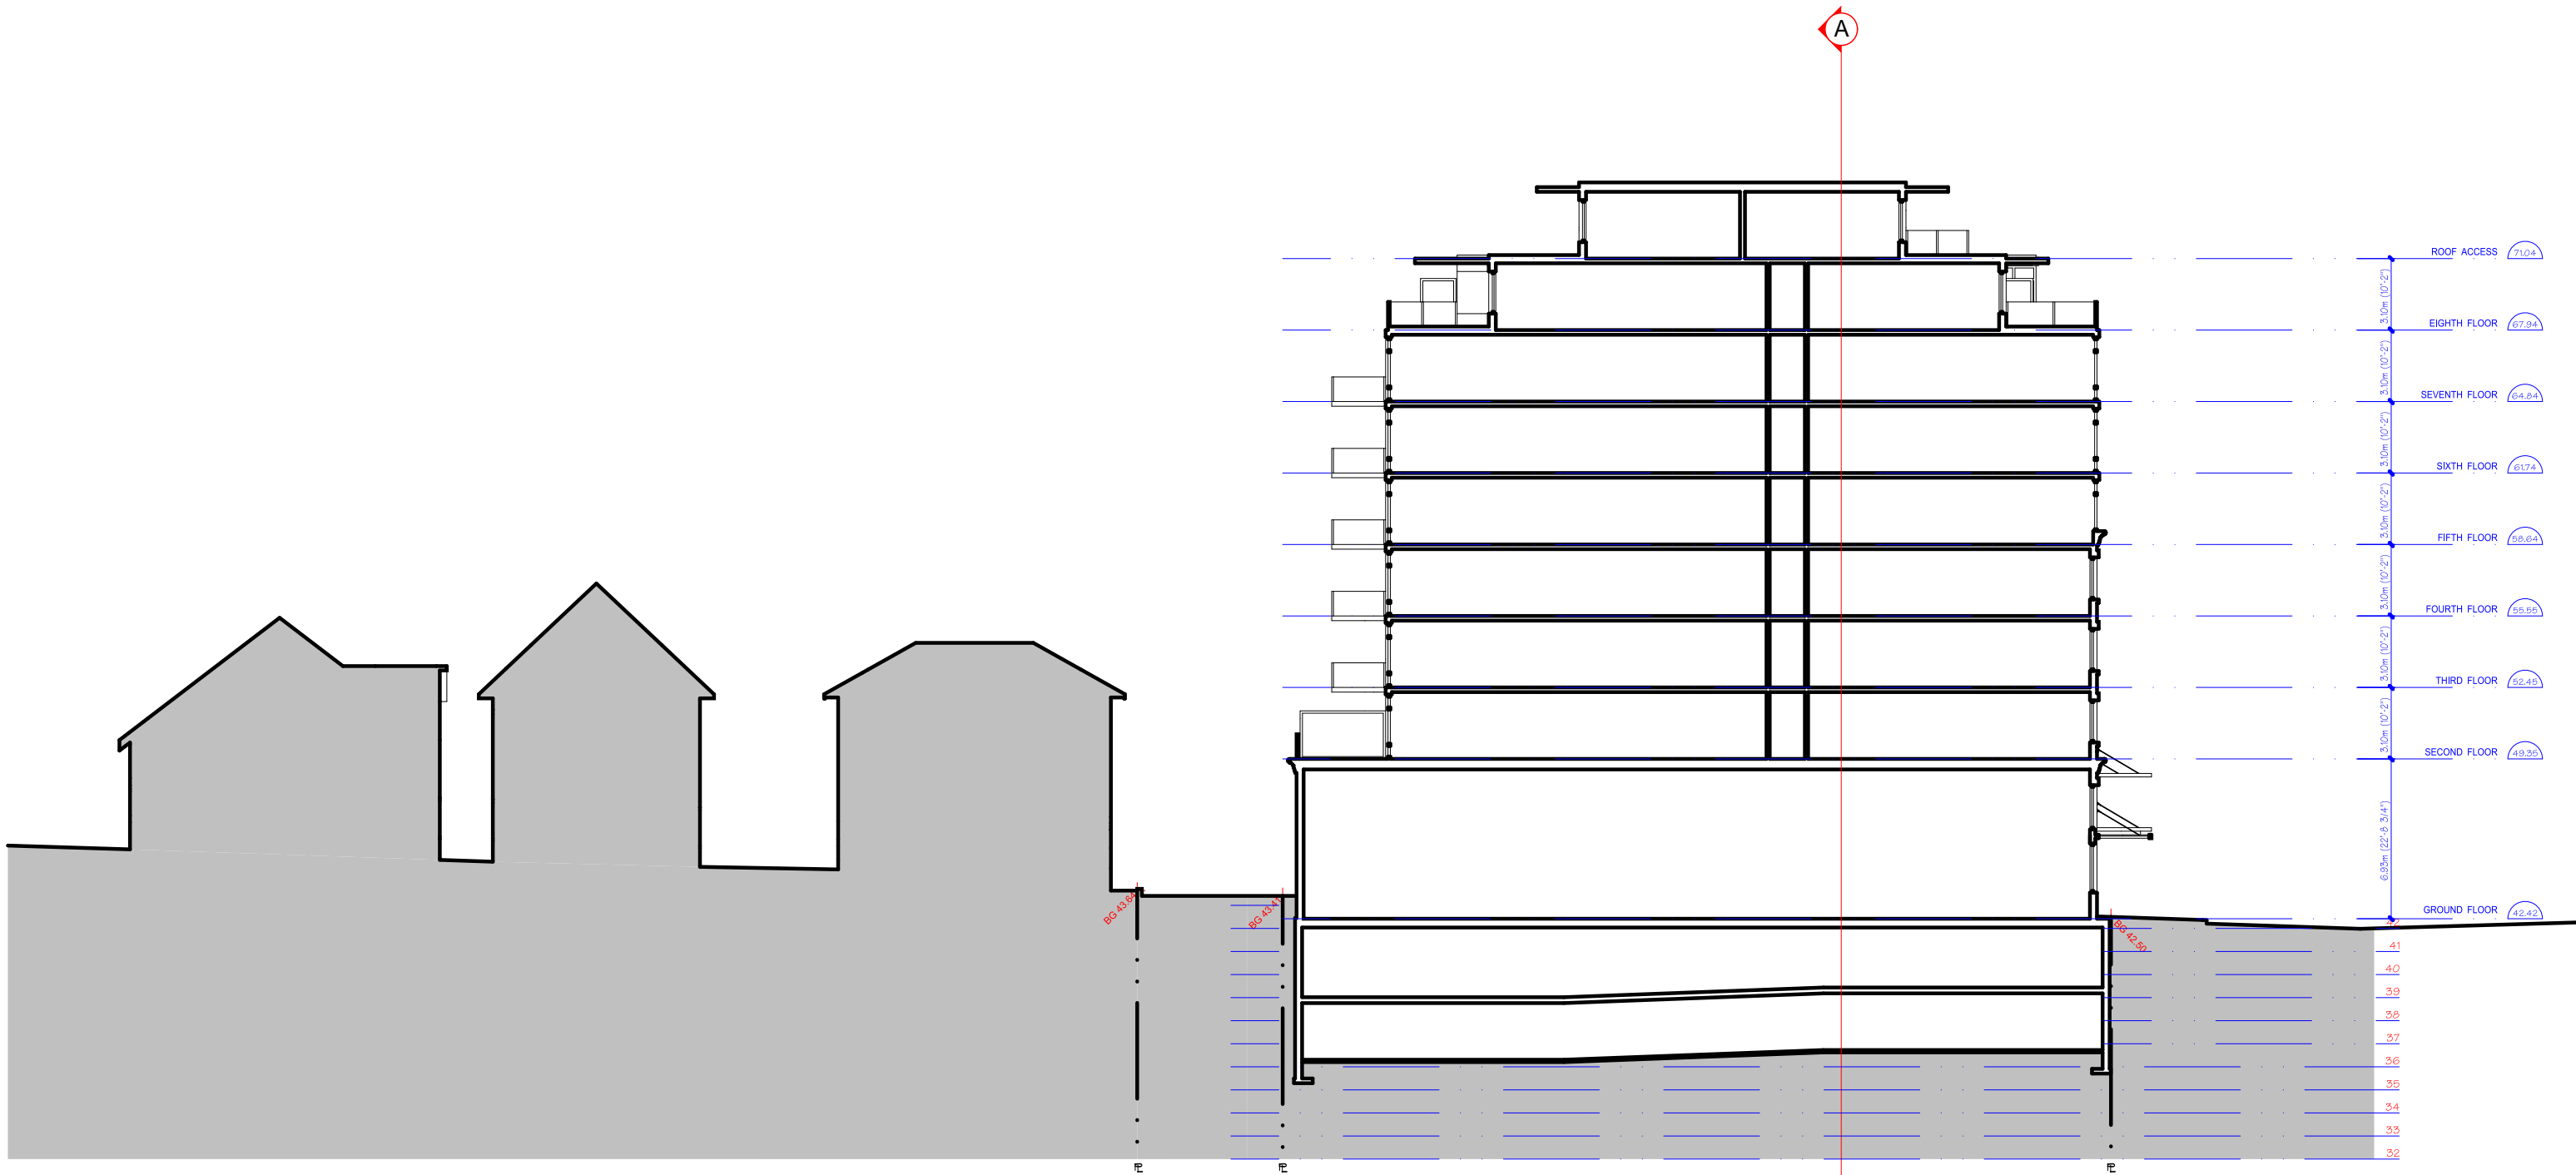

SITE SECTION 3-3  
SCALE 1:100



**Cambie Village North**  
for  
**SHATO HOLDINGS LTD.**