


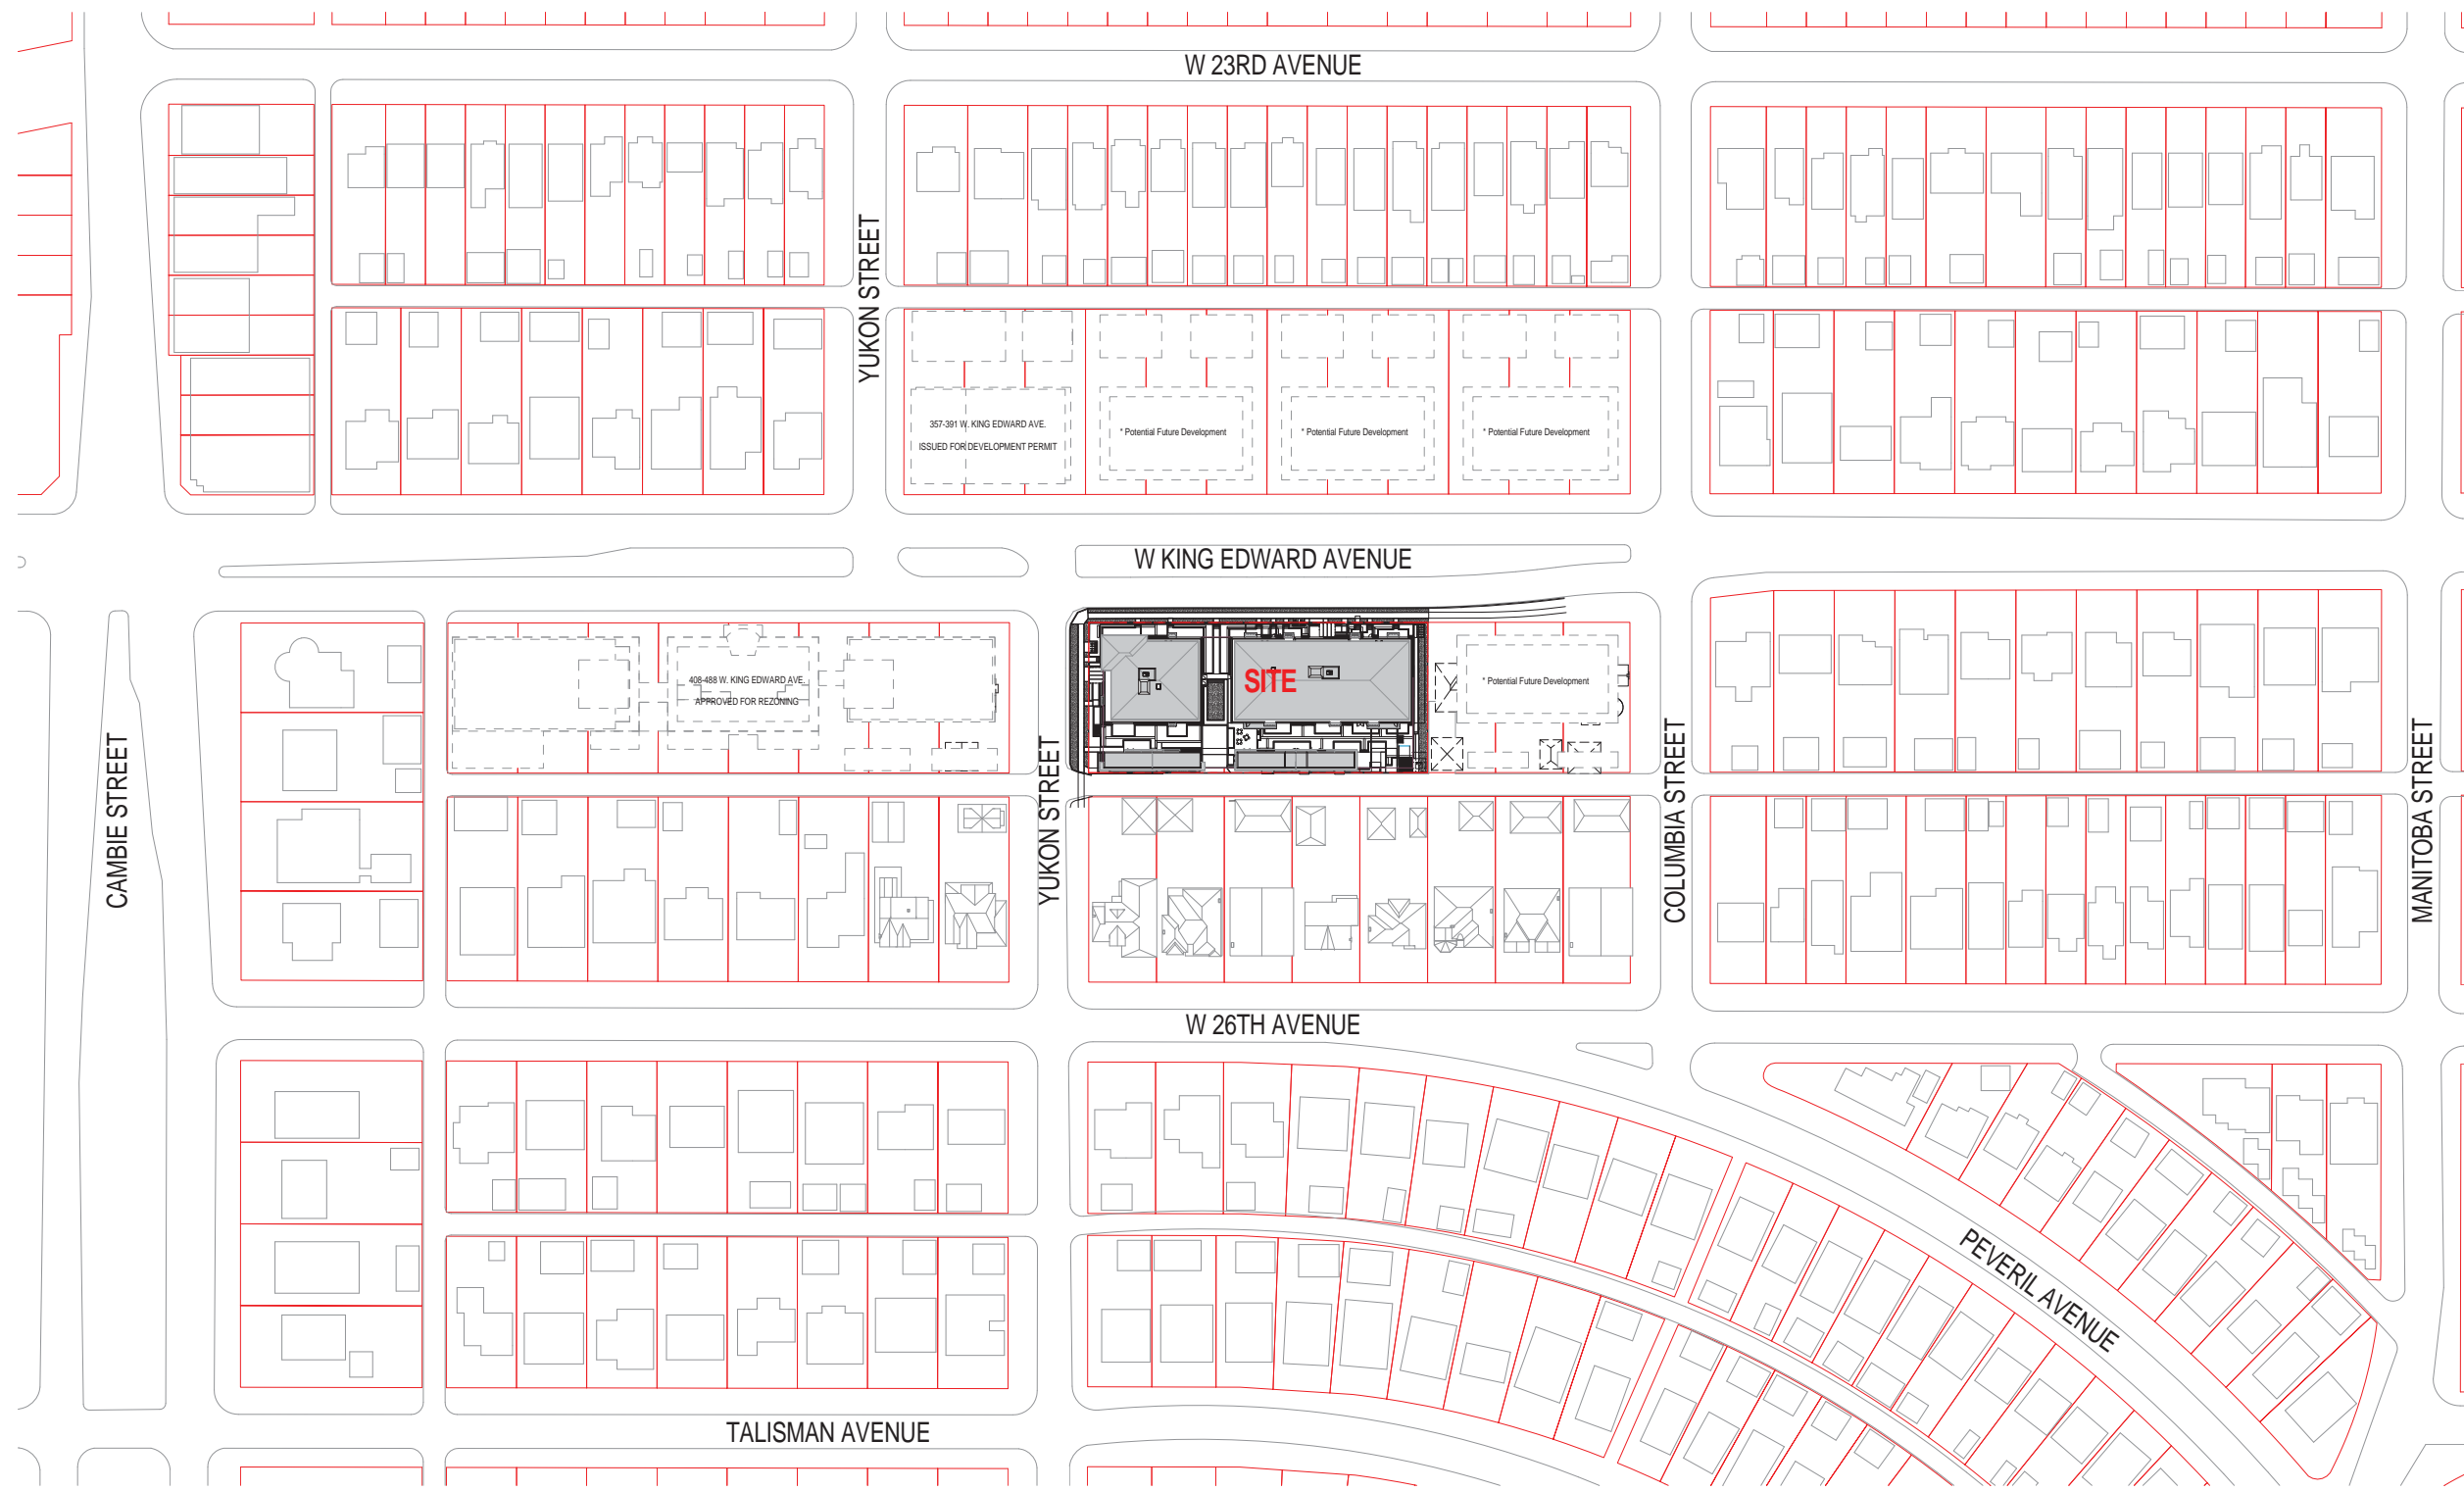

This drawing is an instrument of service and the property of Shift Architecture Inc. and shall remain their property. The use of this drawing shall be restricted to the original site for which it was prepared and publication thereof is expressly limited to such use. Reuse, reproduction or publication by any method in whole or in part is prohibited without their written consent.

No.	Date	Revision Notes
1	2015/09/04	ISSUED FOR REZONING



Issued for Rezoning September 4, 2015

Project File  
**288-388 YUKON**

288-388 West King Edward Ave.  
Vancouver, B.C. V5Y 2J2



Client/Owner  
**MOSAIC**

500 - 2609 Granville Street  
Vancouver, B.C. V6H 3F3

Sheet Title  
**CONTEXT PLAN**

Drawn By  
Reviewed by

Author  
CH

Project Number  
**1408**

Plot Date:  
2015/05/08

Issue Date:  
2015/09/04

Scale:  
**1" = 60'-0"**

Issue/Revision:  
**1**

Sheet Number

**A1.00**