


This drawing is an instrument of service and the property of Shift Architecture Inc. and shall remain their property. The use of this drawing shall be restricted to the original site for which it was prepared and publication thereof is expressly limited to such use. Reuse, reproduction or publication by any method in whole or in part is prohibited without their written consent.

No.	Date	Revision Notes
1	2015/09/04	ISSUED FOR REZONING

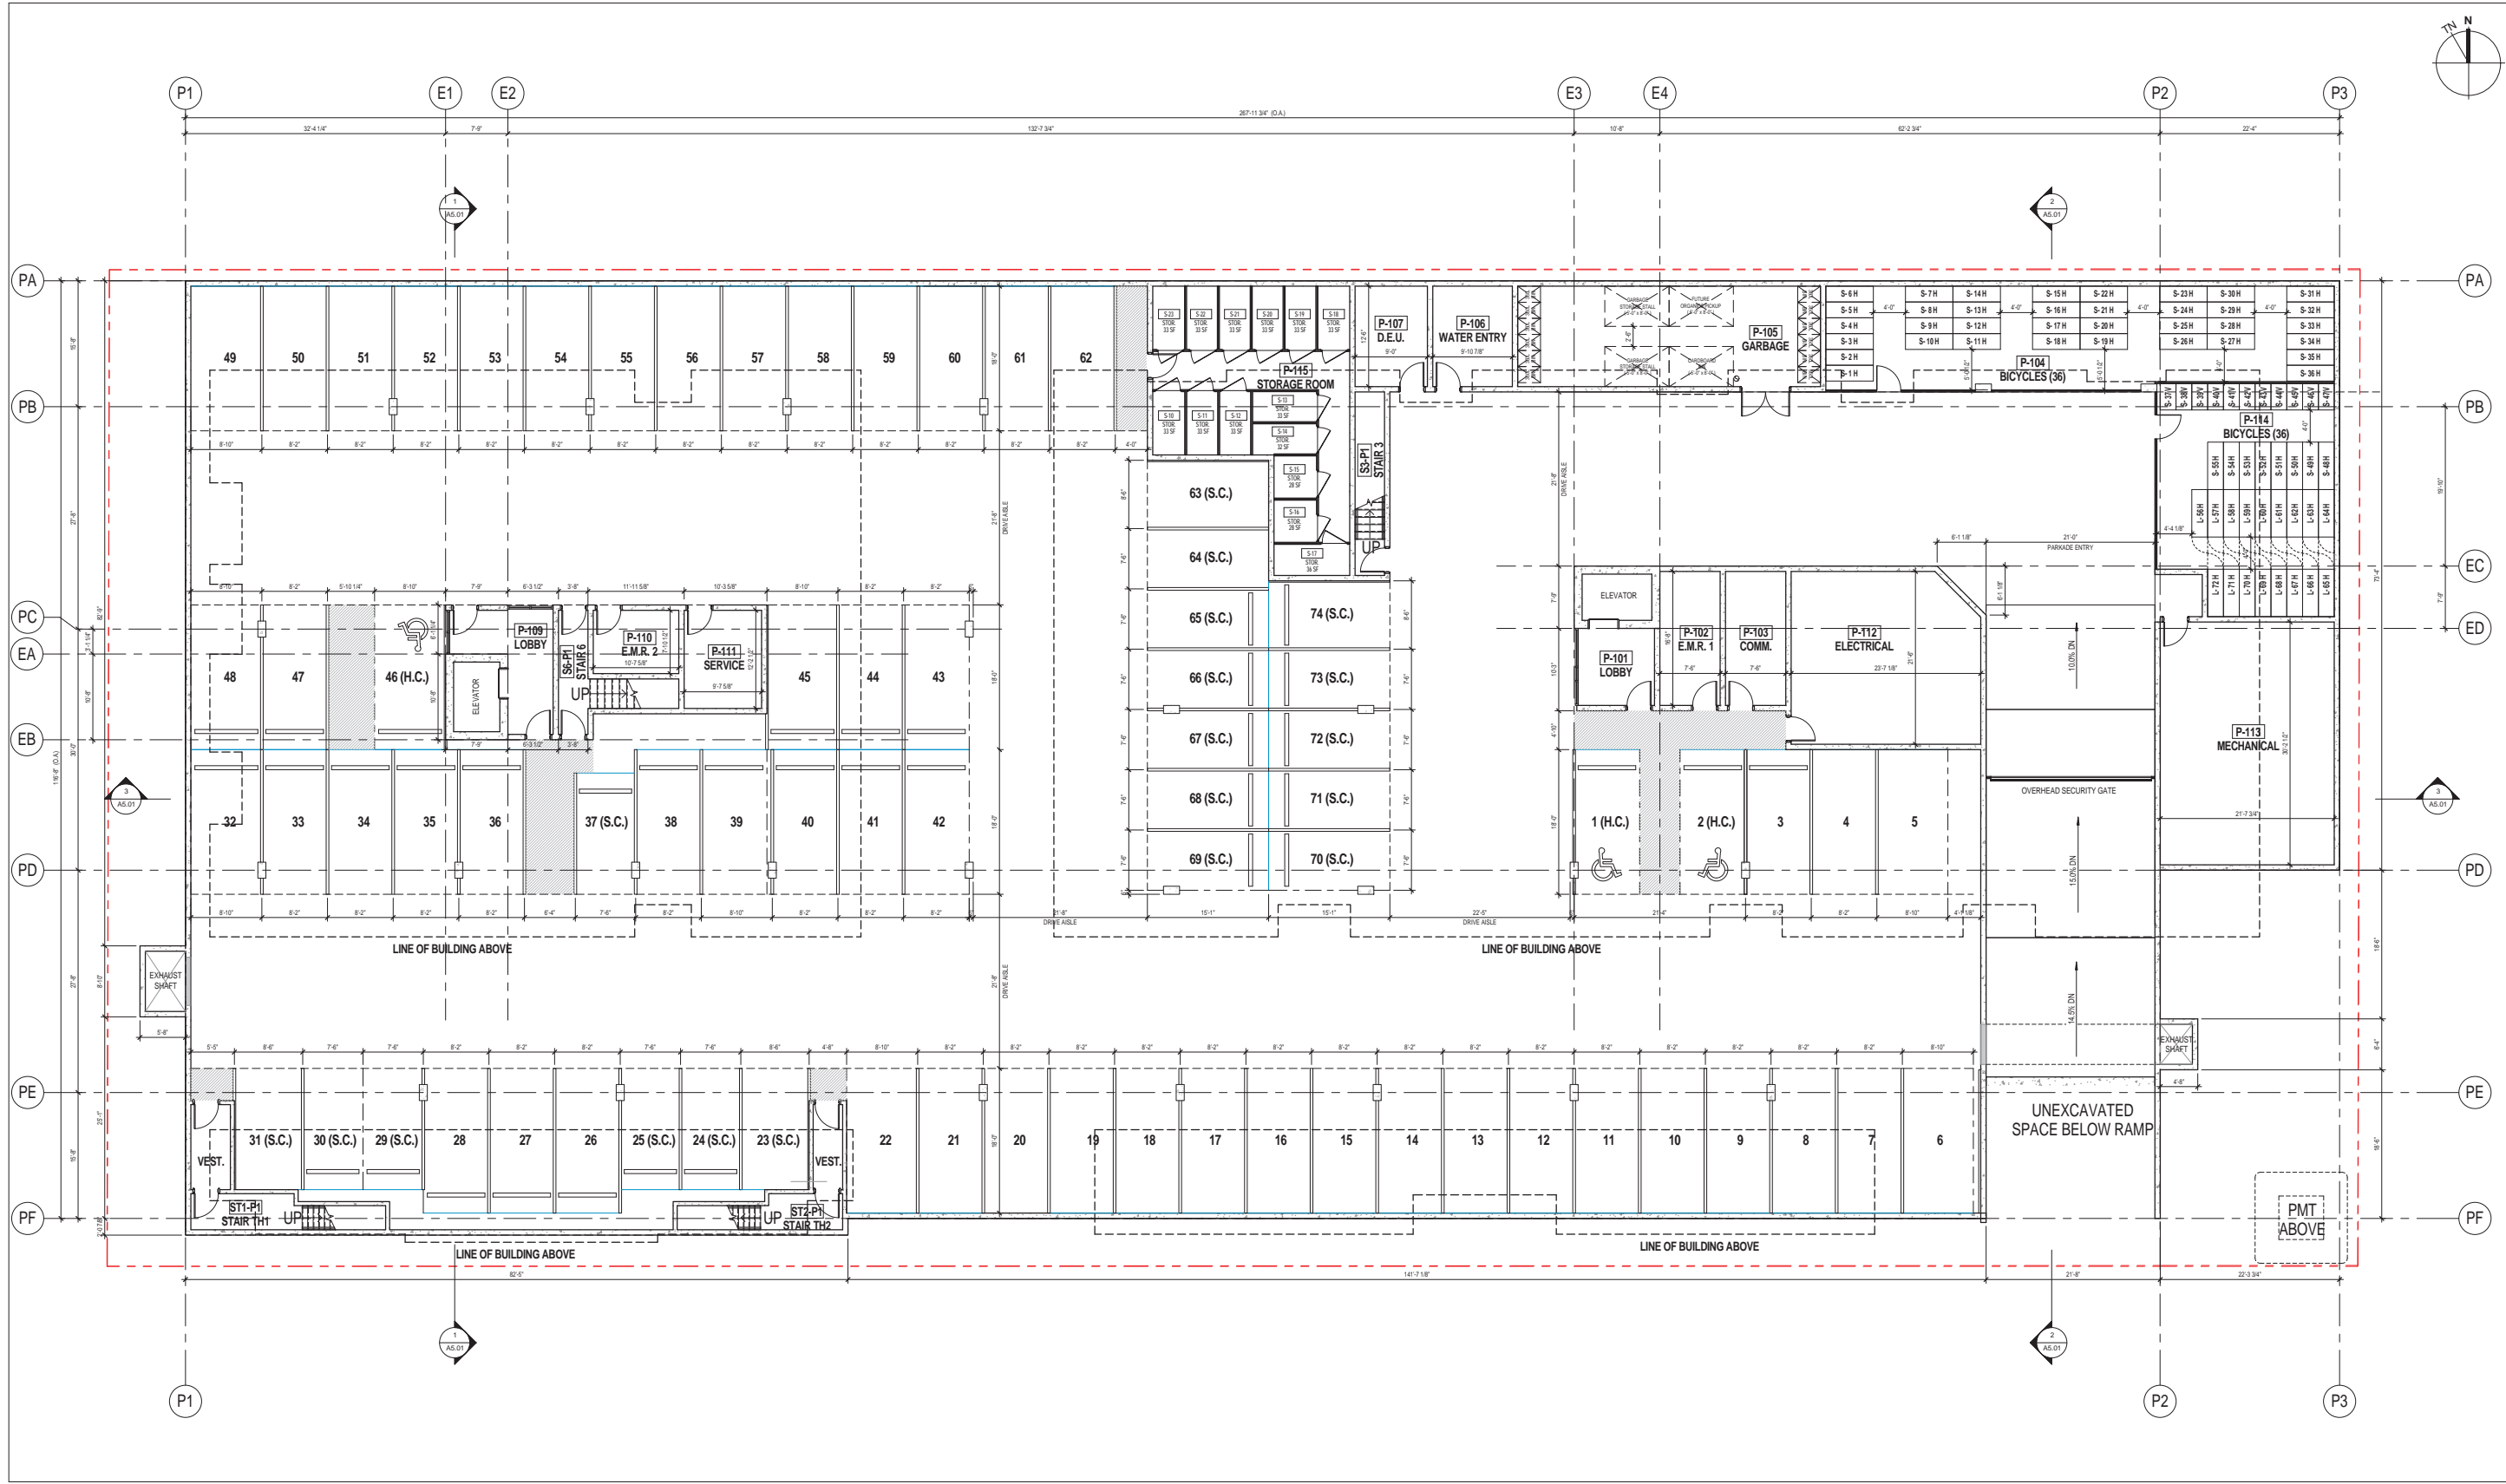

Issued for Rezoning September 4, 2015

Project Title
288-388 YUKON

288-388 West King Edward Ave.
 Vancouver, B.C. V5Y 2J2



Client/Owner
MOSAIC
 500 - 2609 Granville Street
 Vancouver, B.C. V6H 3F3

Sheet Title
LEVEL P1

Drawn By: HKCH
 Reviewed by: CH

Project Number
1408

Plot Date: 2015/05/08
 Issue Date: 2015/09/04

Scale: 1/8" = 1'-0"
 Issue/Revision: **1**

Sheet Number

A2.01