
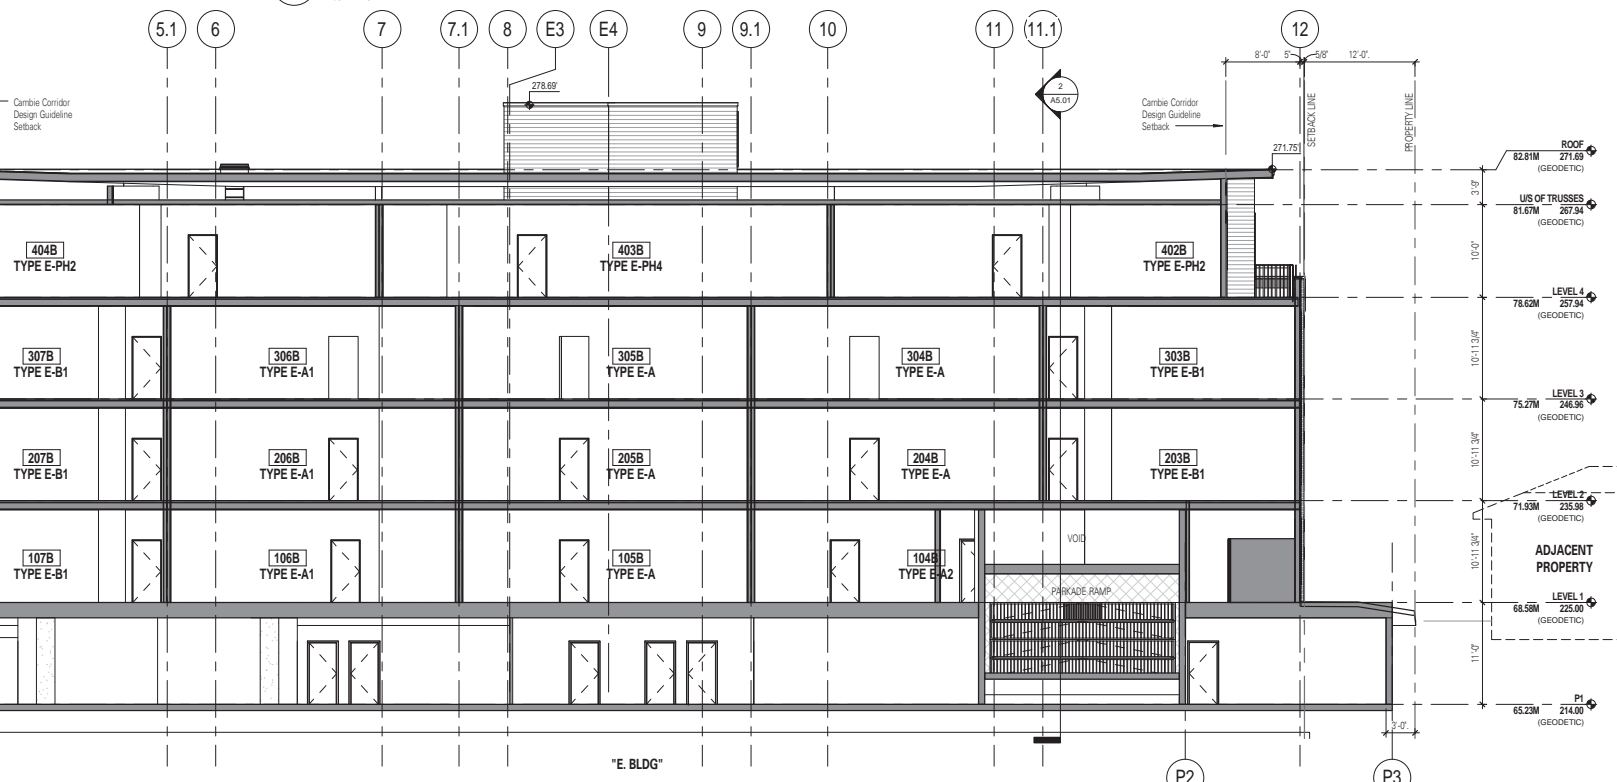


1 TYPICAL N-S SECTION AT BUILDING  
A2.01 1/8" = 1'-0"

2 SECTION AT PARKING RAMP  
A2.01 1/8" = 1'-0"

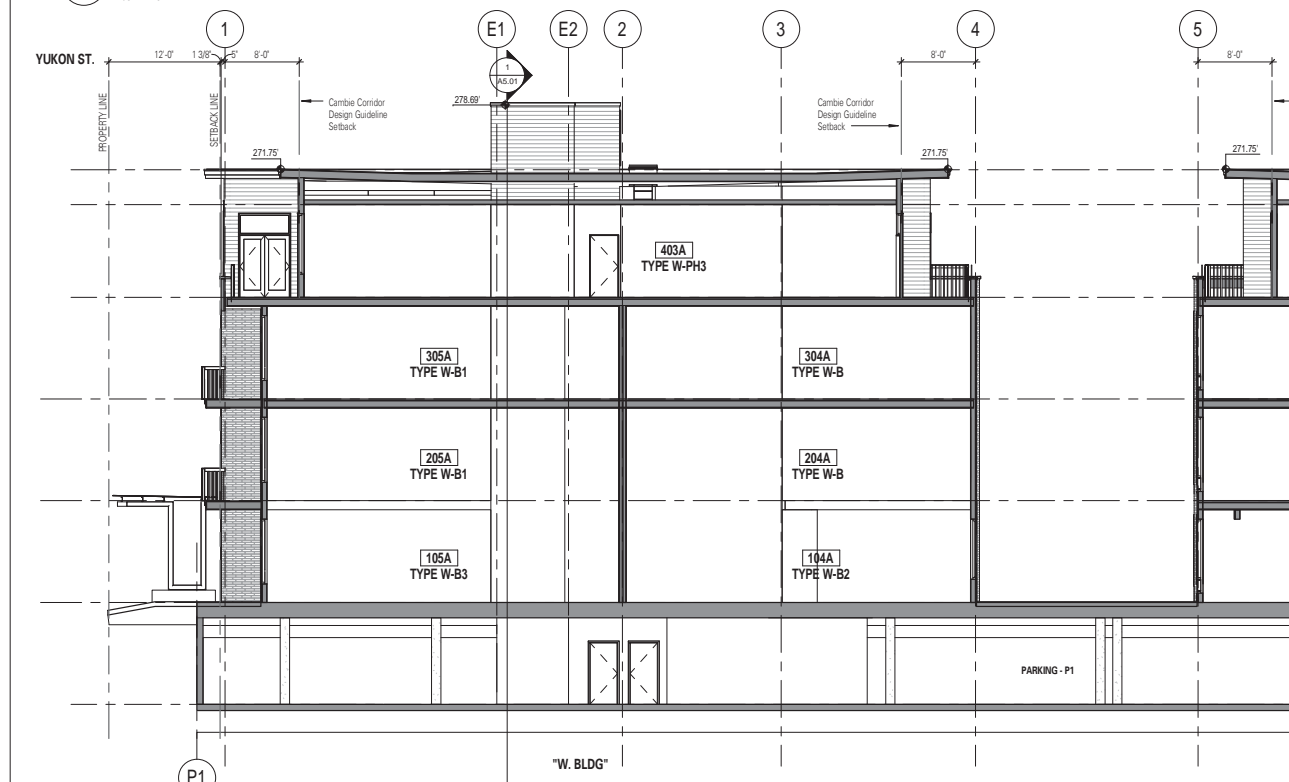

3 TYPICAL E-W SECTION AT BUILDINGS  
A2.01 1/8" = 1'-0"

This drawing is an instrument of service and the property of Shift Architecture Inc. and shall remain their property. The use of this drawing shall be restricted to the original site for which it was prepared and publication thereof is expressly limited to such use. Reuse, reproduction or publication by any method in whole or in part is prohibited without their written consent.

No.	Date	Revision Notes
1	2015/09/04	ISSUED FOR REZONING

Project Title  
**288-388 YUKON**  
288-388 West King Edward Ave.  
Vancouver, B.C. V5Y 2J2



Client/Owner  
**MOSAIC**  
500 - 2609 Granville Street  
Vancouver, B.C. V6H 3H3

Sheet Title  
**BUILDING SECTIONS**

Adjacent Property

Drawn By: CH / HK  
Reviewed by: CH

Project Number:  
**1408**

Plot Date:  
2015/05/08

Issue Date:  
2015/09/04

Scale: **1/8" = 1'-0"**  
Issue Revision:  
**1**

Sheet Number  
**A5.01**