


PARKING LEVEL 1 PLAN

SCALE: 1/8" = 1'-0"

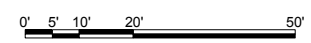

PARKING ON LEVEL P1:
26 COMMERCIAL PARKING
26 RESIDENT PARKING

PARKING ON LEVEL P2 :
37 RESIDENT PARKING

ALL LEVELS:
26 COMMERCIAL SPACES
63 RESIDENT PARKING
TOTAL: 89 PARKING SPACES

NO.	DATE	REVISIONS
	OCT. 12, 2012	ISSUED FOR REZONING APP.

CONSULTANT

PROJECT
MIXED USE DEVELOPMENT


3002, 3010, 3024, 3036 W. BROADWAY
VANCOUVER, B.C.

Yamamoto
Architecture Inc.

2386 oak street, vancouver, british columbia
V6H 4J1 tel: 604-731-1127 fax: 604-731-1327

DRAWING TITLE
PARKADE LEVEL 1 PLAN

SCALE	1/8" = 1'-0"	SHEET NO.
DATE	OCT. 12, 2012	A2.01
DRAWN	TY	
CHECKED		PROJ. NO. 1210

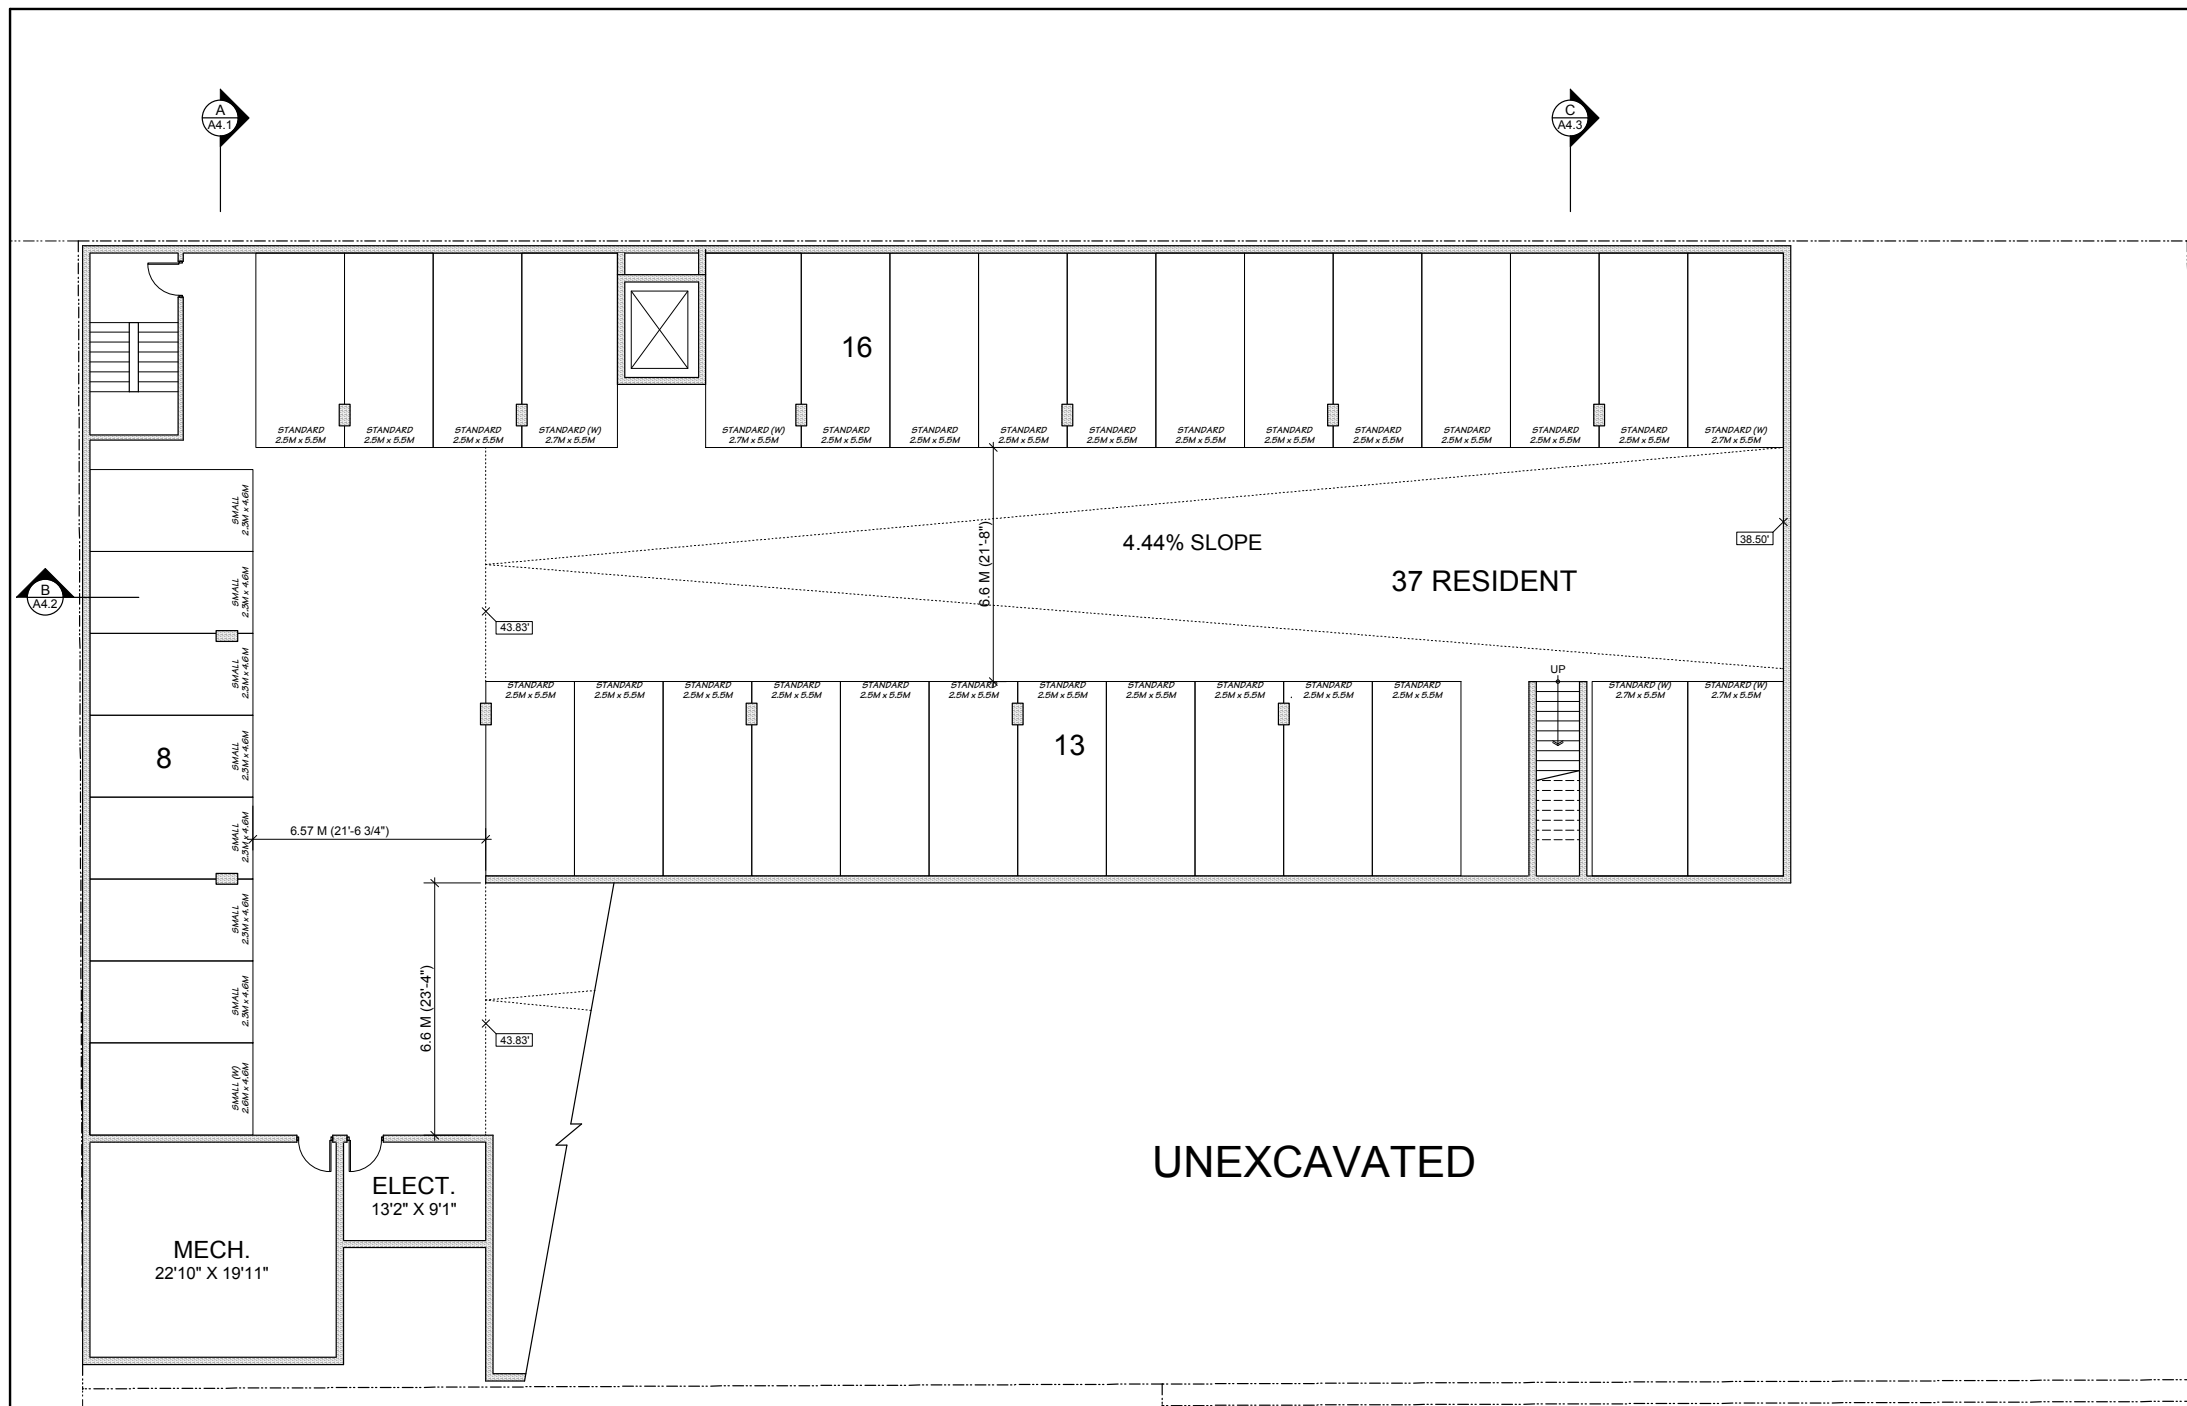


UNEXCAVATED



PARKING LEVEL 2 PLAN

SCALE: 1/8" = 1'-0"

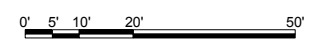

NO.	DATE	REVISIONS
	OCT. 12, 2012	ISSUED FOR REZONING APP.
CONSULTANT		

Copyright. All rights reserved.
 Reproduction in whole or in part is prohibited.
 This drawing as an instrument of service is the property of the architect and
 may not be used in any way without the written permission of this office.

PROJECT
 MIXED USE DEVELOPMENT

3002, 3010, 3024, 3036 W. BROADWAY
 VANCOUVER, B.C.

Yamamoto
 Architecture Inc.

2386 oak street, vancouver, british columbia
 V6H 4J1 tel: 604-731-1127 fax: 604-731-1327

DRAWING TITLE
 PARKADE LEVEL 2 PLAN

SCALE	1/8" = 1'-0"	SHEET NO.	A2.02
DATE	OCT. 12, 2012		
DRAWN	TY		
CHECKED		PROJ. NO. 1210	