

**SECTION A-A**  
SCALE: 1/8" = 1'-0"

NO.	DATE	REVISIONS
	OCT. 12, 2012	ISSUED FOR REZONING APP.

Copyright. All rights reserved.  
Reproduction in whole or in part is prohibited.  
This drawing as an instrument of service is the property of the architect and may not be used in any way without the written permission of this office.

PROJECT  
**MIXED USE DEVELOPMENT**

3002, 3010, 3024, 3036 W. BROADWAY  
VANCOUVER, B.C.

**Yamamoto  
Architecture Inc.**

2386 oak street, vancouver, british columbia  
V6H 4J1 tel: 604-731-1127 fax: 604-731-1327

DRAWING TITLE  
**SECTION  
A-A**

SCALE	SHEET NO.
1/8" = 1'-0"	<b>A4.1</b>
DATE	
DRAWN	
CHECKED	
	PROJ. NO. 1210



NO.	DATE	REVISIONS
	OCT. 12, 2012	ISSUED FOR REZONING APP.

Copyright. All rights reserved.  
 Reproduction in whole or in part is prohibited.  
 This drawing as an instrument of service is the property of the architect and  
 may not be used in any way without the written permission of this office.

PROJECT  
 MIXED USE DEVELOPMENT

3002, 3010, 3024, 3036 W. BROADWAY  
 VANCOUVER, B.C.

**SECTION B-B**  
 SCALE: 1/8" = 1'-0"


**Yamamoto**  
 Architecture Inc.

2386 oak street, vancouver, british columbia  
 V6H 4J1 tel: 604-731-1127 fax: 604-731-1327


DRAWING TITLE  
 SECTION  
 B-B

SCALE	SHEET NO.
1/8" = 1'-0"	<b>A4.2</b>
DATE	
DRAWN	
CHECKED	
	PROJ. NO. 1210



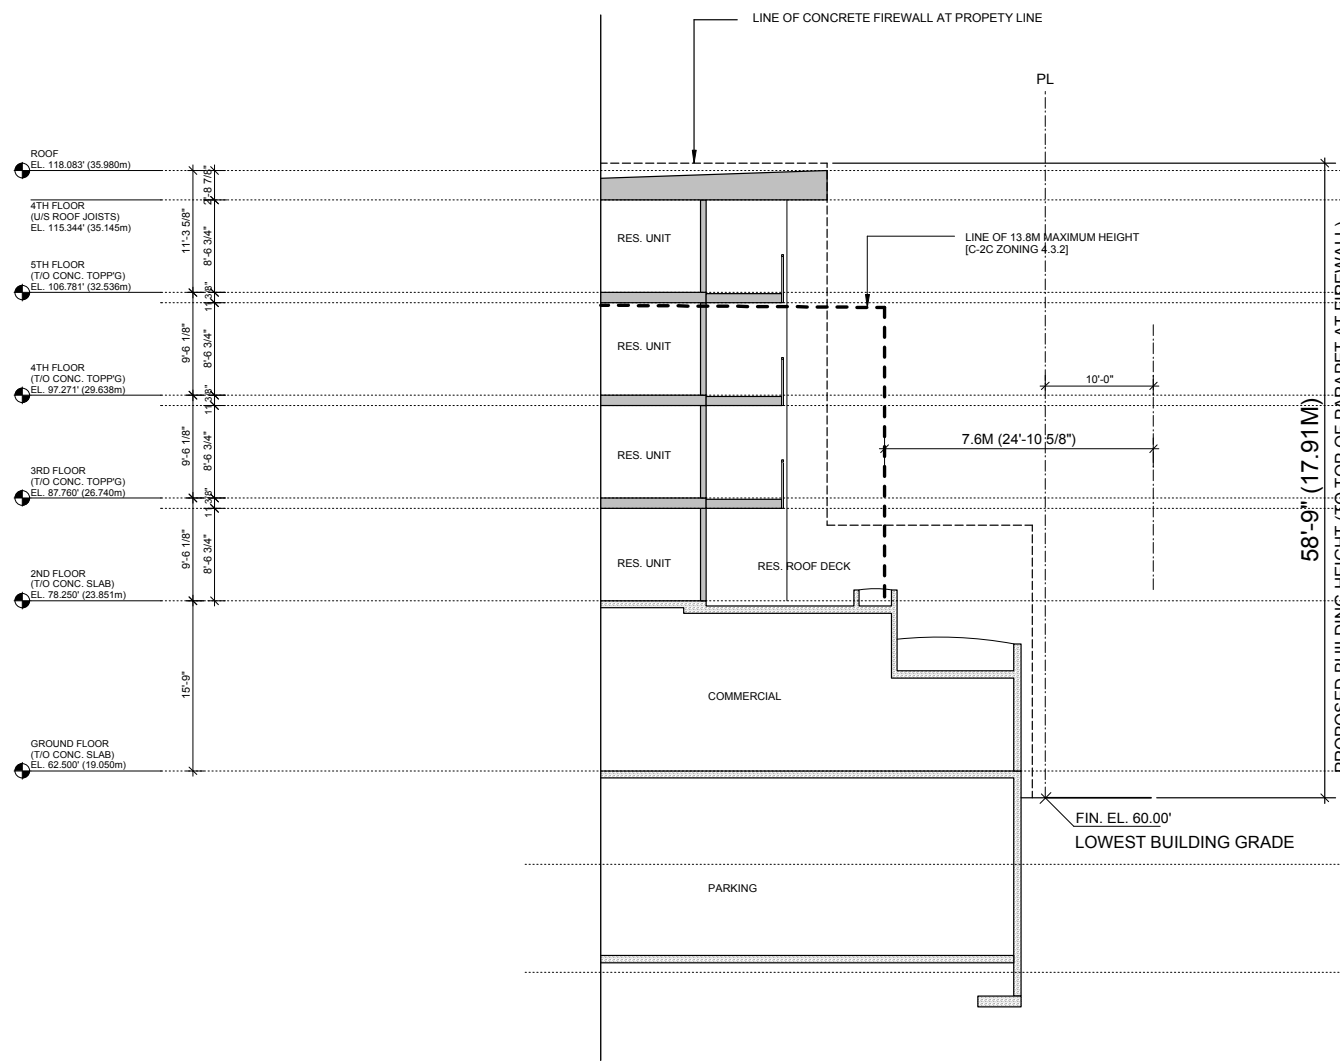

**SECTION D-D**  
SCALE: 1/8" = 1'-0"

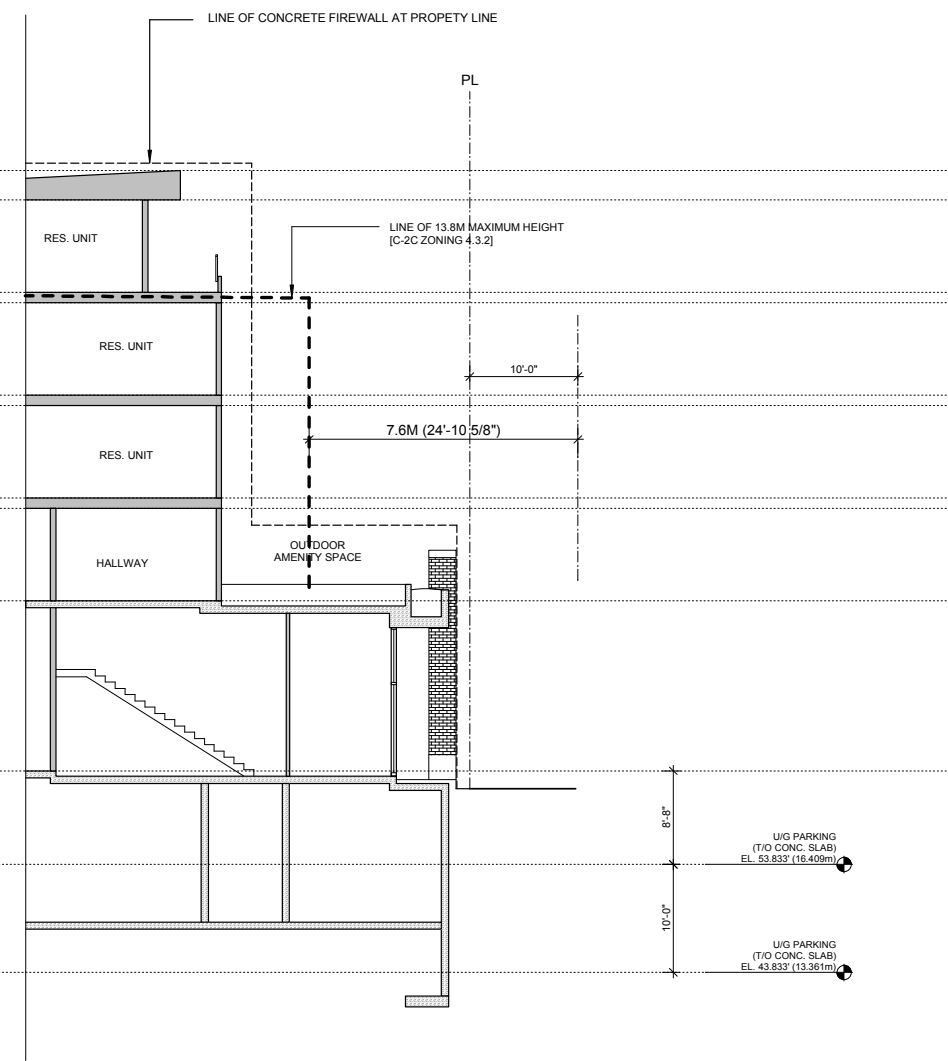

**SECTION E-E**  
SCALE: 1/8" = 1'-0"

NO.	DATE	REVISIONS
	OCT. 12, 2012	ISSUED FOR REZONING APP.

Copyright. All rights reserved.  
Reproduction in whole or in part is prohibited.  
This drawing as an instrument of service is the property of the architect and may not be used in any way without the written permission of this office.

PROJECT  
**MIXED USE DEVELOPMENT**

3002, 3010, 3024, 3036 W. BROADWAY  
VANCOUVER, B.C.

**Yamamoto  
Architecture Inc.**

2386 oak street, vancouver, british columbia  
V6H 4J1 tel: 604-731-1127 fax: 604-731-1327

DRAWING TITLE  
**SECTIONS  
D-D, E-E**

SCALE	SHEET NO.
1/8" = 1'-0"	<b>A4.4</b>
DATE	
DRAWN	
CHECKED	
	PROJ. NO. 1210