


SECTION 1-1 THROUGH FIREHALL
SCALE: 1/8" = 1'-0"

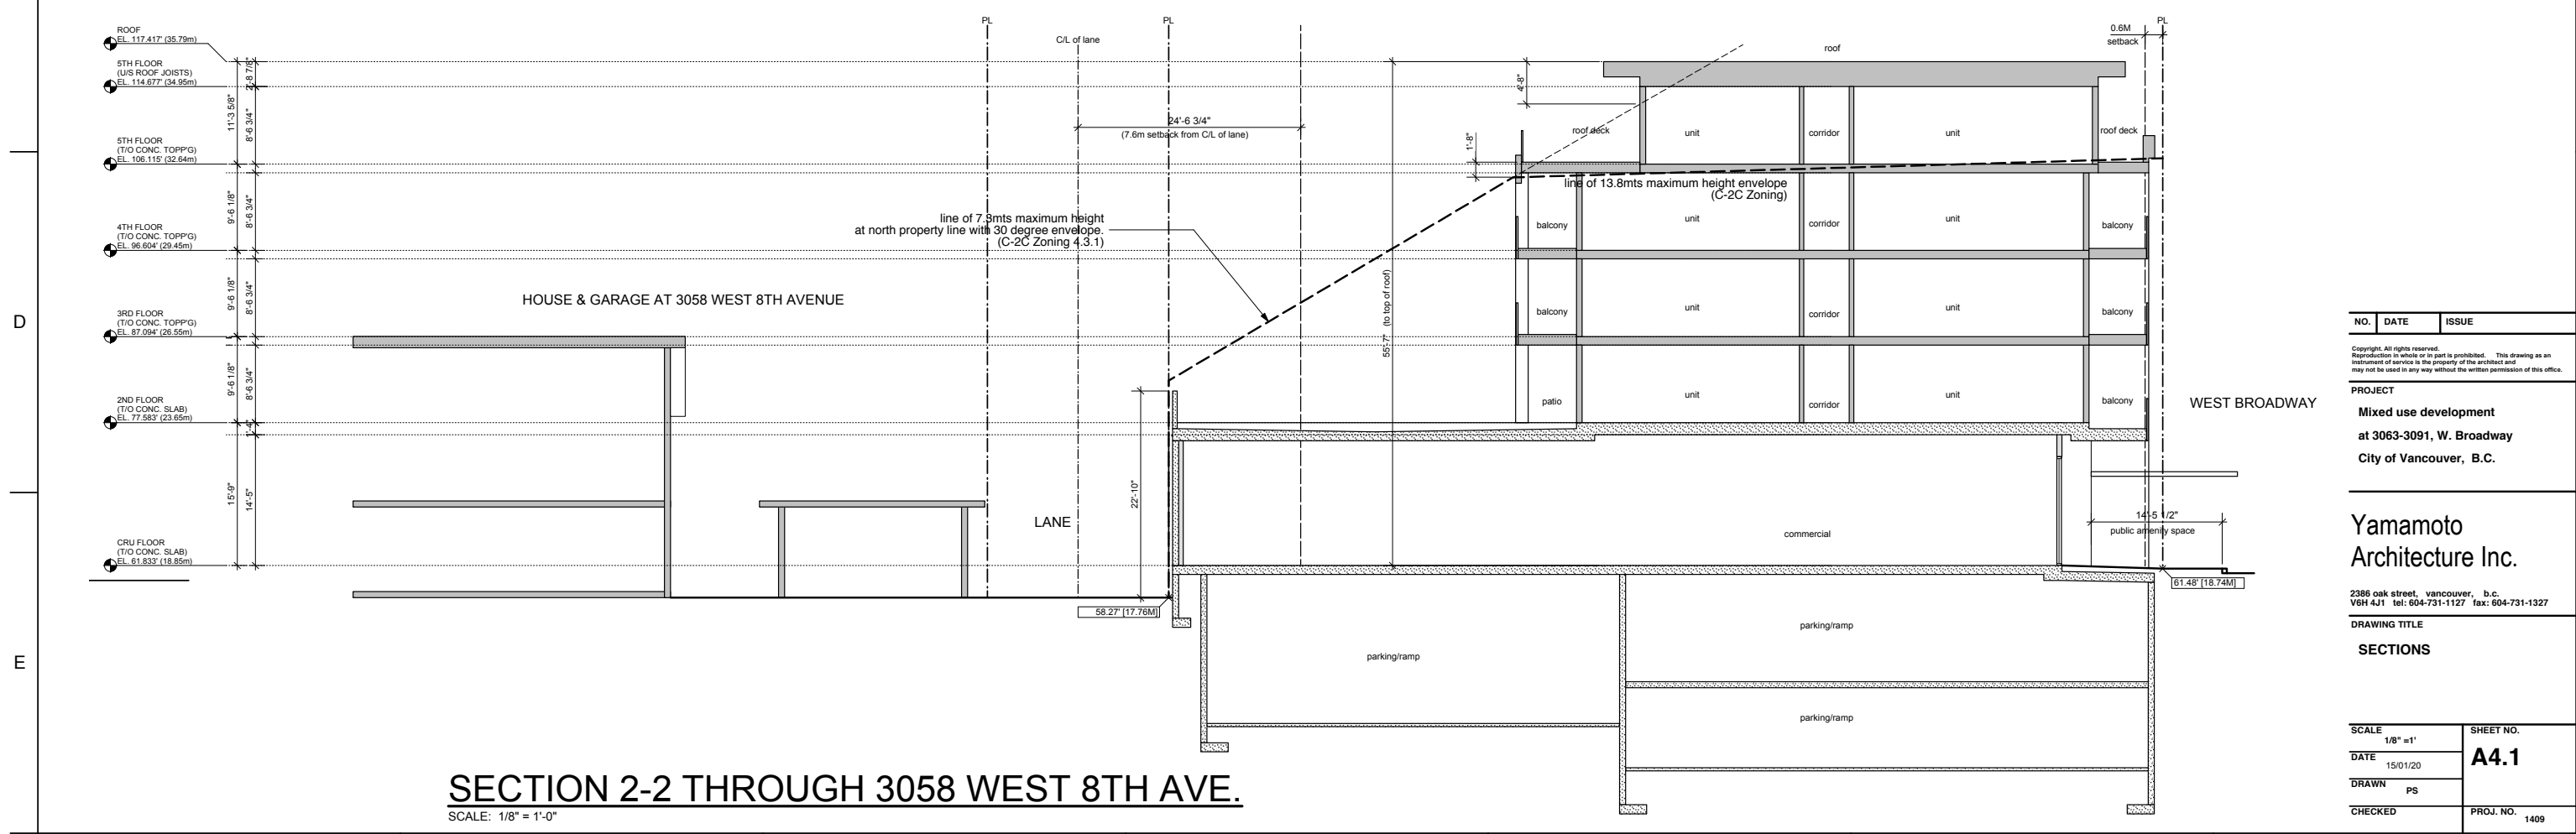

SECTION 2-2 THROUGH 3058 WEST 8TH AVE.
SCALE: 1/8" = 1'-0"

NO.	DATE	ISSUE

Copyright: All rights reserved. Reproduction in whole or in part is prohibited. This drawing is an instrument of service to the property of the architect and may not be used in any way without the written permission of this office.


PROJECT
Mixed use development
at 3063-3091, W. Broadway
City of Vancouver, B.C.

Yamamoto Architecture Inc.


2386 oak street, vancouver, b.c.
V6H 4J1 tel: 604-731-1127 fax: 604-731-1327

DRAWING TITLE
SECTIONS

SCALE	1/8" = 1'	SHEET NO.	A4.1
DATE	15/01/20		
DRAWN	PS		
CHECKED		PROJ. NO.	

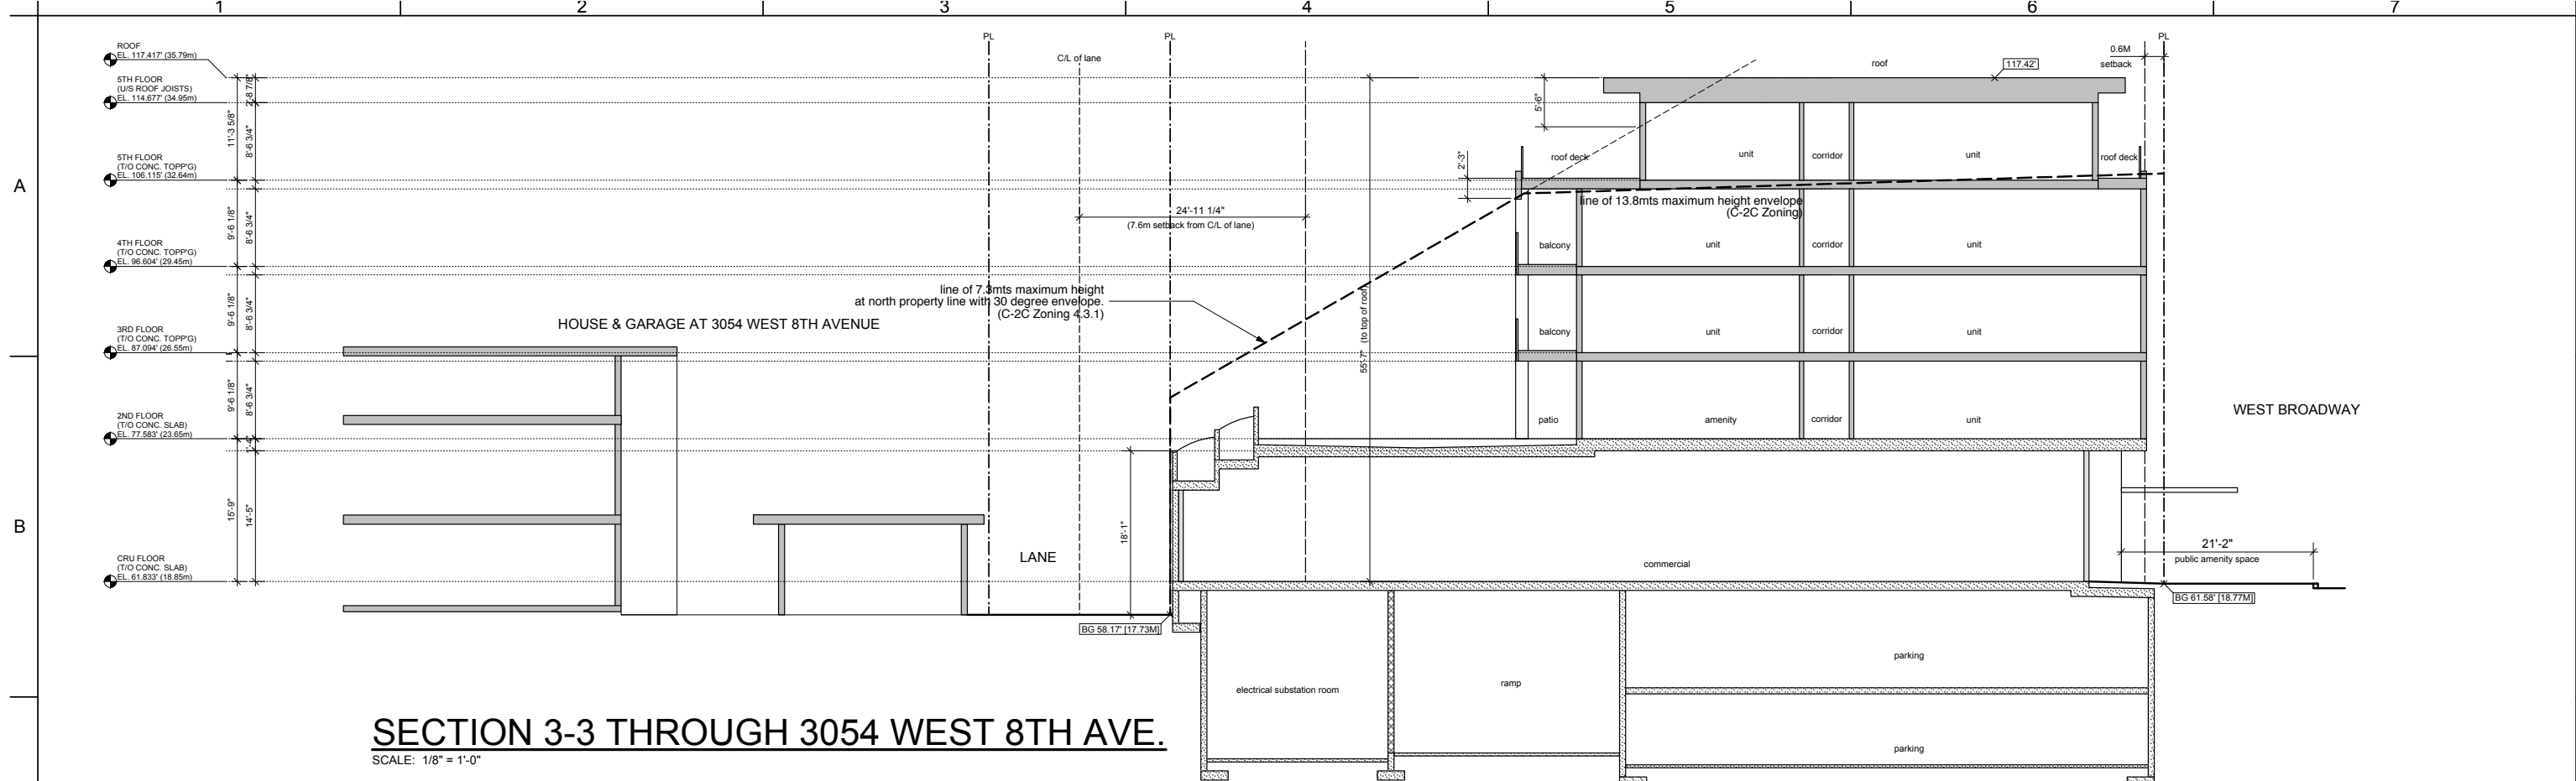

SECTION 3-3 THROUGH 3054 WEST 8TH AVE.
SCALE: 1/8" = 1'-0"

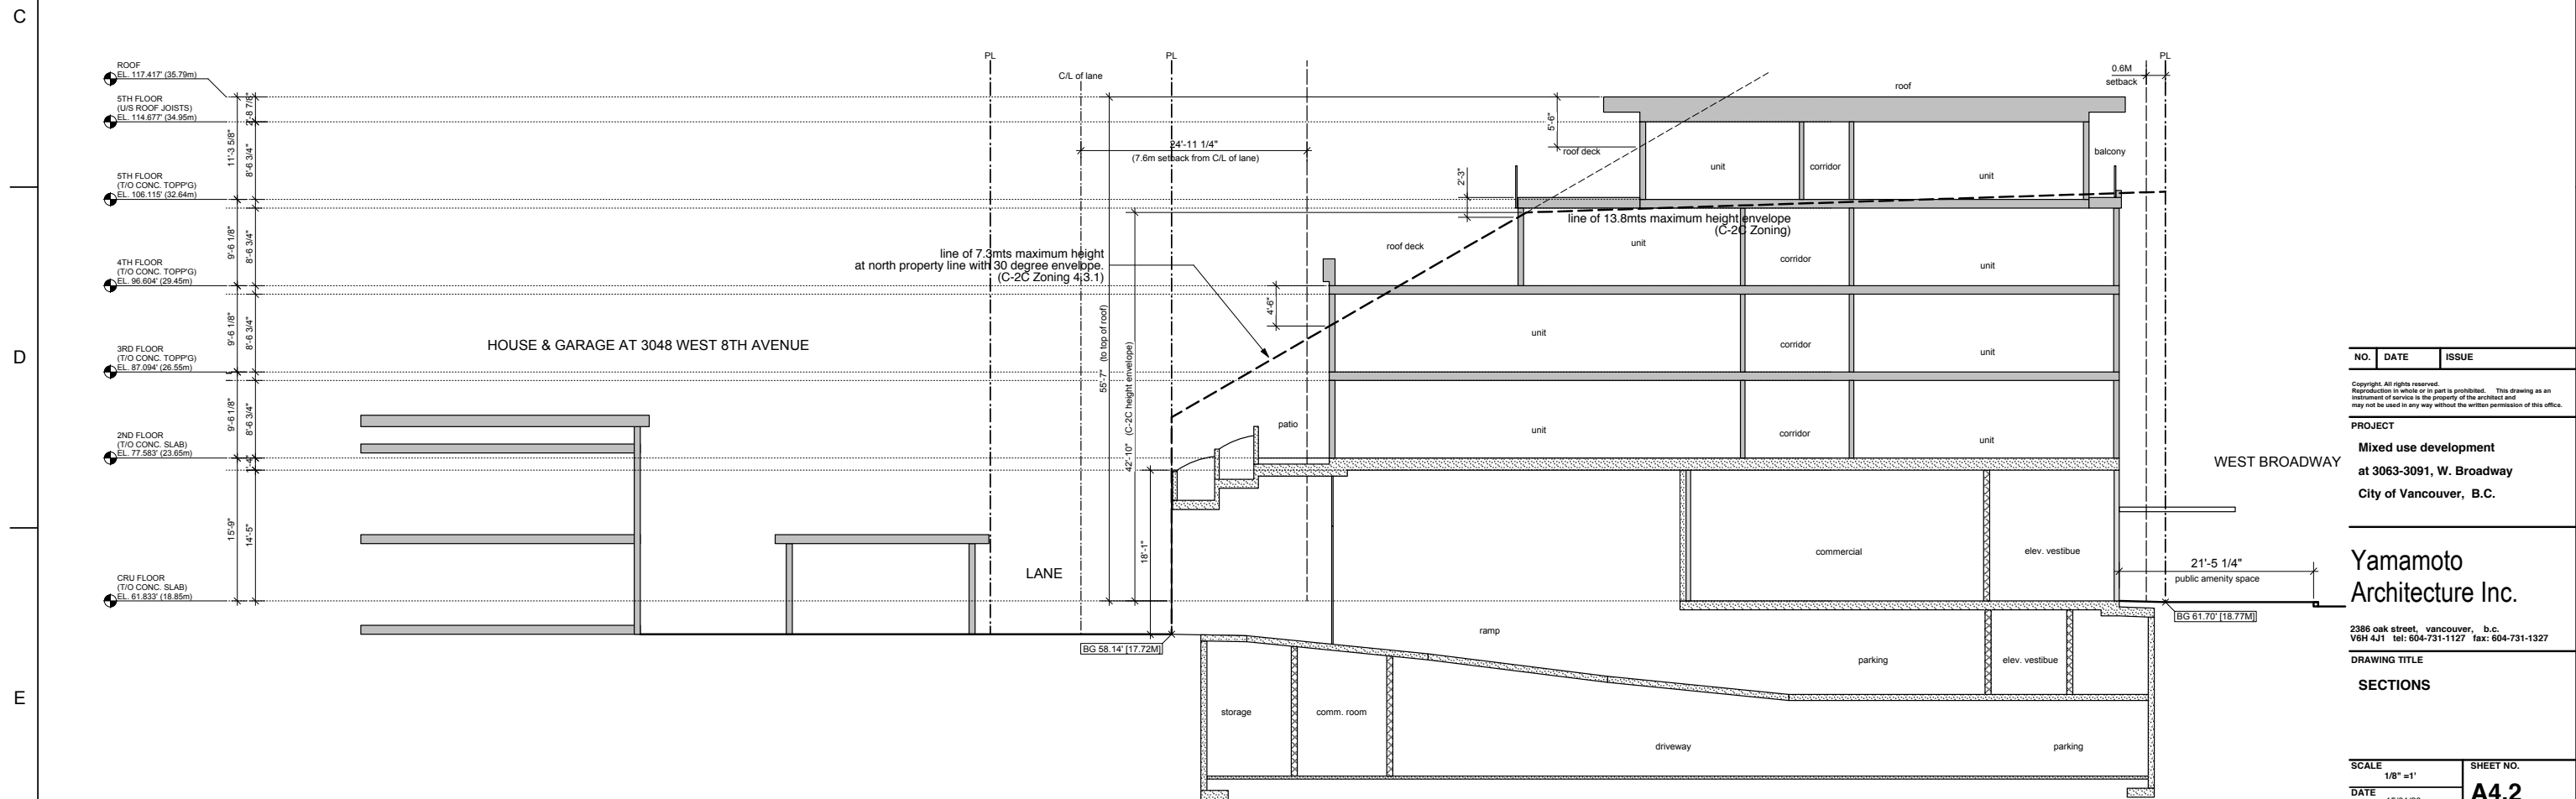

SECTION 4-4 THROUGH 3048 WEST 8TH AVE.
SCALE: 1/8" = 1'-0"

NO.	DATE	ISSUE

Copyright. All rights reserved. Reproduction in whole or in part is prohibited. This drawing is an instrument of service in the property of the architect and may not be used in any way without the written permission of this office.


PROJECT
Mixed use development
at 3063-3091, W. Broadway
City of Vancouver, B.C.

Yamamoto Architecture Inc.


2386 oak street, vancouver, b.c.
V6H 4J1 tel: 604-731-1127 fax: 604-731-1327

DRAWING TITLE
SECTIONS

SCALE	1/8" = 1'	SHEET NO.	A4.2
DATE	15/01/20	CHECKED	PROJ. NO. 1409
DRAWN	PS		

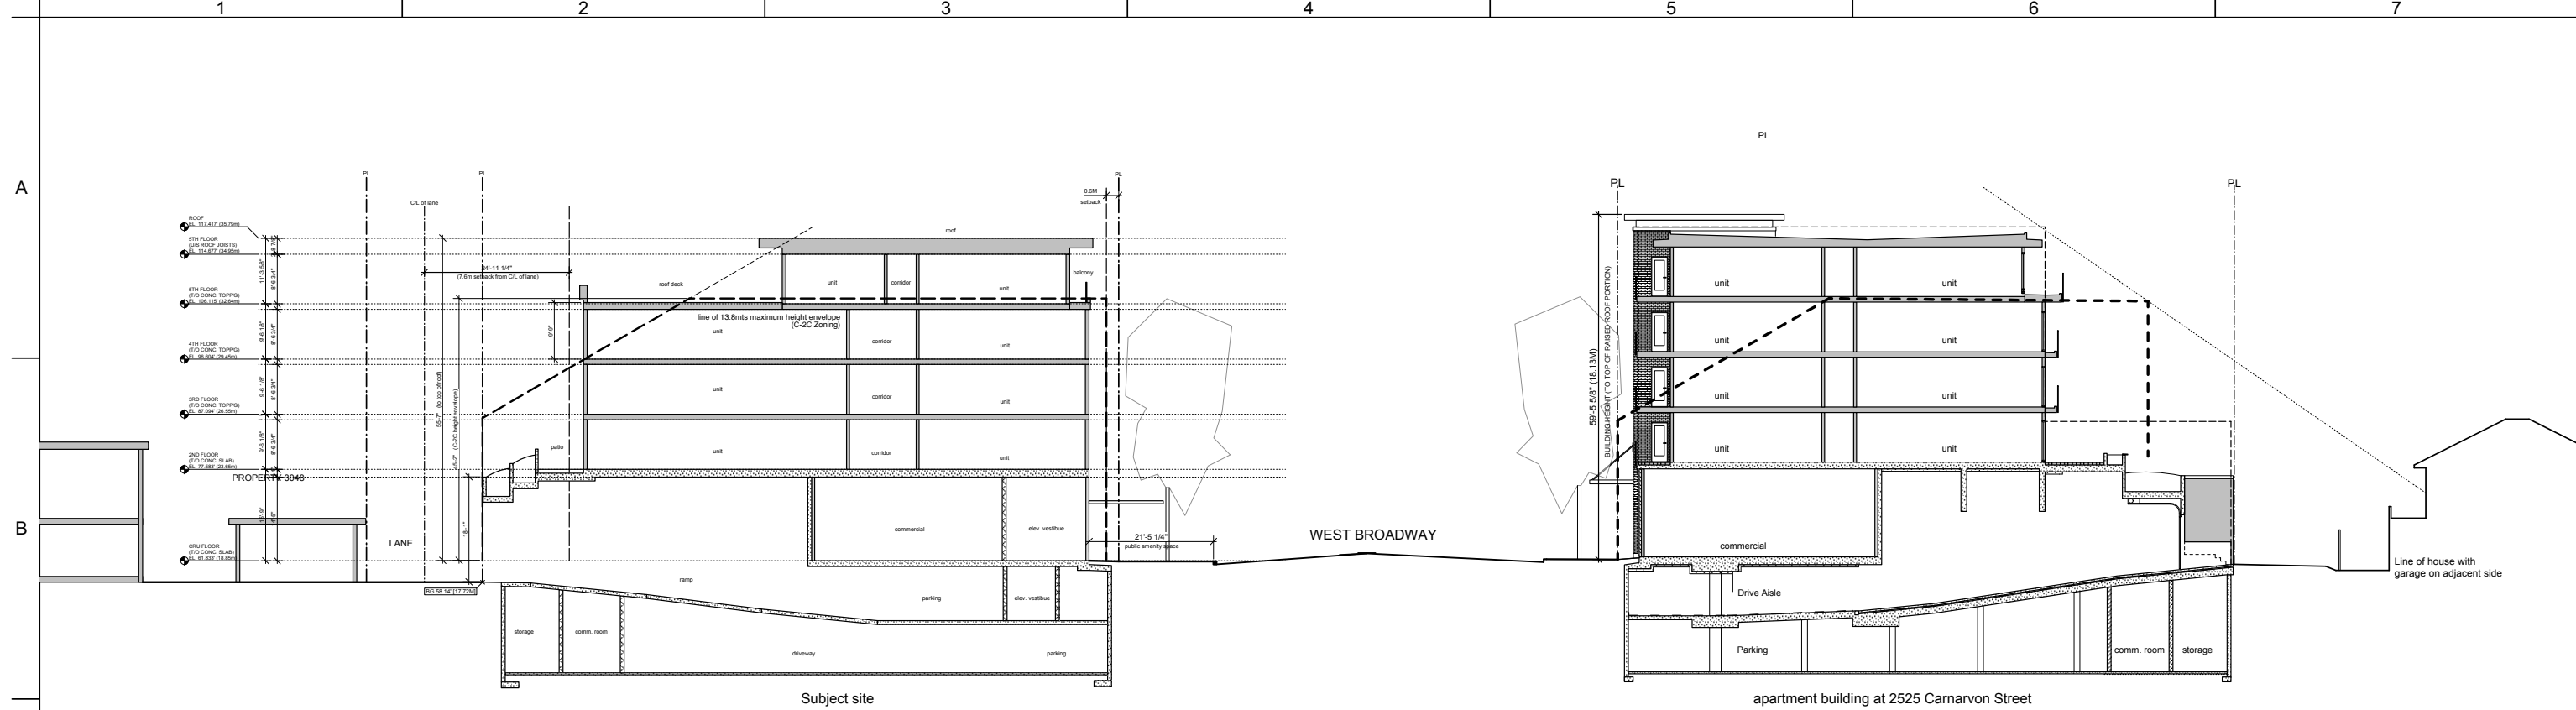

**SITE SECTION 5-5 THROUGH WEST BROADWAY
SHOWING RELATIONSHIP TO 2525 CARNARVON STREET**
SCALE: 1:150

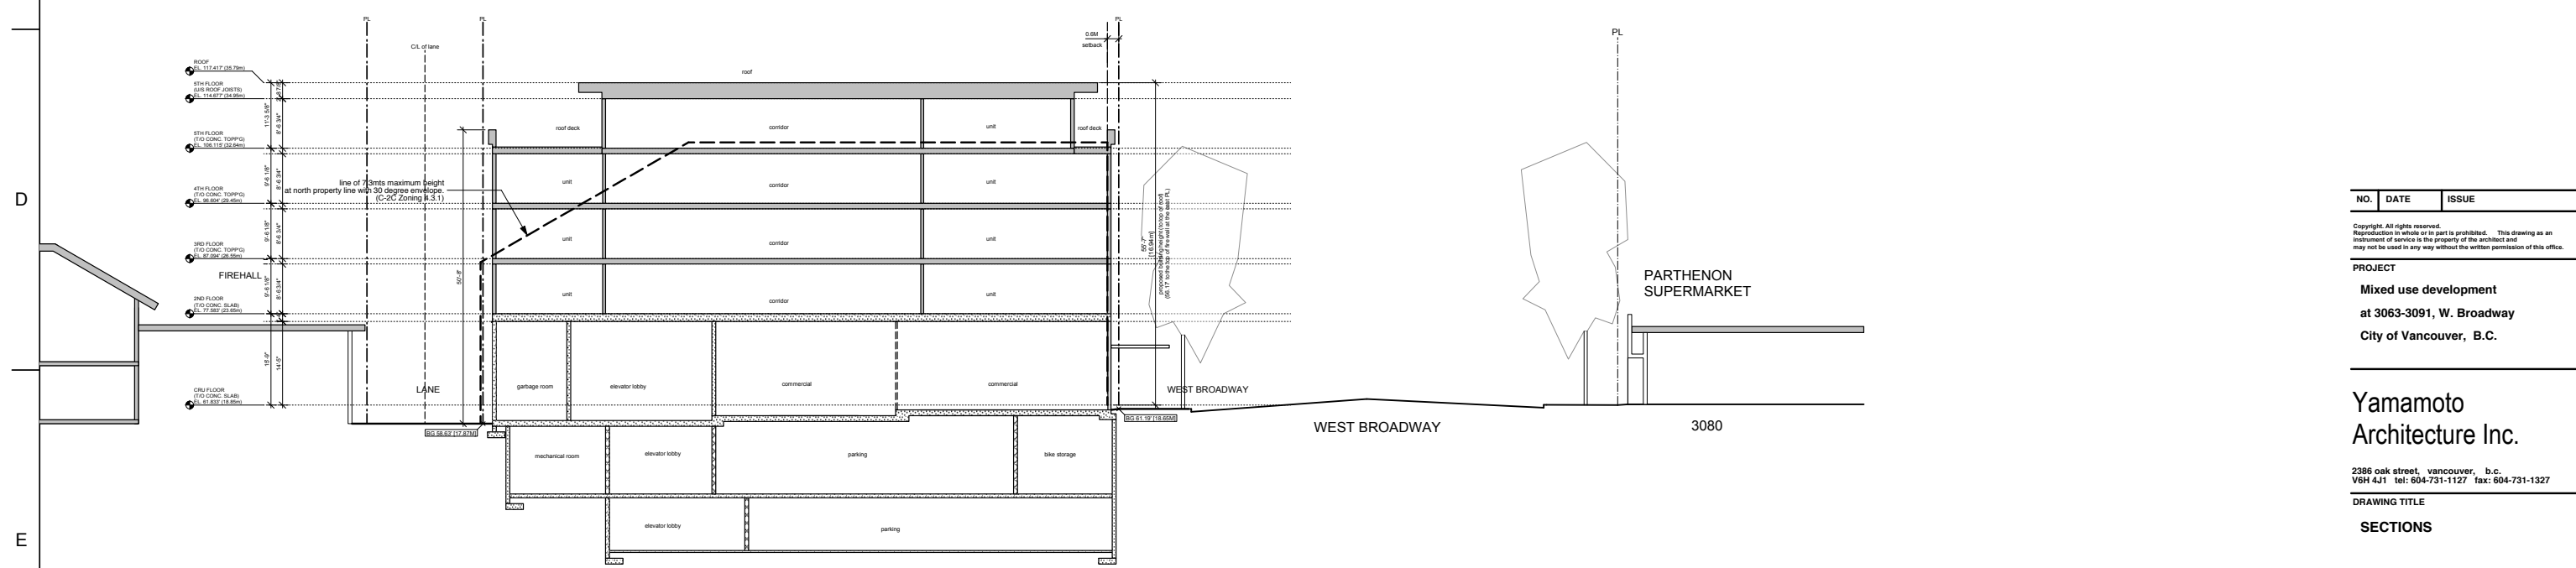

SITE SECTION 6-6 THROUGH WEST BROADWAY
SCALE: 1:150

NO.	DATE	ISSUE

Copyright. All rights reserved. This drawing as an instrument of service is the property of the architect and may not be used in any way without the written permission of this office.

PROJECT
Mixed use development
at 3063-3091, W. Broadway
City of Vancouver, B.C.

Yamamoto Architecture Inc.

2386 oak street, vancouver, b.c.
V6H 4J1 tel: 604-731-1127 fax: 604-731-1327

DRAWING TITLE
SECTIONS

SCALE	1/8" = 1'	SHEET NO.	A4.3	
DATE	15/01/20	PROJ. NO.		1409
DRAWN	PS			
CHECKED				