



1 building grades (City of Vancouver)

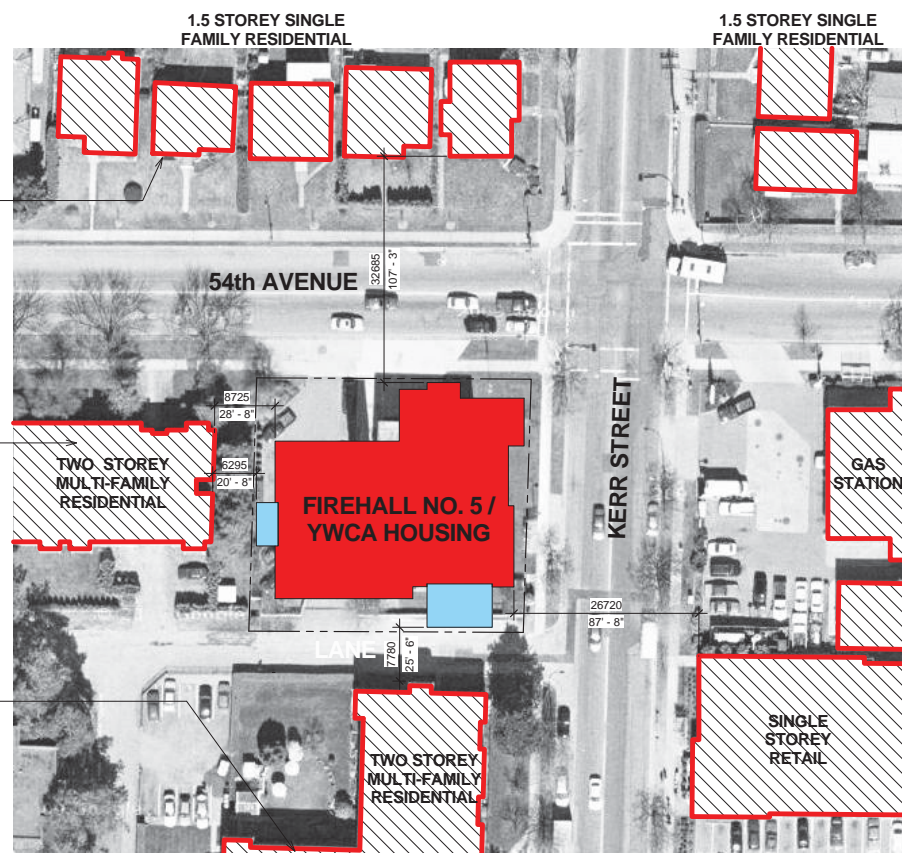

2 context plan
scale - 1:500

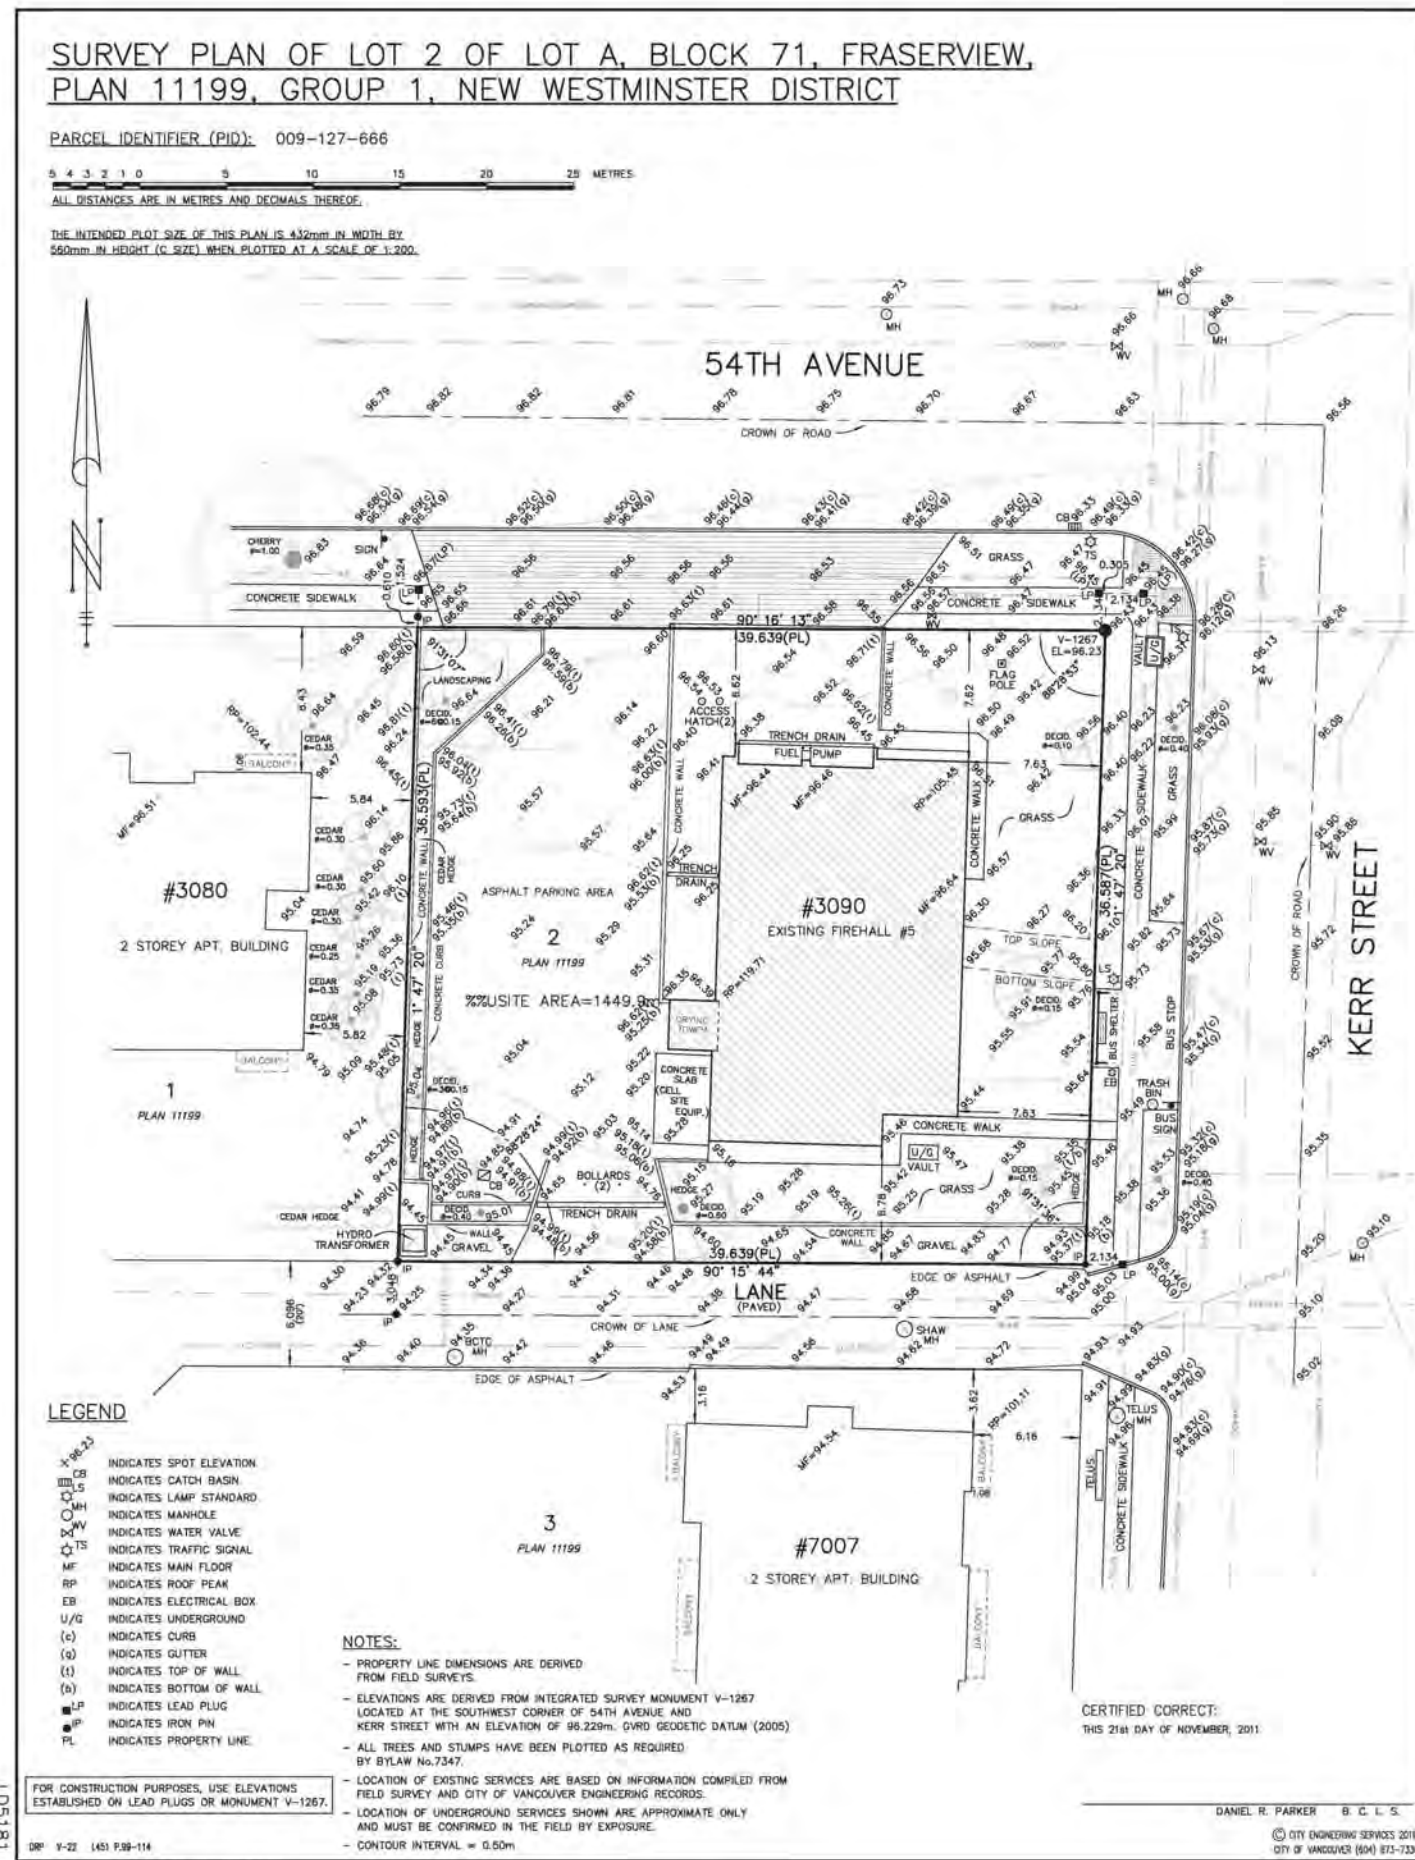

3 existing topographical survey
scale - 1:200

Johnston Davidson
ARCHITECTURE + PLANNING INC.

203 - 128 West Pender Street
Vancouver, BC, Canada, V6B 1R8

Telephone: 604.684.3338
Facsimile: 604.684.3600
E-mail: info@jdarch.bc.ca

Revisions

ISSUED FOR DP - 95%	14-JUL-31
REVIEW	
ISSUED FOR DP - 99%	15-FEB-12
REVIEW	
ISSUED FOR DP, REZONING APPLICATION	15-FEB-17

Client
Vancouver Fire Rescue Services + YWCA

3090 East 54th Avenue + 7001 Kerr Street

Job Title
Firehall No.5 + Housing

Sheet Title
BUILDING GRADES SITE SURVEY CONTEXT PLAN

Drawn **EC** Scale
Checked **KJ** as indicated

Job No. **1209** Revision

Sheet

A2.0

All rights reserved. These drawings, CAD and/or Revit files or design are used at all times remain the exclusive property of Johnston Davidson Architecture + Planning Inc. (JDAPI), and cannot be used without the written consent of JDAPI. These drawings are not valid for construction without the seal of the Architects.



aerial photograph + key plan



1 54th ave. looking north



2 kerr st. looking east



4 existing site looking west



3 lane looking south



5 intersection of kerr st. and 54th ave.




6 kerr st. looking south



7 54th ave. looking south



8 54th ave. looking south

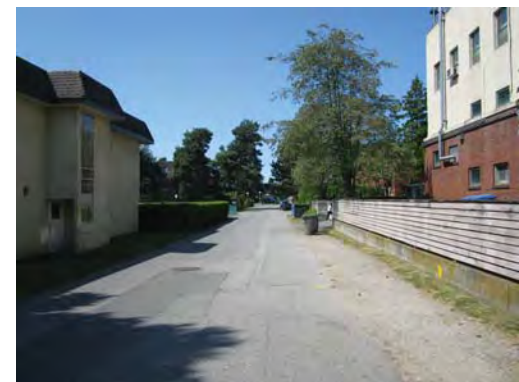

9 lane looking west

Revisions

△	ISSUED FOR DP - 95% REVIEW	14-JUL-31
△	ISSUED FOR DP - 99% REVIEW	15-FEB-12
△	ISSUED FOR DP, REZONING APPLICATION	15-FEB-17
△		
△		
△		
△		

Client
Vancouver Fire Rescue Services + YWCA

3090 East 54th Avenue
 + 7001 Kerr Street

Job Title
Firehall No.5 + Housing

Sheet Title

CONTEXT PHOTOGRAPHS

Drawn **CP** Scale
 Checked **KJ**

Job No. **1209** Revision △

Sheet

A2.1

All rights reserved. These drawings, CAD and/or Revit files or design are and all times remain the exclusive property of Johnston Davidson Architecture + Planning Inc. (JDAPI), and cannot be used without the written consent of JDAPI. These drawings are not valid for construction without the seal of the Architects.