




# Elevations

Street Elevation Montage

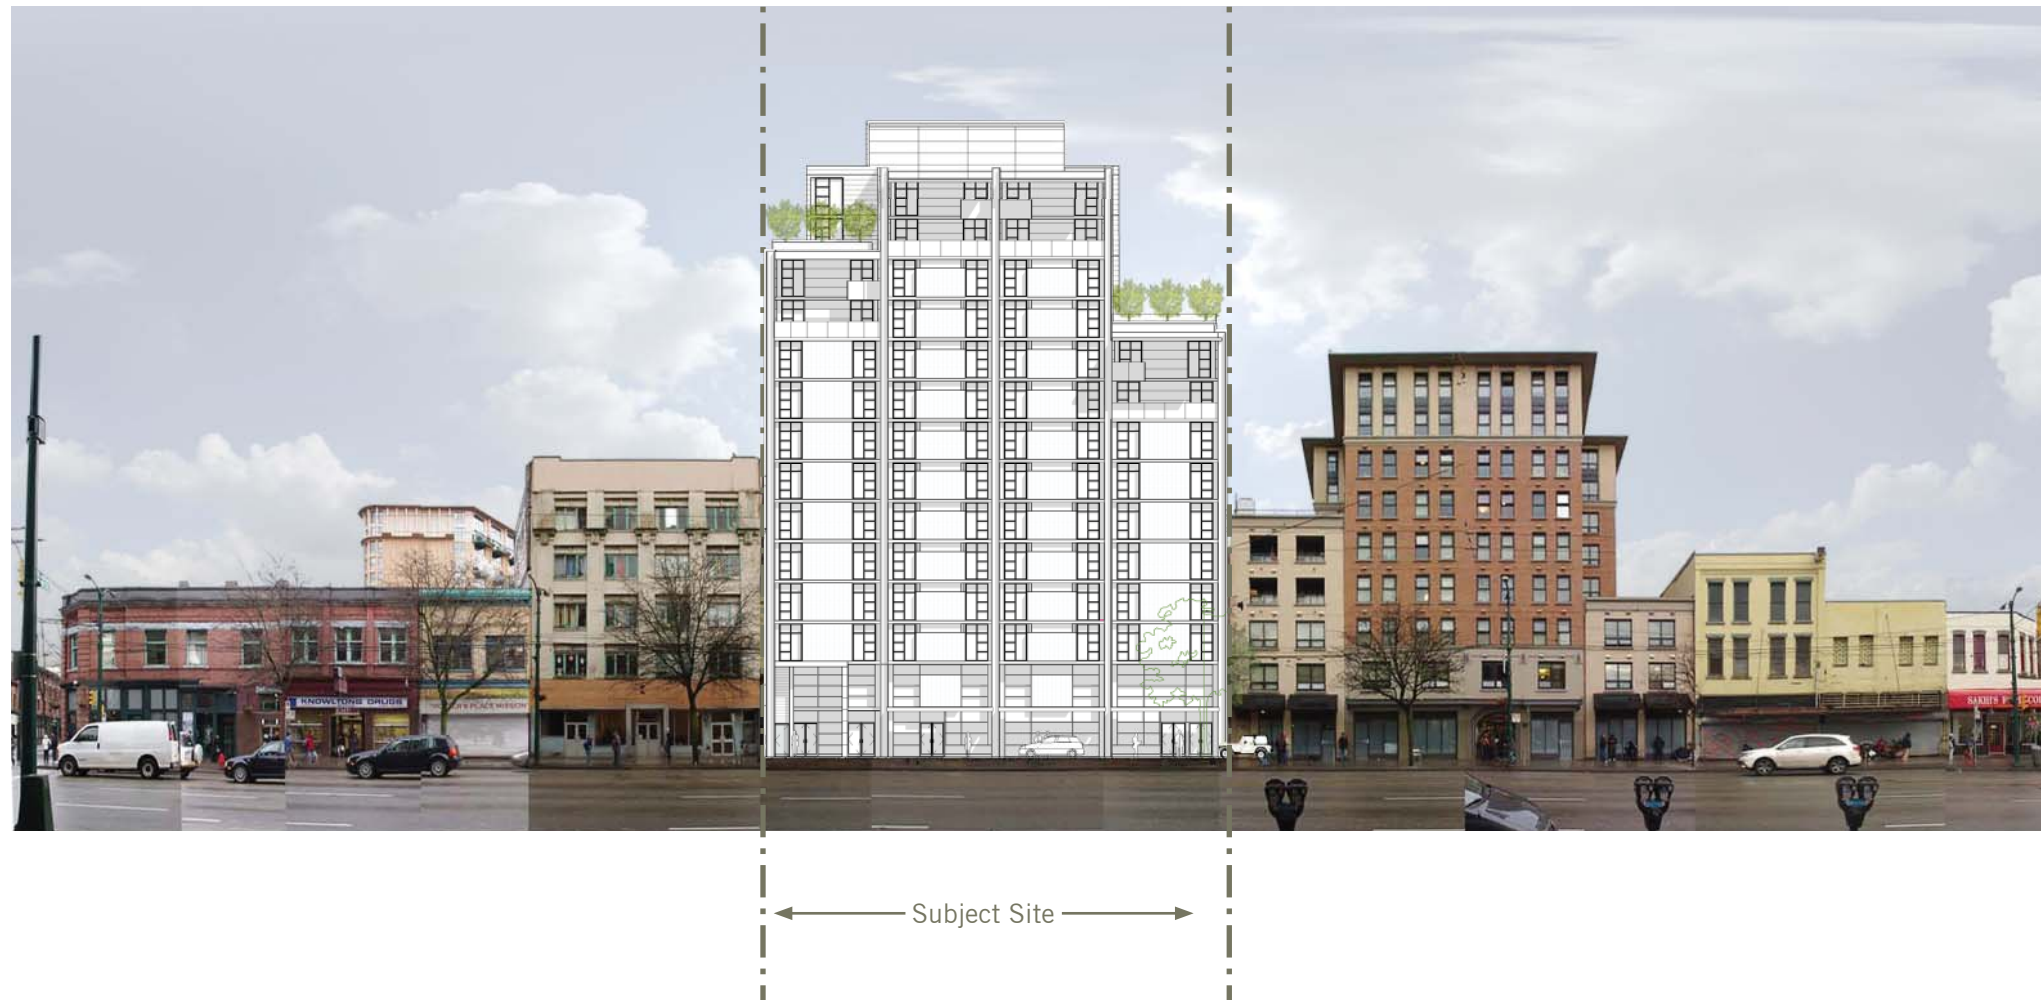

Proposed Hastings Street South Elevation  
Scale 1:500



# Elevations

## South (Hastings Street)





# Elevations


East





# Elevations

North

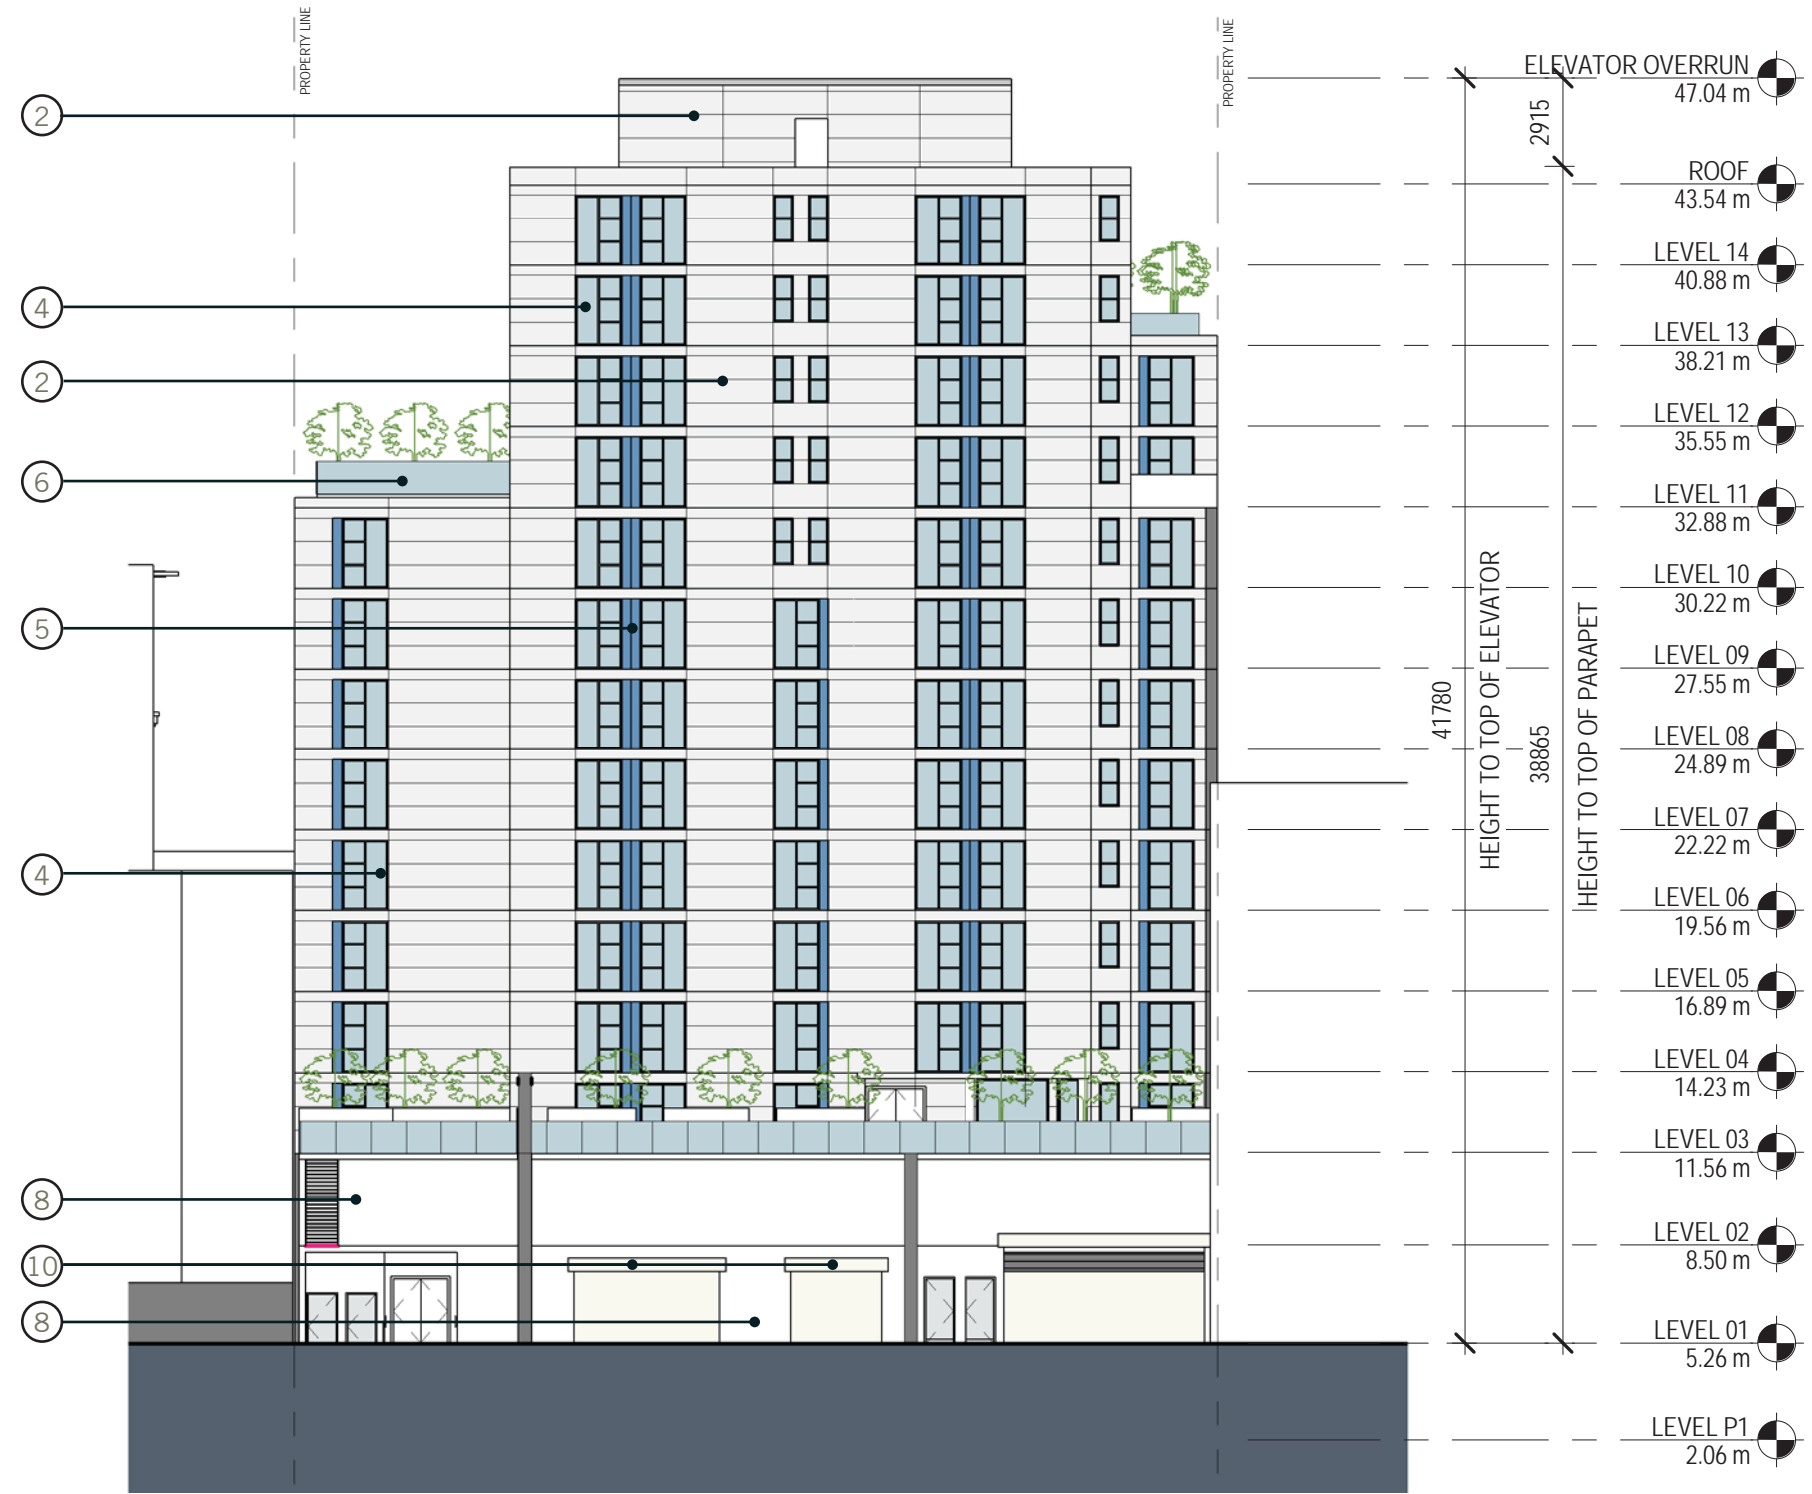

### Material Legend

- Brick (1)
- Painted concrete (2)
- Metal cladding, red colour (3)
- Glazing (4)
- Painted panel, blue colour (5)
- Glass guardrail with alum. frame (6)
- Concrete planter (7)
- Concrete, natural (8)
- Metal sunshade (9)
- Overhead metal door (10)
- Glazed canopy in metal frame (11)

Scale 1:250





# Elevations

West



Material Legend

Brick	①
Painted concrete	②
Metal cladding, red colour	③
Glazing	④
Painted panel, blue colour	⑤
Glass guardrail with alum. frame	⑥
Concrete planter	⑦
Concrete, natural	⑧
Metal sunshade	⑨
Overhead metal door	⑩
Glazed canopy in metal frame	⑪

Scale 1:250