


Base Plane and Section

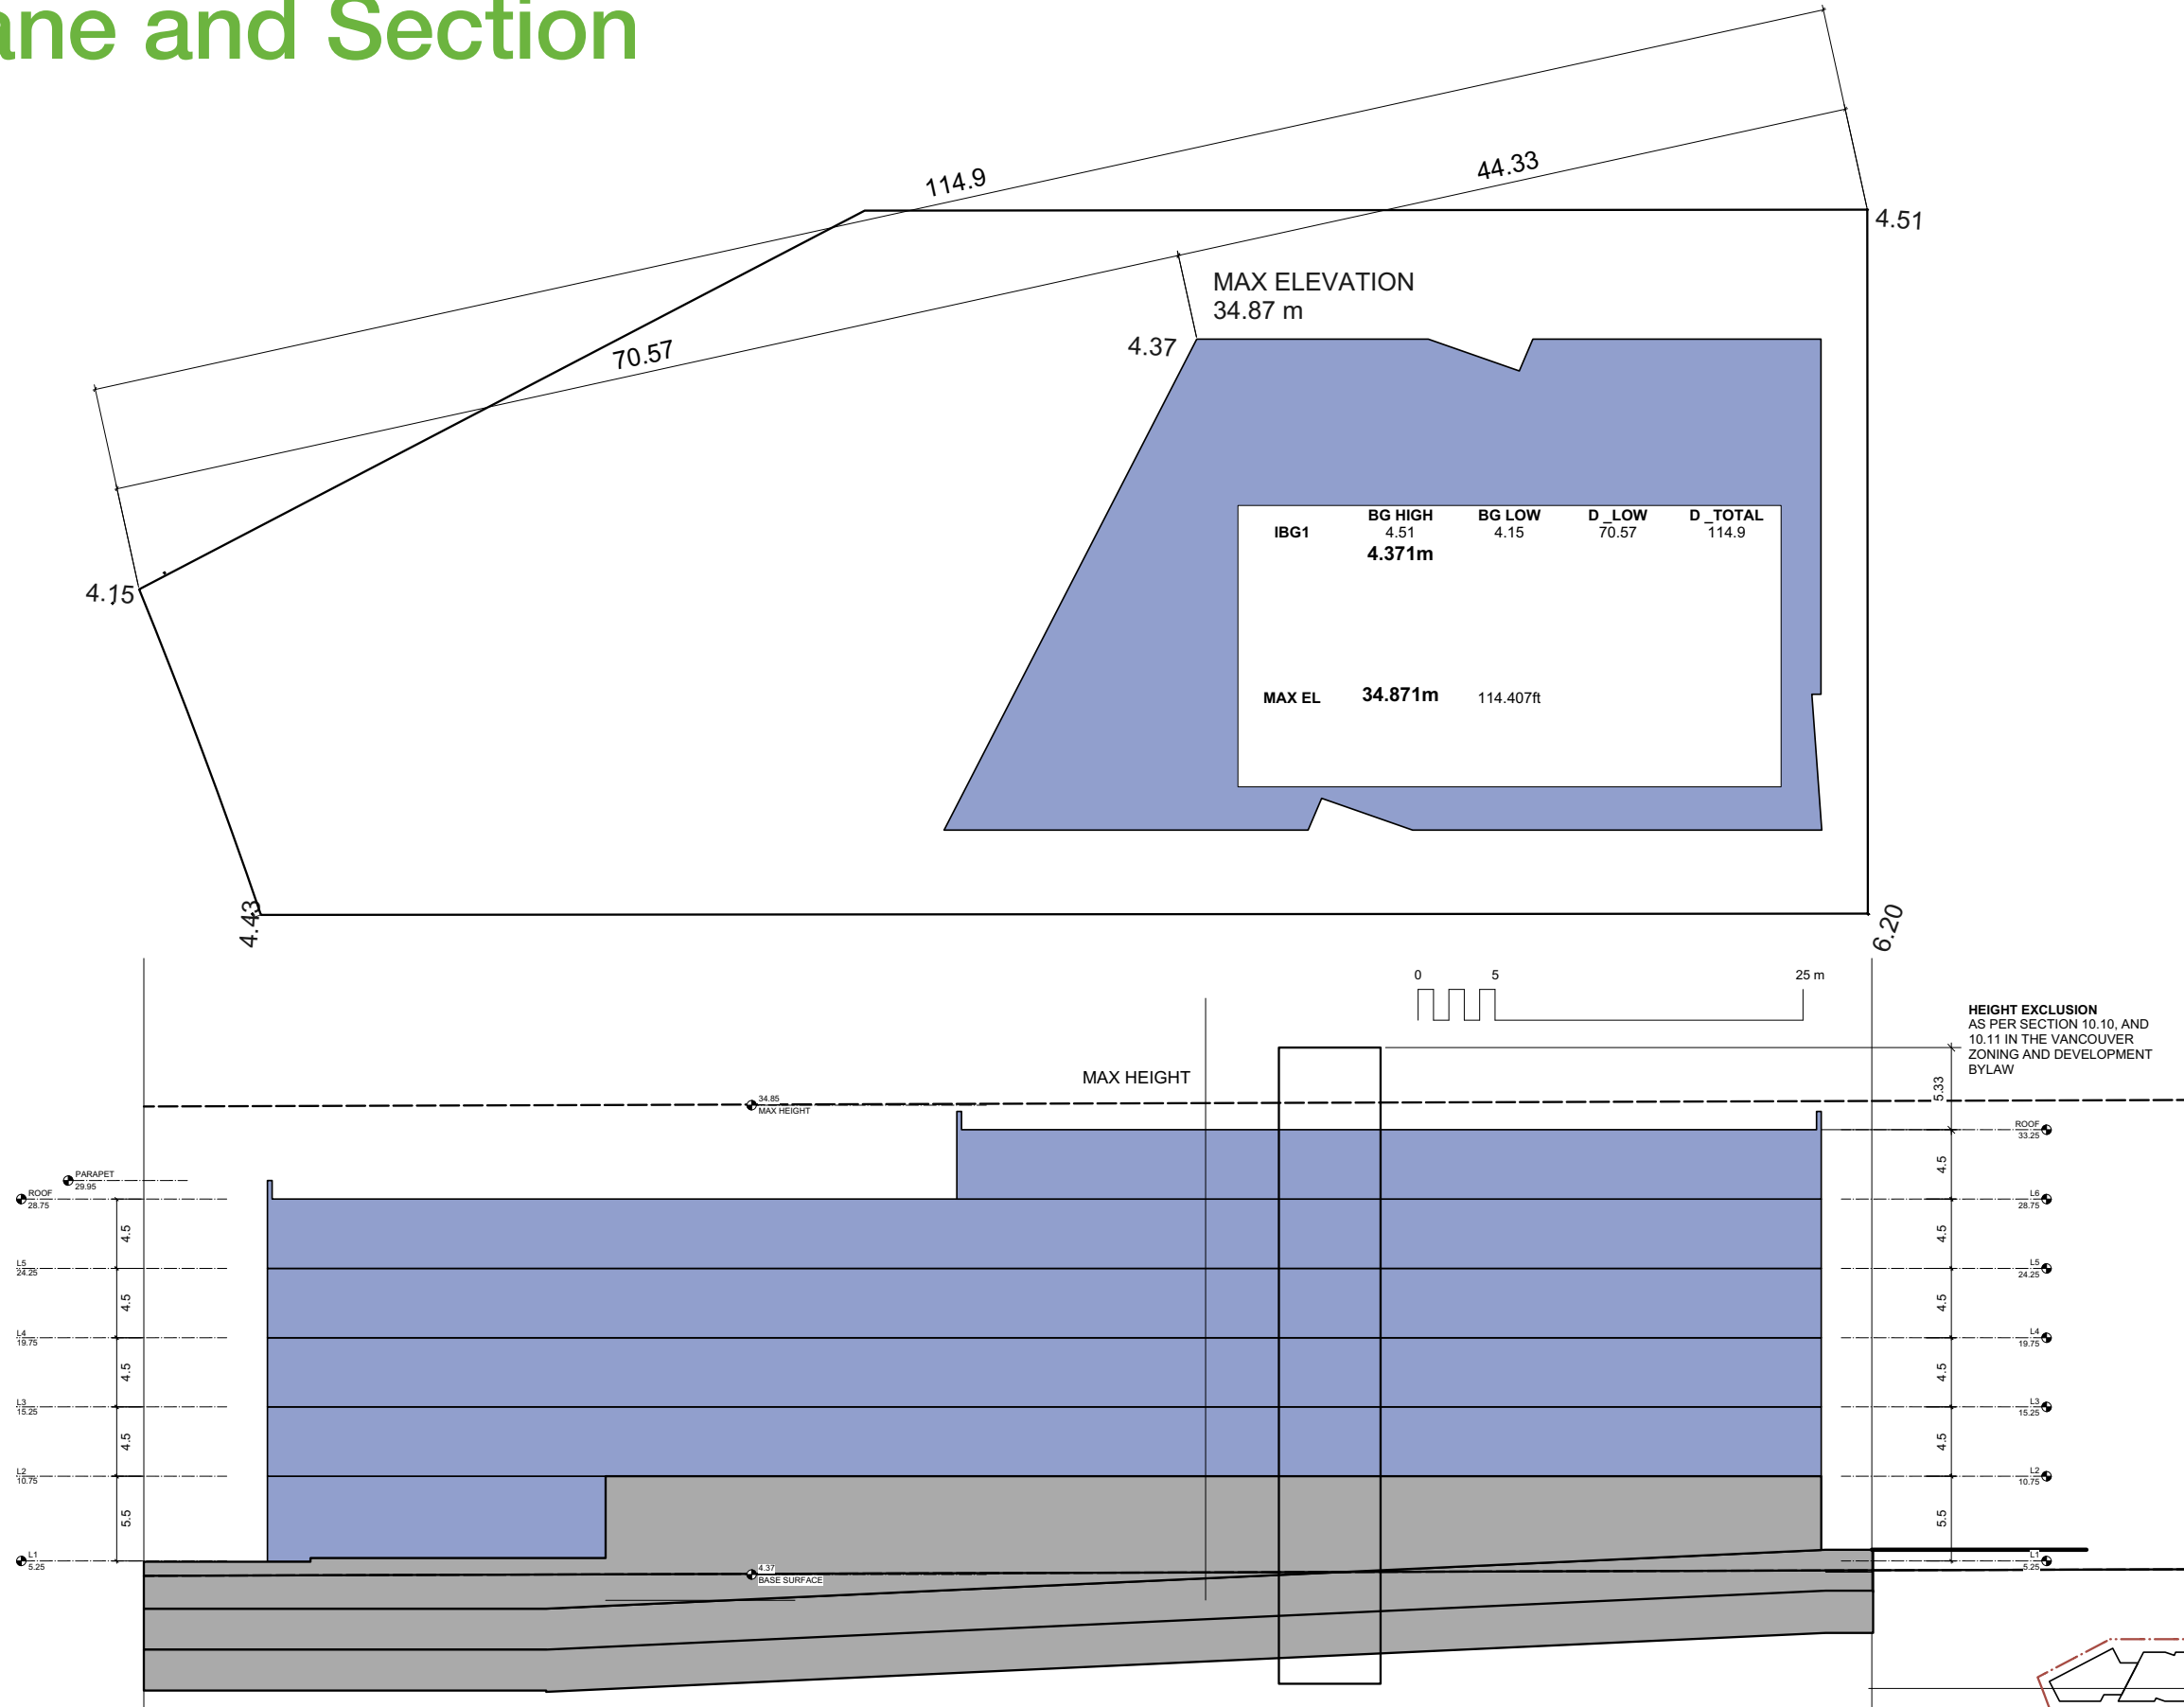


Elevations


- 1. METAL PANEL
- 2. LOW-E GLAZING
- 3. CONCRETE WALL




NORTH

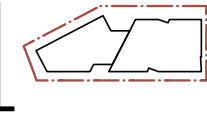

EAST

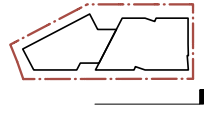

WEST

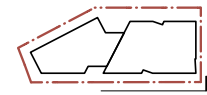

SOUTH

