

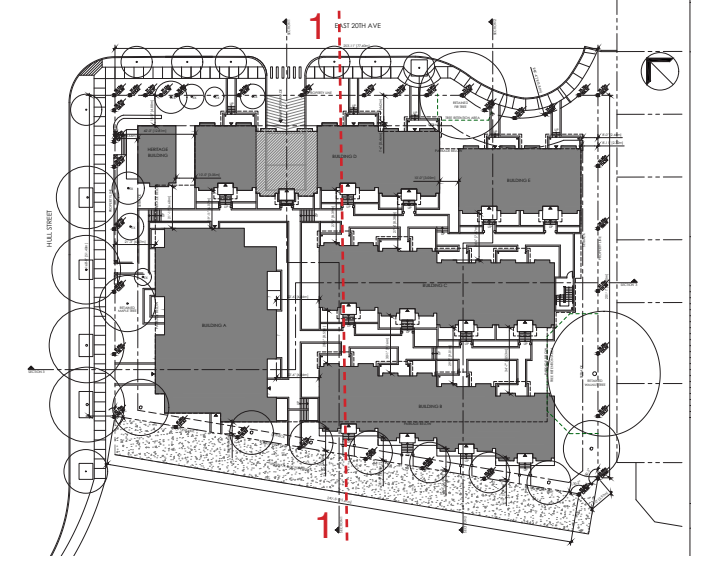
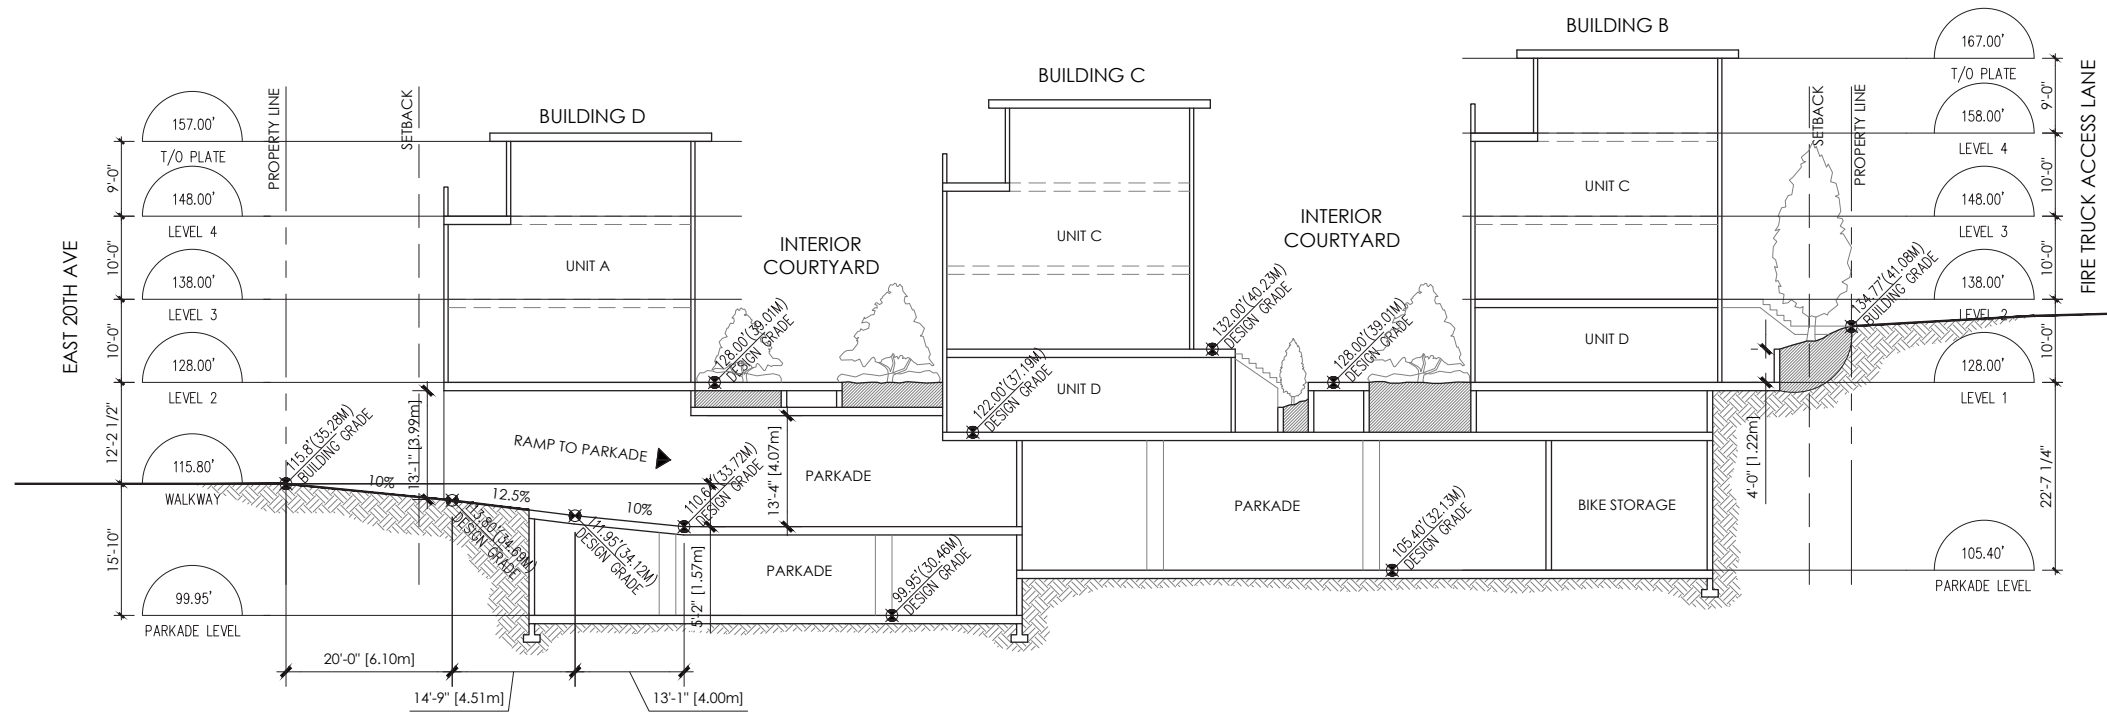


Site Sections

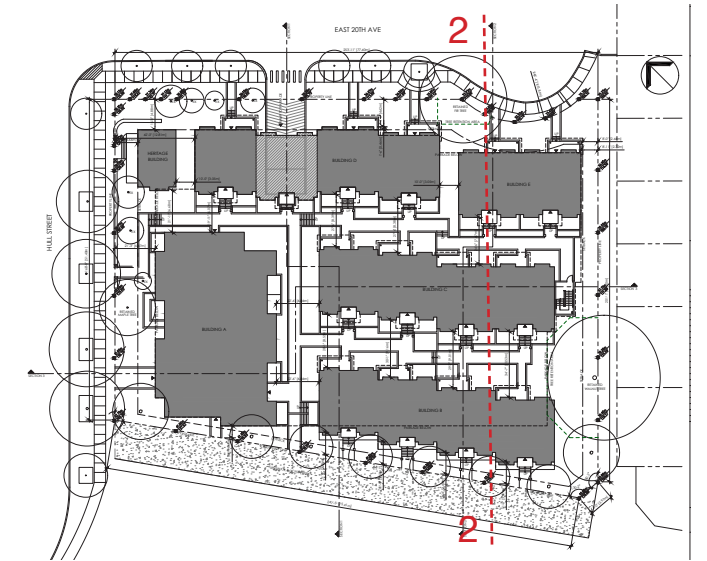

Site Sections

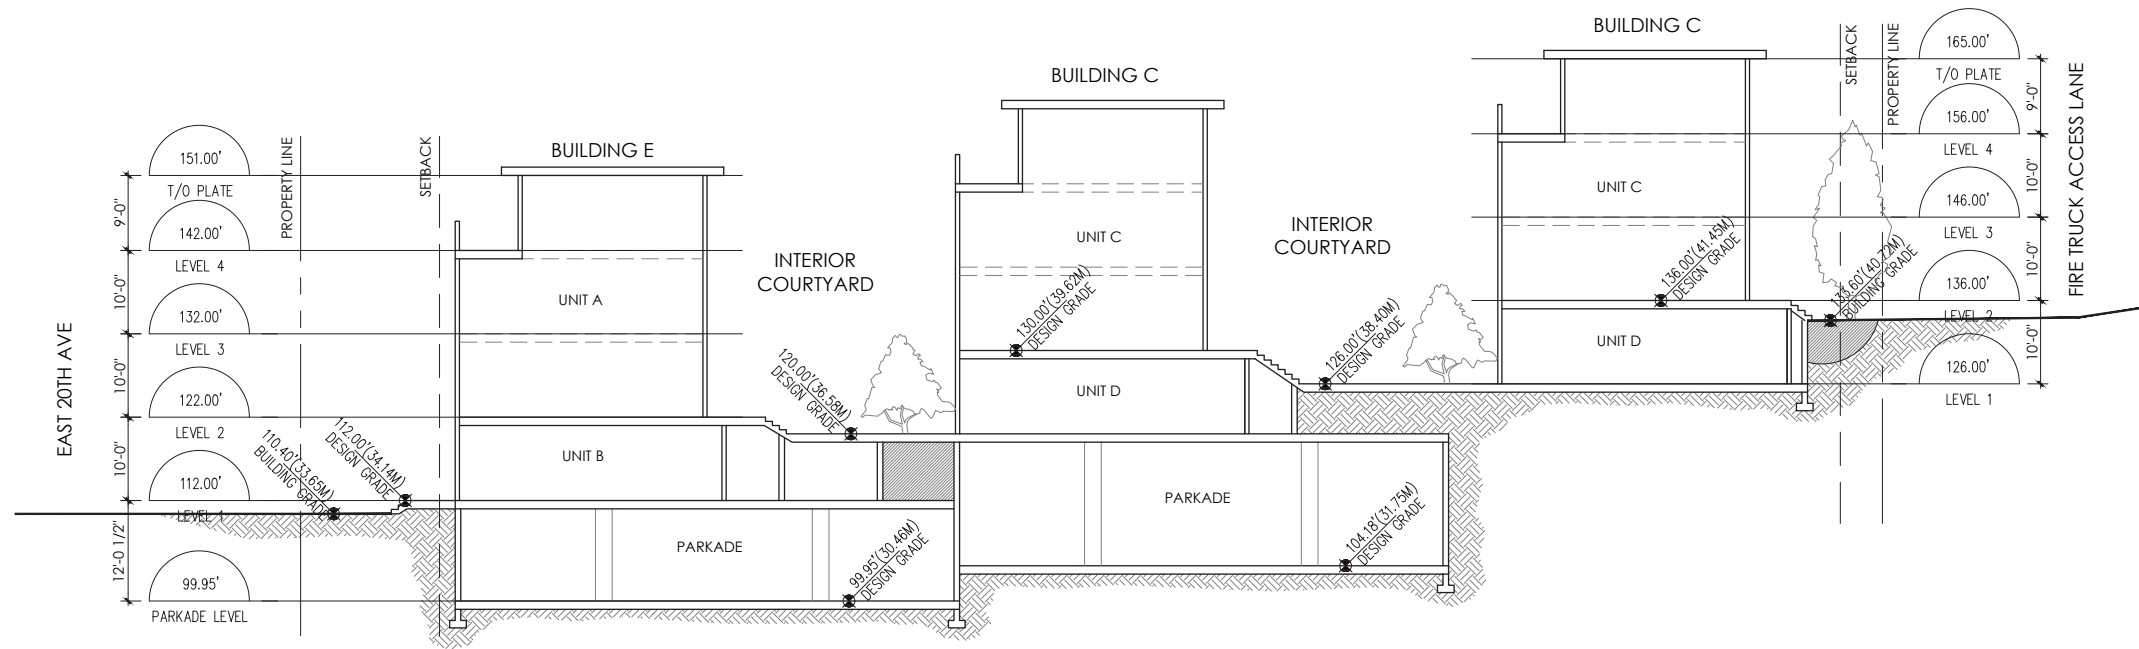

WENSLEY ARCHITECTURE LTD



HULL STREET RESIDENTIAL

PROJECT: 1605

SECTION 2

27 JULY, 2017
SCALE 1/16"=1'-0"

Site Sections

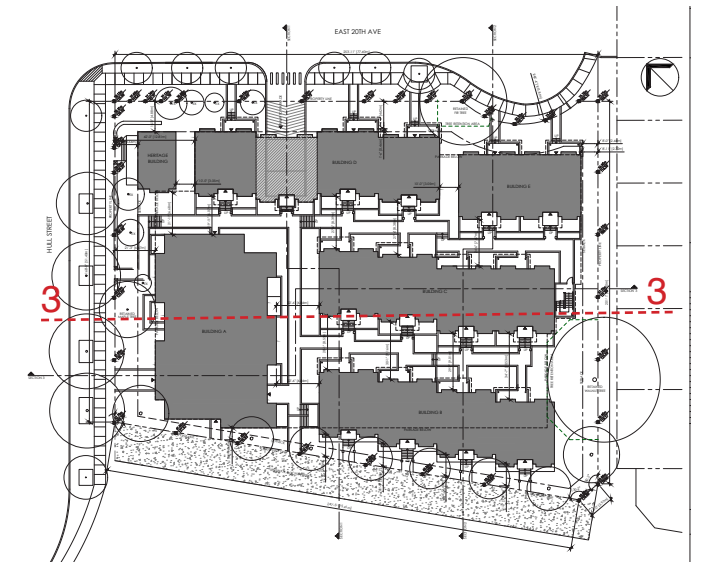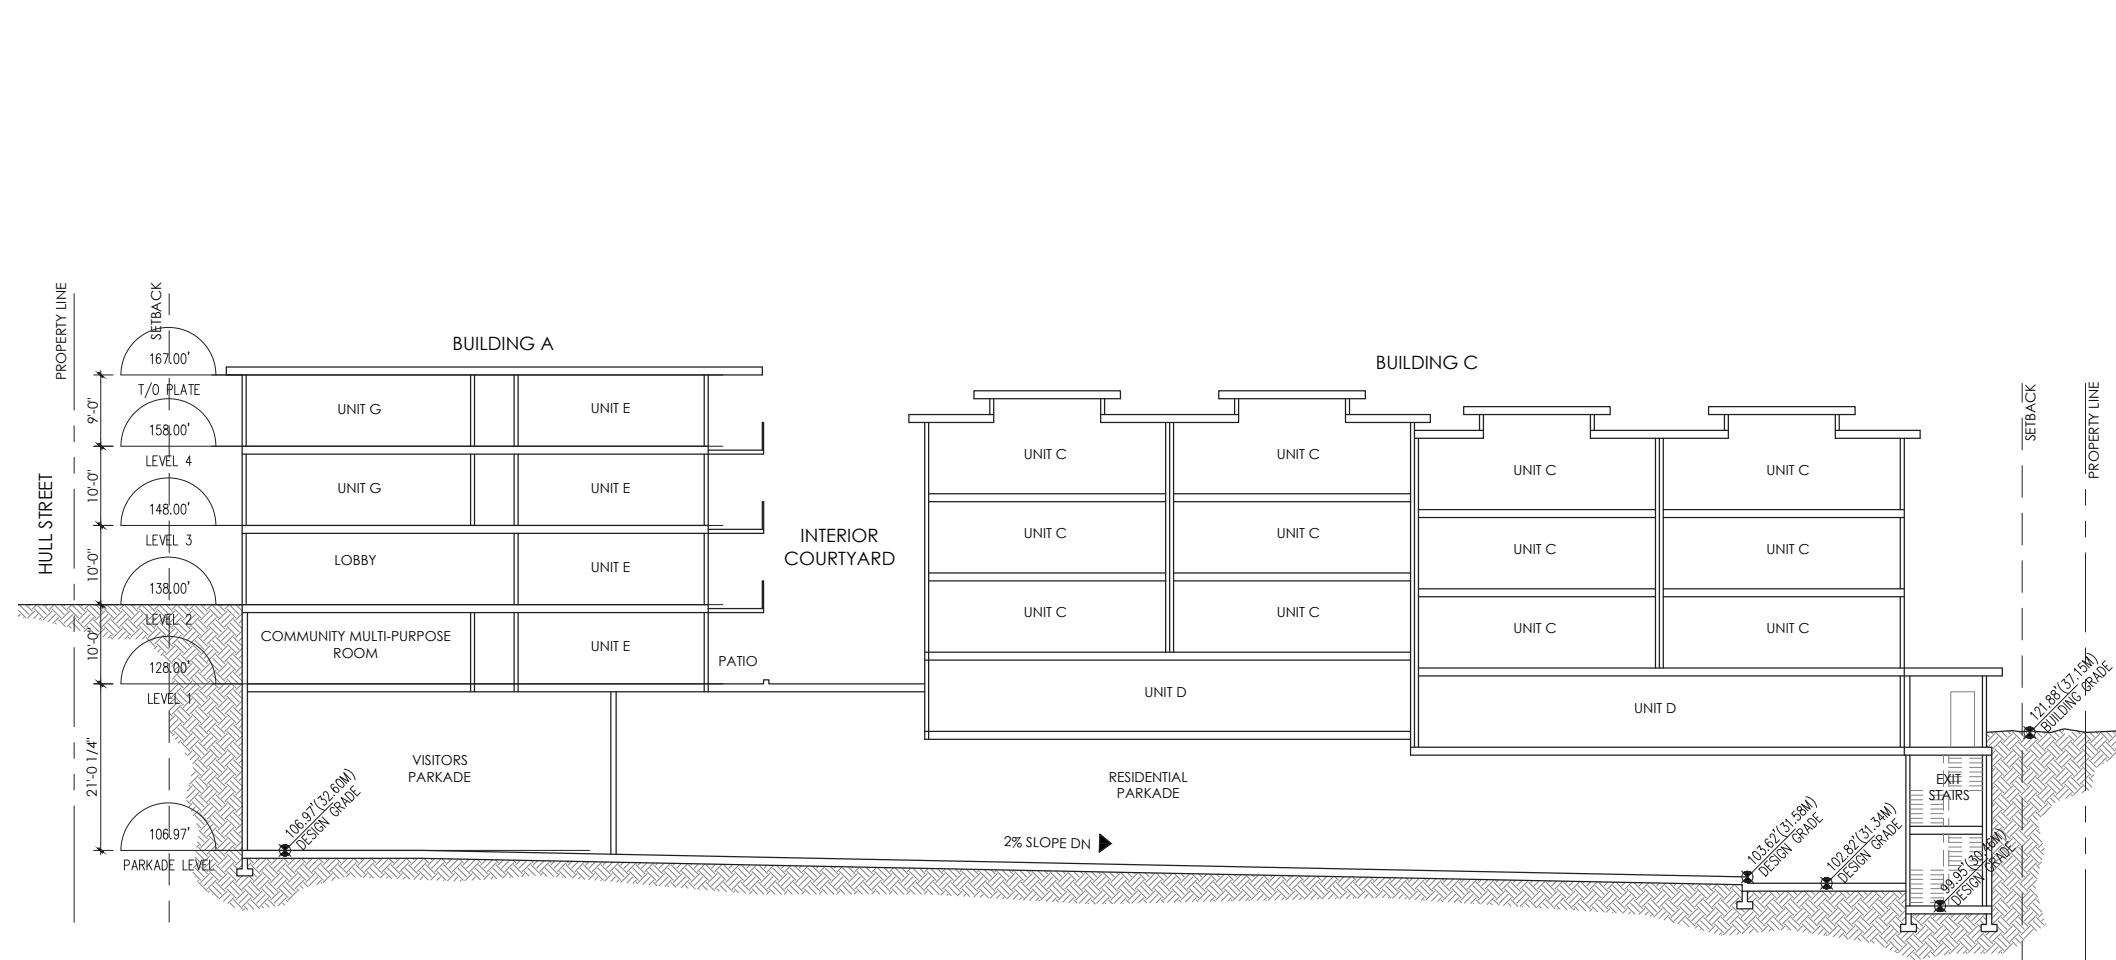

WENSLEY ARCHITECTURE LTD

HULL STREET RESIDENTIAL

PROJECT: 1605

SECTION 3

27 JULY, 2017
SCALE 1/16"=1'-0"