

CONSULTANTS:

CLIENT:  
**Pennyfarthing Development Corp.**

100 - 1450 Creekside Drive  
Vancouver, B.C.  
V6J-5B3


PROJECT TITLE:  
**King Edward Avenue & Yukon Street**

357-391 West King Edward Avenue  
Vancouver, BC


DRAWING TITLE:  
**Shadow Study**

DRAWING ISSUED FOR:	DATE ISSUED	BY
ISSUED FOR REZONING	2014.01.24	JW


STAMP:

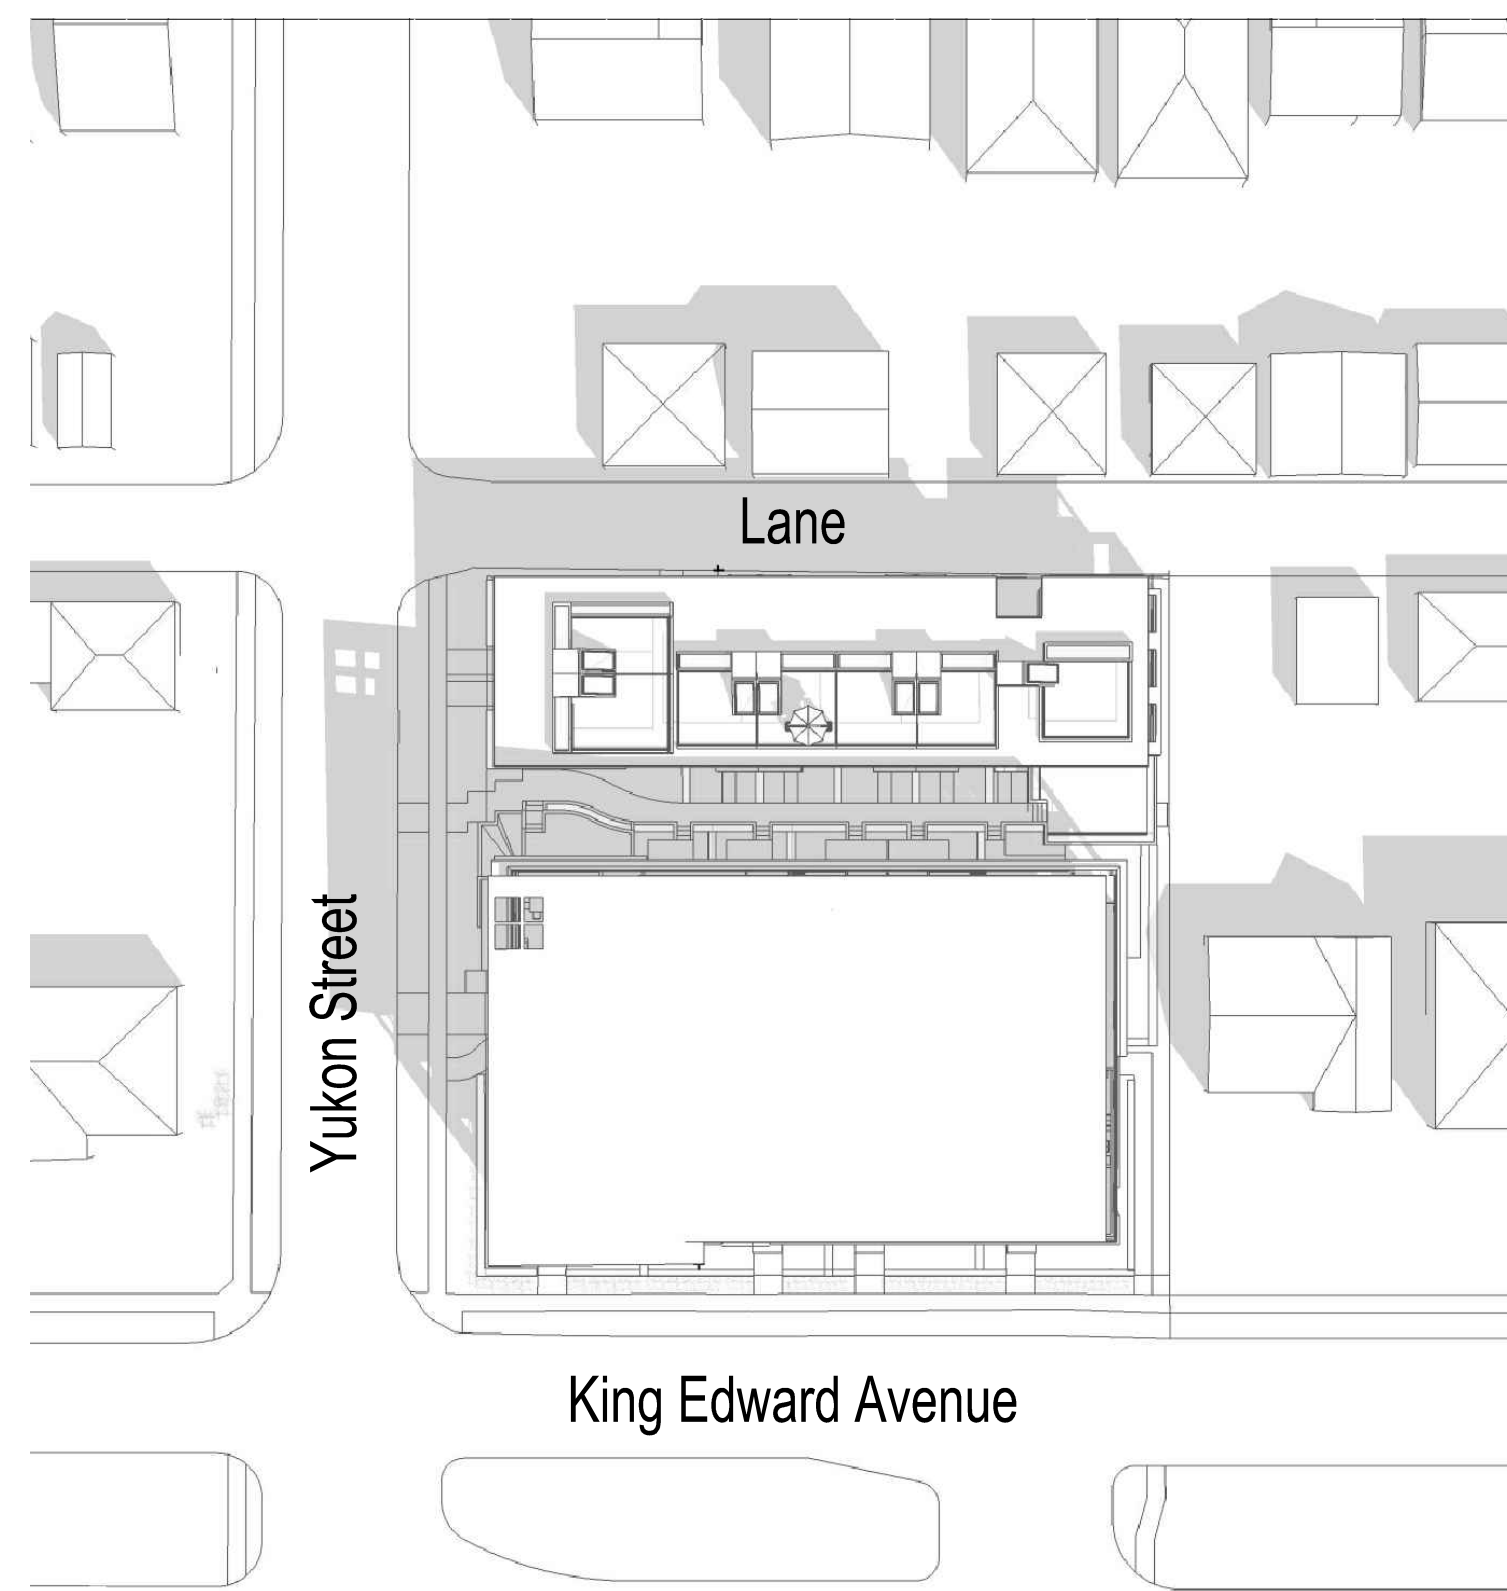

September / March 21 - 10am

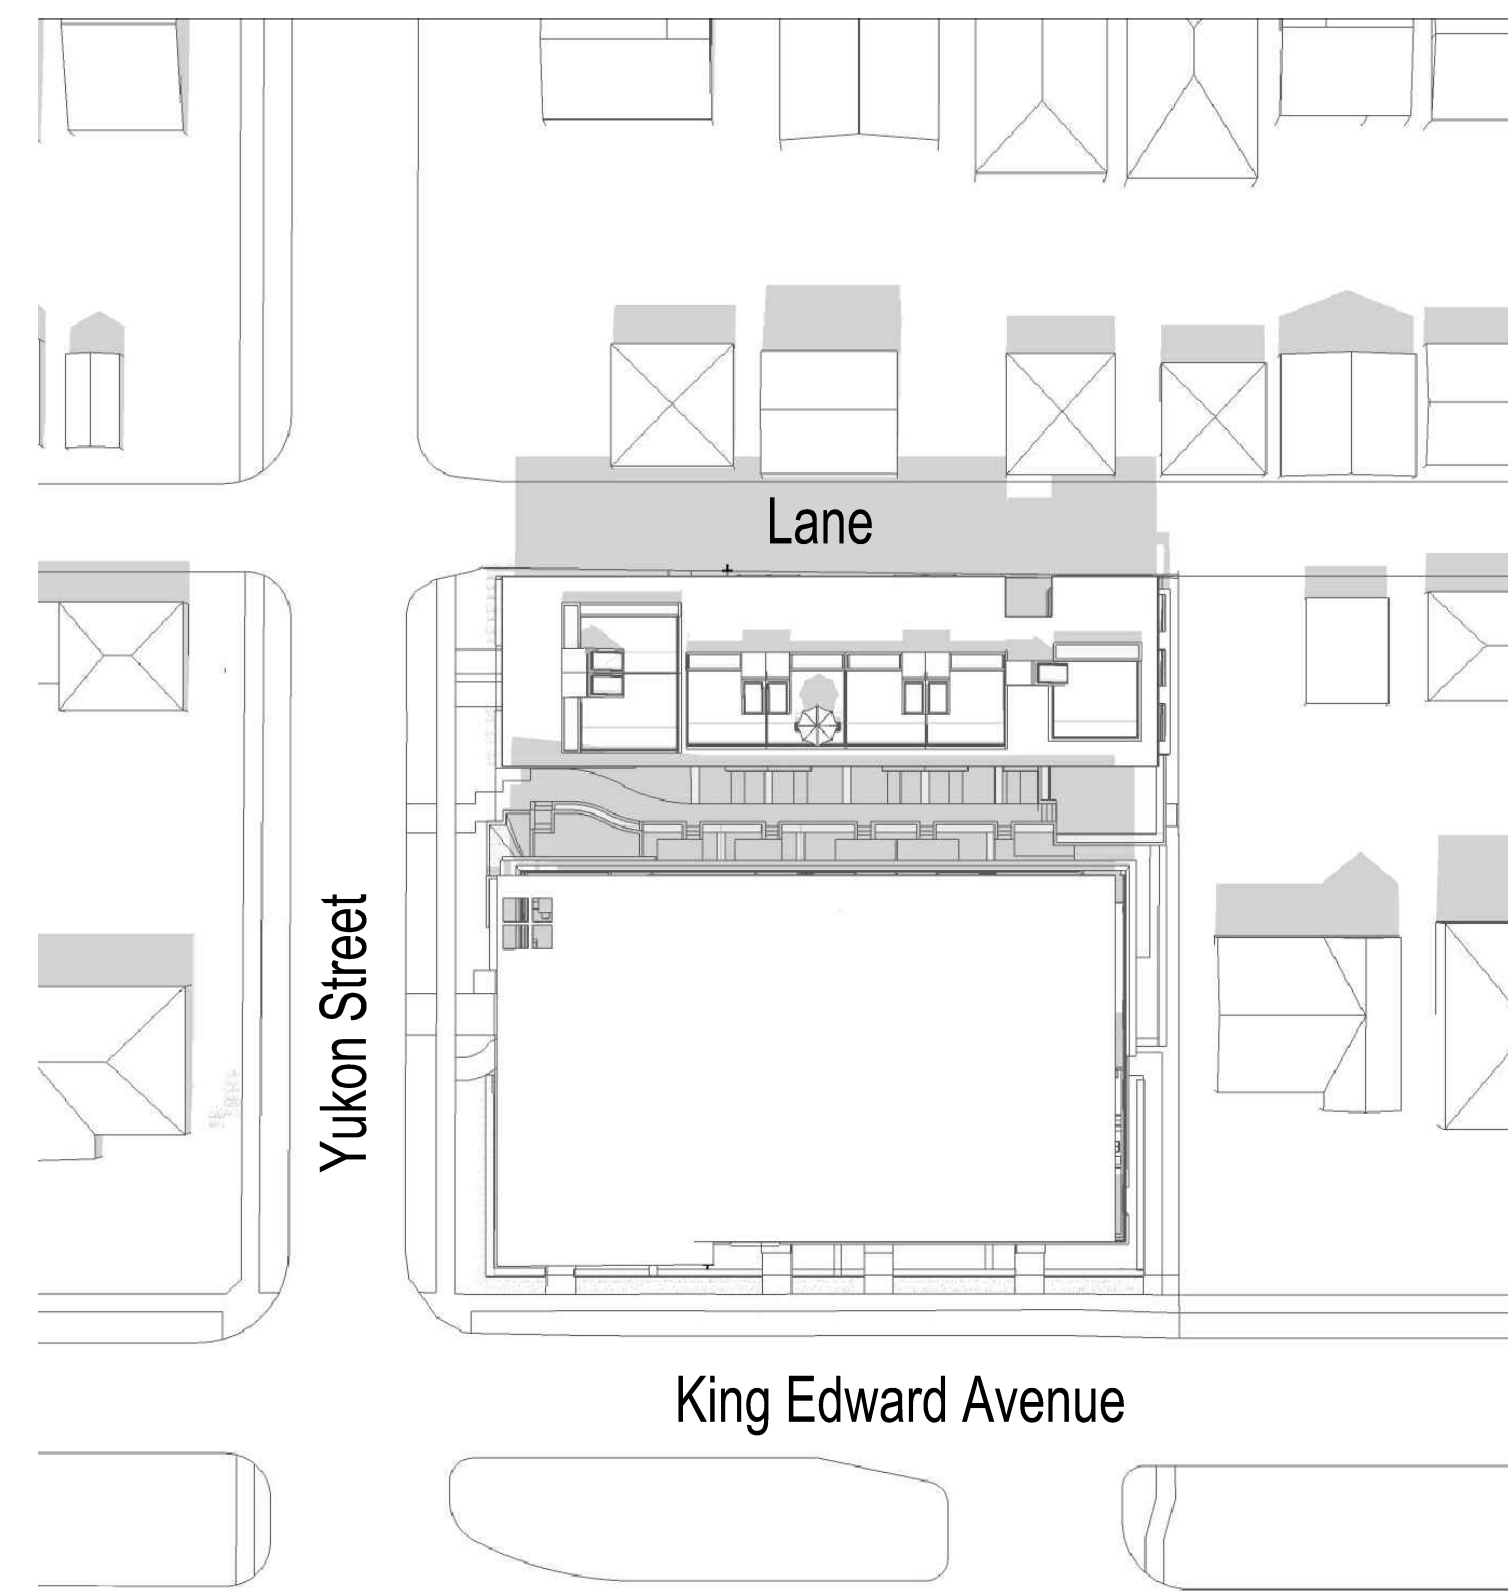

September / March 21 - 12pm

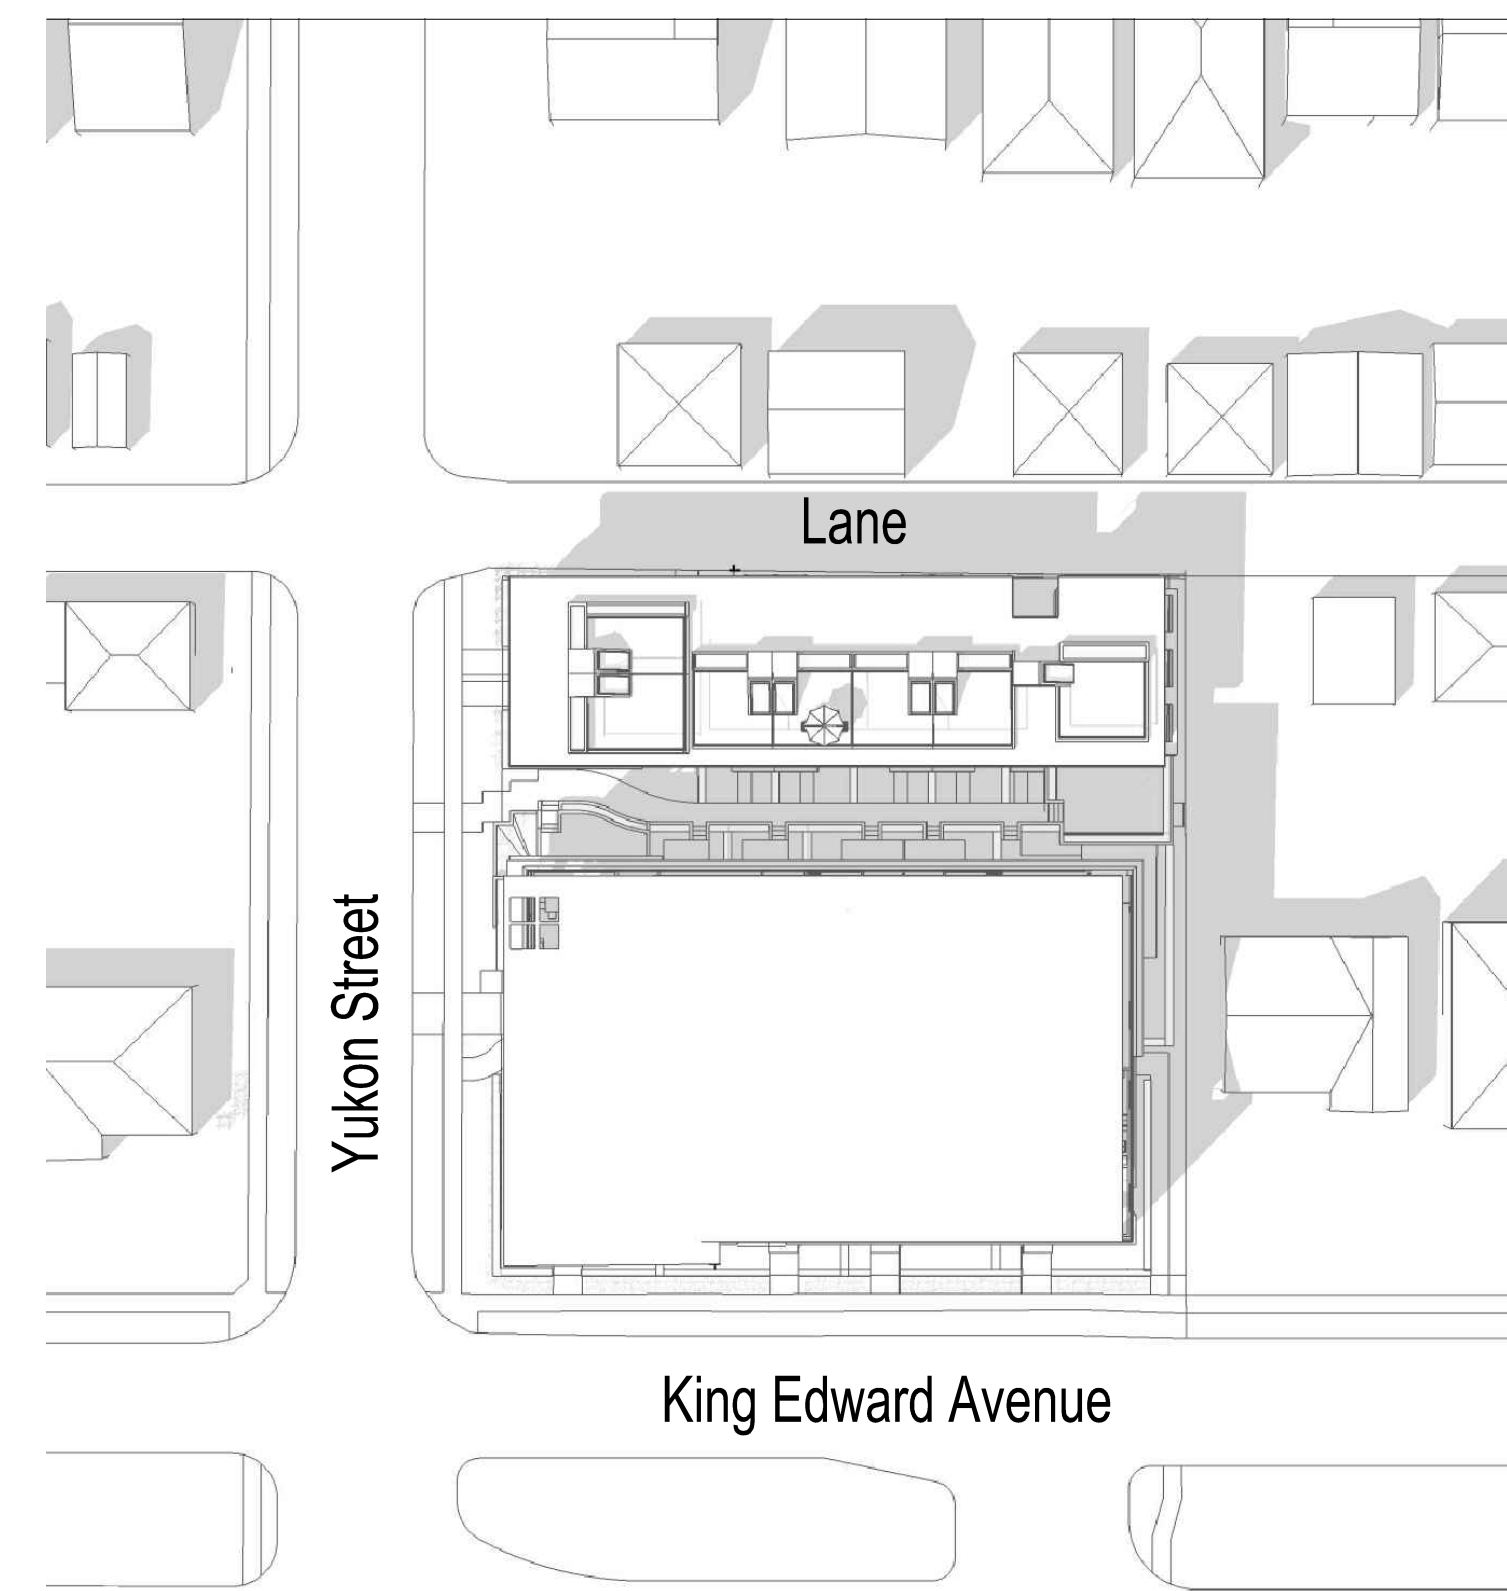

September / March 21 - 2pm

DATE:  
KEY PLAN:

NORTH ARROW:

DRAWN BY: -  
JOB NUMBER: 1313  
REVISION NO.: -  
SCALE:  
FILE NAME: -  
SHEET NO.: