




MARCH 21st 10.00 AM

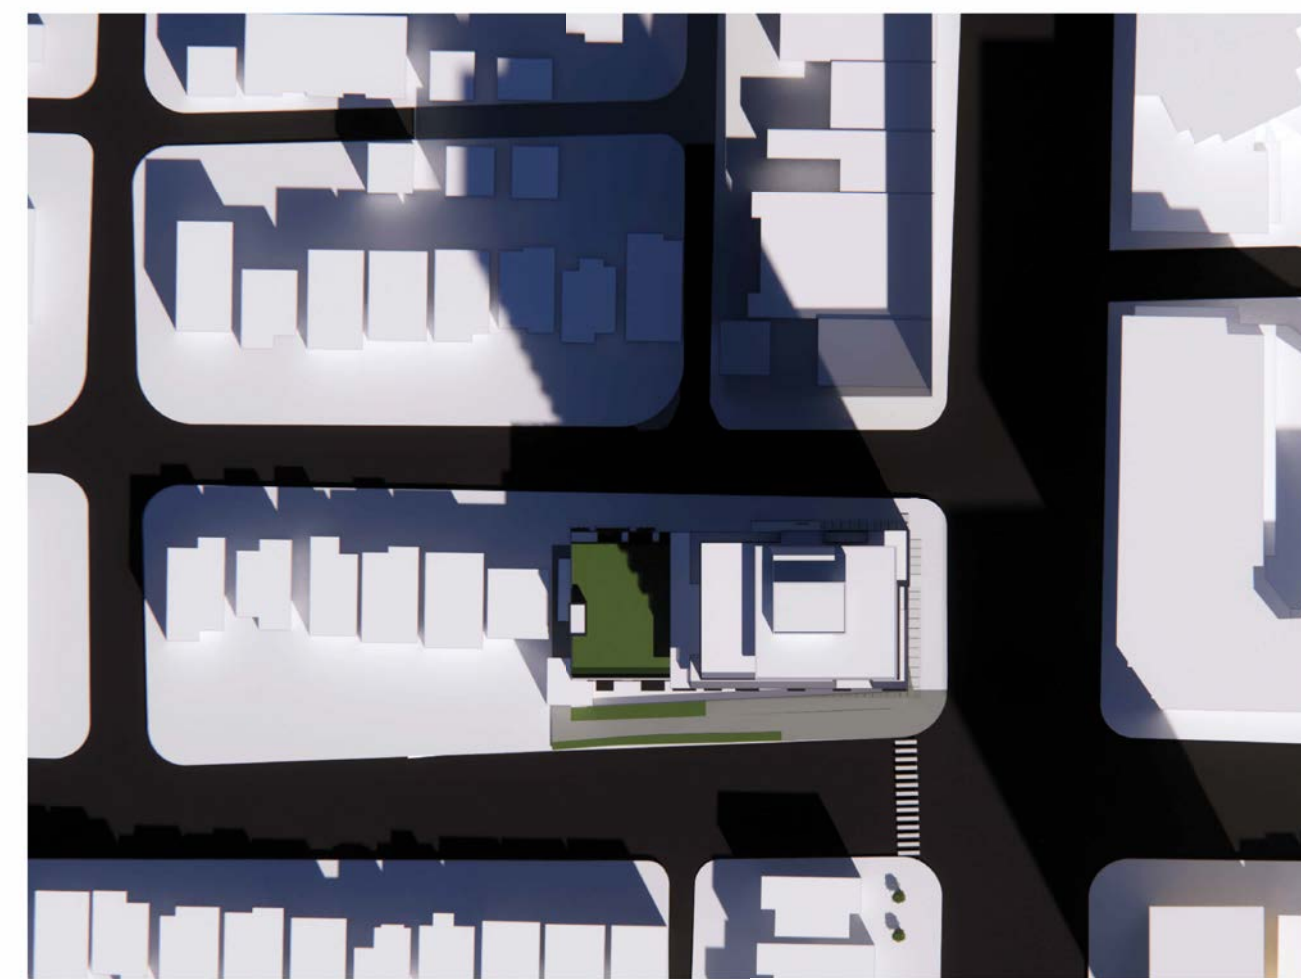


MARCH 21st 12.00 PM

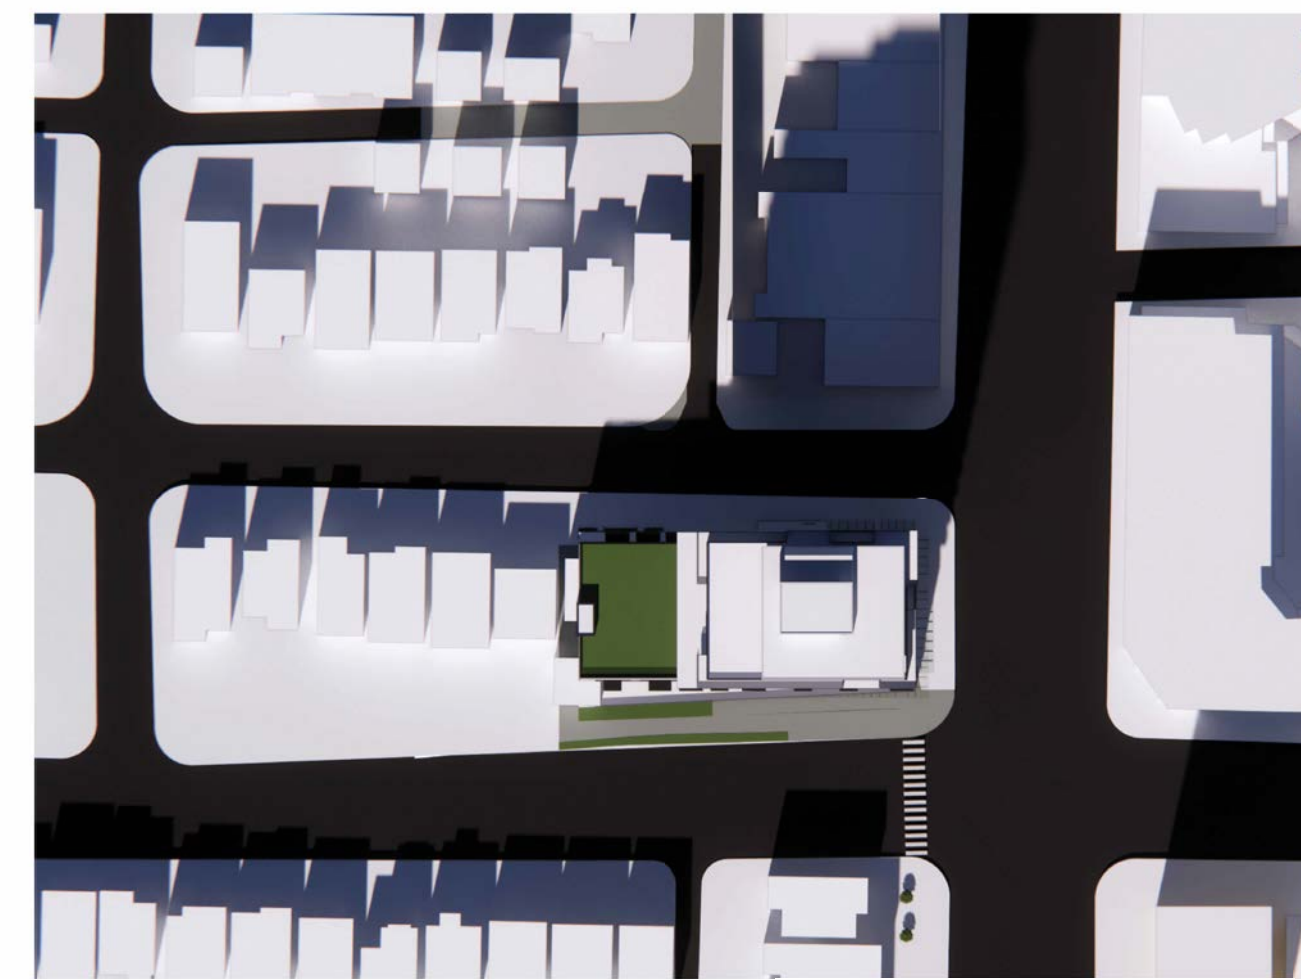


MARCH 21st 2.00 PM

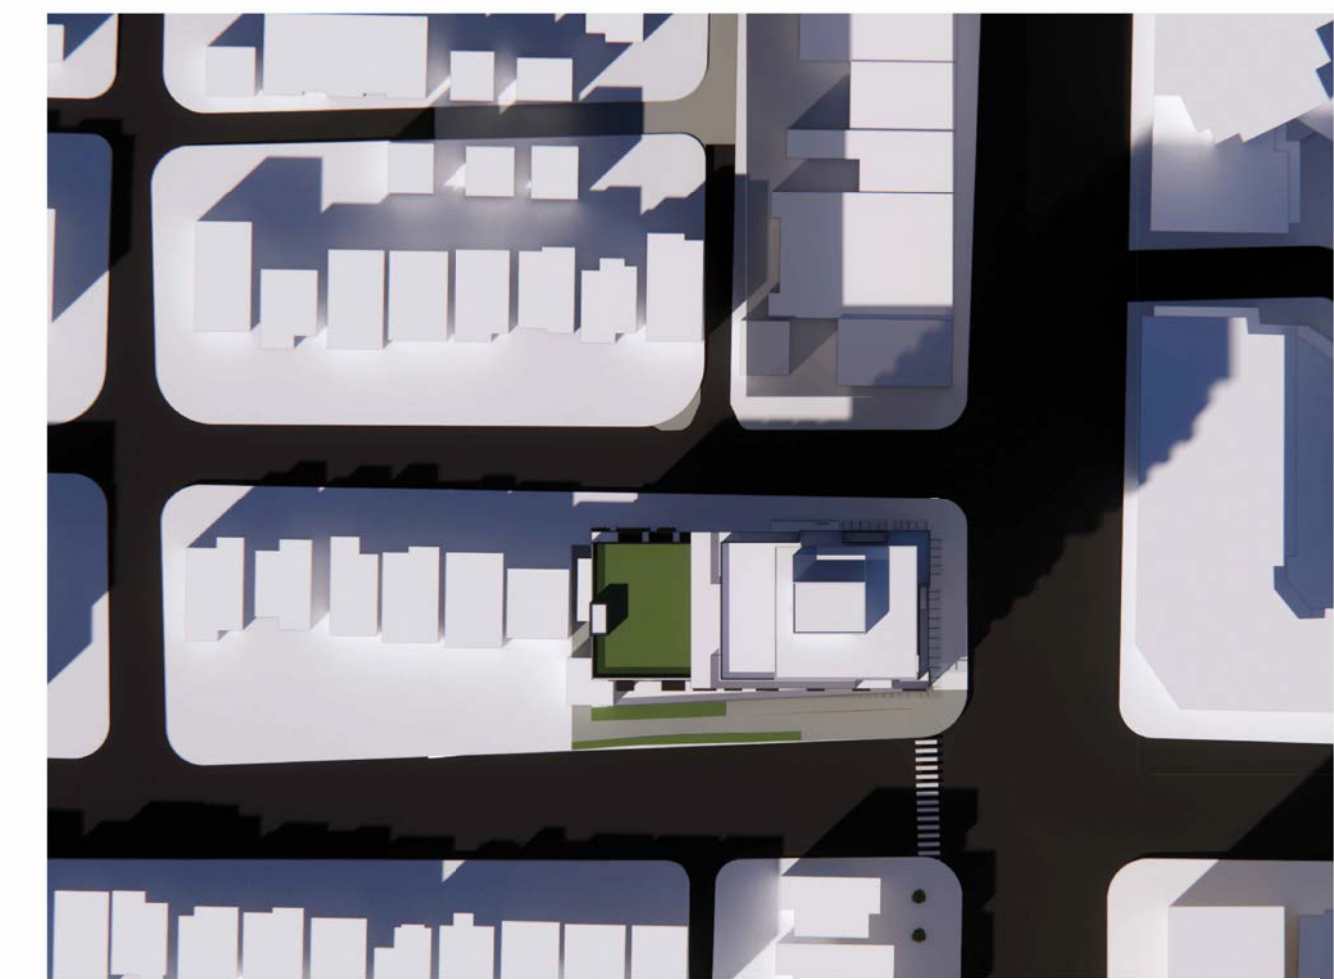


MARCH 21st 4.00 PM

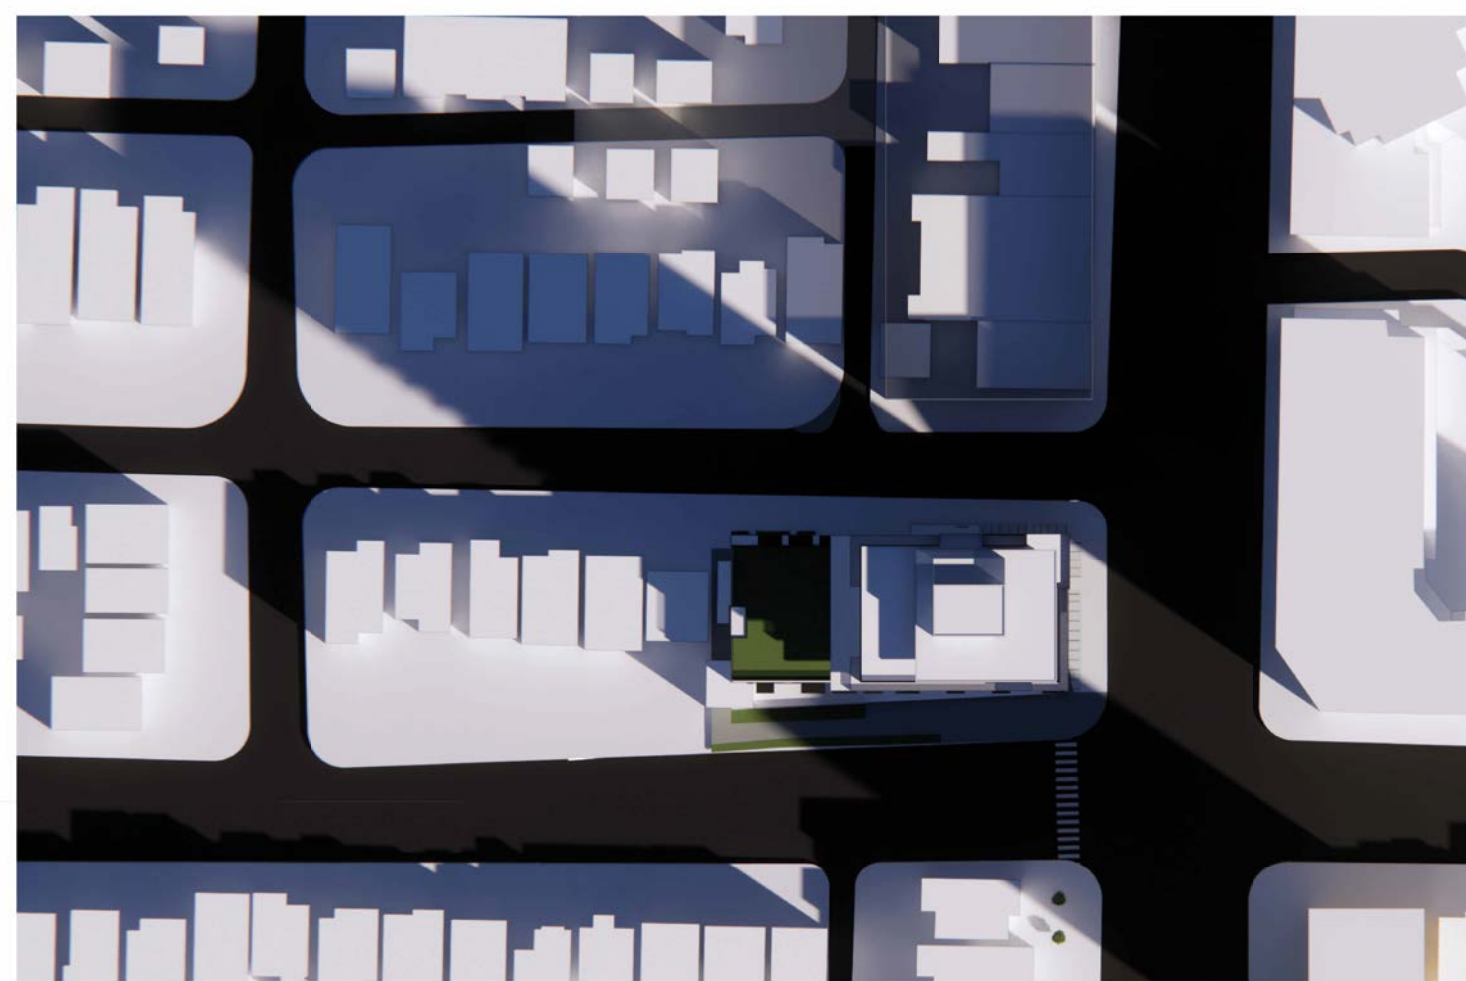

SEPT 21st 10.00 AM

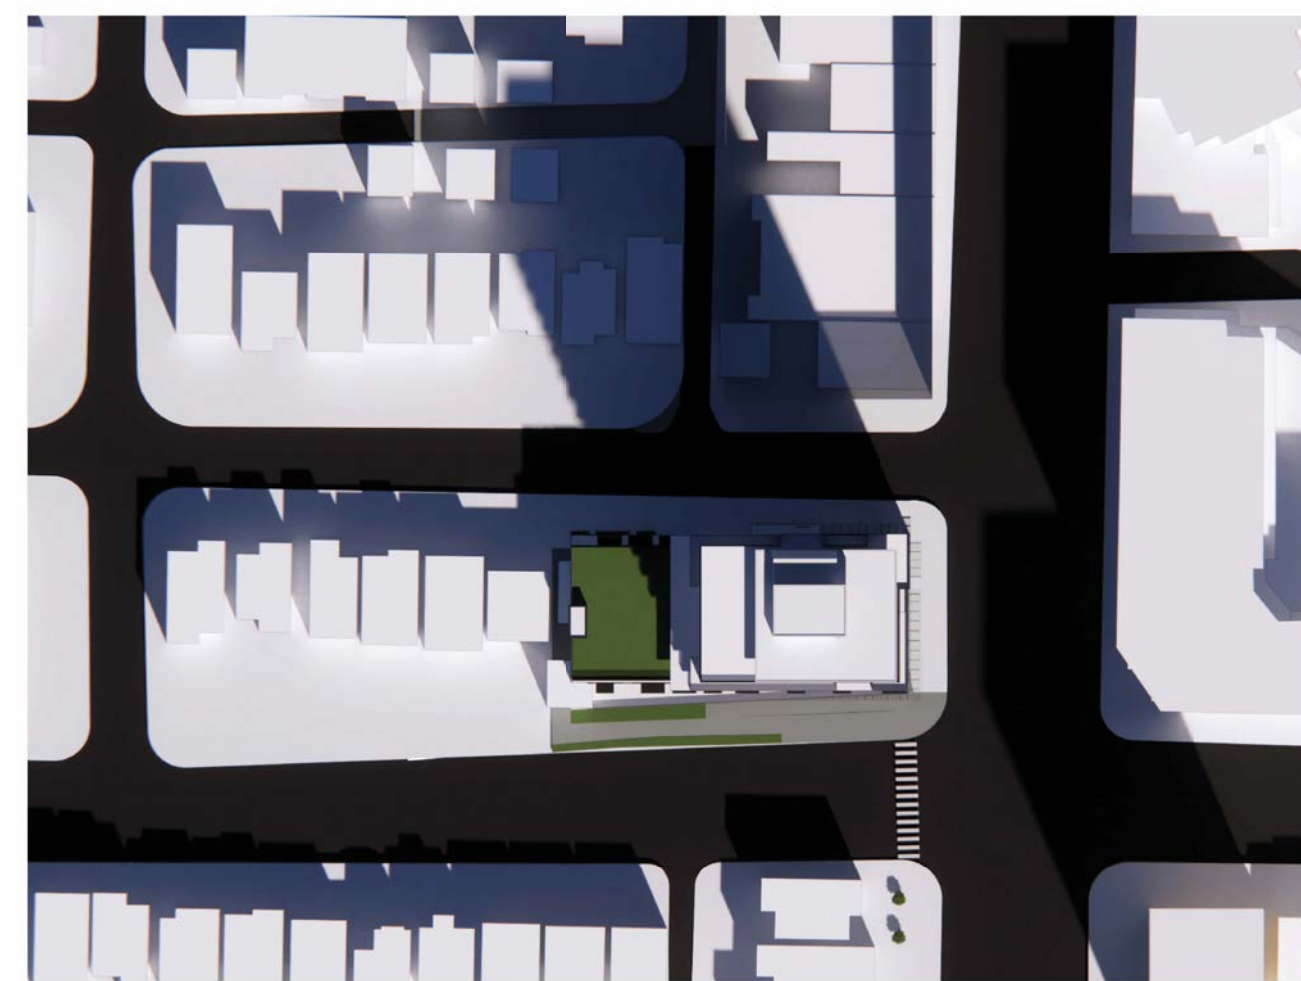


SEPT 21st 12.00 PM

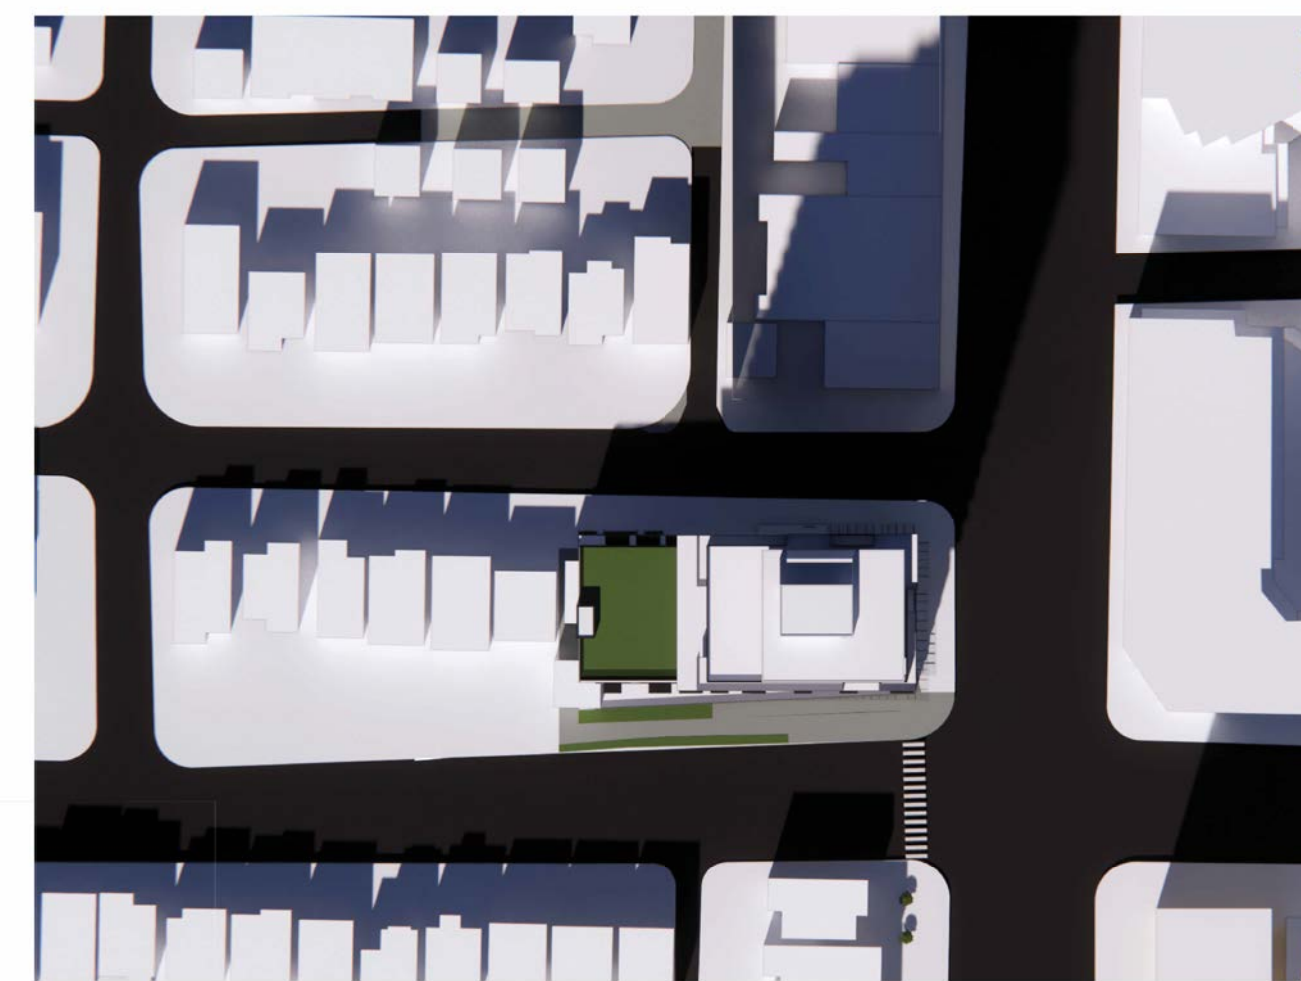

SEPT 21st 2.00 PM




SEPT 21st 4.00 PM

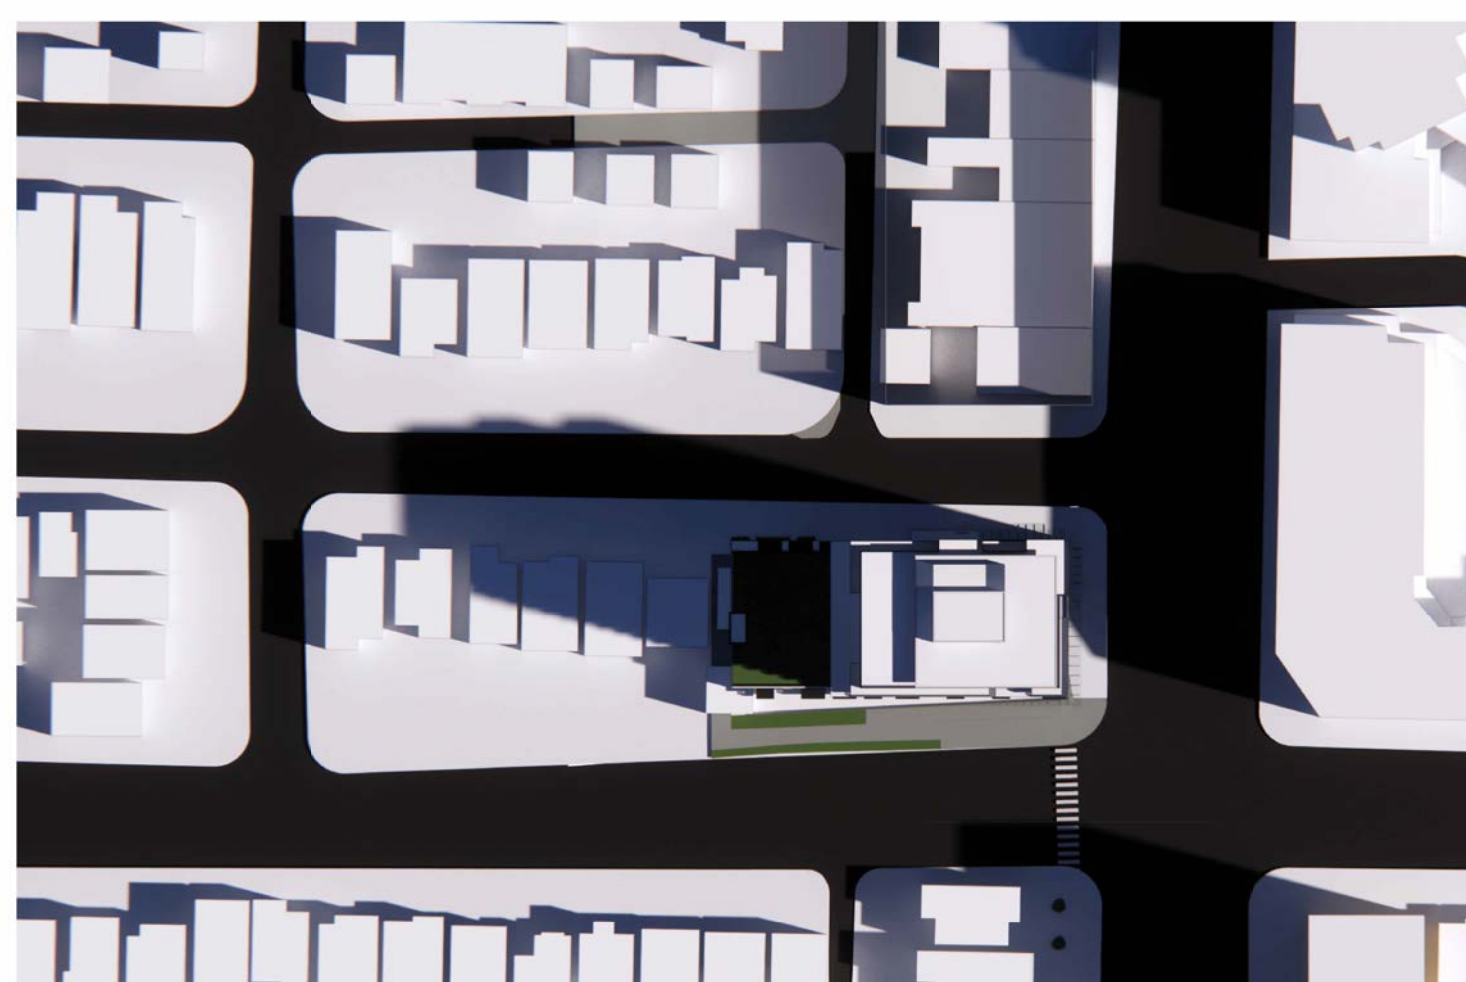

JUNE 21st 10.00 AM



JUNE 21st 12.00 PM

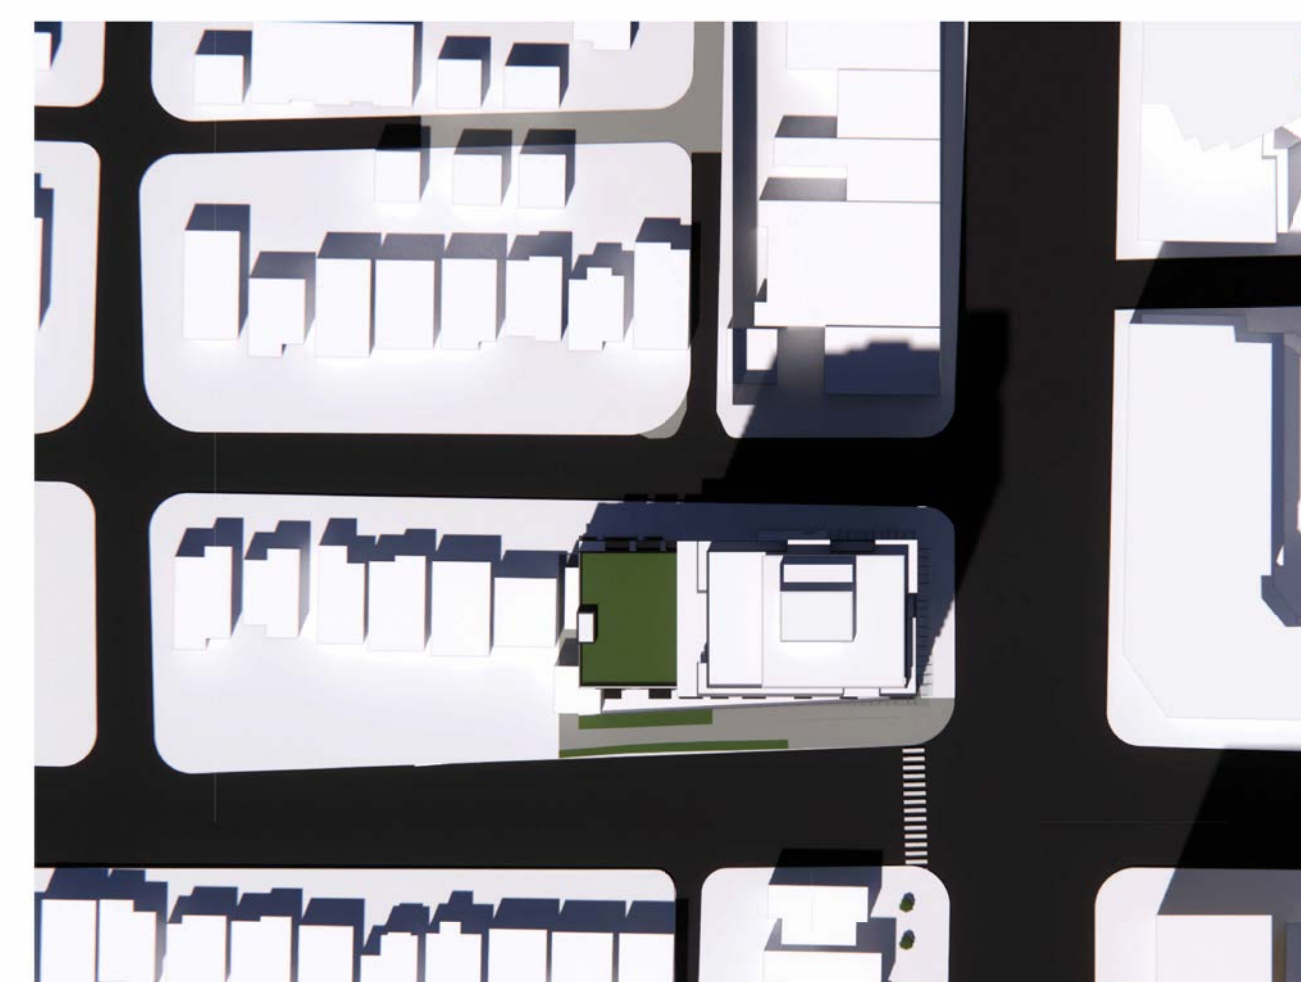

JUNE 21st 2.00 PM



JUNE 21st 4.00 PM

No.	Date	Description
1	20240214	Issued for Re-Zoning

Revisions/Issues:

Project Title:

4001 Knight Street

4001 Knight St  
Address: Vancouver, BC

This drawing as an instrument of service is the property of Francl Architecture Inc. and may not be reproduced without the firm's permission. All information shown on the drawing is for the use in this specific project only and shall not be used otherwise without written permission from this office. Contractors shall verify and be responsible for all dimensions on the job and this office shall be informed of any discrepancies and variations shown on this drawing. Do not scale drawings.

Drawn by: Author  
Reviewed by: Checker

Plot Date: 2024/02/16  
Project No.: 22021

Sheet Title:

SHADOW STUDIES

Drawing No.:

70-01

Scale:

