



This drawing is an instrument of service and the property of Shift Architecture Inc. and shall remain their property. The use of this drawing shall be restricted to the original site for which it was prepared and publication thereof is expressly limited to such use. Reuse, reproduction or publication by any method in whole or in part is prohibited without their written consent.


No.	Date	Revision Notes
A	15/03/2016	ISSUED FOR REZONING

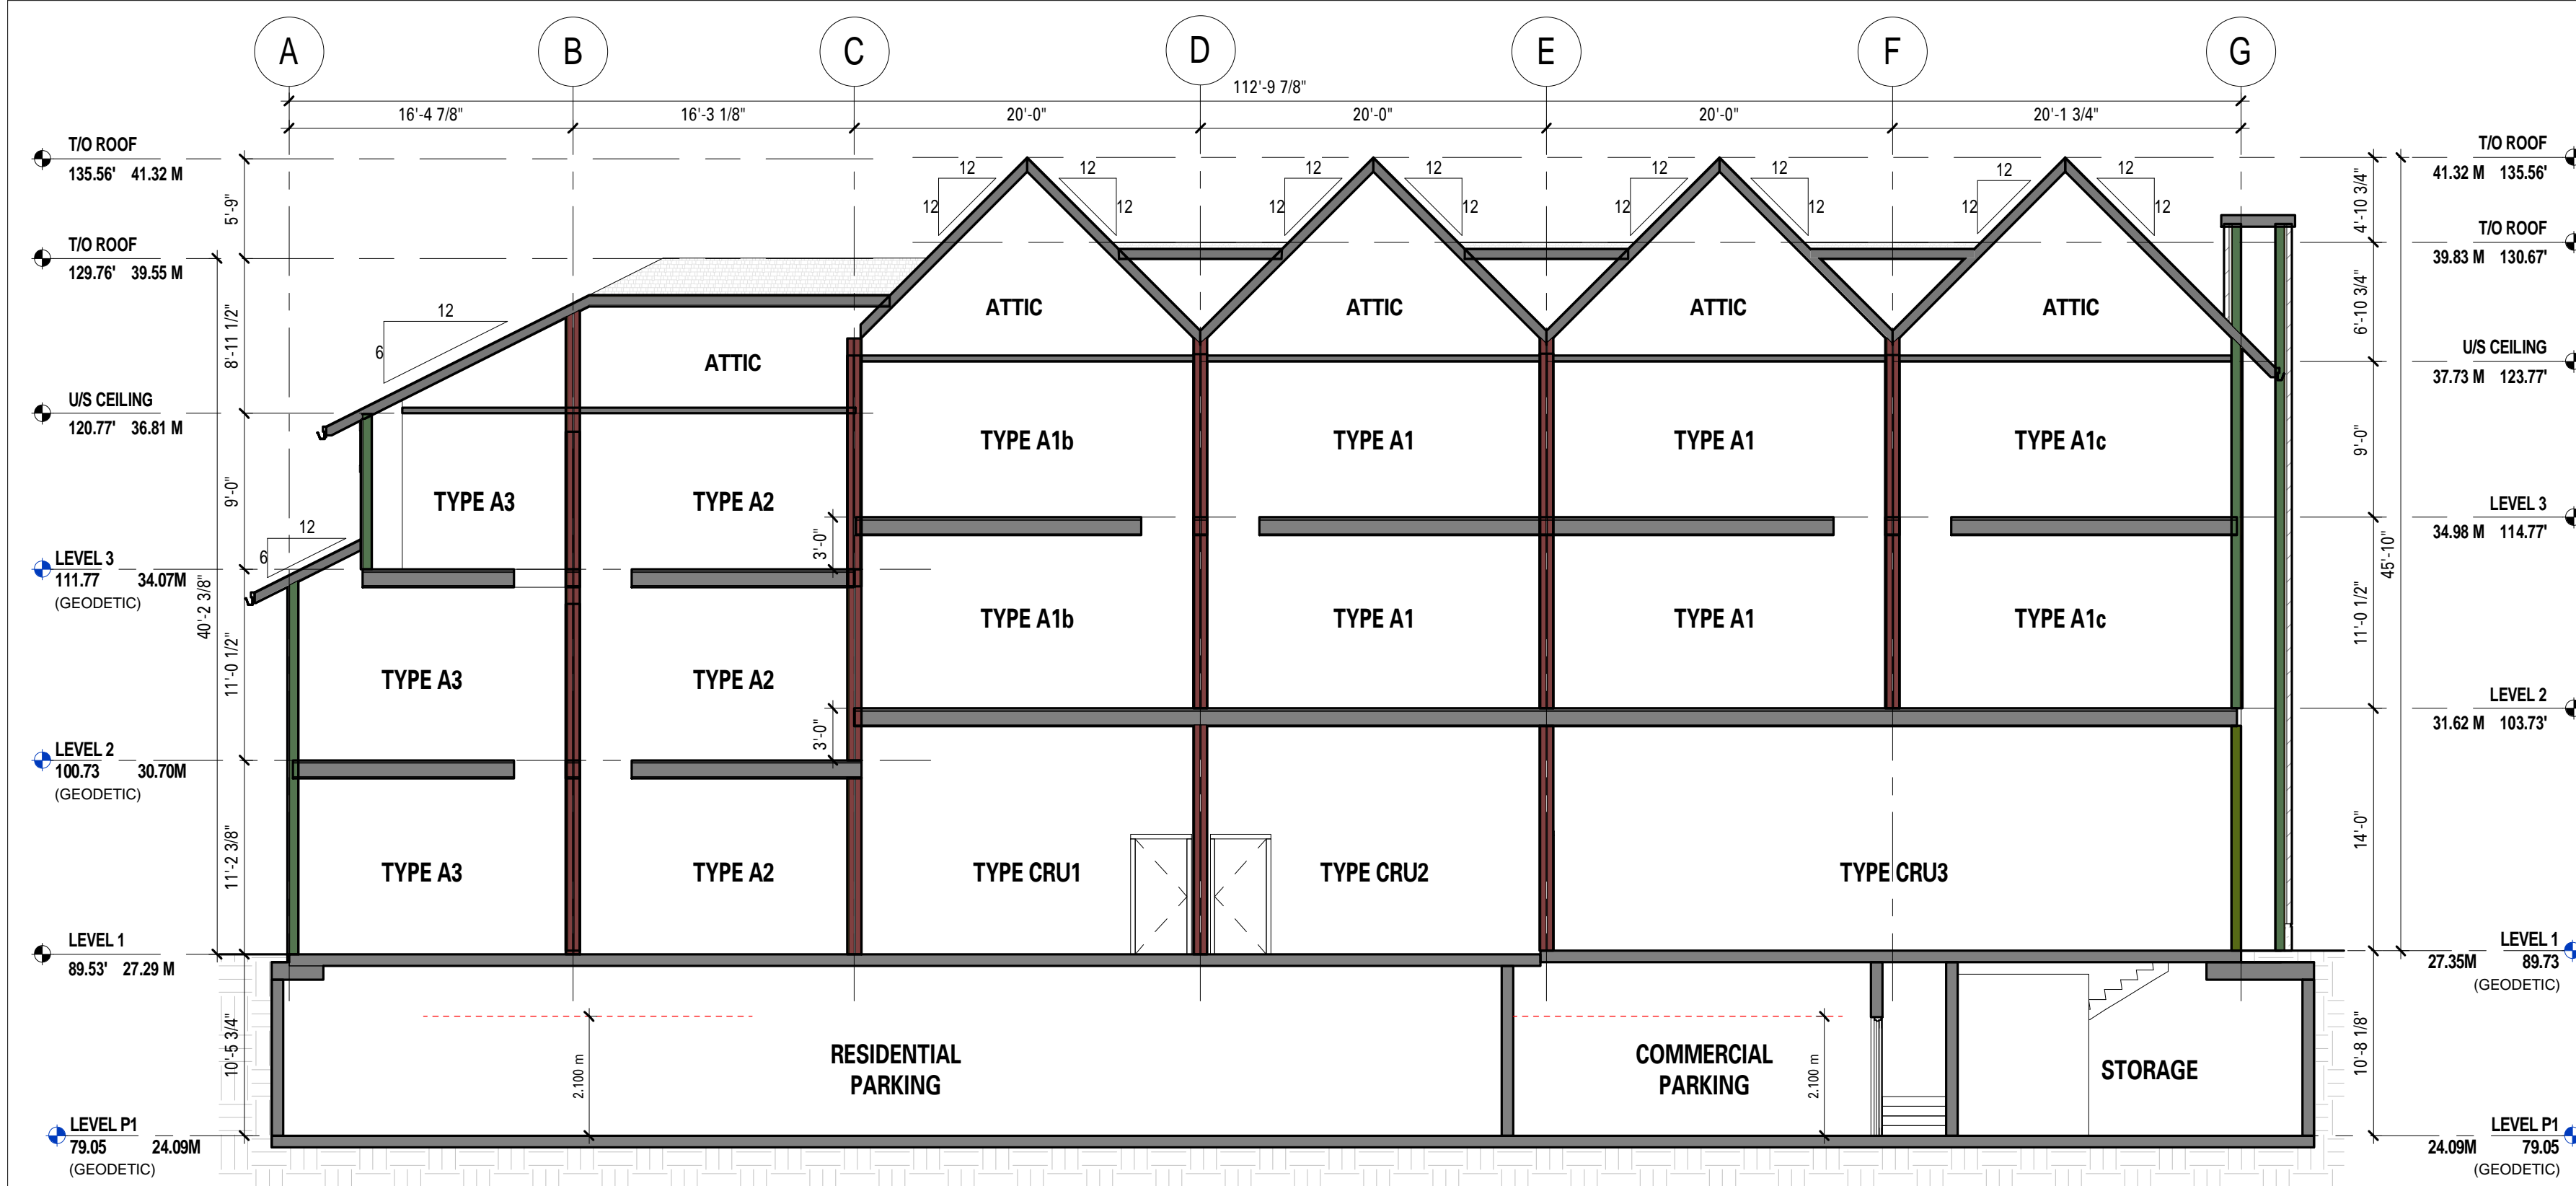

2 BUILDING SECTION 2
1/8" = 1'-0"

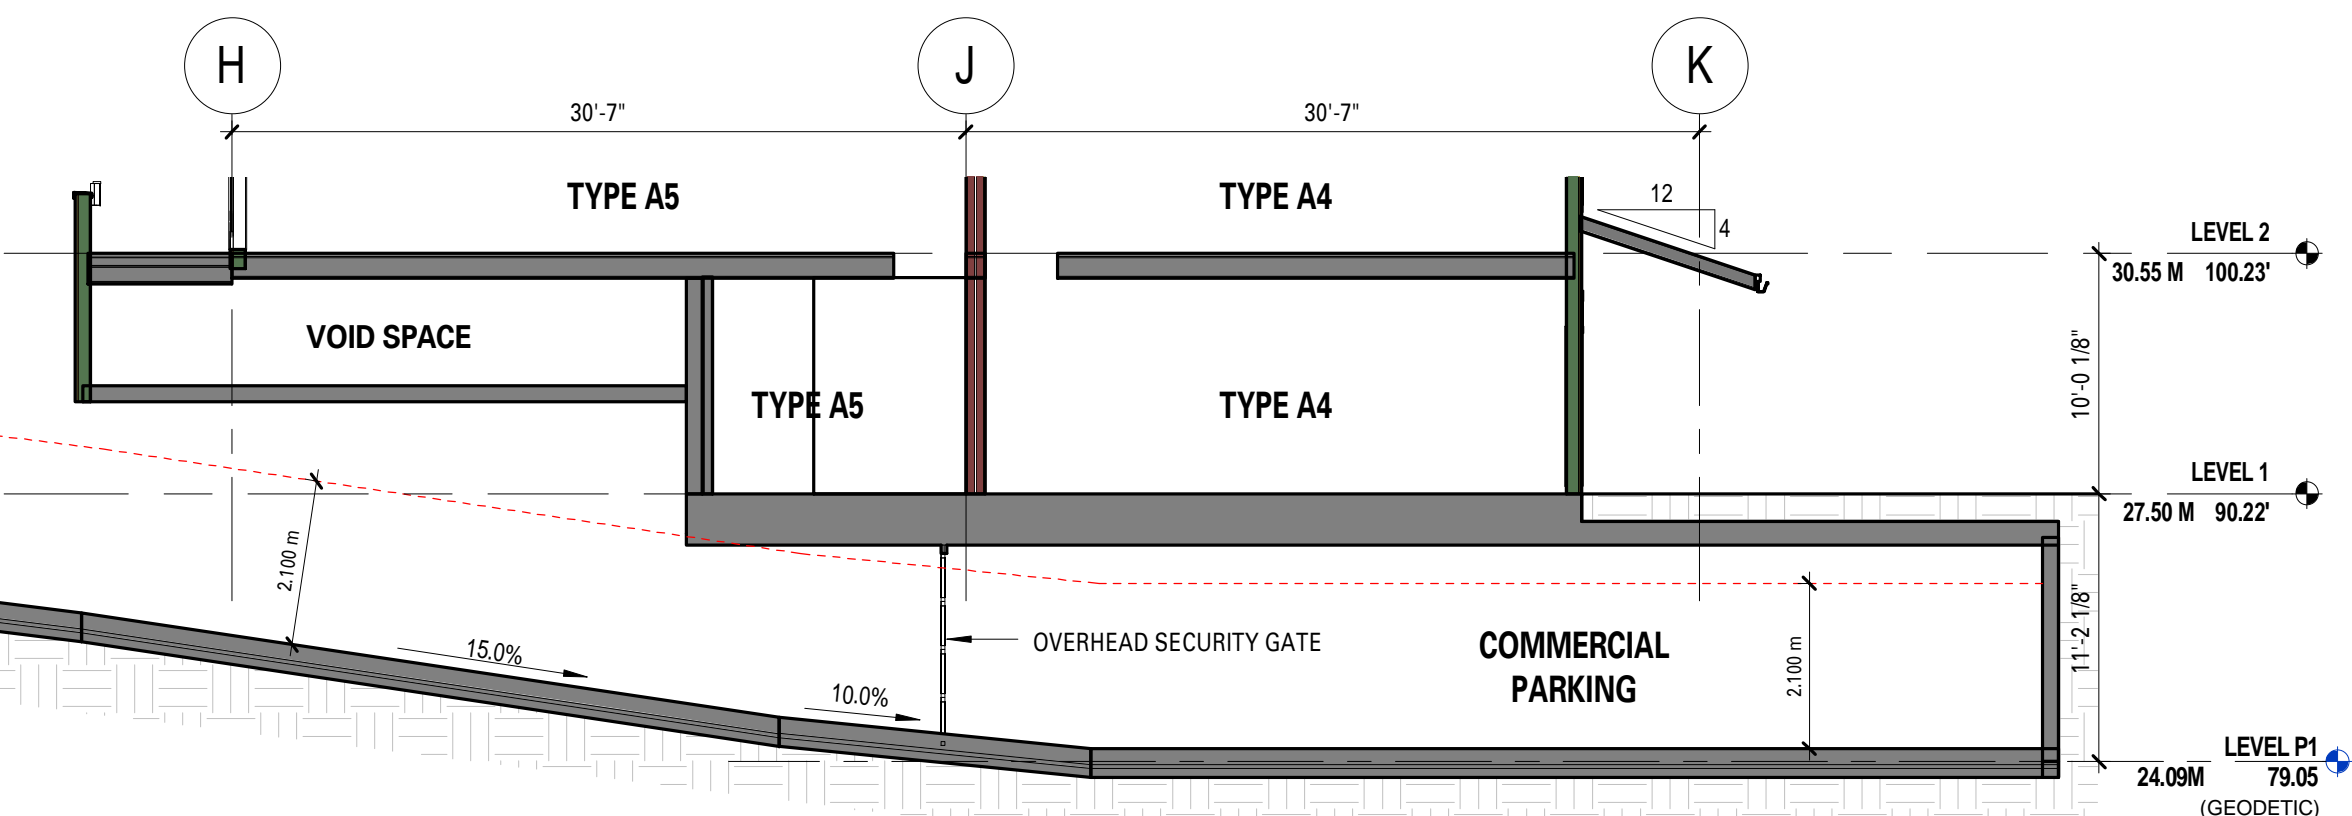

1 BUILDING SECTION 1
1/8" = 1'-0"

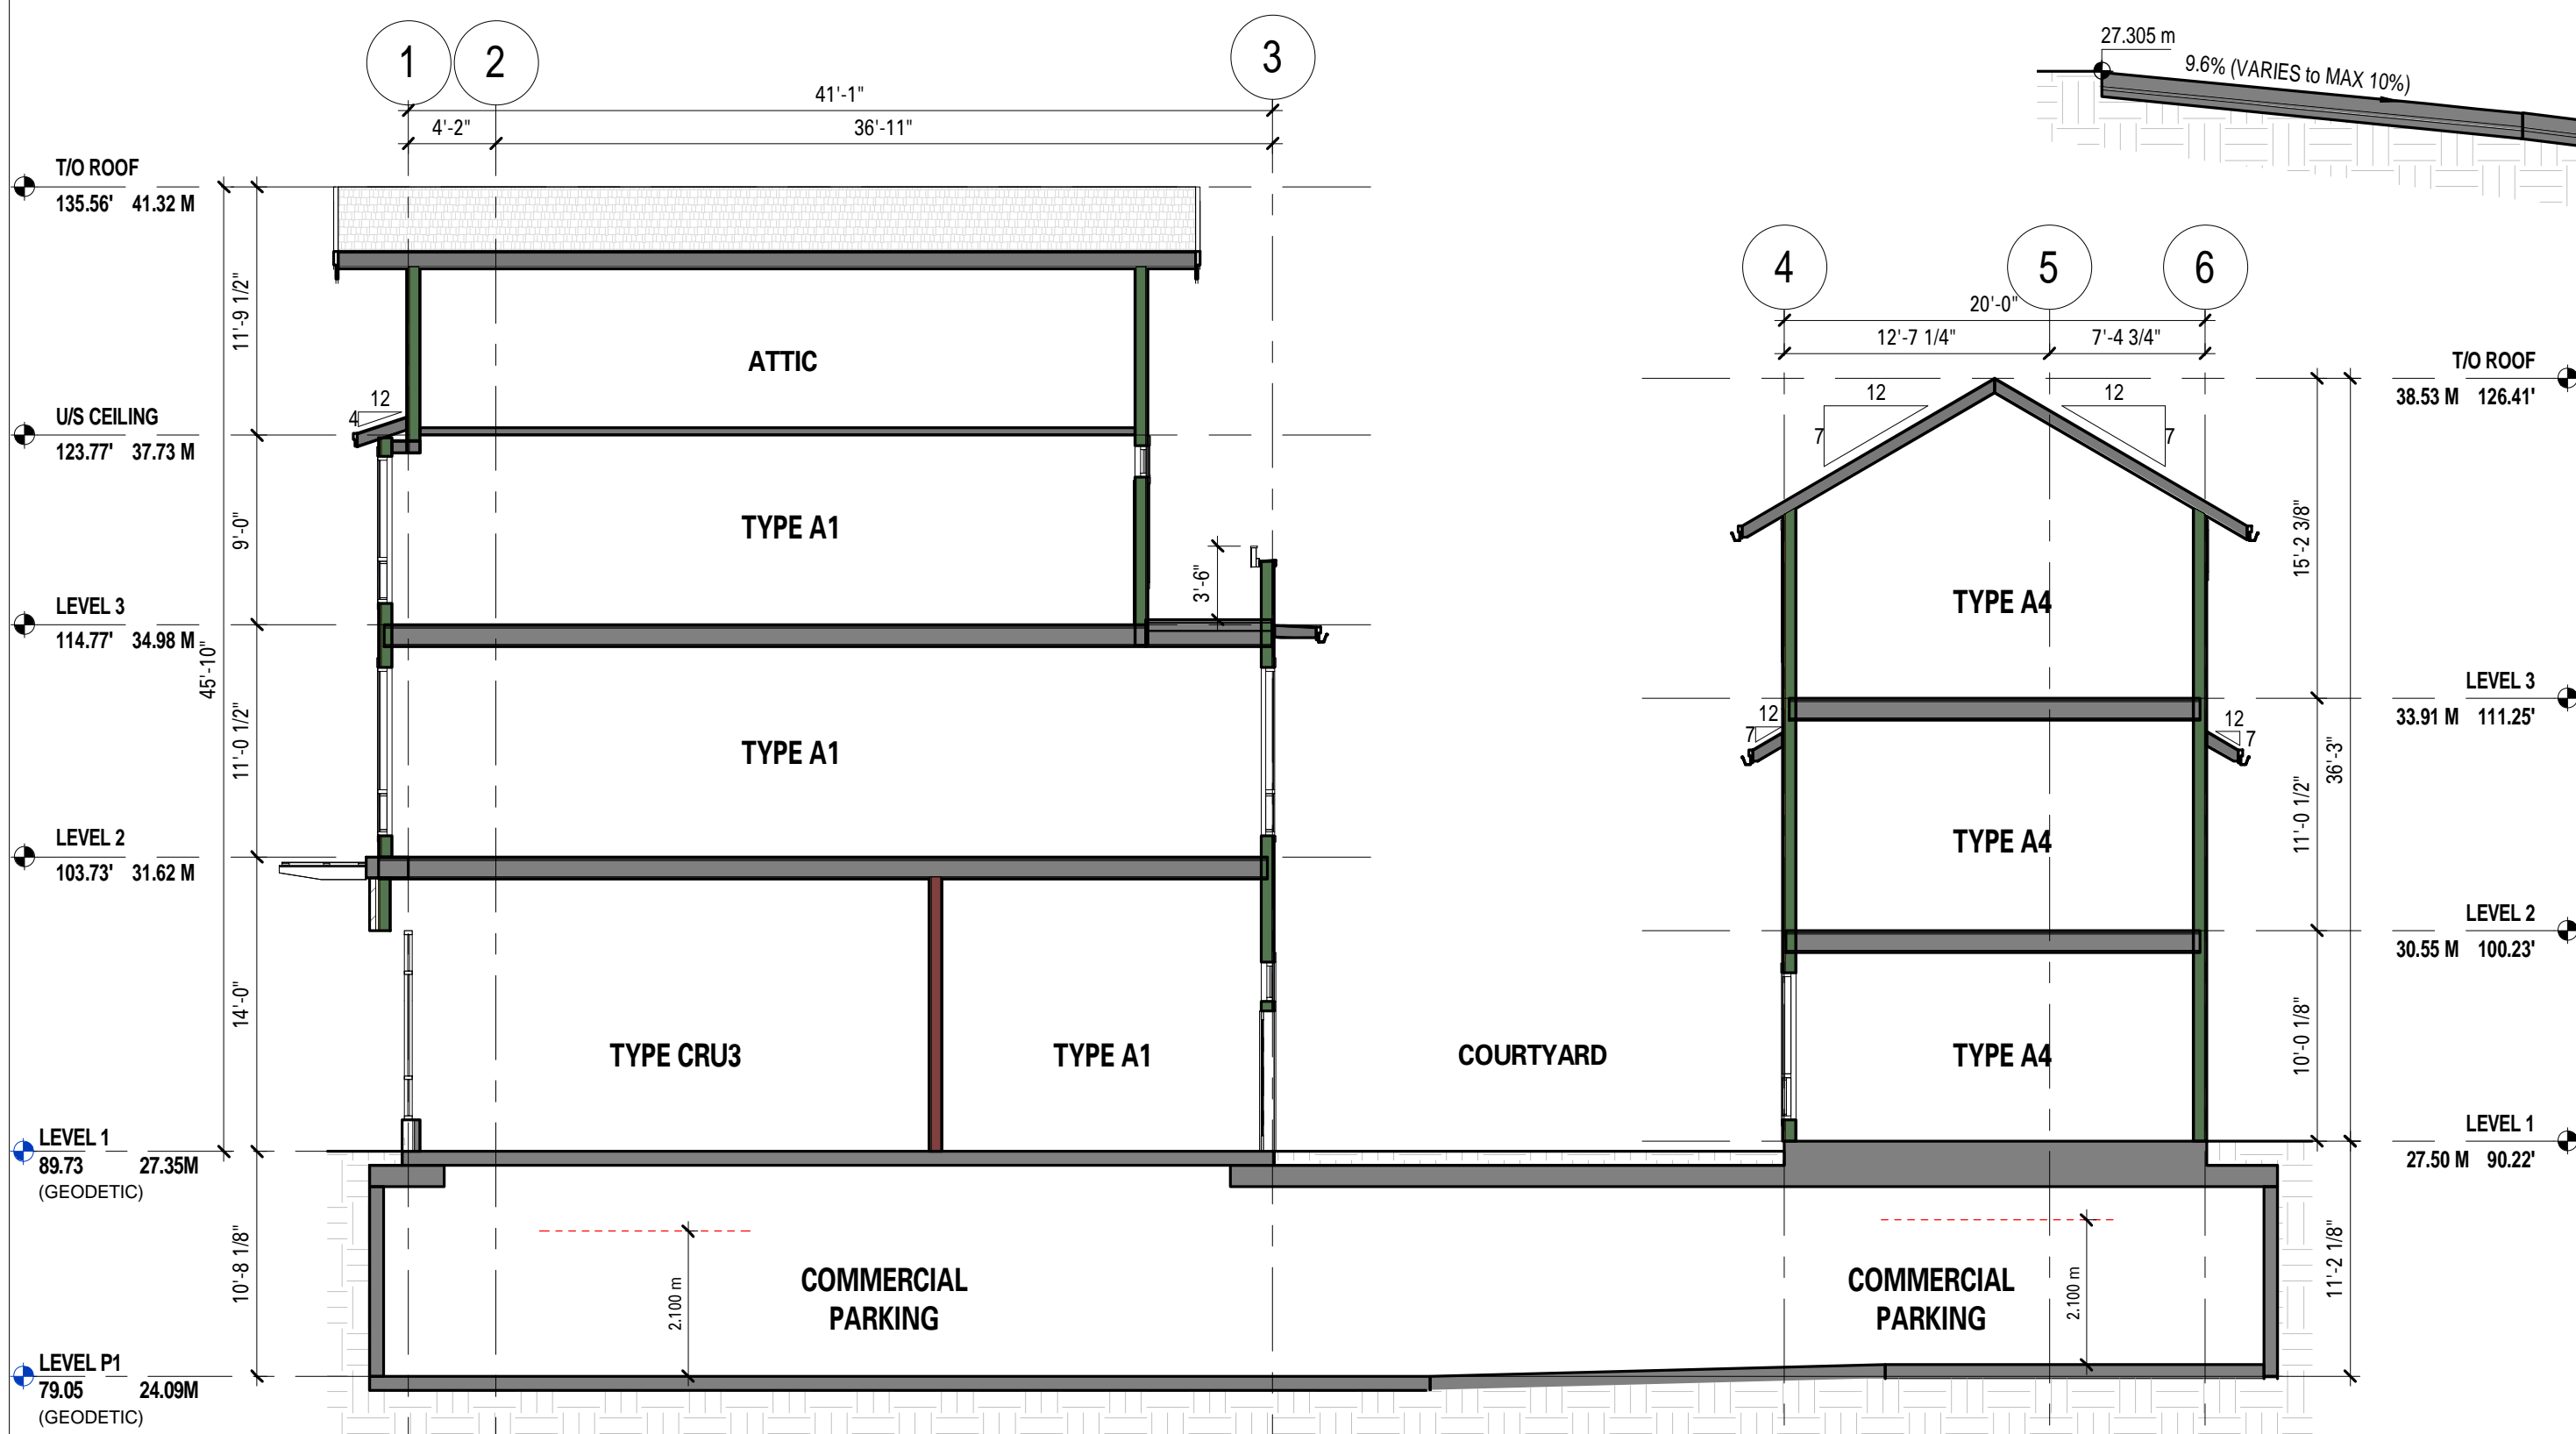

3 BUILDING SECTION 3
1/8" = 1'-0"

ISSUED FOR REZONING - 15 MARCH 2016

Project Title
ALAMEIN

4066 Macdonald St. - 2785 Alamein Ave.
Vancouver, B.C.



Client/Owner
Trillium Developments Ltd.

1525 W. 8th Ave.
Vancouver, B.C. V6J 1T5

Sheet Title
BUILDING SECTIONS

Drawn By
Reviewed by CH

Project Number
1509

Plot Date 2016/03/15 Issue Date 15/03/2016

Scale 1/8" = 1'-0" Issue/Revision **A**

Sheet Number

A5.01