

PLANT SCHEDULE


KEY	QTY	BOTANICAL NAME	COMMON NAME	PLANTED SIZE / REMARKS	PMG JOB NUMBER: 12-184
TREE					
2		ACER GRISEUM	PAPERBARK MAPLE	6CM CAL, 1.8M STD, B4B	
5		ACER PALMATUM 'SANGO KAKU'	CORAL BARK MAPLE	1.8M HT, B4B	
4		ACER PALMATUM 'SEIRYU'	SEIRYU JAPANESE MAPLE	1.2M HT, B4B	
6		CARPINUS BETULUS 'FRANS FONTAINE'	PYRAMIDAL EUROPEAN HORNBEEAM	6CM CAL, 1.8M STD, W8	
1		CHAMAECYPARIS NOOTKATENSIS 'PENDULA'	KEEPIING NOOTKA CYPRESS	2M HT, B4B	
7		CORNUS KOUSA 'SATOMI'	SATOMI DOGWOOD	2.5M HT, B4B	
3		EXISTING TREE TO REMAIN	VAR.		
6		FAGUS SYLVATICA 'DANKYCKI GOLD'	GOLDEN FASTIGIATE BEECH	6CM CAL, B4B	
1		FUTURE TREE	T.B.D.		
3		HALESIA CAROLINA	CAROLINA SILVERBELL	6CM CAL, B4B	
5		MALUS 'GRANNY SMITH'	GRANNY SMITH APPLE	5CM CAL, 1.5M STD, B4B	
5		MALUS 'HONEYCRISP'	HONEYCRISP APPLE	5CM CAL, 1.5M STD, B4B	
4		PINUS THUNBERGII	JAPANESE BLACK PINE	2.5M HT, B4B	
SHRUB					
11		AZALEA 'AUTUMN RUBY'	ENGORE AZALEA, RED	#2 POT, 25CM	
2		CARYOPTERIS INCANA 'LASON'	SUNSHINE BLUE CARYOPTERIS	#2 POT, 30CM	
44		HYDRANGEA MACROPHYLLA 'PIAMINA'	HYDRANGEA, DWARF PINK-RED	#2 POT, 40CM	
4		NANDINA DOMESTICA 'FIRE POWER'	HEAVENLY BAMBOO	#2 POT, 40CM	
21		PINUS MUGO 'PUMILO'	DWARF MUGO PINE	#2 POT, 25CM	
38		SKIMMIA JAPONICA 'MACROPHYLLA'	LARGE LEAF JAPANESE SKIMMIA	#3 POT, 50CM	
143		SKIMMIA JAPONICA 'MAGIC MARLOT'	SKIMMIA	#2 POT, 25CM	
214		TAXUS BACCATA	ENGLISH YEW	1.0M B4B	
28		VACCINIUM 'NORTHBELLIE'	NORTHBELLIE BLUEBERRY	#2 POT, 40CM	
35		VACCINIUM 'POLARIS'	POLARIS BLUEBERRY	#2 POT, 45CM	
GRASS					
134		CAREX CAR. 'BEATLEMANIA'	BEATLEMANIA SPRING SEDGE	#1 POT	
104		HAKONECHLOA MACRA 'ALBOSTRATA'	JAPANESE FOREST GRASS	#1 POT	
4		HELICTOTRICHON SEMPERVIRENS	BLUE OAT GRASS	#1 POT	
56		IMPERATA CYLINDRICA 'RED BARON'	BLOOD GRASS	#1 POT	
26		LUZULA SYLVATICA 'SELECT'	GREATER WOOD RUSH	#1 POT	
8		PENNISETUM ALOPECUROIDES 'HAELIN'	DWARF FOUNTAIN GRASS	#1 POT	

PLANT SCHEDULE

KEY	QTY	BOTANICAL NAME	COMMON NAME	PLANTED SIZE / REMARKS	PMG JOB NUMBER: 12-184
PERENNIAL					
167		ASARUM CAUDATUM	BRITISH COLUMBIA WILD GINGER	#1 POT	
8		ECHINACEA PURPUREA 'POW WOW WILD BERRY'	CONEFLOWER, PINK/PURPLE	#1 POT	
35		HEMEROCALLIS 'ROSY RETURNS'	DAYLILY, PINK	#1 POT, 1-2 FAN	
116		HEUCHERA 'CHOCOLATE VEIL'	CHOCOLATE VEIL HEUCHERA	#1 POT	
54		HEUCHERA 'EGO MAGNIFOLIA'	EGO MAGNIFOLIA HEUCHERA	#1 POT	
27		HEUCHERELLA 'KIMONO'	FOAMY BELLS	#1 POT	
3		HOSTA 'CAPTAIN'S ADVENTURE'	CAPTAIN'S ADVENTURE HOSTA	#1 POT;	
25		HOSTA FORTUNEI VARIEGATA	VARIEGATED HOSTA	#1 POT, 1 EYE, HEAVY SHADE	
7		SALVIA OFFICINALIS	GARDEN SAGE	9CM POT	
68		SEDUM ACRE 'AUREUM'	GOLDMOSS STONECROP	9CM POT	
88		THYMUS VULGARIS	ENGLISH THYME	9CM POT	
WOODLAND					
45		ANDROMEDA POLIFOLIA	BOG ROSEMARY	#1 POT, 20CM	
10		ATHYRIUM NIFONIGUM 'PICTUM REGAL RED'	REGAL RED JAPANESE PAINTED FERN	#1 POT, 30CM	
18		BLECHNUM SPICATUM	DEER FERN	#1 POT, 20CM #2 POT	
41		CYRTOMIUM FORTUNEI	FORTUNE'S GOLD HARDY HOLLY FERN	#1 POT, 25CM	
104		FRAGARIA 'TRISTAR'	TRISTAR STRAWBERRY	#1 POT	
277		LYSIMACHIA NUMMULARIA	CREeping JENNY	9CM POT, 10CM	
80		POLYSTICHUM MUNITUM	WESTERN SWORD FERN	#1 POT, 25CM	
80		POLYSTICHUM MUNITUM	WESTERN SWORD FERN	#1 POT, 25CM	

NOTES: * PLANT SIZES IN THIS LIST ARE SPECIFIED ACCORDING TO THE BC LANDSCAPE STANDARD, LATEST EDITION. CONTAINER SIZES SPECIFIED AS PER CANADA STANDARDS. BOTH PLANT SIZE AND CONTAINER SIZE ARE THE MINIMUM ACCEPTABLE SIZES. * REFER TO SPECIFICATIONS FOR DEFINED CONTAINER MEASUREMENTS AND OTHER PLANT MATERIAL REQUIREMENTS. * SEARCH AND REVIEW MAKE PLANT MATERIAL AVAILABLE FOR OPTIONAL REVIEW BY LANDSCAPE ARCHITECT AT SOURCE OF SUPPLY. AREA OF SEARCH TO INCLUDE LOWER MAINLAND AND FRASER VALLEY. * SUBSTITUTIONS: OBTAIN WRITTEN APPROVAL FROM THE LANDSCAPE ARCHITECT PRIOR TO MAKING ANY SUBSTITUTIONS TO THE SPECIFIED MATERIAL. UNAPPROVED SUBSTITUTIONS WILL BE REJECTED. ALLOW A MINIMUM OF FIVE DAYS PRIOR TO DELIVERY FOR REQUEST TO SUBSTITUTE. SUBSTITUTIONS ARE SUBJECT TO BC LANDSCAPE STANDARD - DEFINITION OF CONDITIONS OF AVAILABILITY.

ALL PLANT MATERIAL MUST BE PROVIDED FROM CERTIFIED DISEASE FREE NURSERY. PROVIDE CERTIFICATION UPON REQUEST.

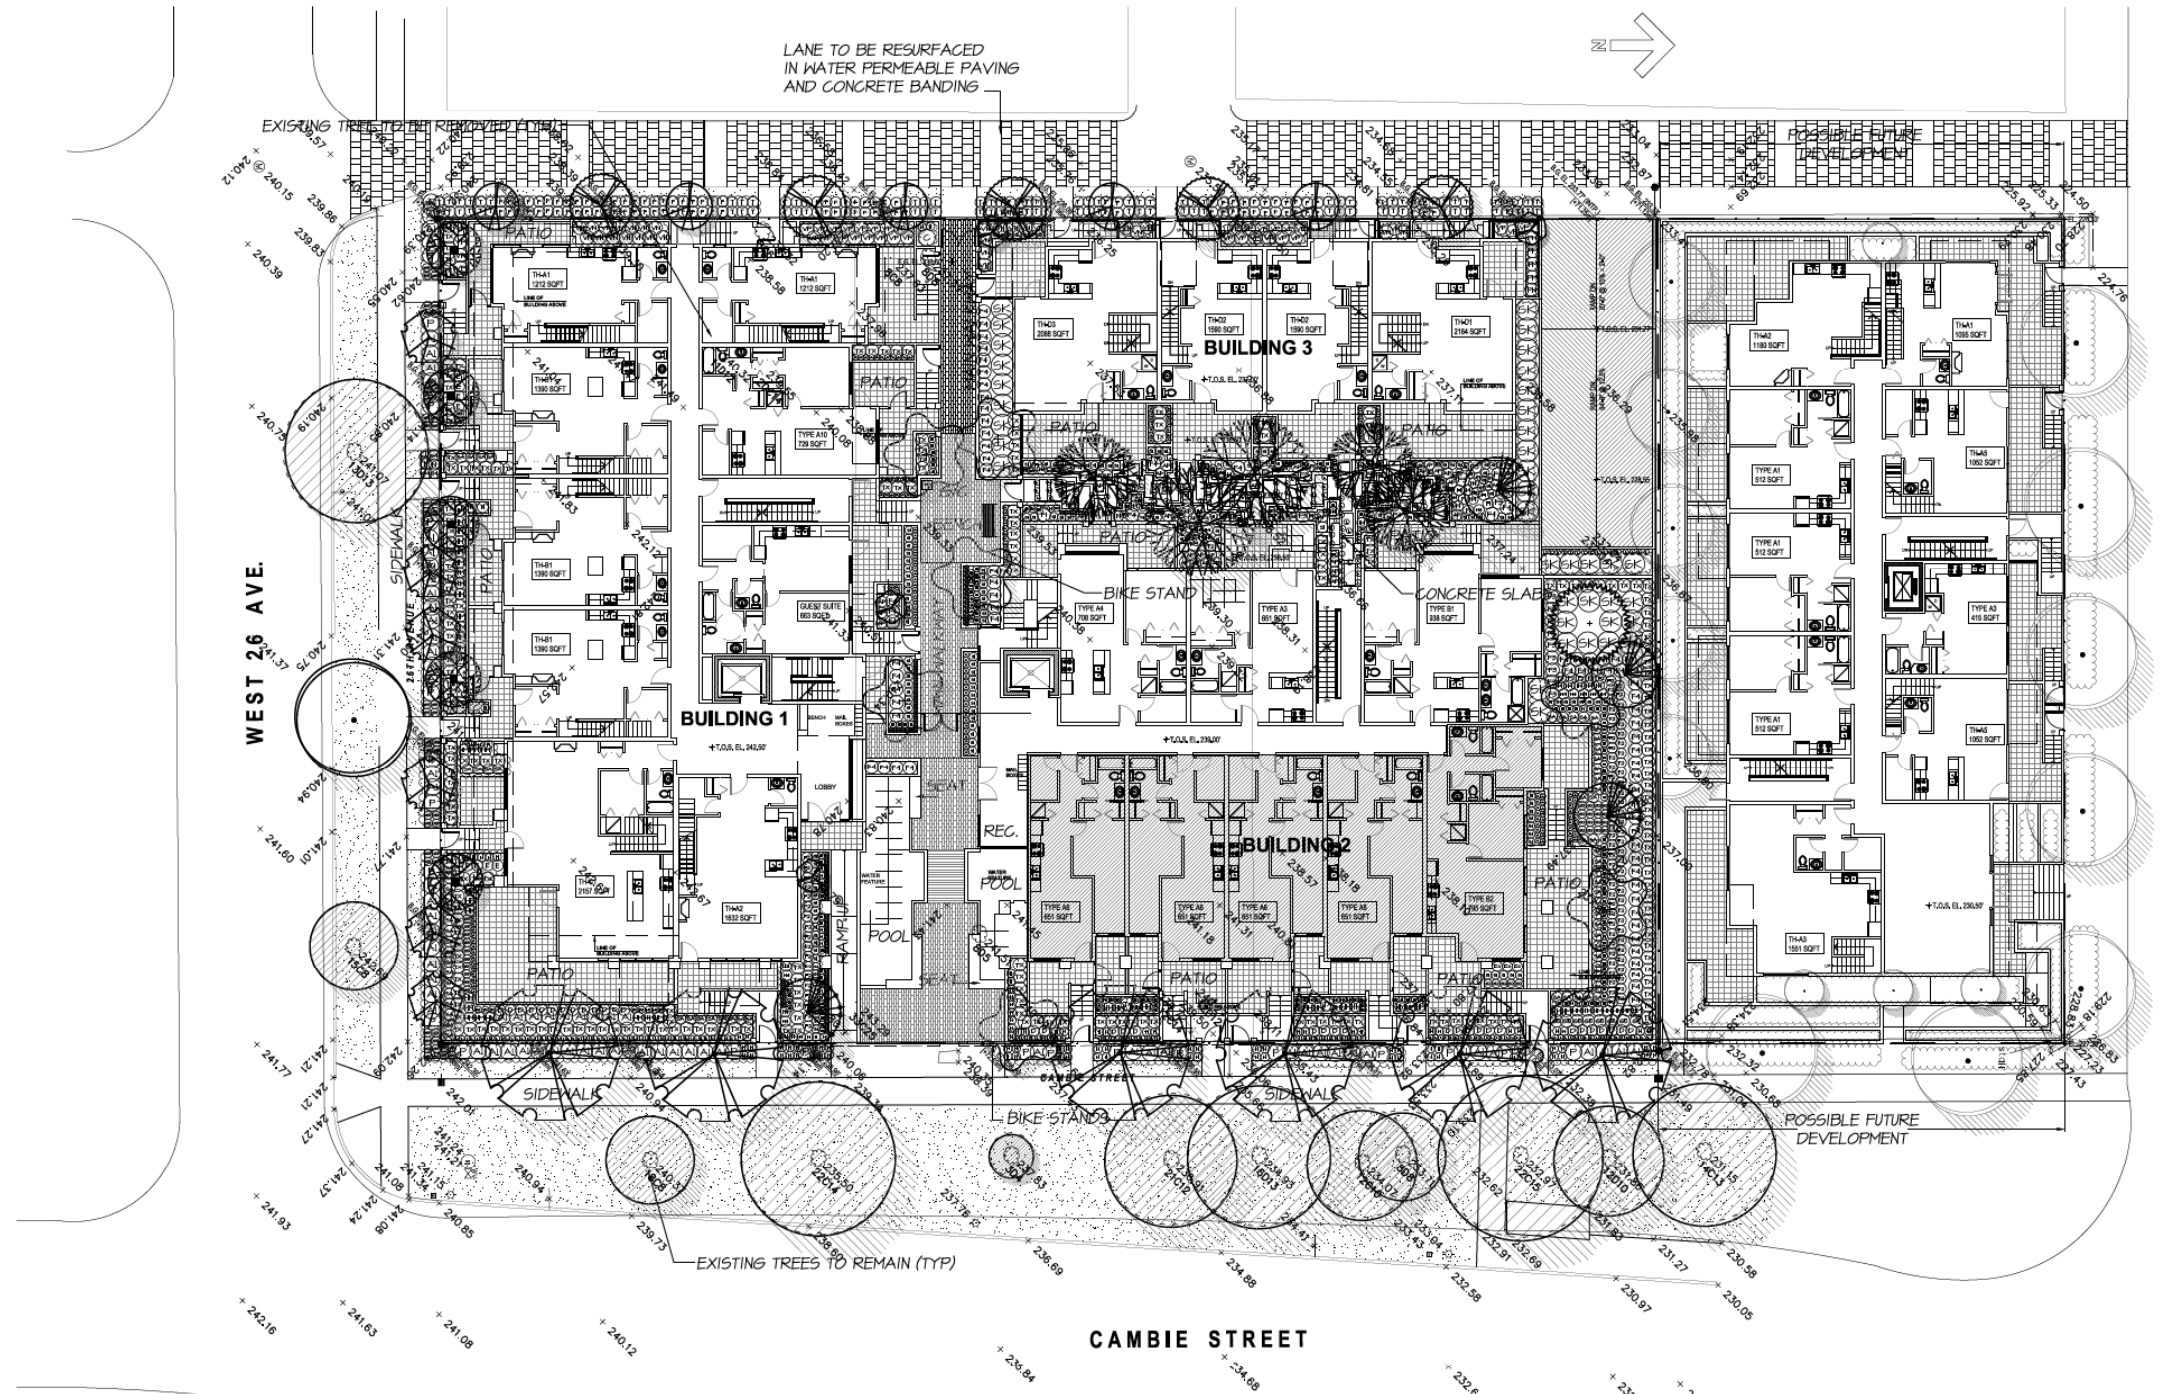

© Copyright reserved. This drawing and design is the property of PMG Landscape Architects and may not be reproduced or used for other projects without their permission.



SEAL:

NO. DATE REVISION DESCRIPTION DR.

CLIENT:

PROJECT:

RESIDENTIAL DEVELOPMENT

CAMBIE STREET VANCOUVER, BC

DRAWING TITLE:

LANDSCAPE PLAN: MAIN FLOOR

DATE: 12.0CT.11 DRAWING NUMBER:

SCALE: 1/16"=1'-0"

DRAWN: BJ

DESIGN:

CHKD: MCY

L1

