



BLOCK D

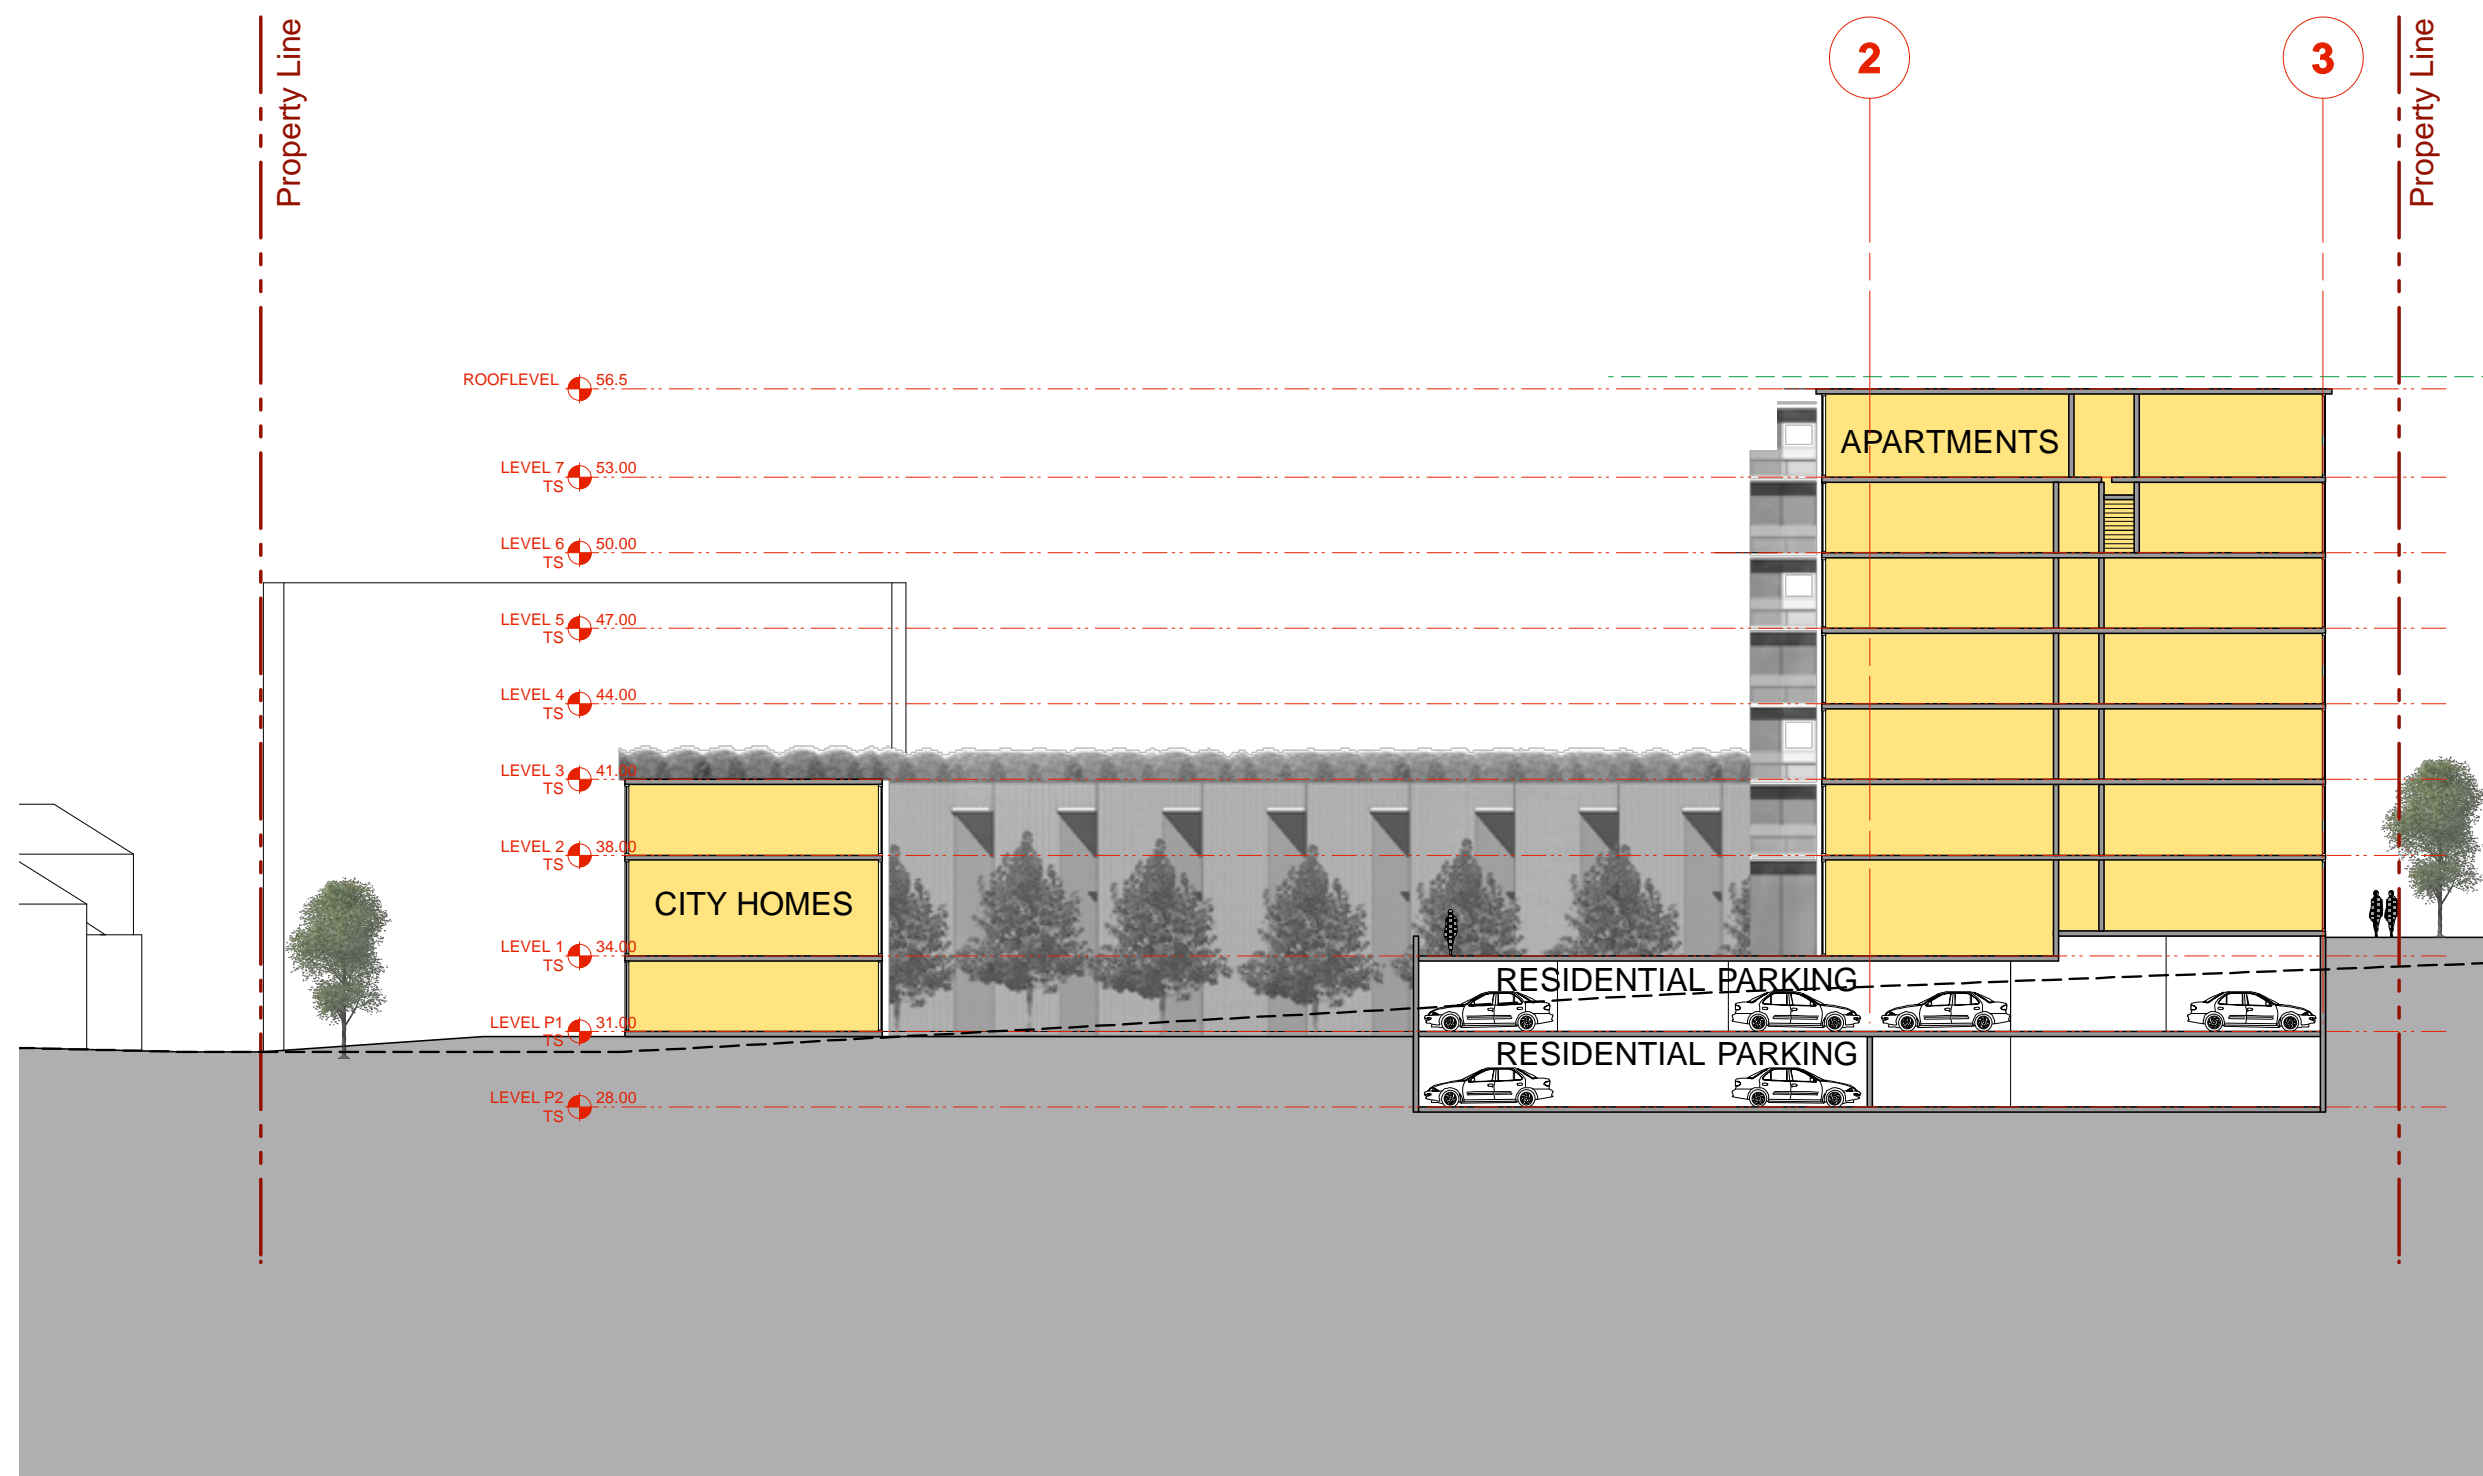


BLOCK A

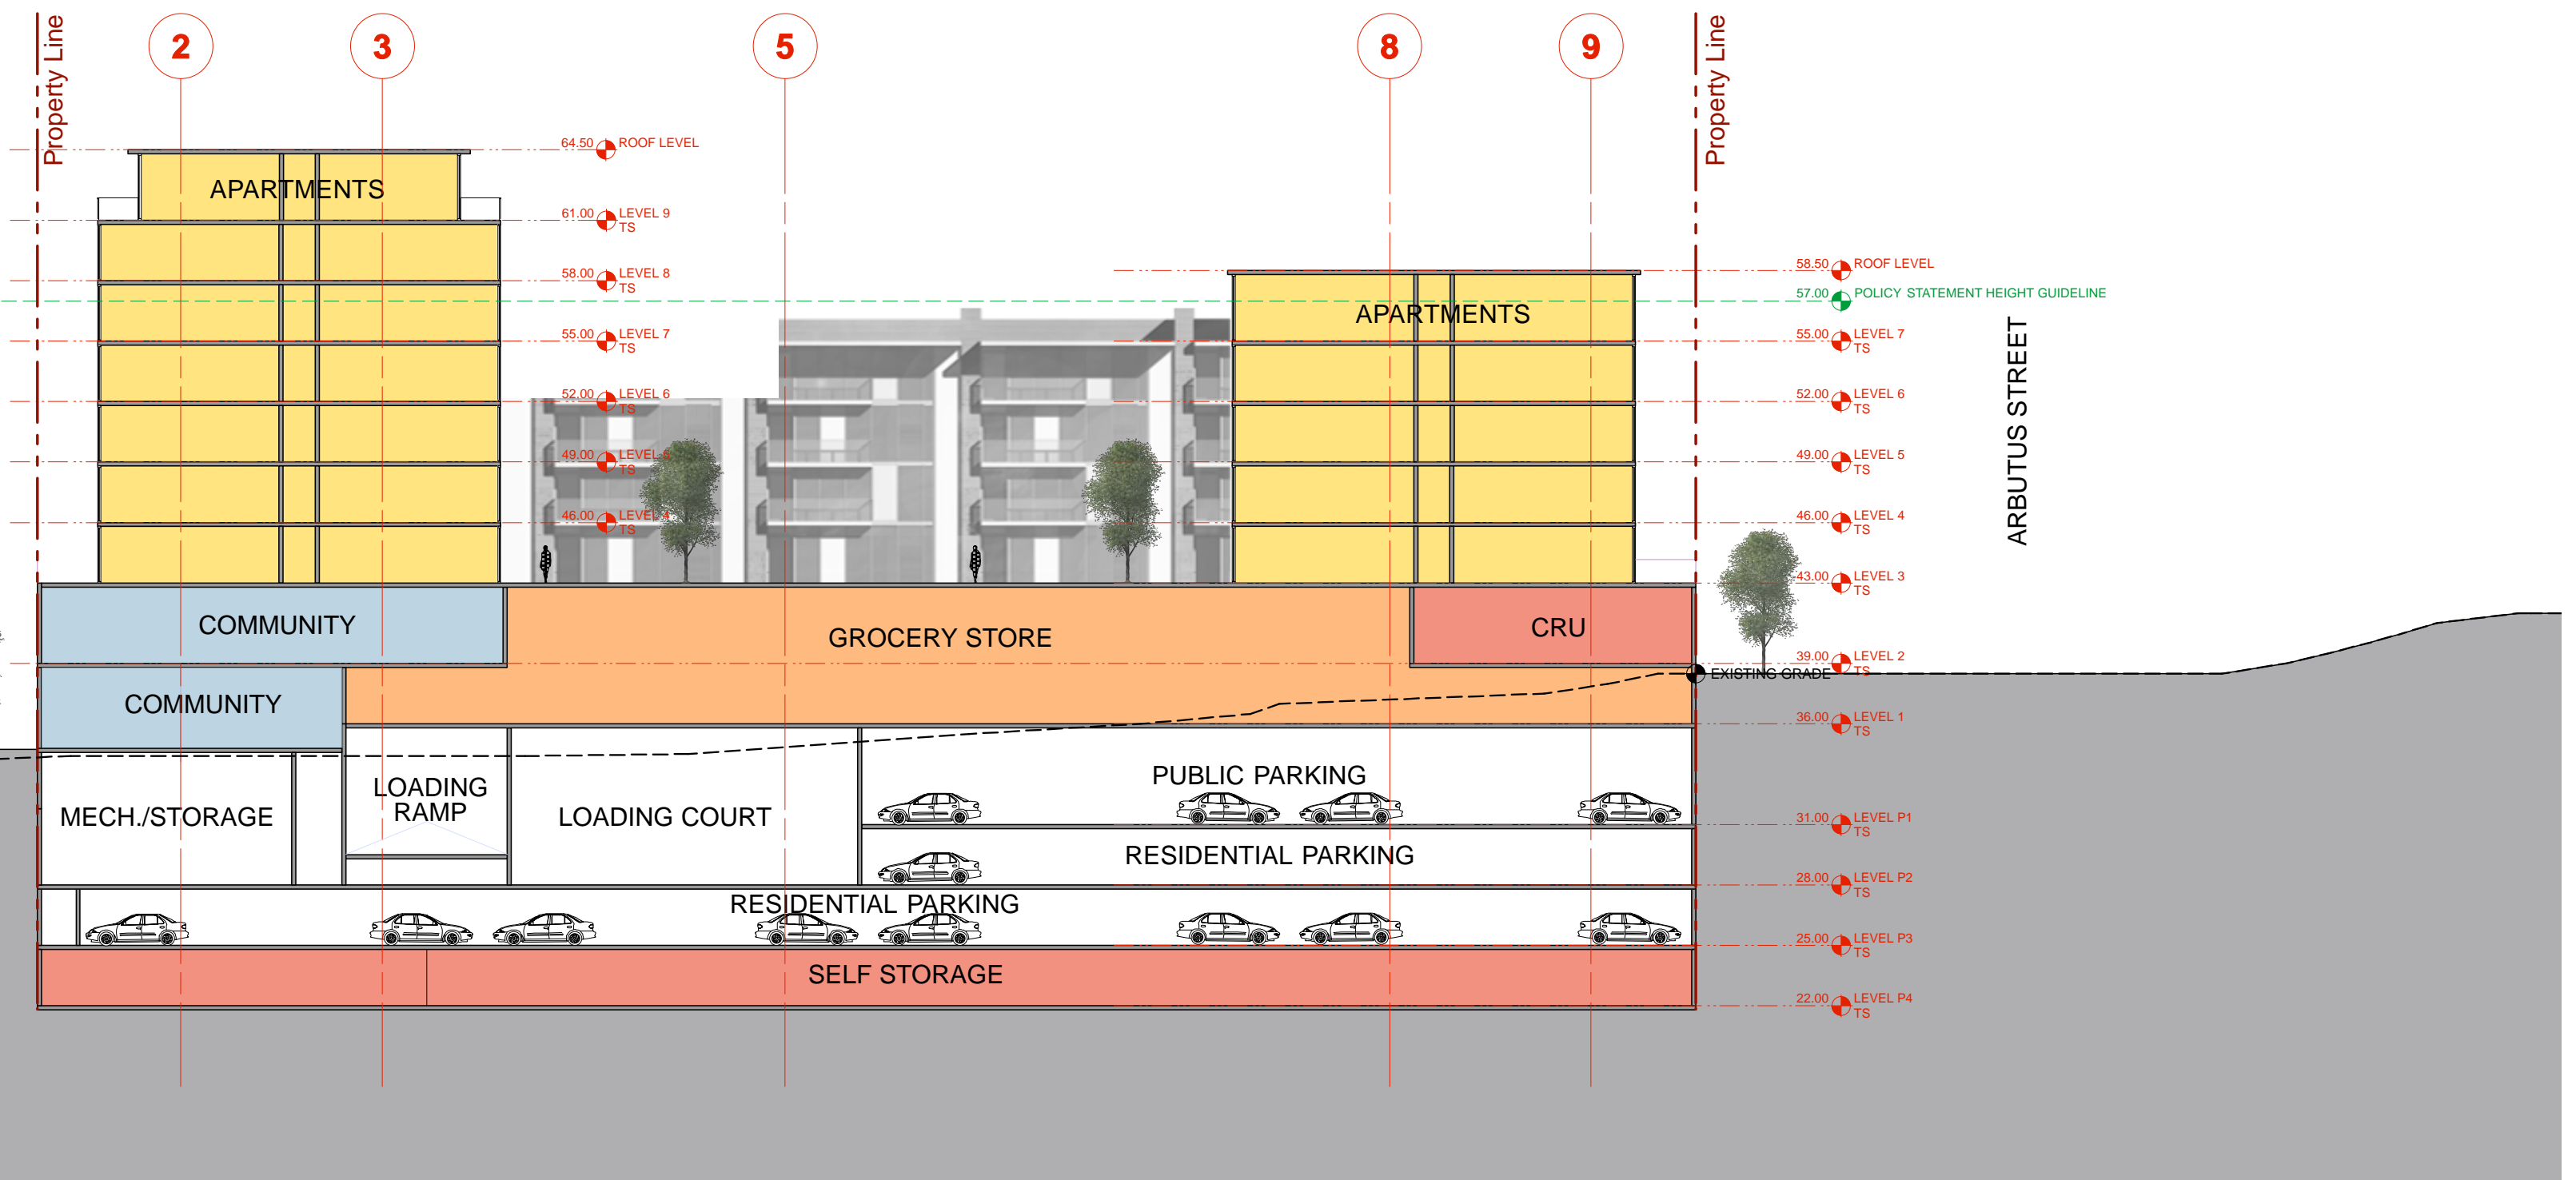


EAST-WEST SECTION THROUGH BLOCKS A&D
SCALE: 1:300

BLOCK C

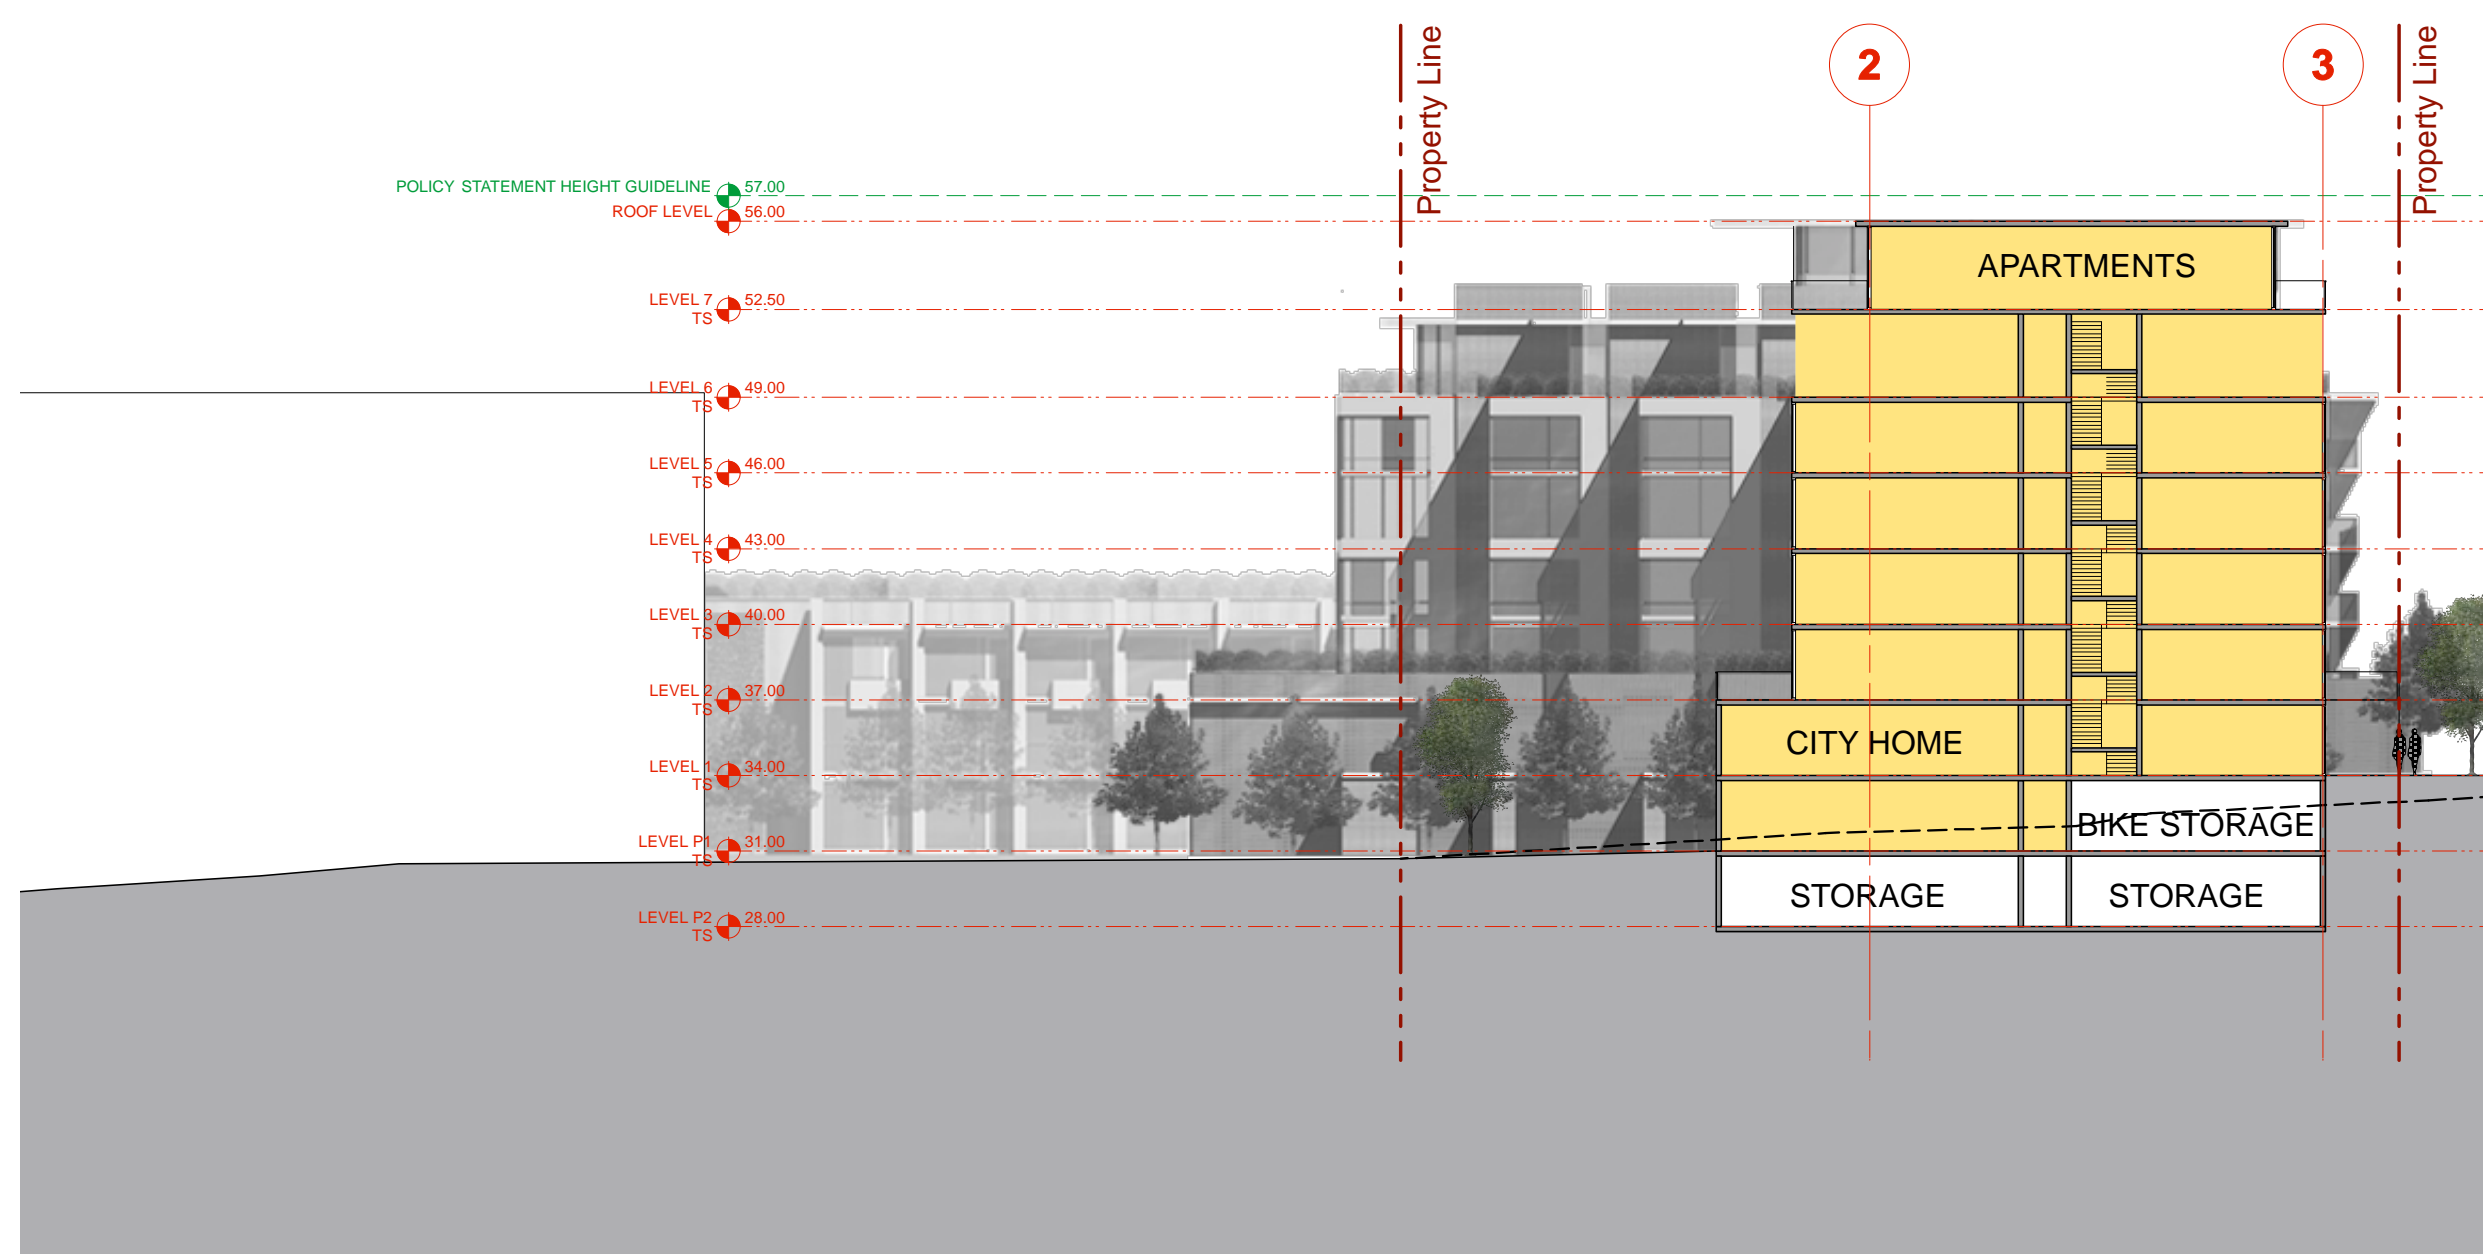

BLOCK B

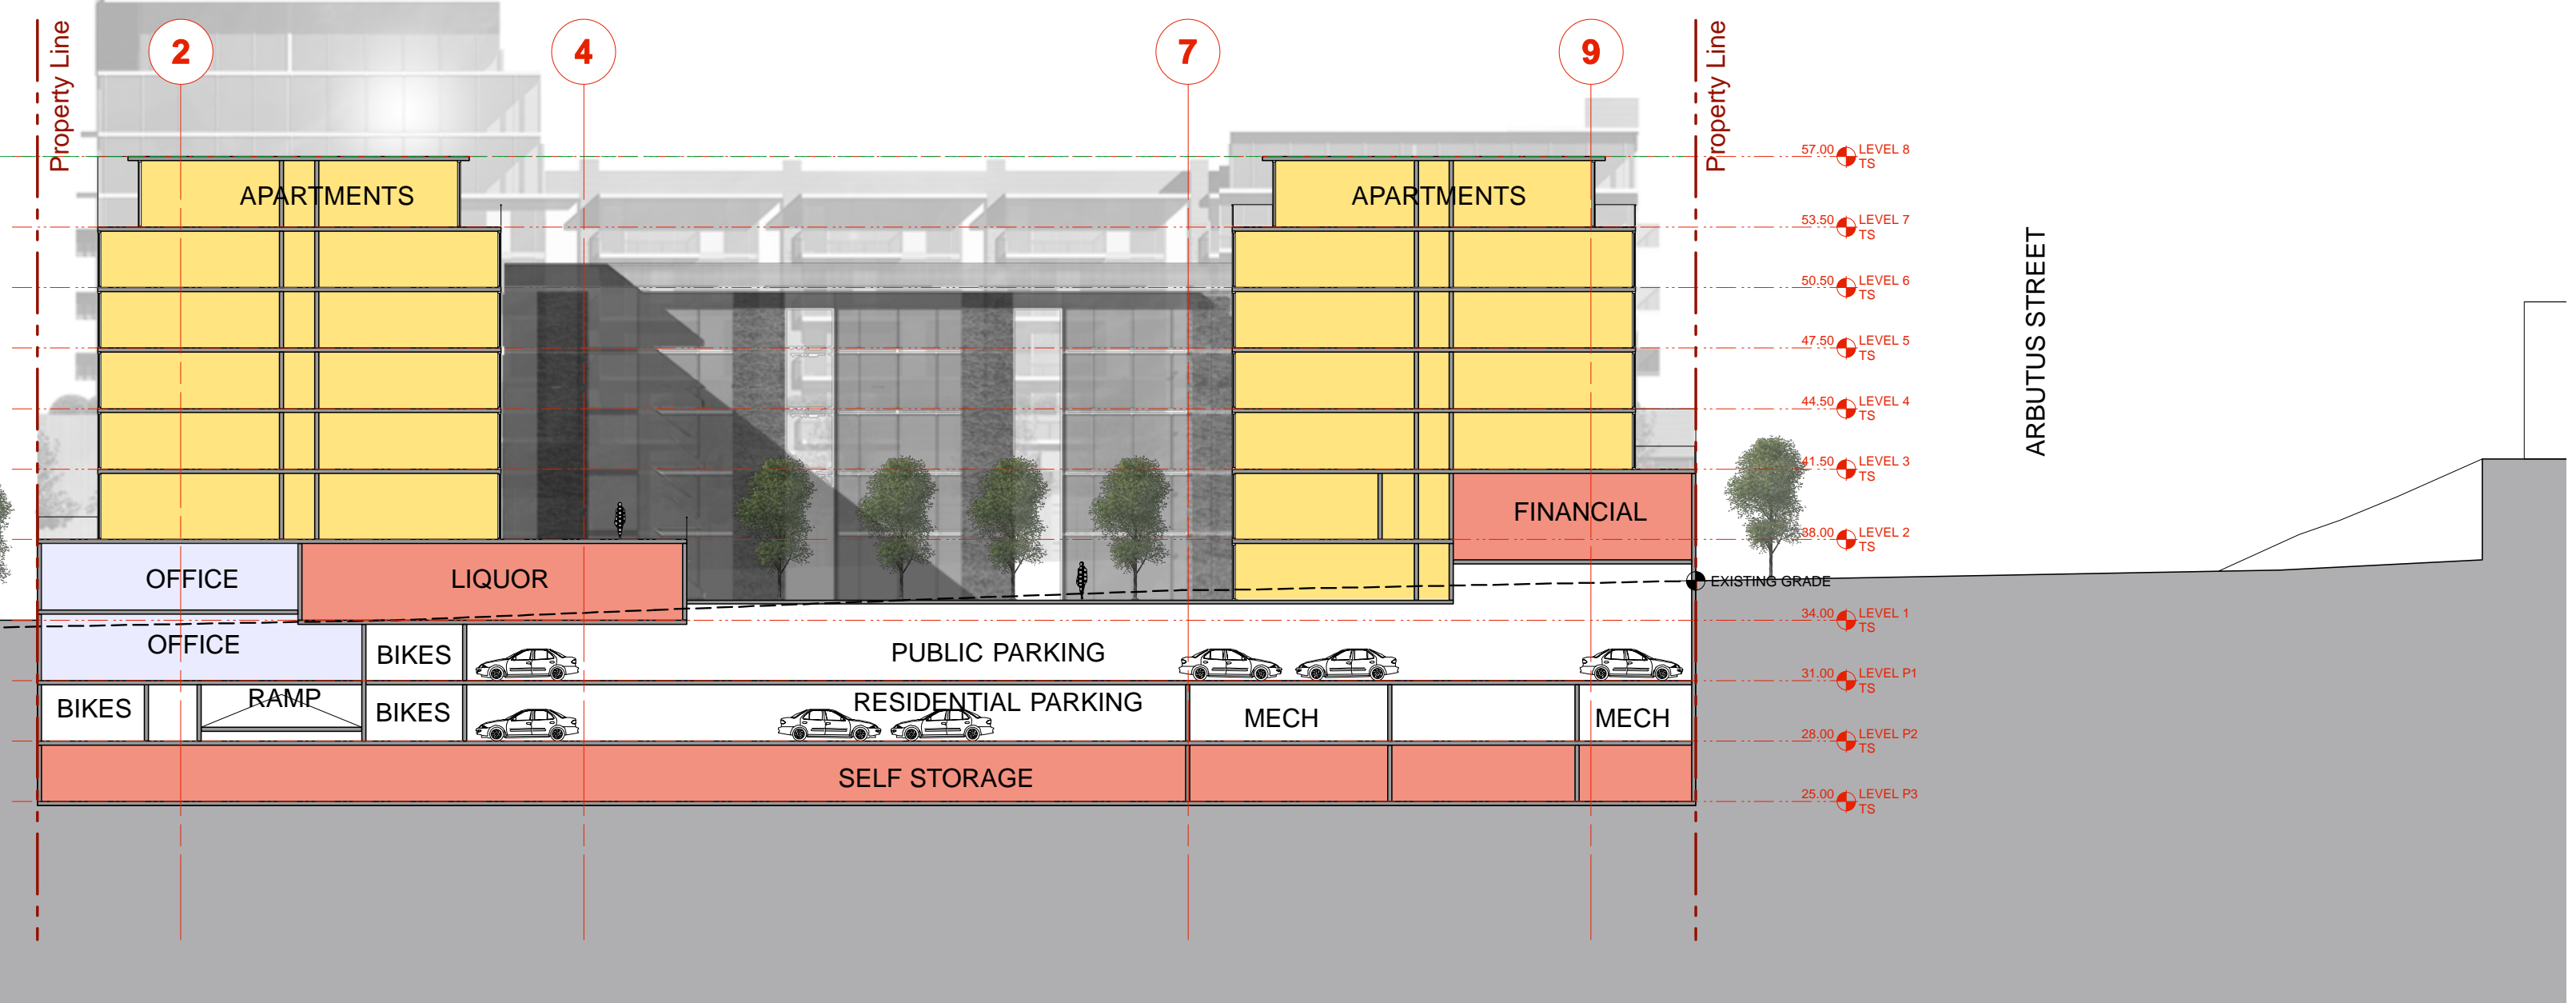

EAST-WEST SECTION THROUGH BLOCKS B&C
SCALE: 1:300

ARBUTUS
0627

SITE SECTIONS

1:300 OCT 2010

SHEET

2

DIALOG™

406 - 611 Alexander Street
Vancouver, BC Canada V6A 1E1
T 604.255.1169
F 604.255.1790
E design@designdialog.ca

FORMERLY
HOTSON
BAKKER
BONIFACE
HADEN
architects + urbanists