


DETAILED SHADOW STUDY
 1. A SHADOW STUDY HAS BEEN PERFORMED TO DEMONSTRATE THE RESULTING SHADOW AT THE SUMMER SOLSTICE AND SPRING/AUTUMNAL EQUINOXES
 2. TIME HAS BEEN ADJUSTED FOR DAYLIGHT SAVINGS FOR SPRING (MARCH 21) AND FALL EQUINOX (SEPTEMBER 22) AS WELL AS
 SUMMER SOLSTICE (JUNE 21) UTILIZING THE UNIVERSAL TIME COORDINATE (UTC-7) FOR THE ILLUSTRATIONS PROVIDED.

NOTES:
 COPYRIGHT ALL RIGHTS RESERVED. ALL IDEAS, DESIGNS, DRAWINGS
 AND REPRODUCTIONS ARE THE PROPERTY OF STUART HOWARD
 ARCHITECTS AND ARE NOT TO BE USED OR REPRODUCED WITHOUT
 WRITTEN PERMISSION OF THIS OFFICE.
 NOT TO BE USED FOR CONSTRUCTION UNLESS COUNTERSIGNED.
 CONTRACTOR TO VERIFY DIMENSIONS BEFORE PROCEEDING AND
 NOTIFY THE ARCHITECTS OF ANY DISCREPANCIES.


10/15/24 ISSUED FOR REZONING
 SHEET CORRECTION




1 MARCH 21 - 10 AM (UTC-7)
 Scale: NTS

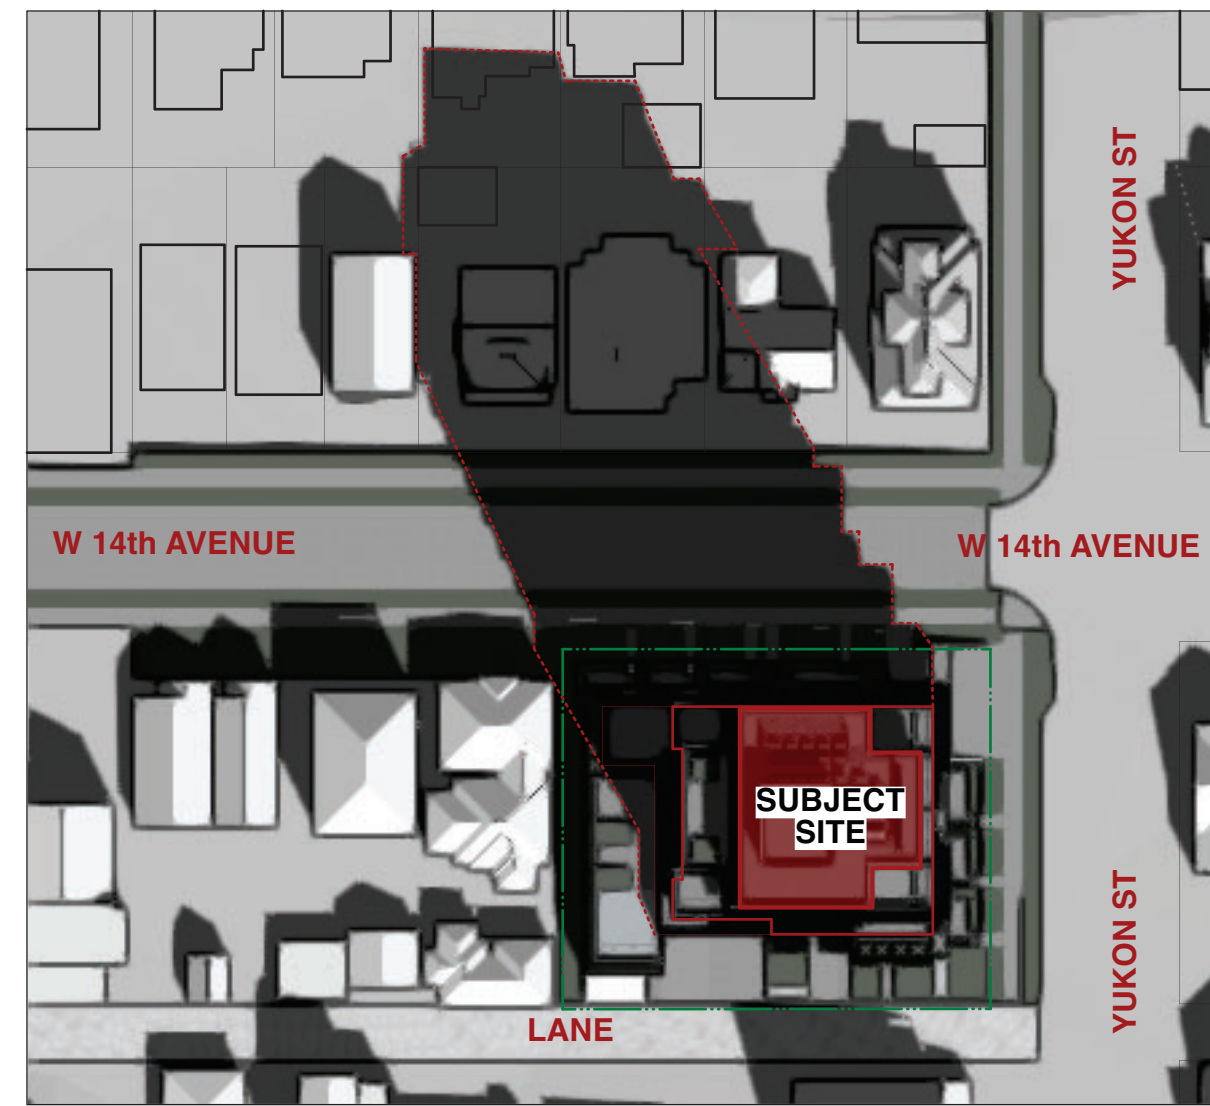

2 MARCH 21 - 12 PM (UTC-7)
 Scale: NTS

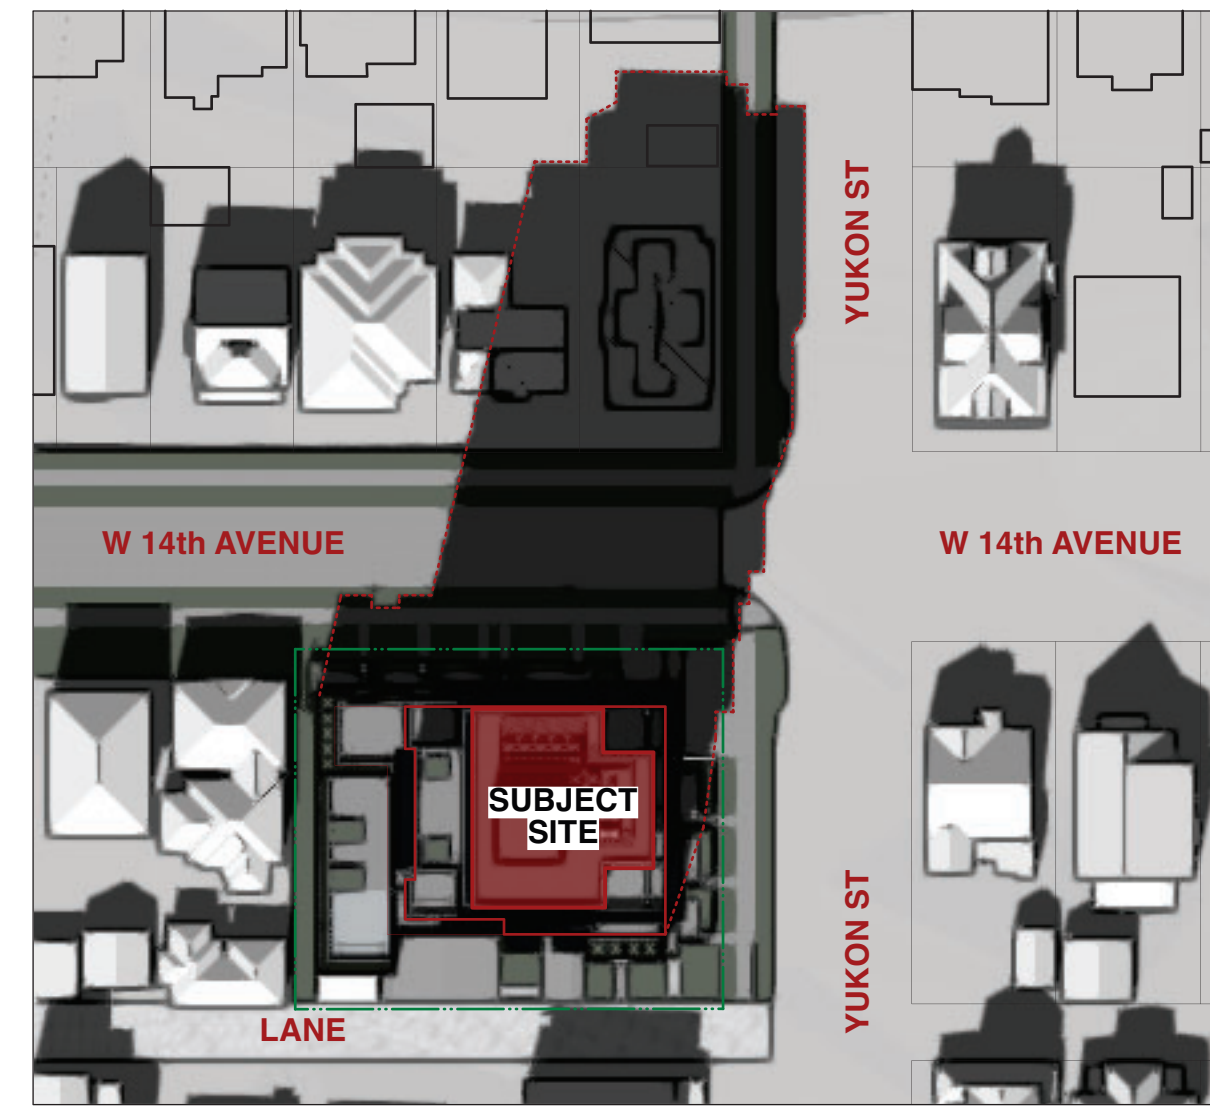


3 MARCH 21 - 2 PM (UTC-7)
 Scale: NTS

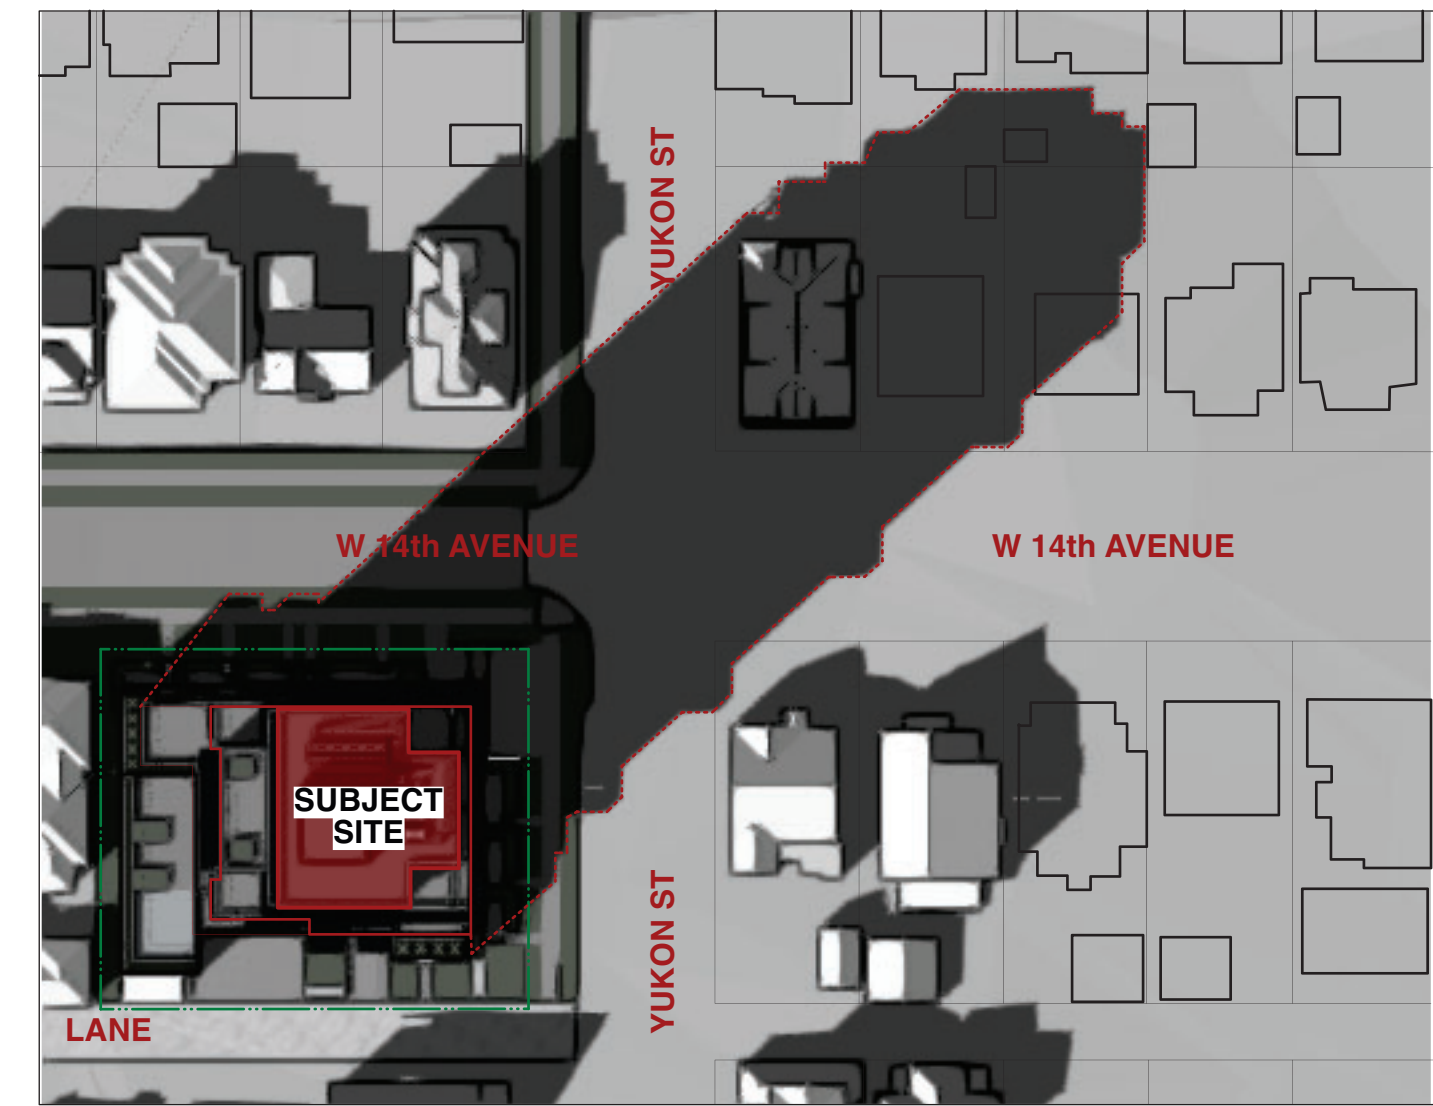


4 MARCH 21 - 4 PM (UTC-7)
 Scale: NTS




5 JUNE 21 - 10 AM (UTC-7)
 Scale: NTS

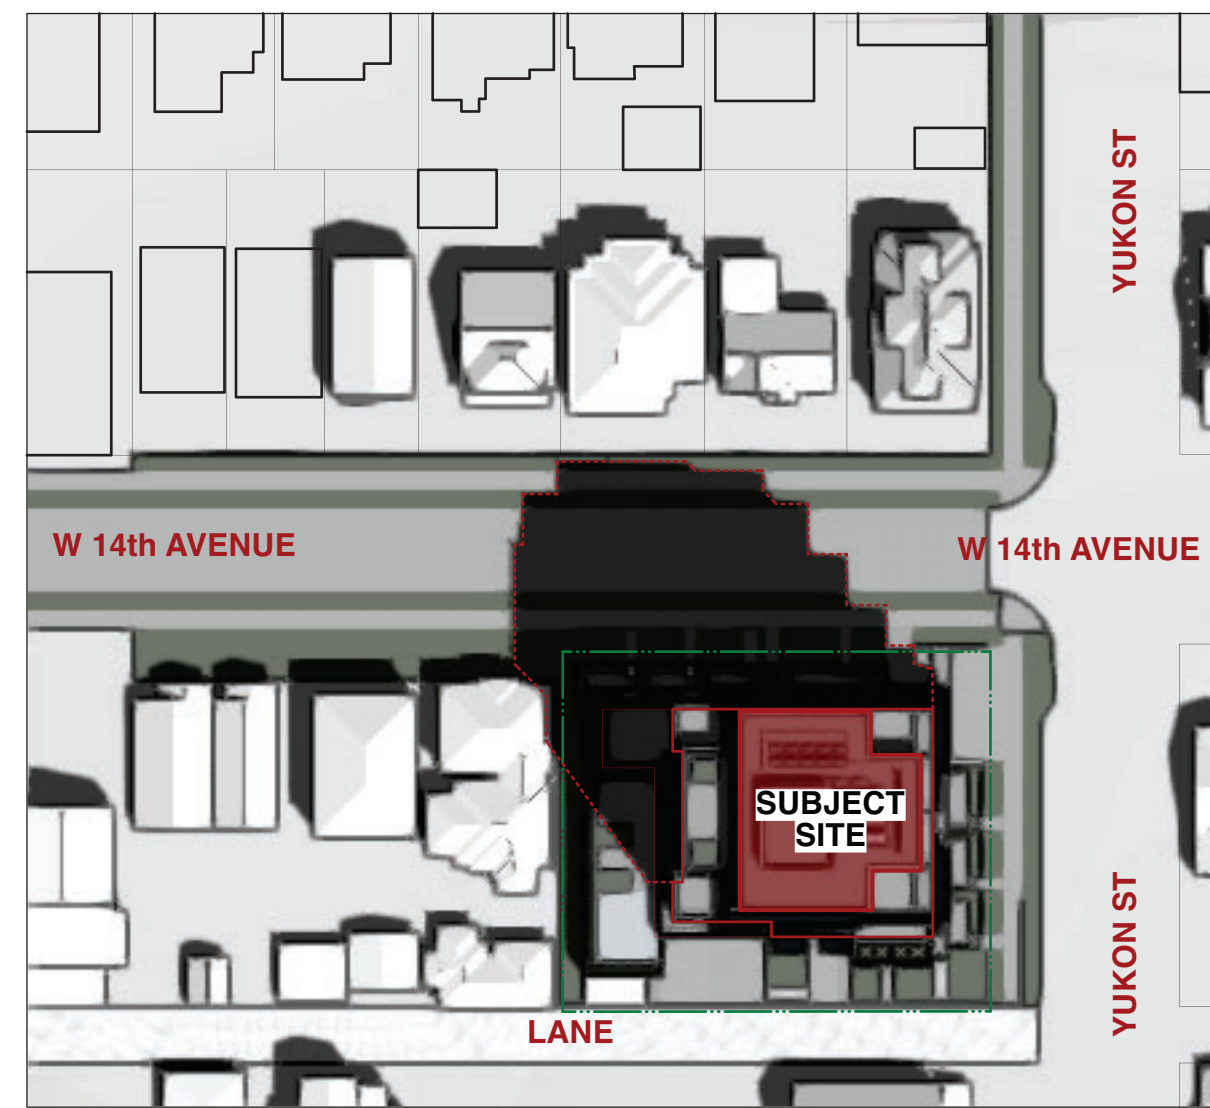

6 JUNE 21 - 12 PM (UTC-7)
 Scale: NTS

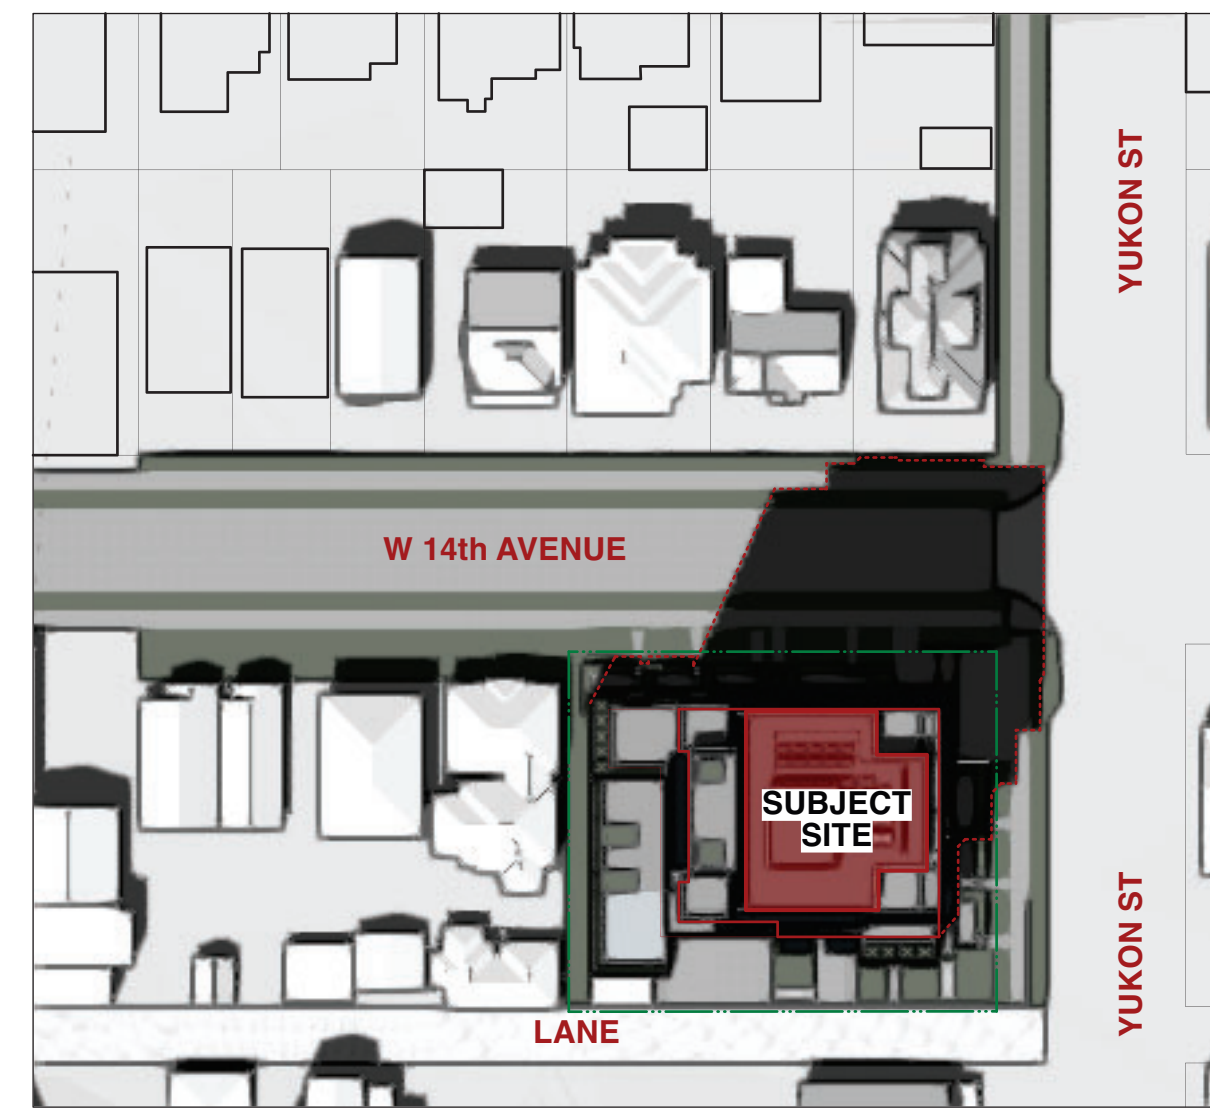


7 JUNE 21 - 2 PM (UTC-7)
 Scale: NTS

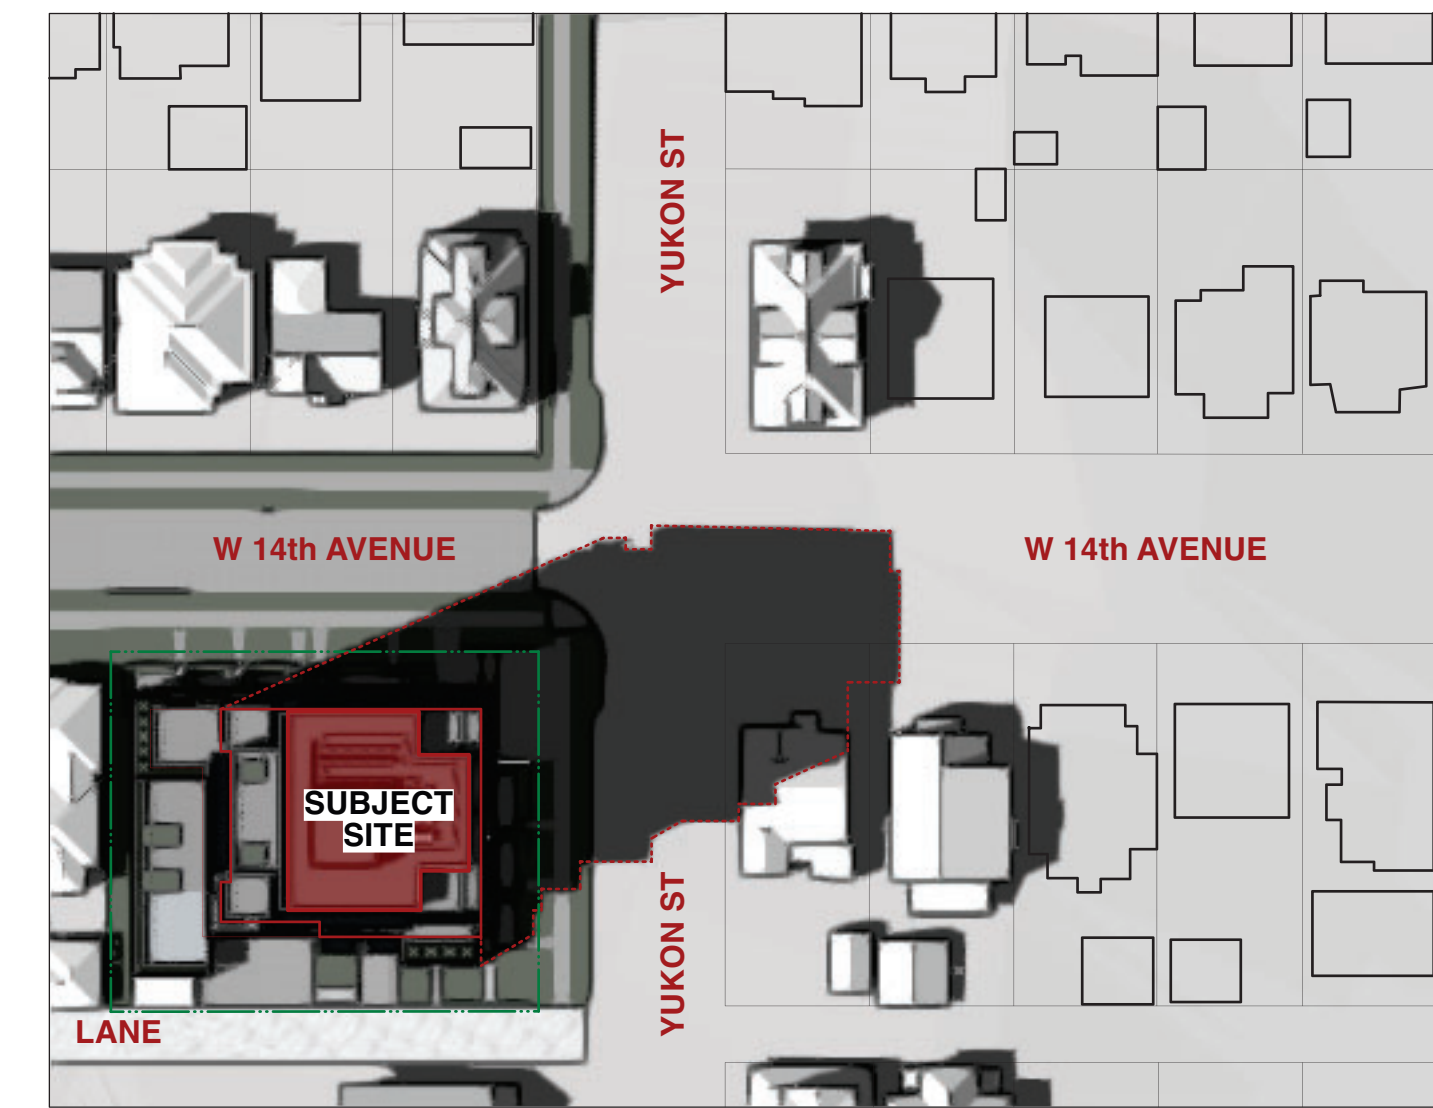


8 JUNE 21 - 4 PM (UTC-7)
 Scale: NTS




9 SEPTEMBER 22 - 10 AM (UTC-7)
 Scale: NTS

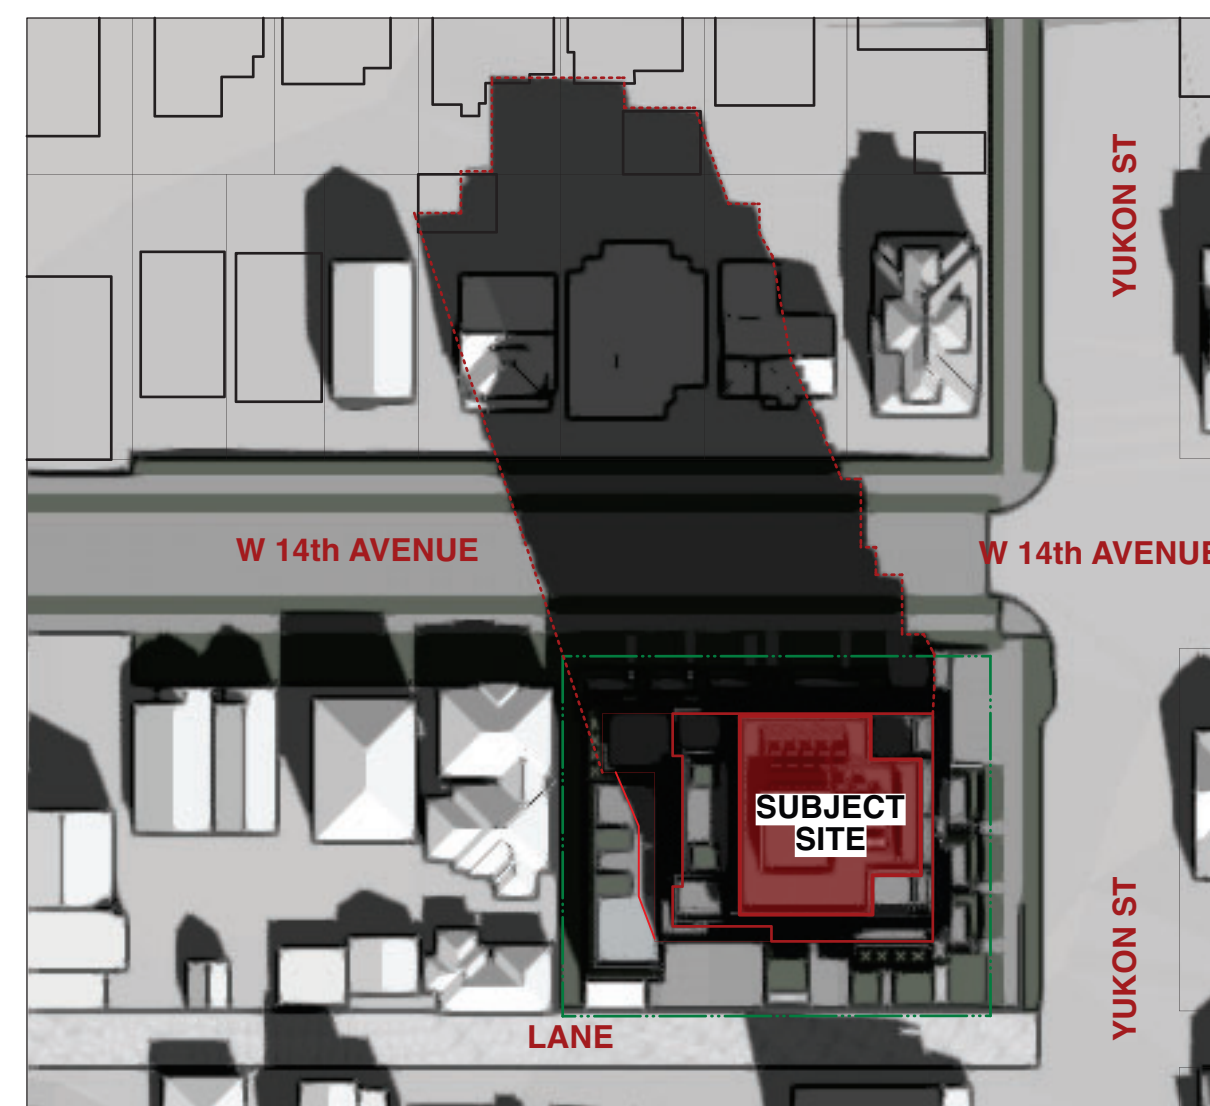


10 SEPTEMBER 22 - 12 PM (UTC-7)
 Scale: NTS

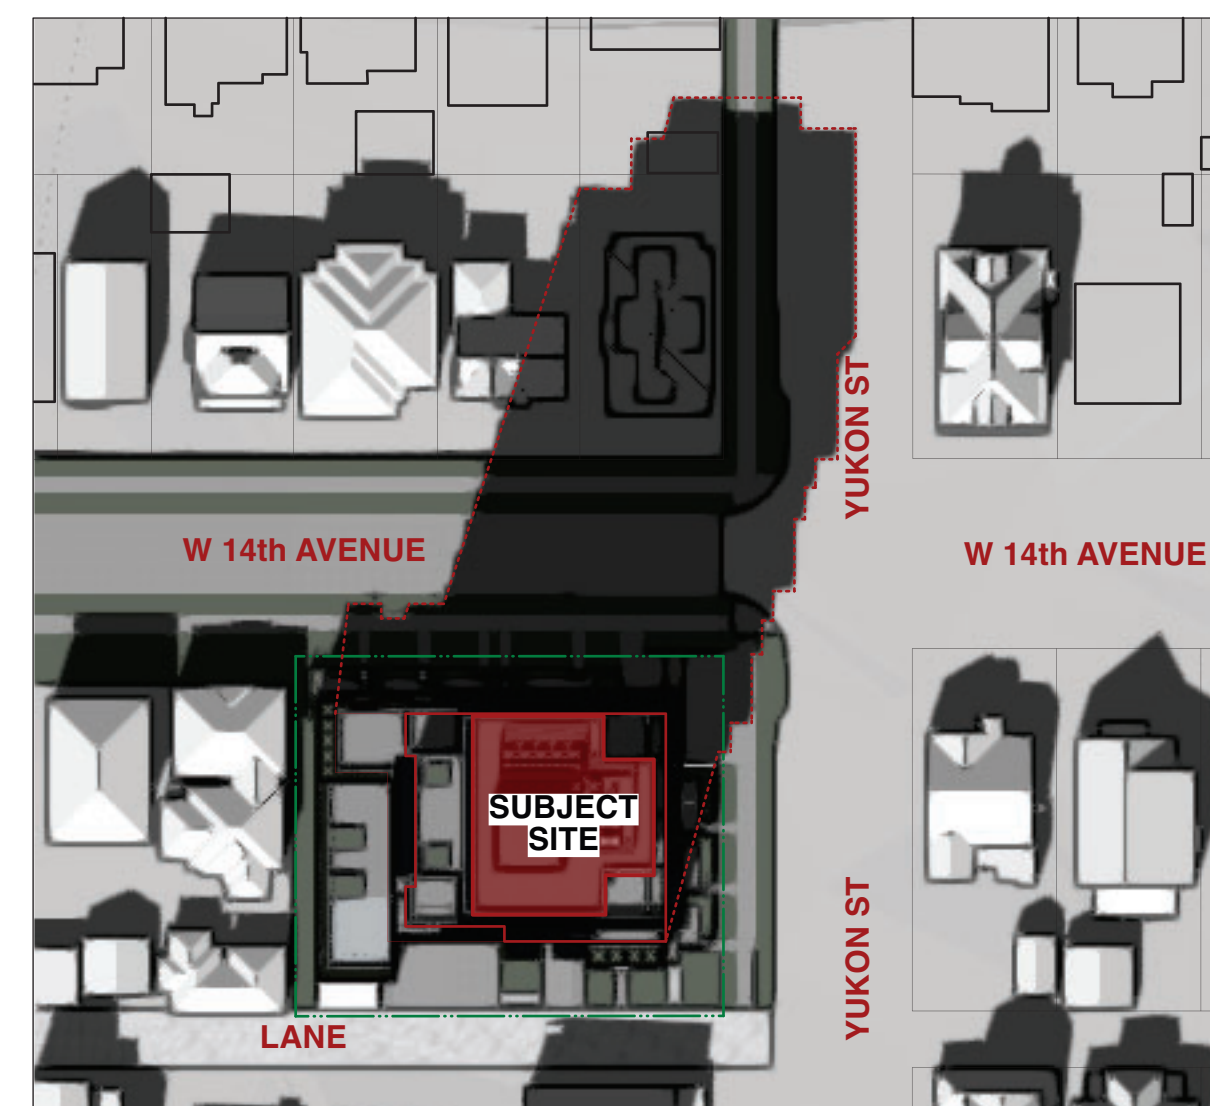

11 SEPTEMBER 22 - 2 PM (UTC-7)
 Scale: NTS

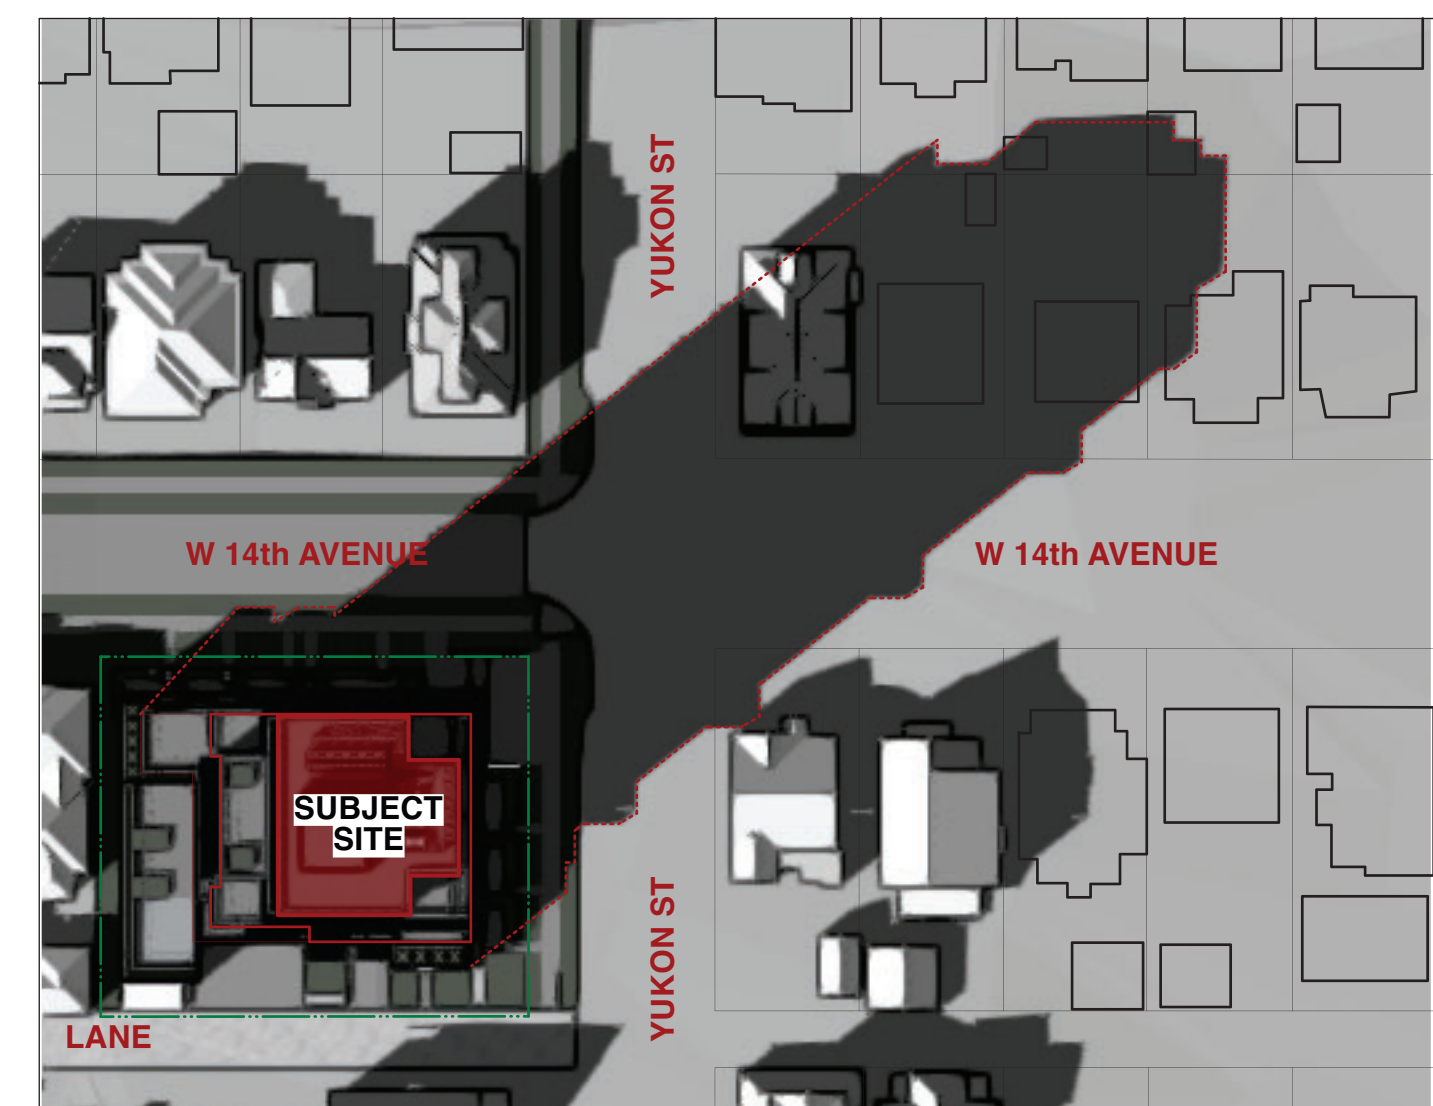

12 SEPTEMBER 22 - 4 PM (UTC-7)
 Scale: NTS

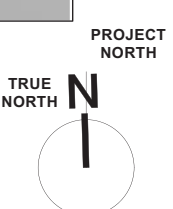


B	12/14/23	ISSUED FOR REZONING
A	8/31/22	ISSUED REZONING ENQUIRY
No.	Date	Issue Notes

Issues
 Consultant

Architect

SH STUART HOWARD ARCHITECTS INC.
 MEMBERS AIBC - RAIC - AIA
 405 - 375 West 5th Avenue Vancouver B.C. V5Y 1A6
 phone - 604 688 5585 fax - 604 688 7496

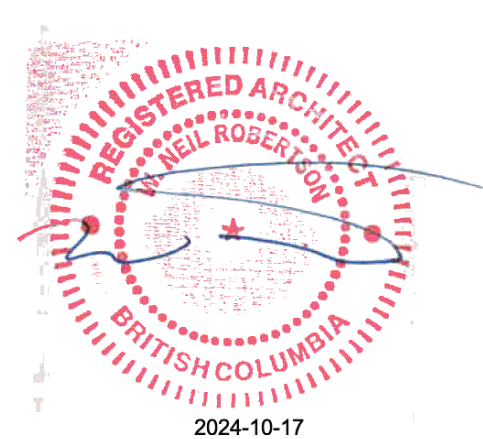

Seal

MULTI-FAMILY RESIDENTIAL

426 West 14th Avenue
 3015 Yukon Street
 3025 Yukon Street
 Vancouver, B.C.

Shadow Study

Issue Date	Plot Date	Sheet No.
	8/31/22	A0.10
Designed By	Reviewed By	
SRB		
Drawn By	Checked By	
Project ID	Scale	Issue/Revision
222.01	As Noted	