

**Allan  
Diamond  
Architect**

1807 Fir Street,  
Vancouver, B.C.  
V6J 3A9  
tel 604-734-2004  
fax 604-738-8842  
www.allandiamondarchitect.com

**Copyright Reserved.**  
This Drawing and Design are and at all times remain the exclusive property of Allan Diamond Architect and may not be used or reproduced without the Architect's consent. Written dimensions shall have precedence over scaled dimensions. The Contractor shall verify all dimensions on the job and shall be responsible for notifying the Architect of any variations between job conditions and conditions shown on the drawing.

Job No: 011-60

**PROPOSED  
MIXED USE BUILDING  
4320 SLOCAN STREET**

RE-ISSUED CONCURRENT RZ/DE  
2012-08-10  
ISSUED FOR U.D.P.  
2012-06-22  
ISSUED CONCURRENT RZ/DE  
2012-05-15  
ISSUED REZONING  
2012-02-22  
S.T.I.R. DEADLINE  
2011-12-14  
ISSUED OFFICIAL INQUIRY  
2011-09-27

Revisions / Submissions:

Drawn: GOE

Date Printed: 2012-08-10


Scale: 1/8" = 1FT.

Checked:

Drawing Title:

**P-1  
PARKING  
COMMERCIAL  
RETAIL**

**A-200**

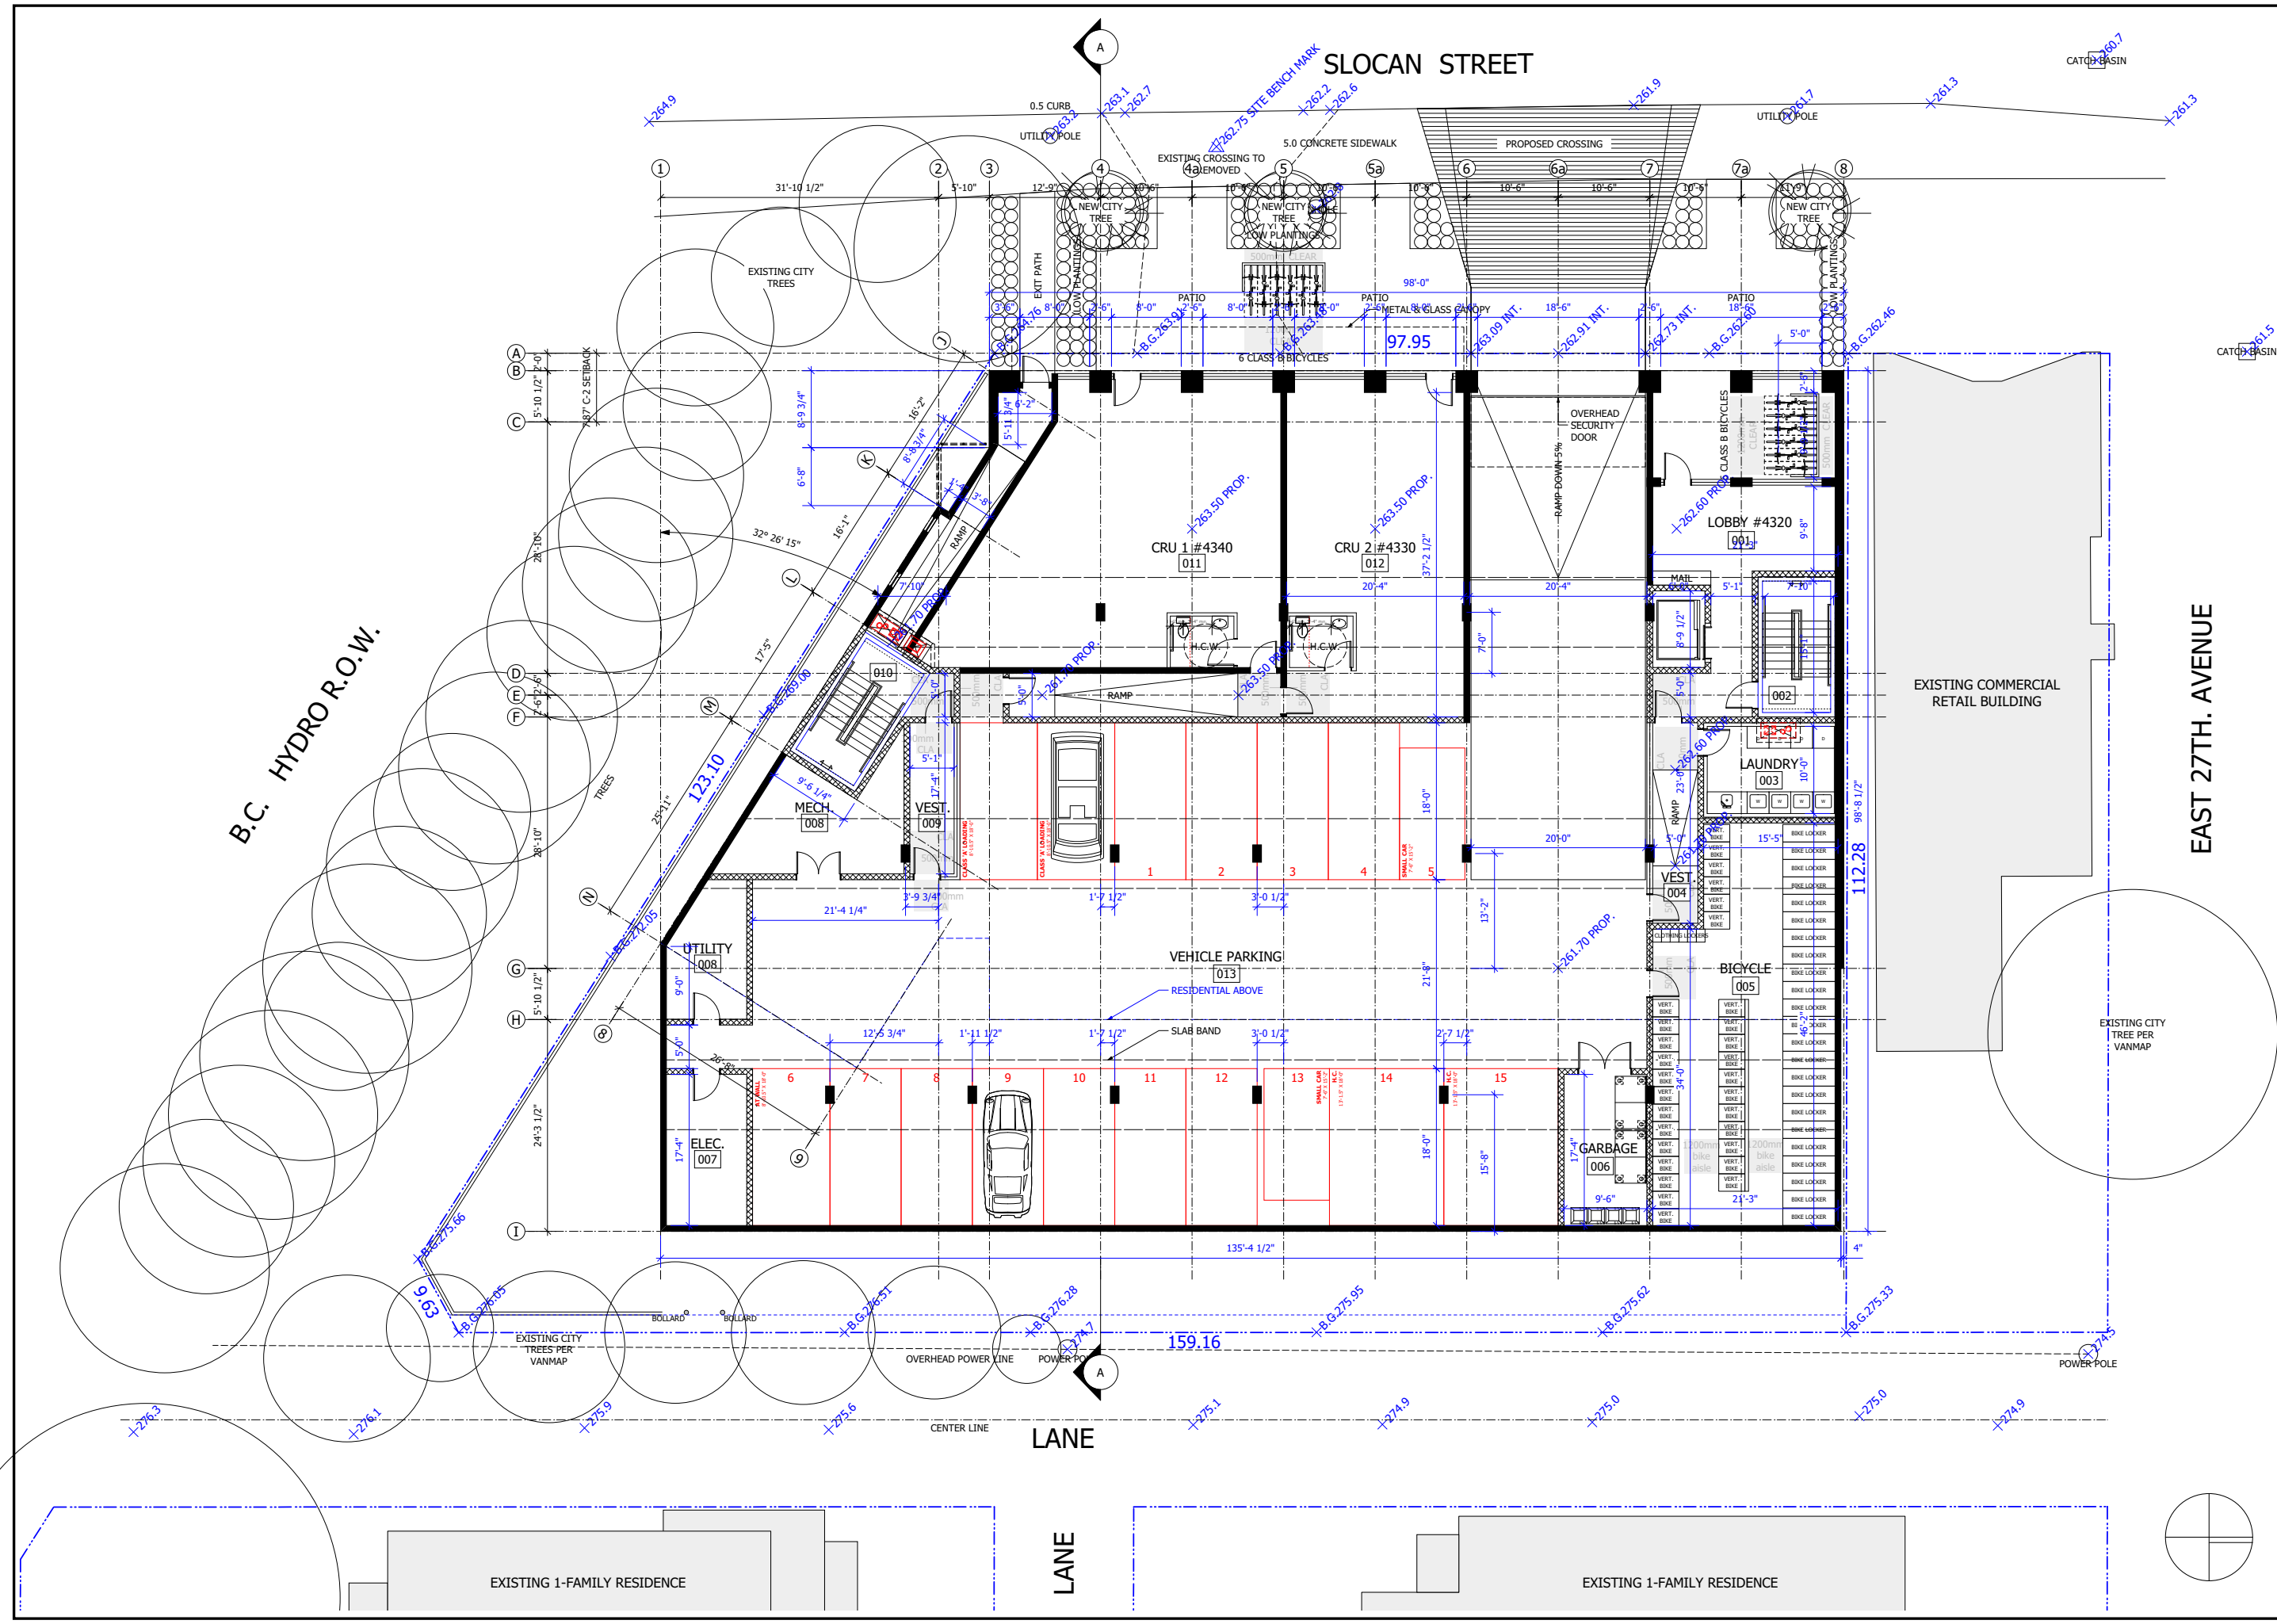

**Copyright Reserved.**  
This Drawing and Design are and at all times remain the exclusive property of Allan Diamond Architect and may not be used or reproduced without the Architect's consent. Written dimensions shall have precedence over scaled dimensions. The Contractor shall verify all dimensions on the job and shall be responsible for notifying the Architect of any variations between job conditions and conditions shown on the drawing.

Job No: 011-60

**PROPOSED  
MIXED USE BUILDING  
4320 SLOCAN STREET**

RE-ISSUED CONCURRENT RZ/DE  
2012-08-10  
ISSUED FOR U.D.P.  
2012-06-22  
ISSUED CONCURRENT RZ/DE  
2012-05-15  
ISSUED REZONING  
2012-02-22  
S.T.I.R. DEADLINE  
2011-12-14  
ISSUED OFFICIAL INQUIRY  
2011-09-27

Revisions / Submissions:

Drawn: GOE

Date Printed: 2012-08-10

Scale: 1/8" = 1FT.

Checked:

Drawing Title:

**P-1  
PARKING  
COMMERCIAL  
RETAIL**

**A-200**