




1 SPRING EQUINOX 10AM
A106 1" = 80'-0"

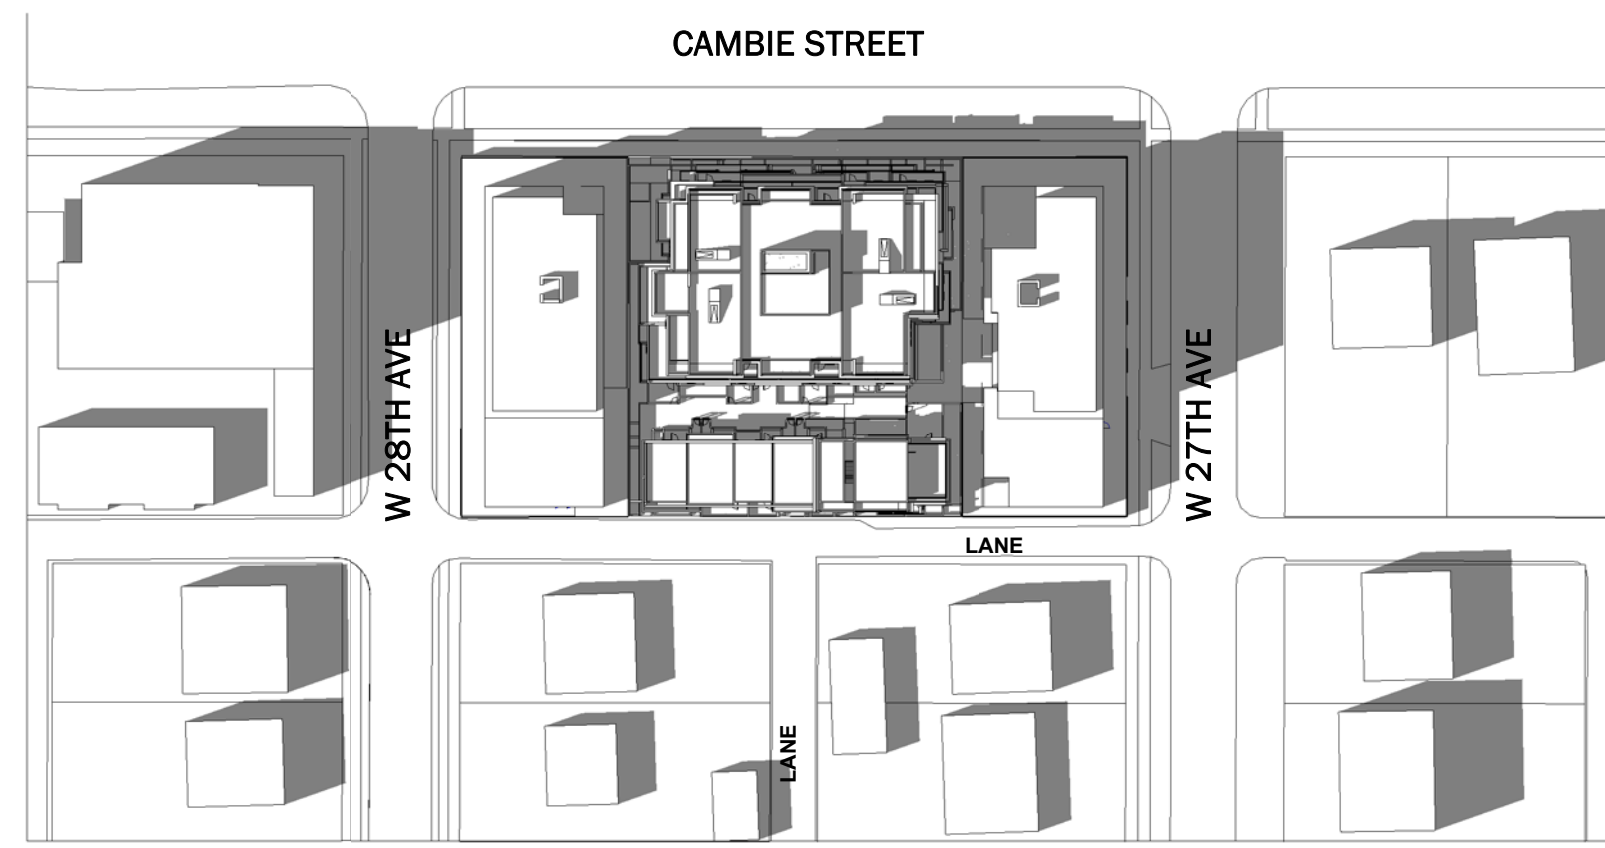


2 SPRING EQUINOX 12PM
A106 1" = 80'-0"

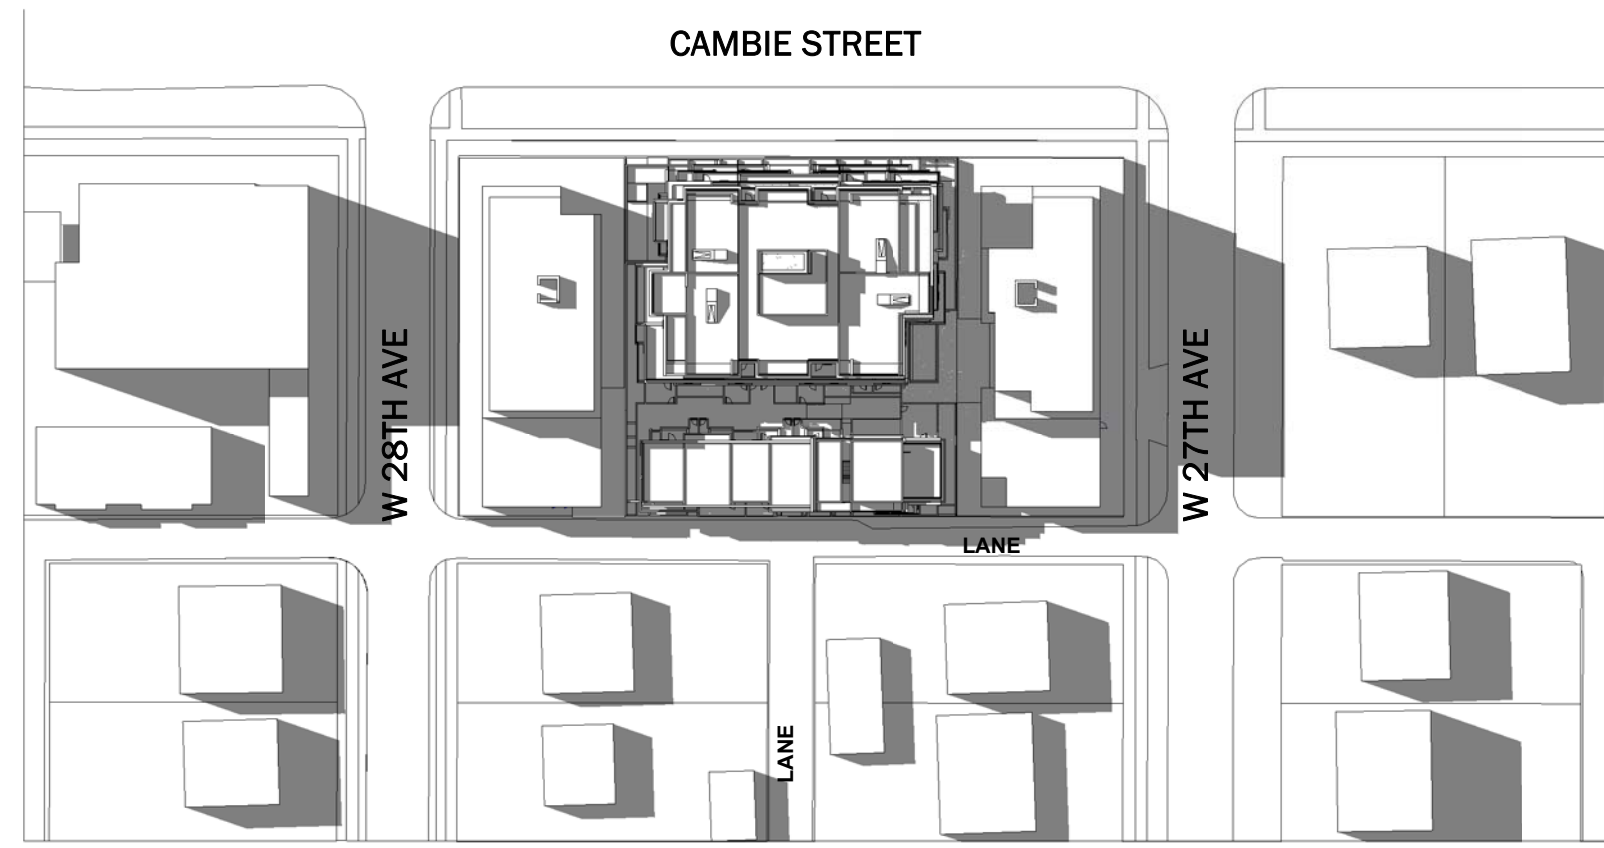


3 SPRING EQUINOX 02PM
A106 1" = 80'-0"

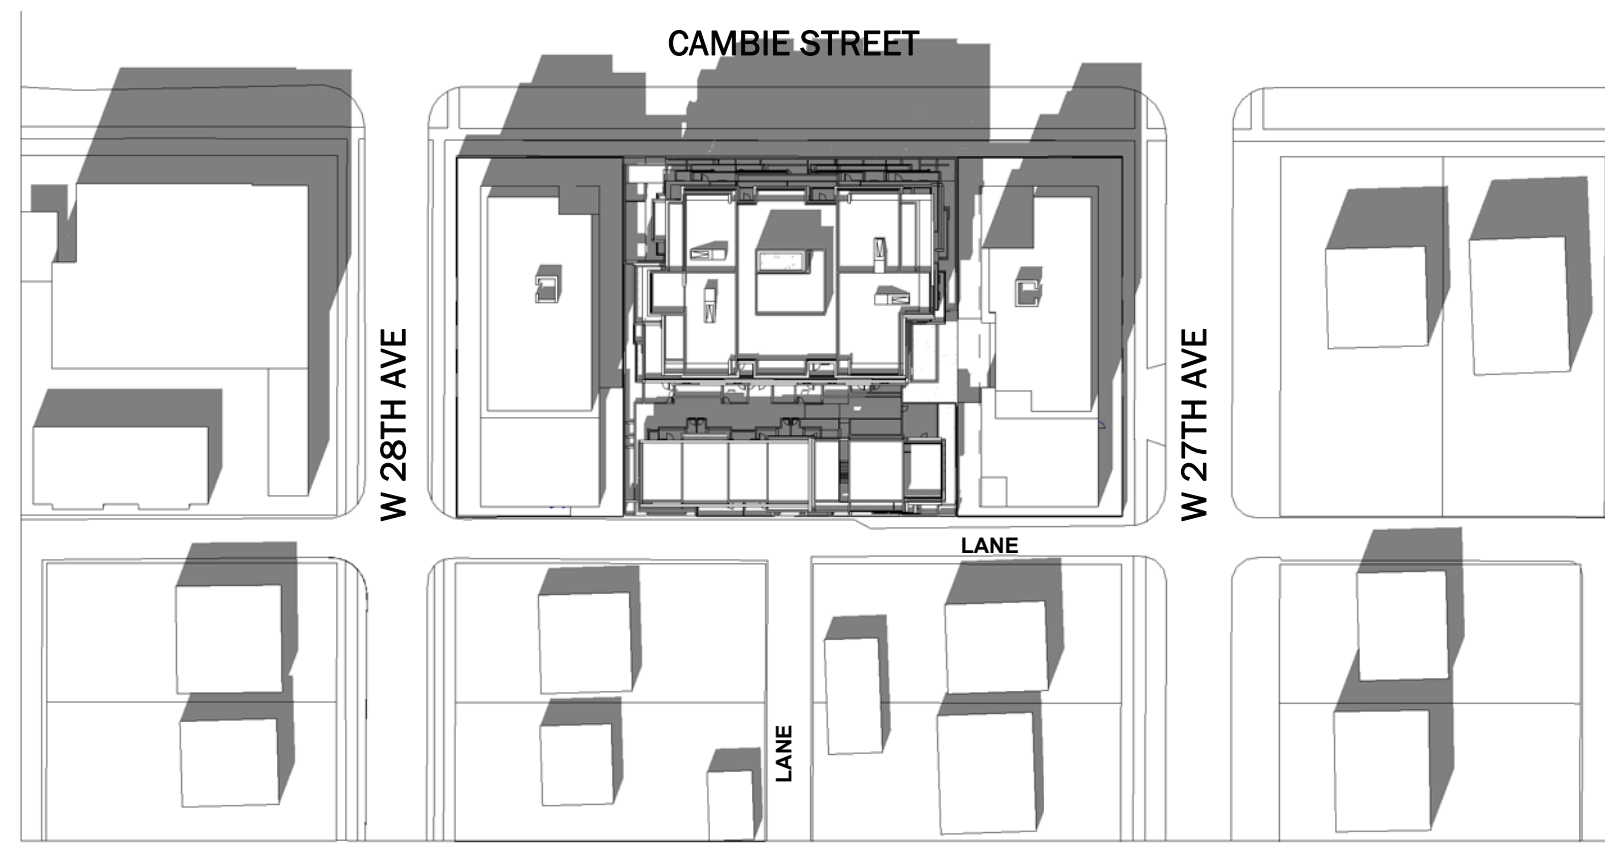


4 SUMMER SOLSTICE 10AM
A106 1" = 80'-0"

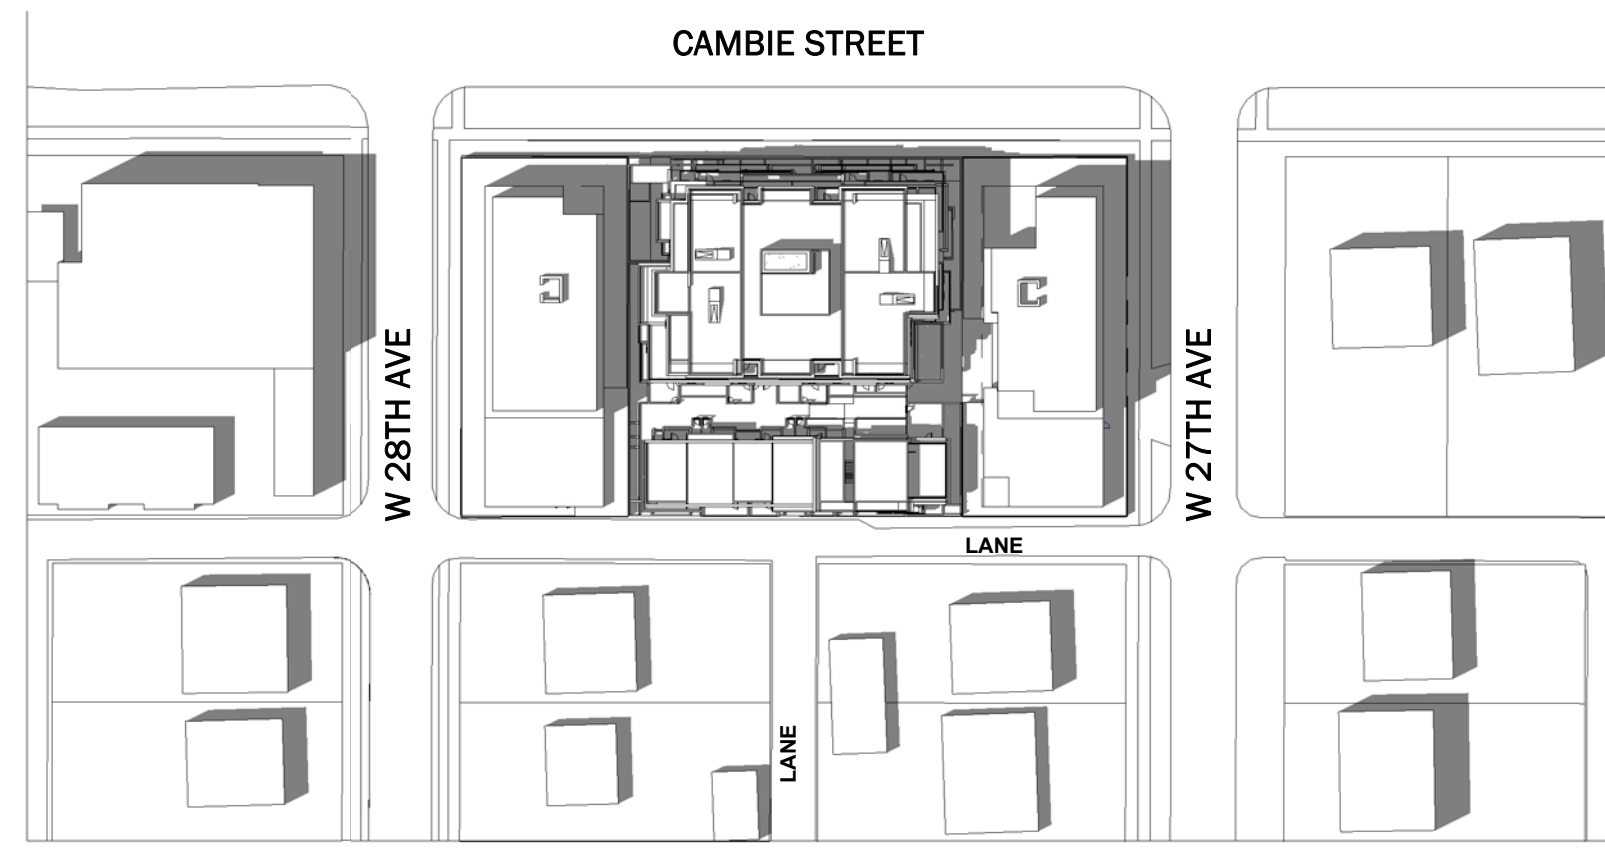


5 SUMMER SOLSTICE 12PM
A106 1" = 80'-0"

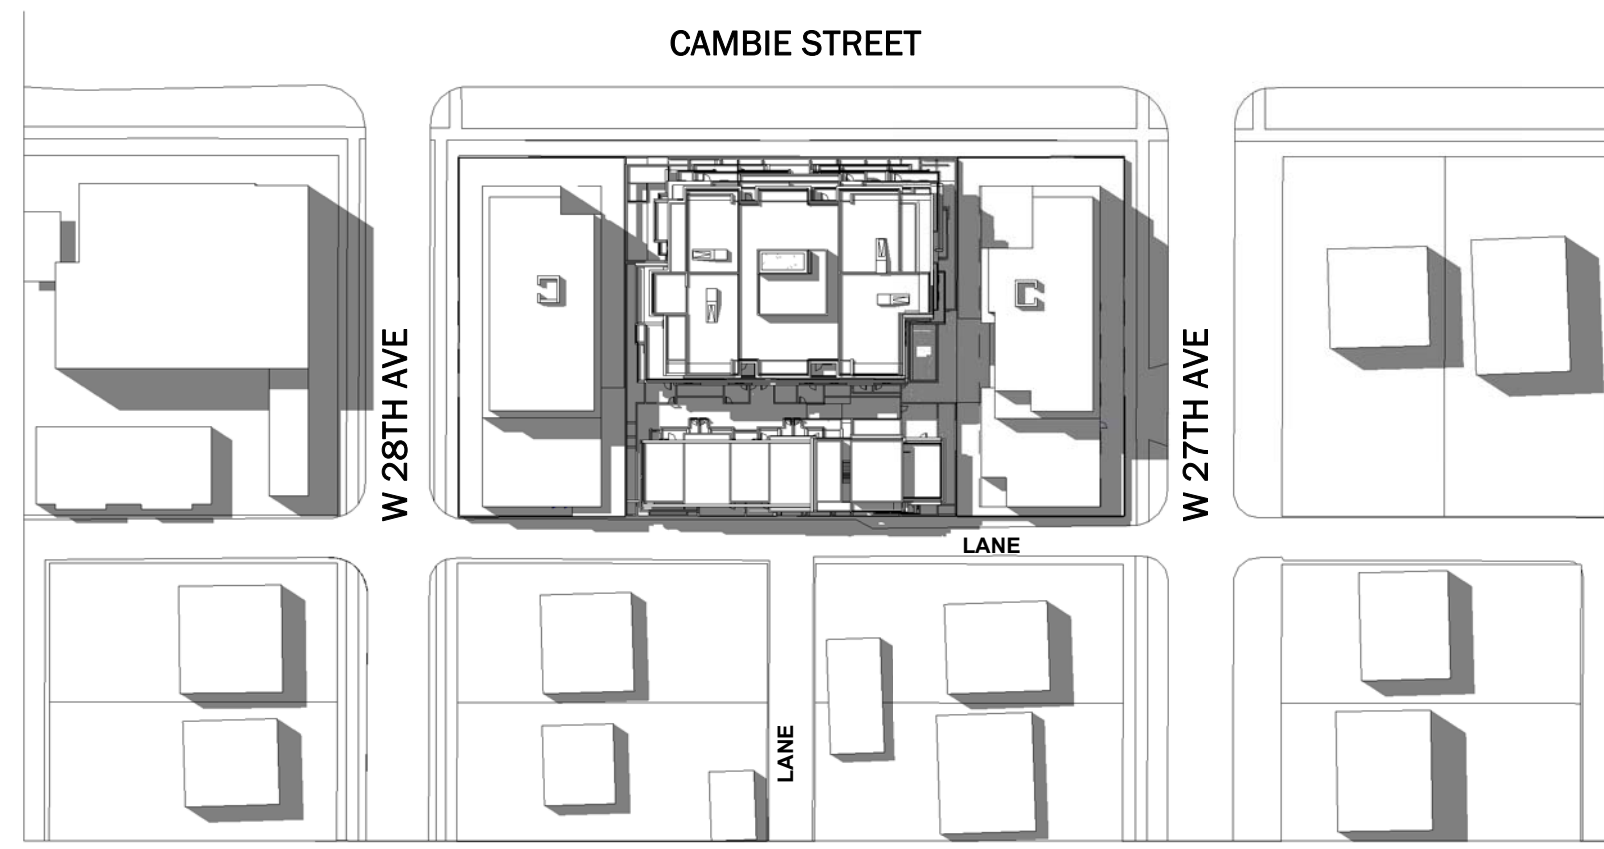


6 SUMMER SOLSTICE 02PM
A106 1" = 80'-0"

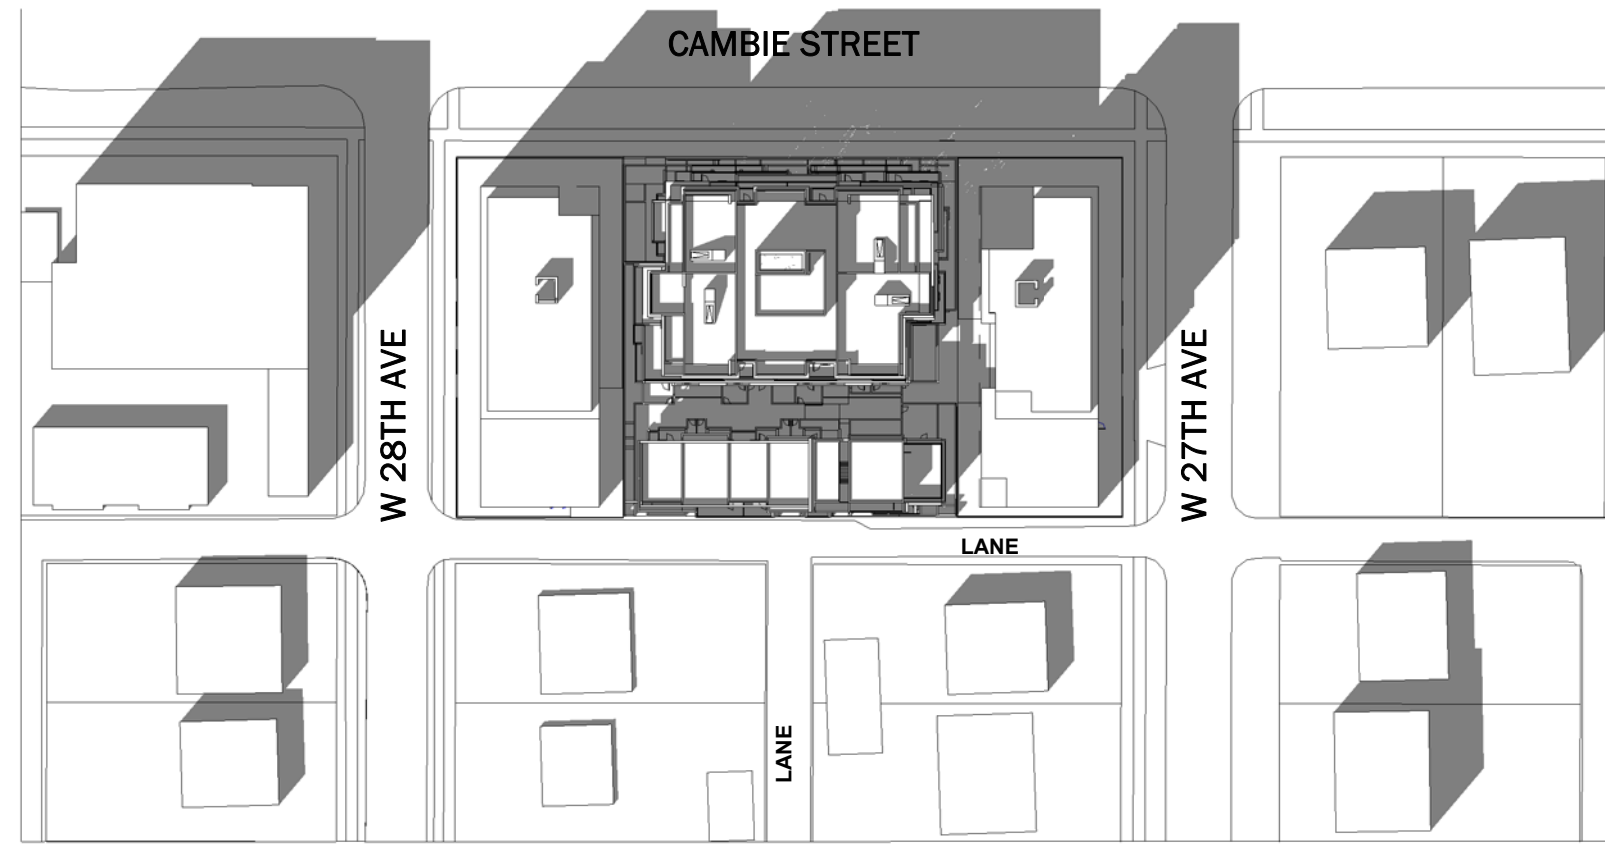


7 FALL EQUINOX 10AM
A106 1" = 80'-0"

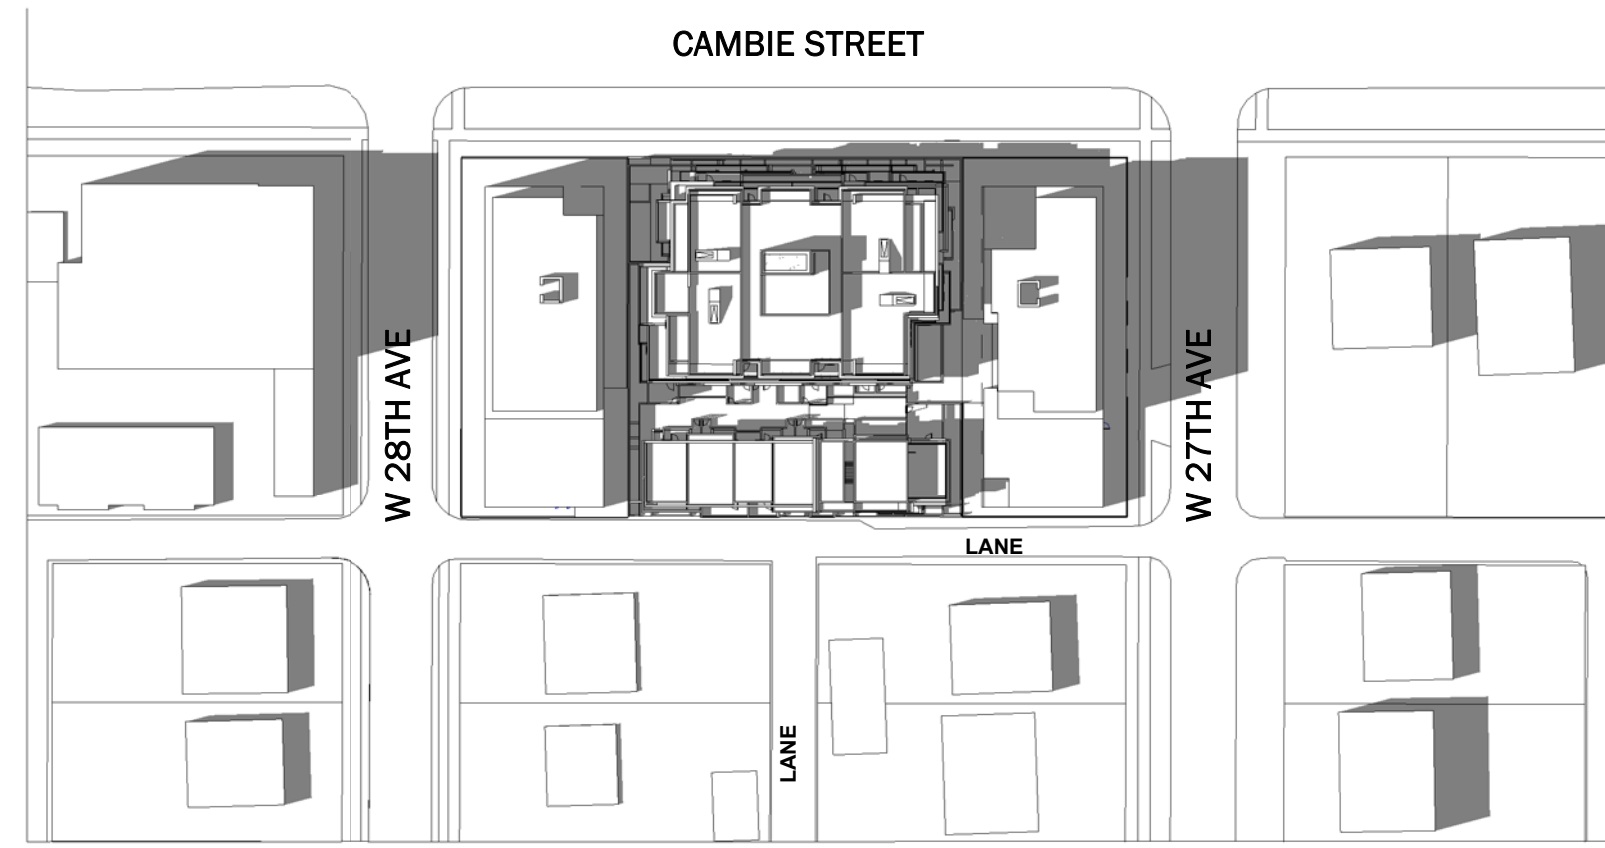


8 FALL EQUINOX 12PM
A106 1" = 80'-0"

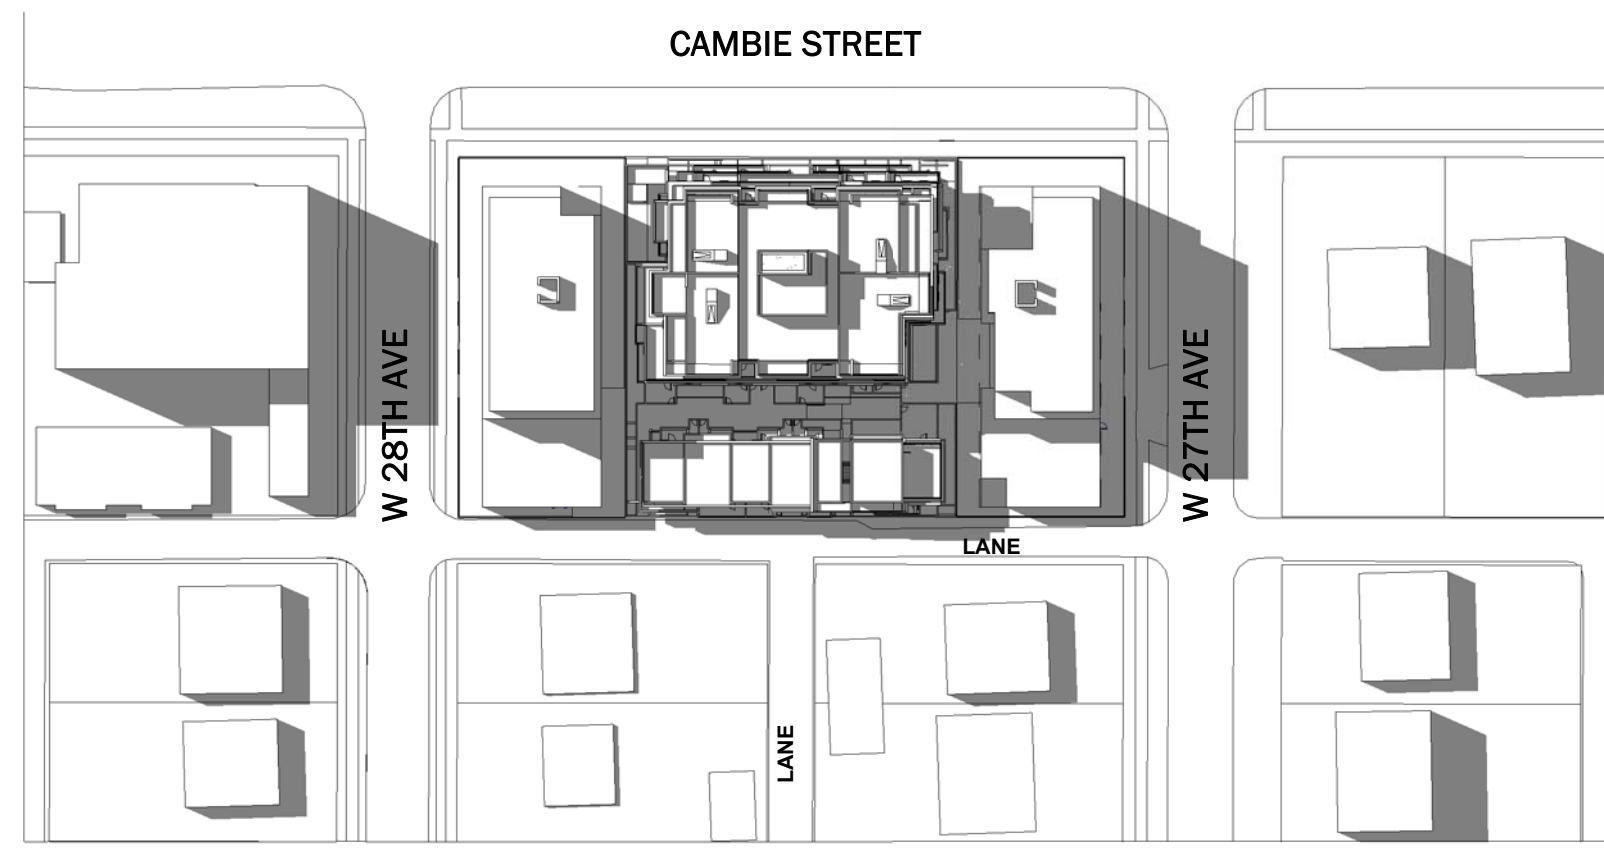


9 FALL EQUINOX 02PM
A106 1" = 80'-0"

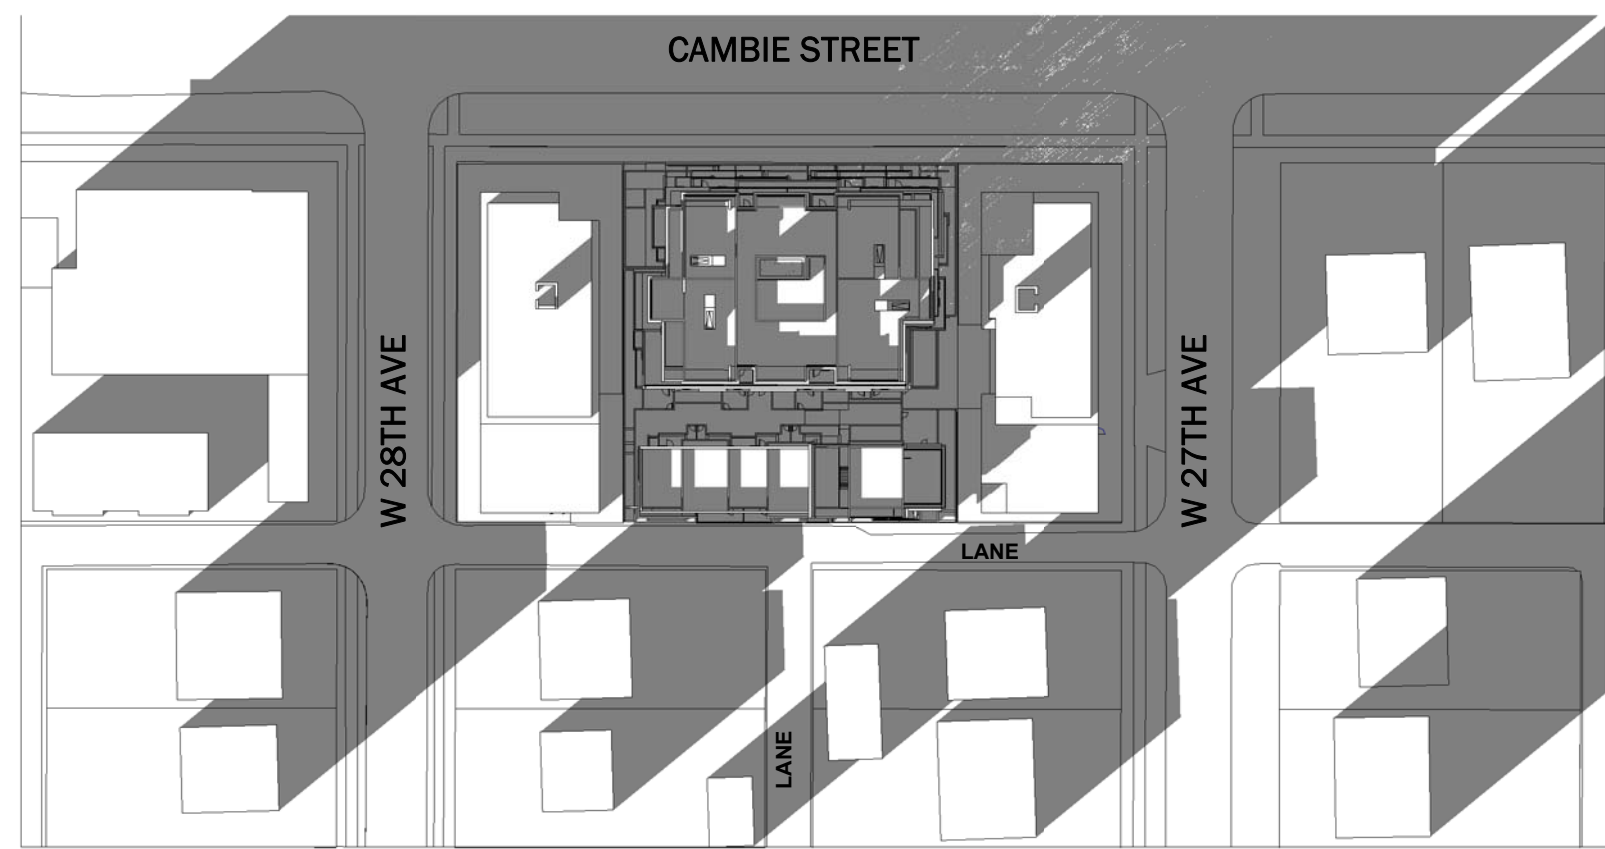


11 WINTER SOLSTICE 10AM
A106 1" = 80'-0"

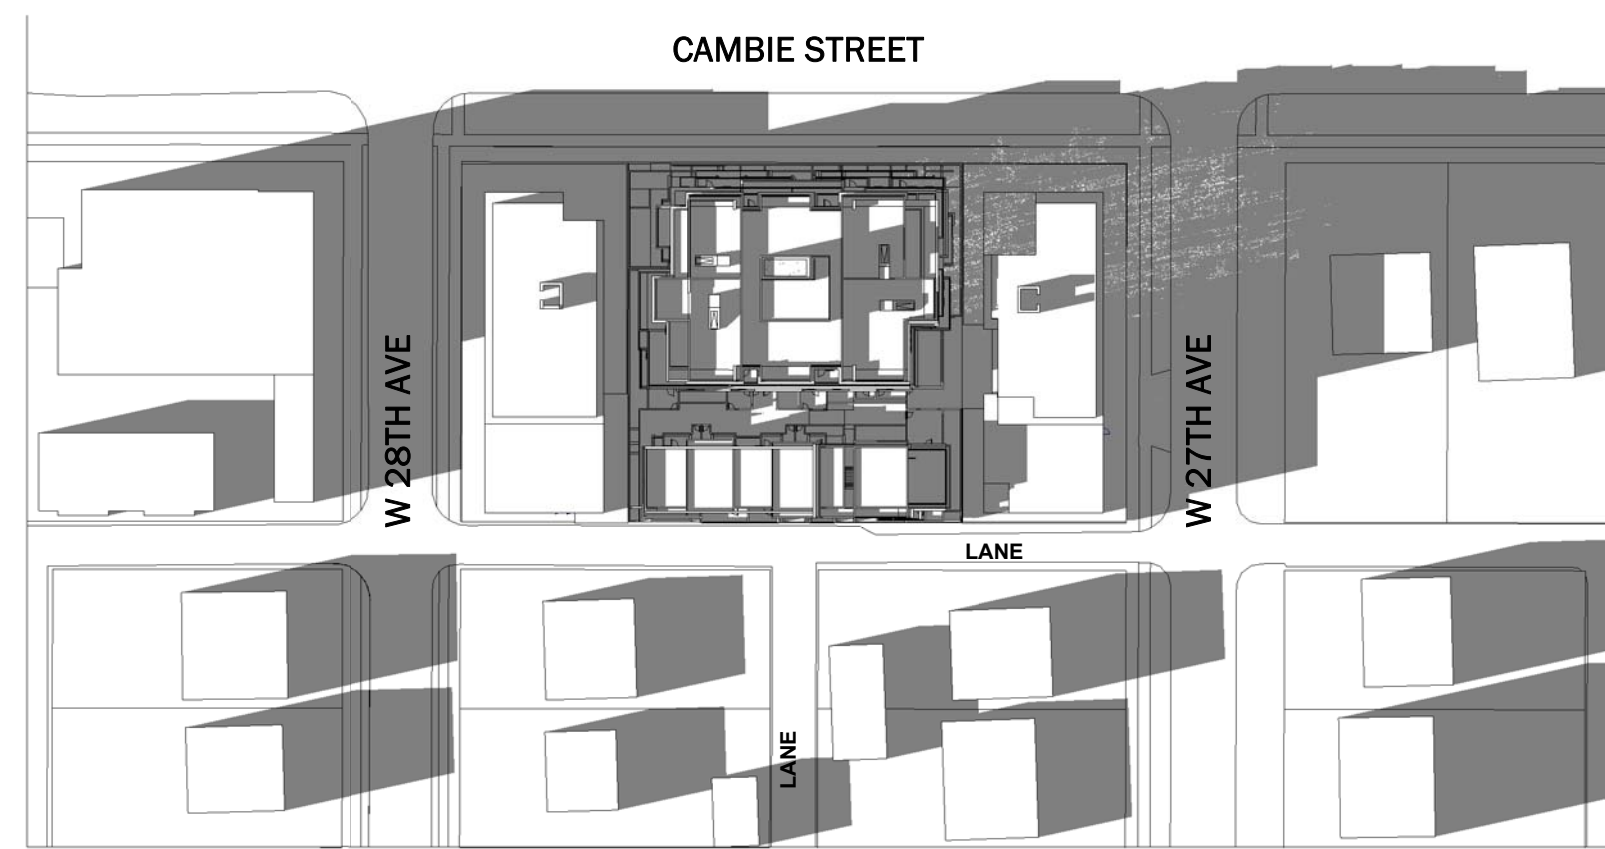


12 WINTER SOLSTICE 12PM
A106 1" = 80'-0"

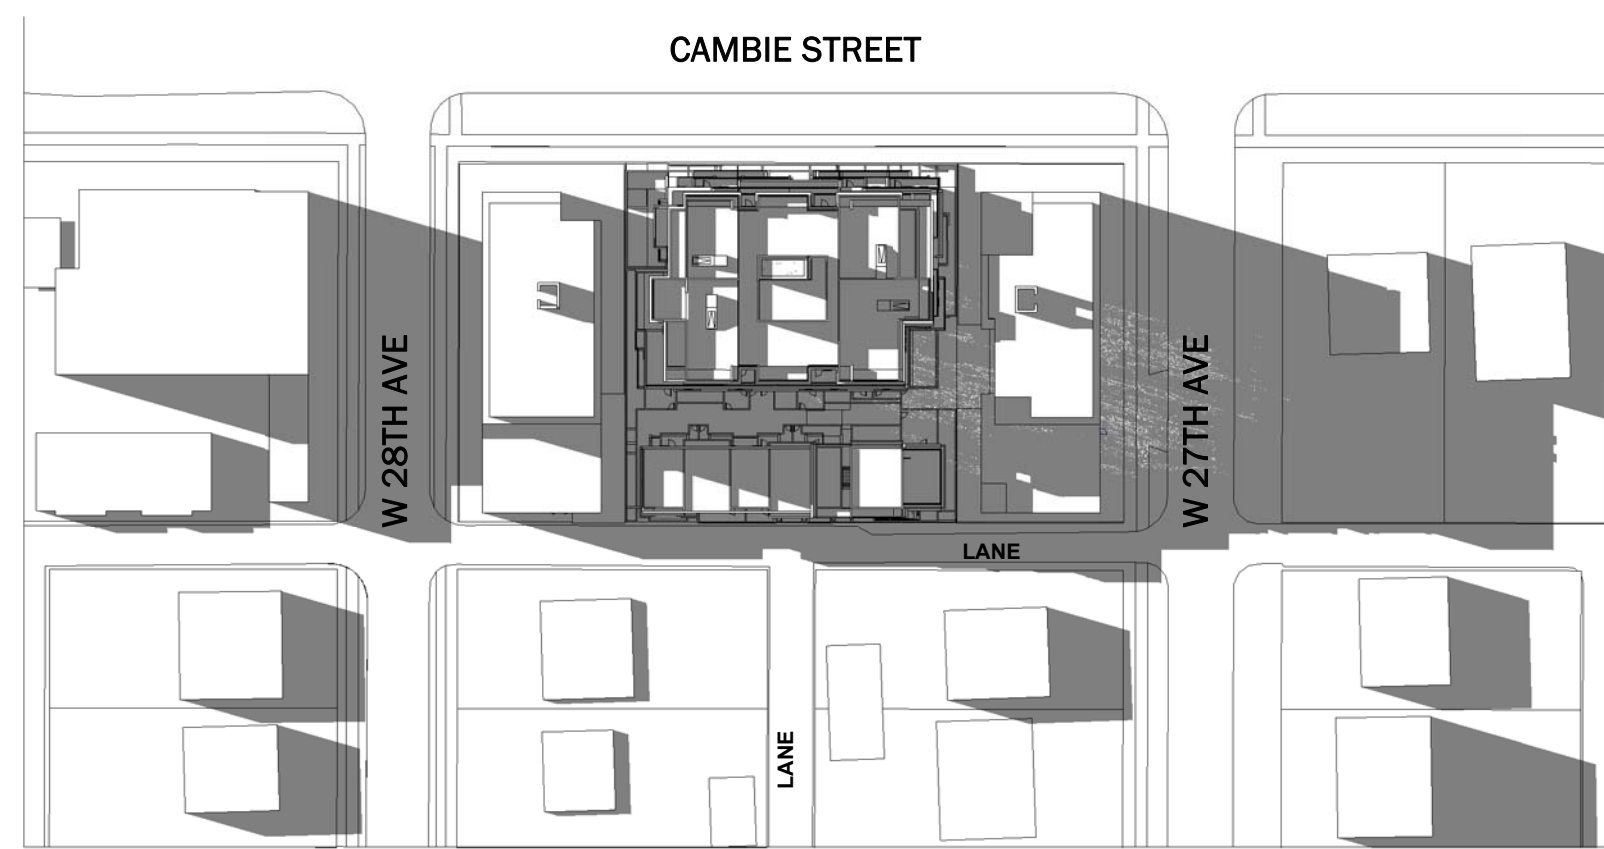

10 WINTER SOLSTICE 02PM
A106 1" = 80'-0"

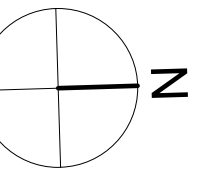

3	Re zoning Submission	05/11/2019
2	Re zoning Enquiry Resubmission	07/18/2018
1	Re zoning Enquiry	04/23/2018

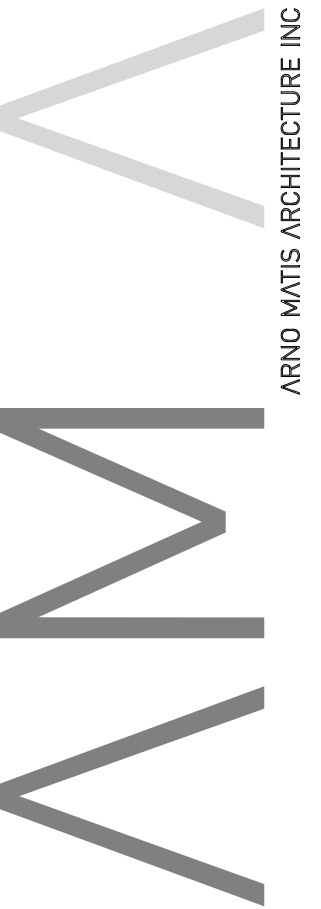

204-1540 WEST 2nd AVE, VANCOUVER BC, CANADA V6J 1H2
1.604.708.0188 | 604.454.9481 | arno@arnomatis.com

DO NOT SCALE DRAWINGS.
VERIFY ALL DIMENSIONS ON SITE. REPORT ANY DISCREPANCIES TO THE CONSULTANT PRIOR TO CONSTRUCTION.
COPYRIGHT RESERVING: THIS DRAWING AND DESIGN IS AND REMAINS EXCLUSIVE PROPERTY OF ARNO MATIS ARCHITECTURE INC. WHO HOLD THE COPYRIGHT THEREIN, AND SHALL NOT BE USED FOR ANY DESIGN OR CONSTRUCTION PURPOSE OTHER THAN AS EXPRESSLY AUTHORIZED BY ARNO MATIS ARCHITECTURE INC. SPECIFICALLY FOR THE PROJECT.

DRAWN BY	CHK	INT	SCALE
WC	SW		1" = 80'-0"
			DRAWING DATE
			07/18/2018

4338 & 4362
CAMBIE ST
VANCOUVER, BC

PROJECT
SHADOW STUDIES

TITLE	ISSUE NO.
PROJECT NUMBER 201801	3

DRAWING NUMBER
A106