


LEVEL P1

SCALE: 1:100

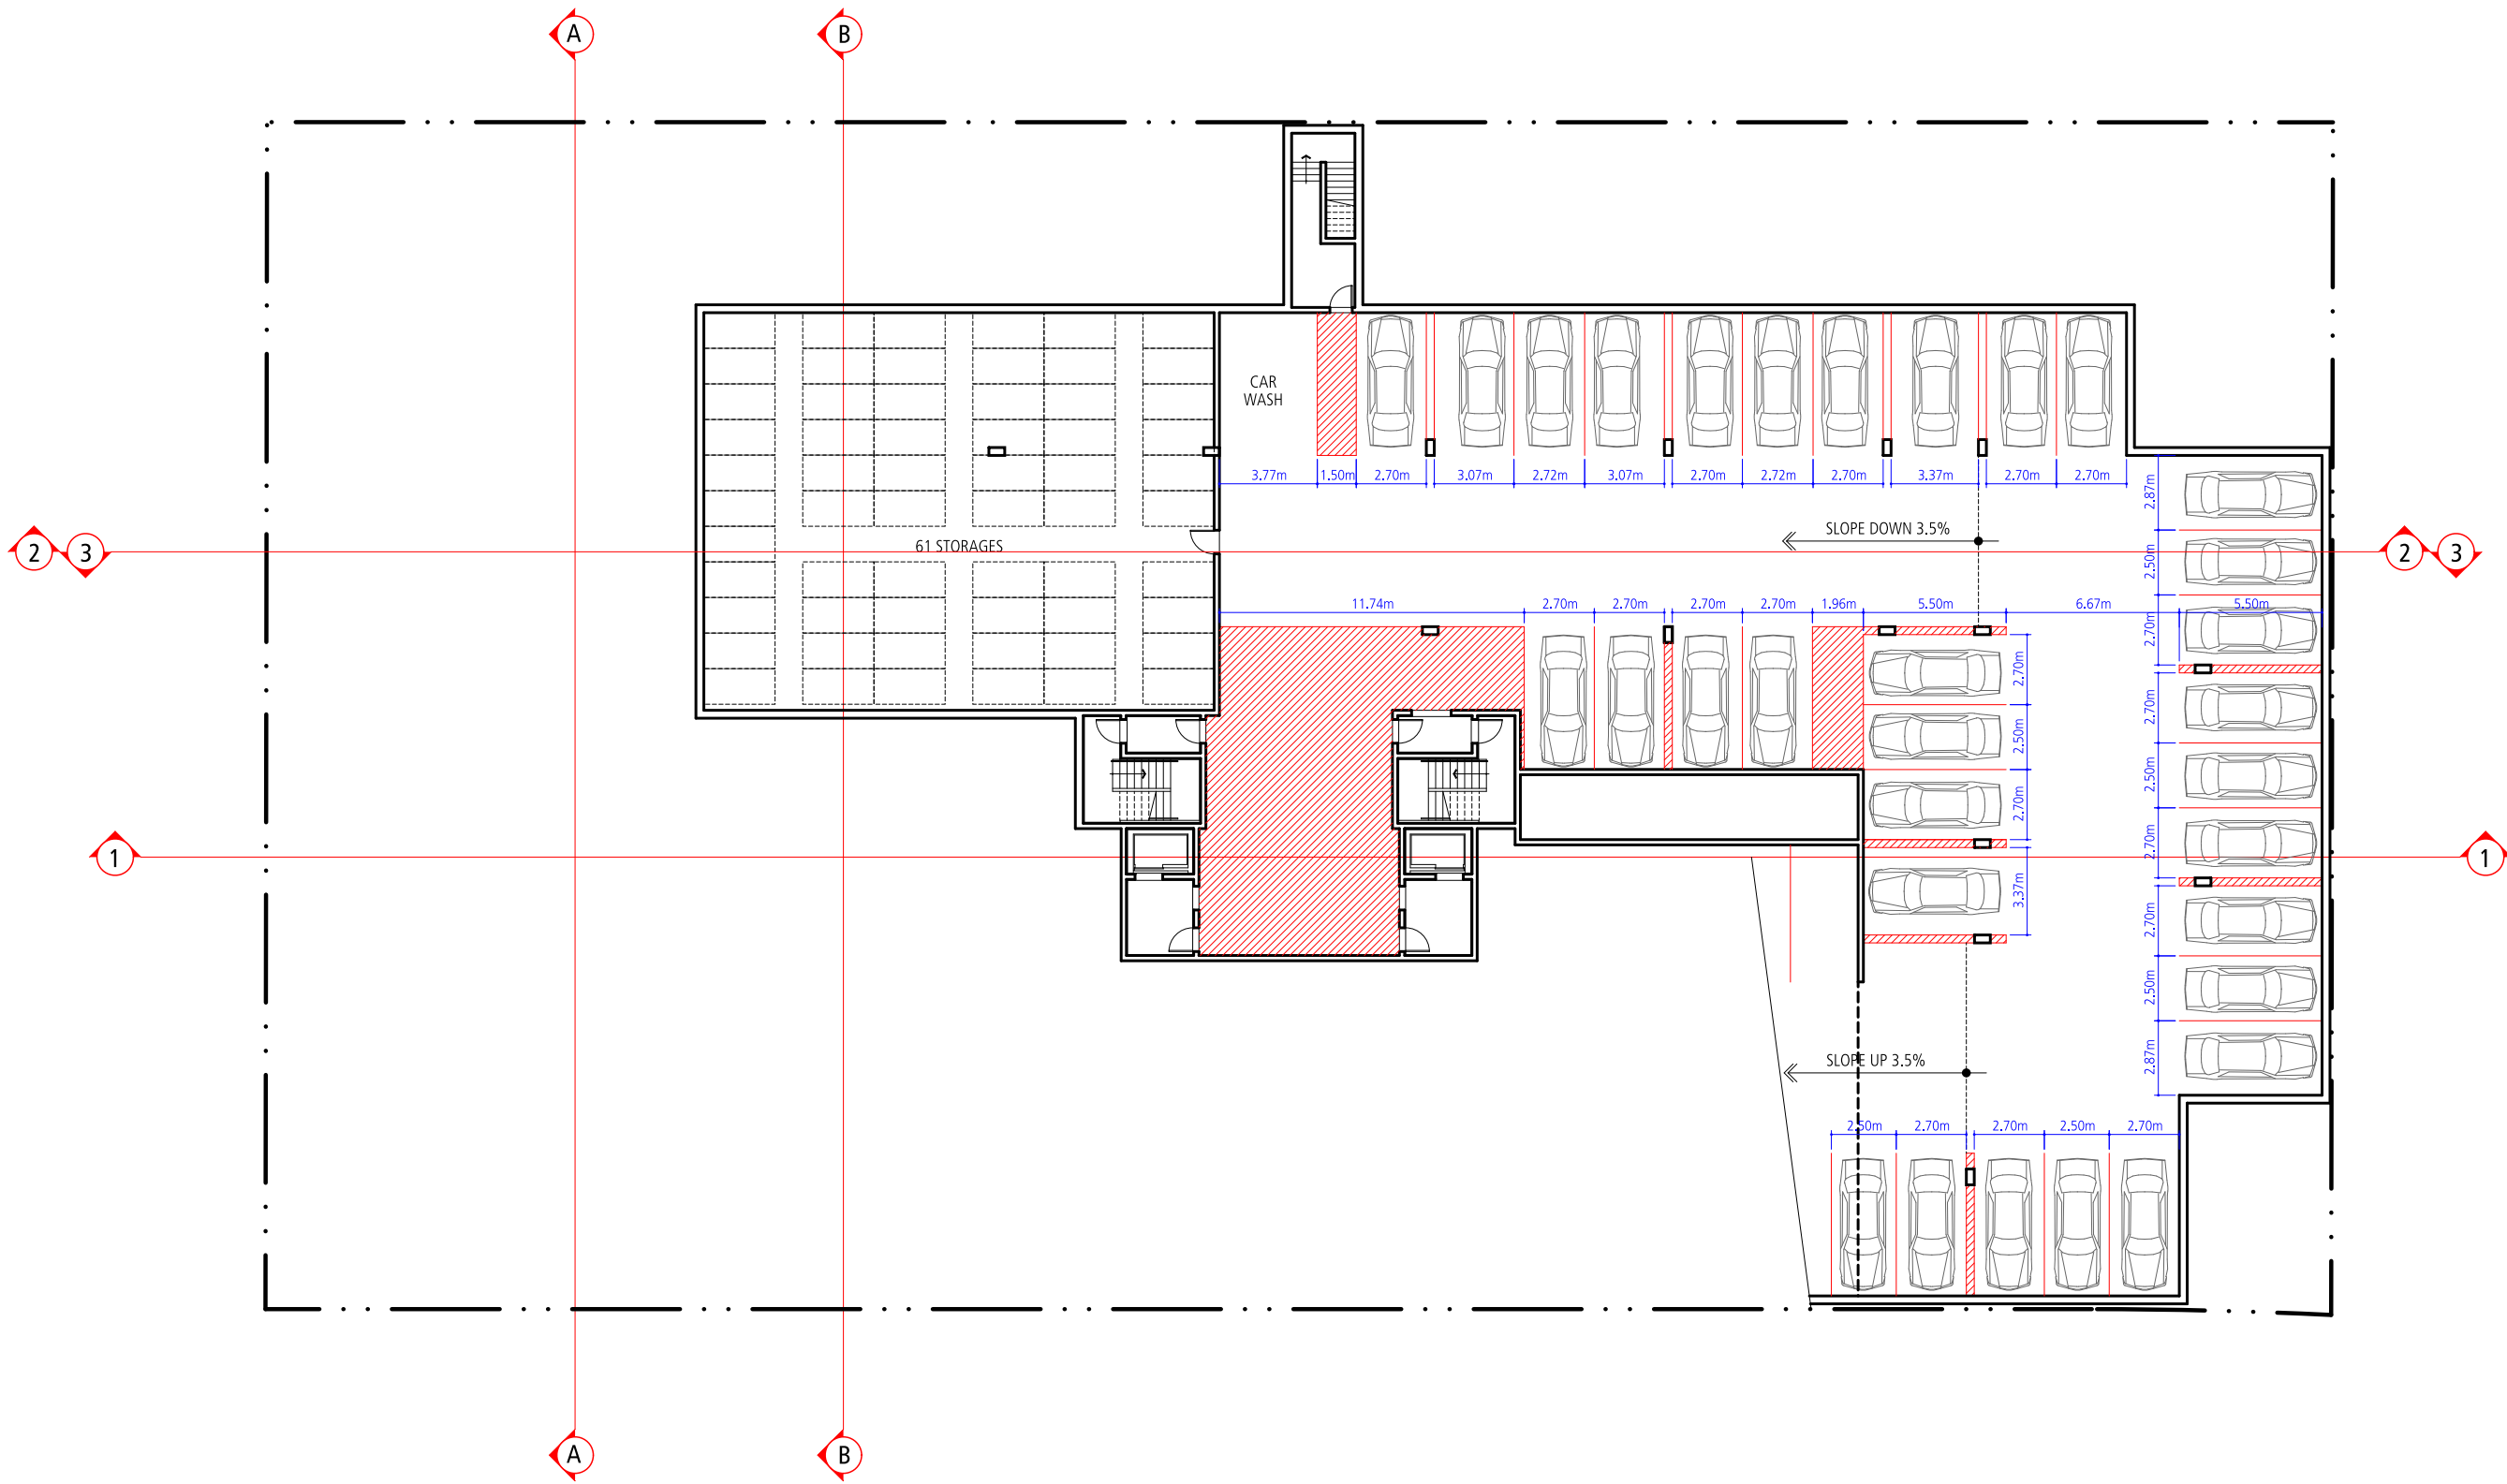


PARC ELISE
for
DAVA DEVELOPMENTS LTD.



LEVEL P2

SCALE: 1:1000

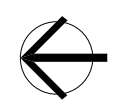

PARC ELISE
for
DAVA DEVELOPMENTS LTD.