


**1 NORTH-SOUTH SITE SECTION**


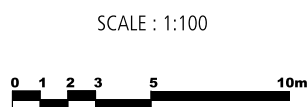


**PARC ELISE**  
for  
DAVA DEVELOPMENTS LTD.

DECEMBER 24, 2012

**FOUGERE**  
architecture inc.

BRITISH COLUMBIA • ALBERTA • WASHINGTON  
202-2425 Quebec Street 604.873.2907  
Vancouver, BC V5T 4L6 fougerearchitecture.ca

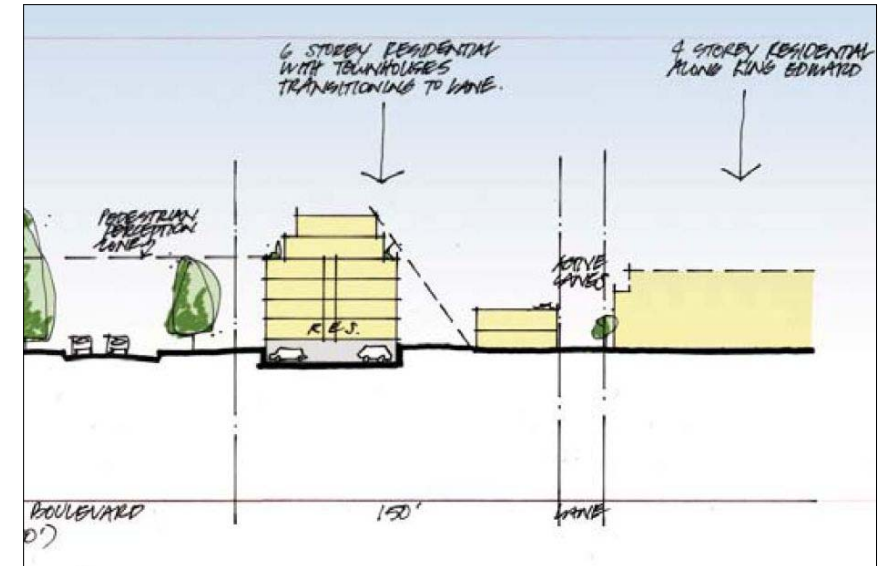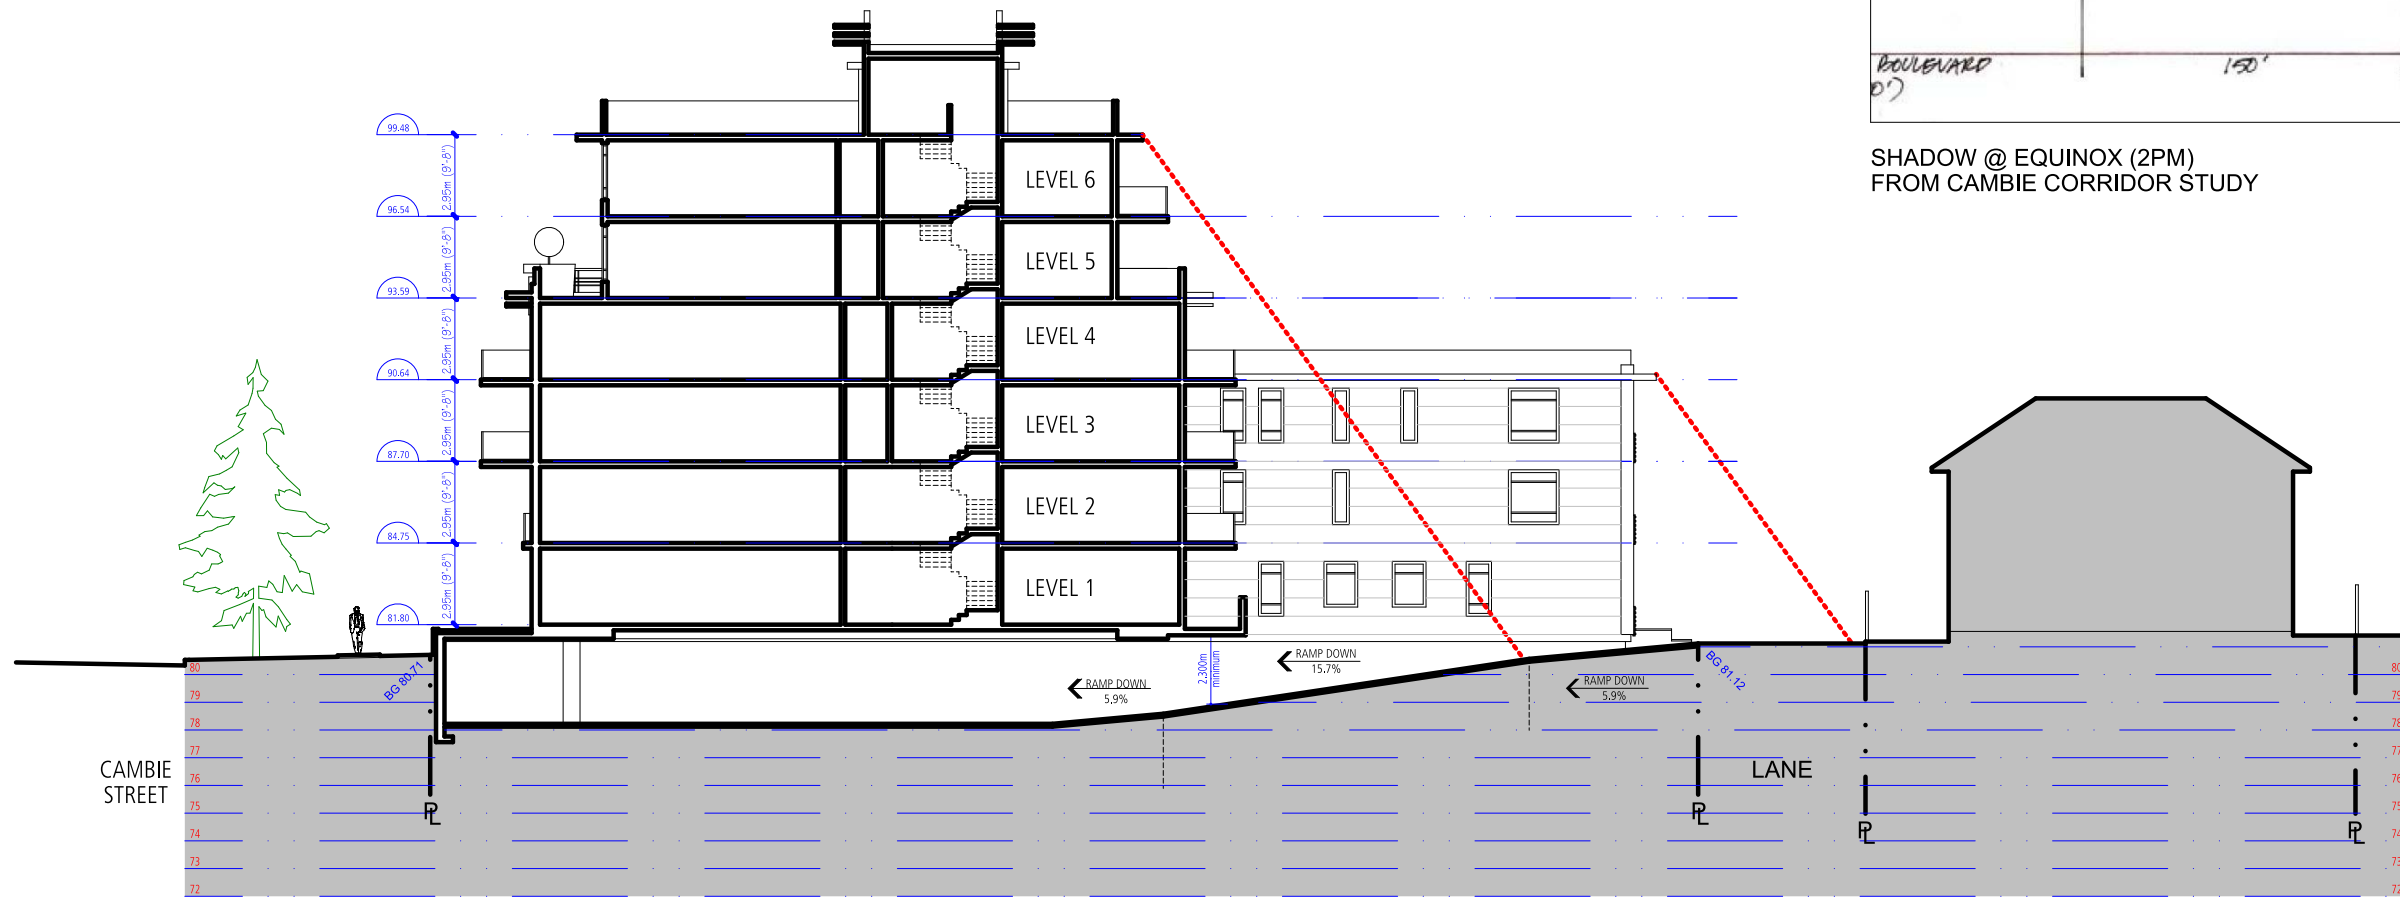



SHADOW @ EQUINOX (2PM)  
FROM CAMBIE CORRIDOR STUDY

**A** EAST-WEST SITE SECTION

SCALE: 1:100



**PARC ELISE**  
for  
DAVA DEVELOPMENTS LTD.

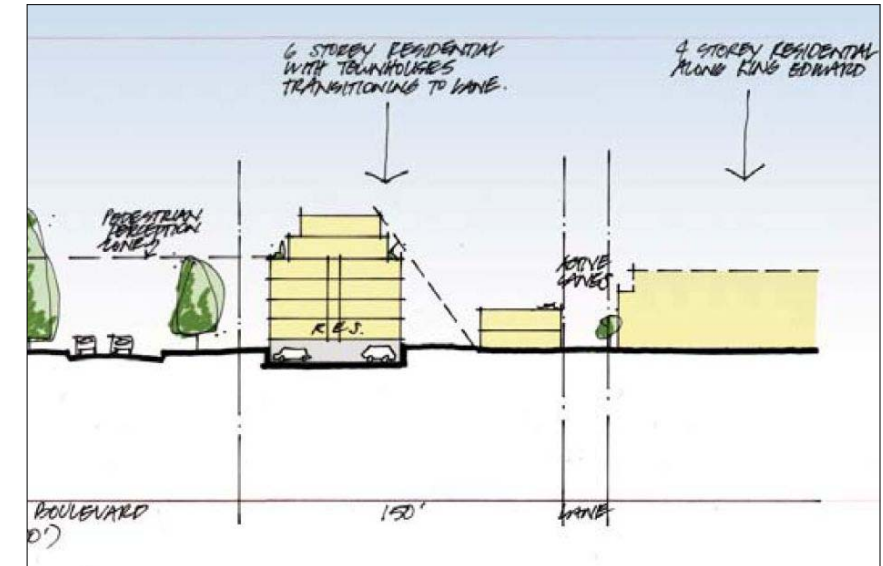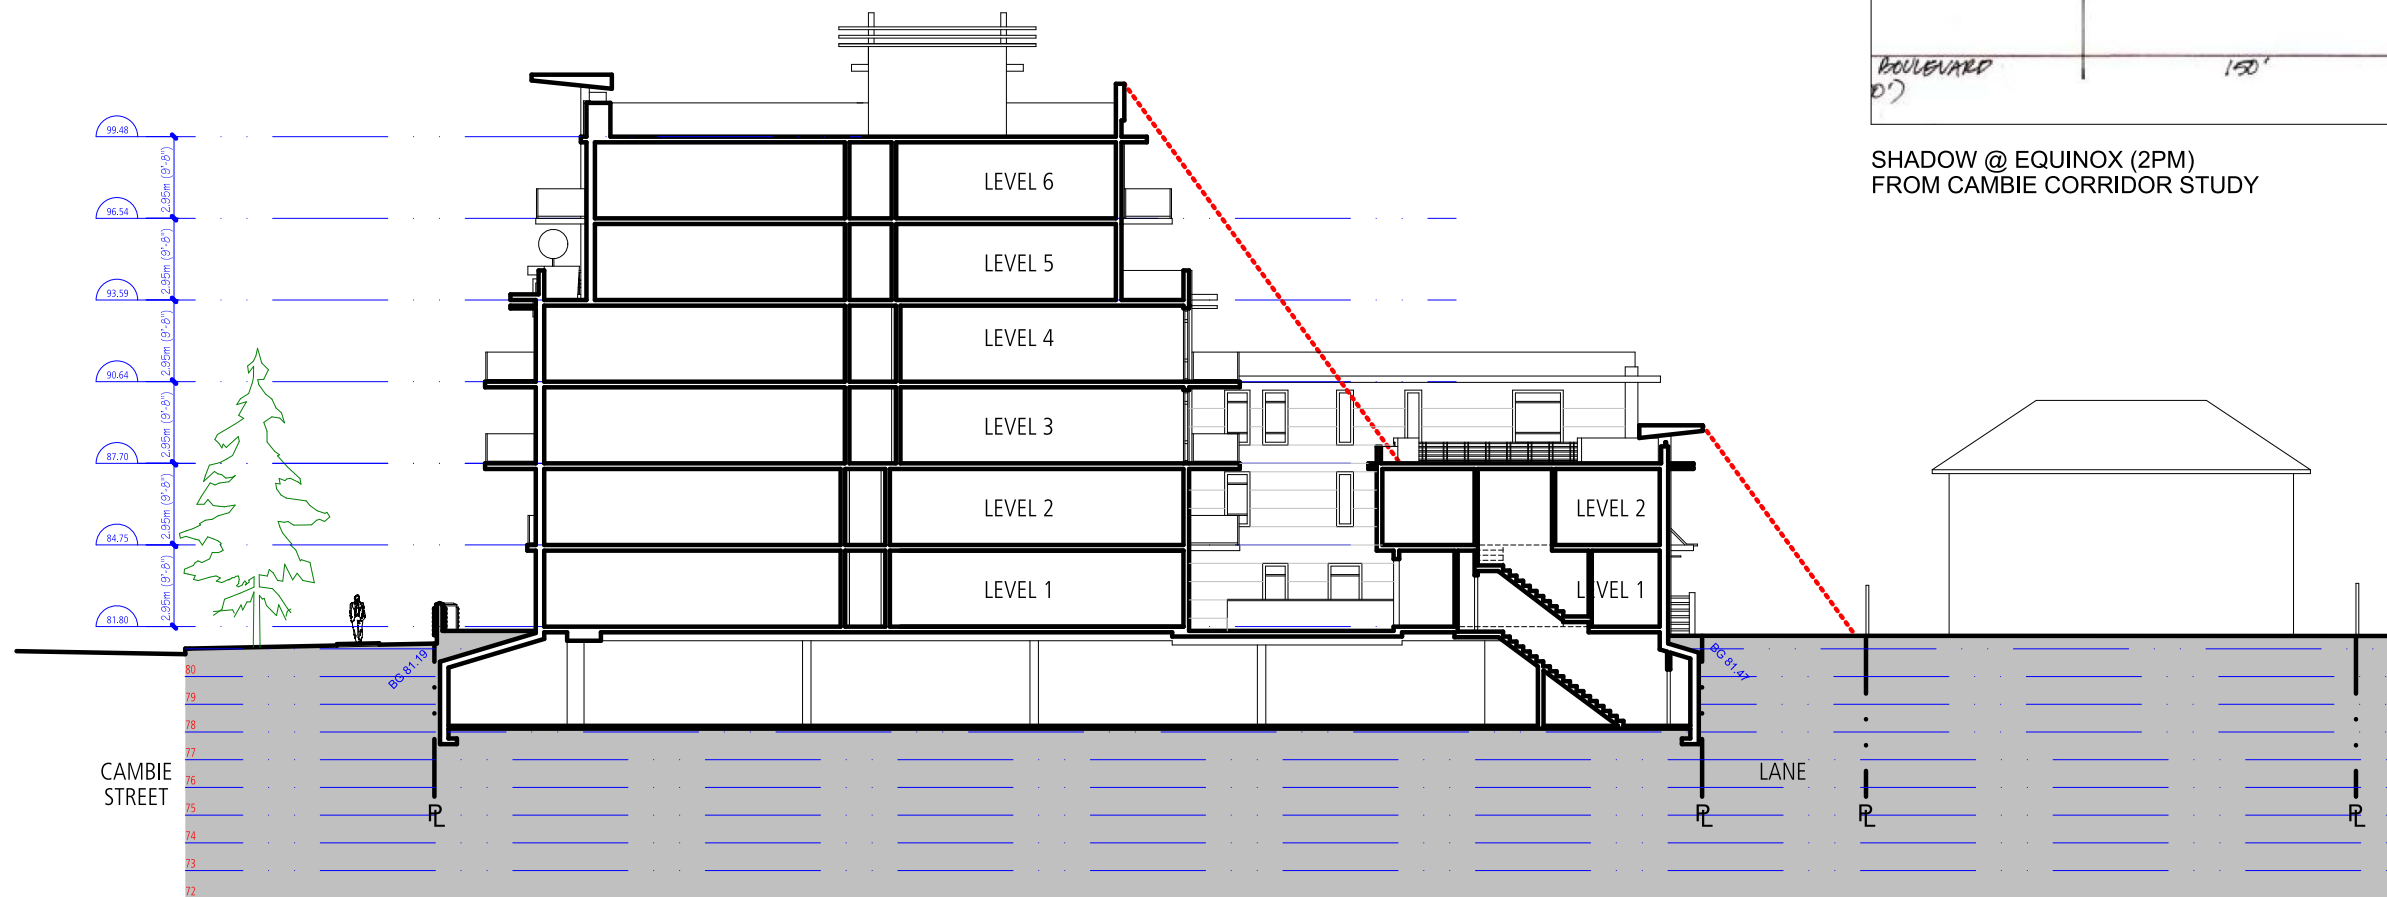

SHADOW @ EQUINOX (2PM)  
FROM CAMBIE CORRIDOR STUDY

**B EAST-WEST SITE SECTION**

SCALE: 1:100



**PARC ELISE**  
for  
DAVA DEVELOPMENTS LTD.