





1 Gore Street Looking East
1" = 160'-0"



2 Gore Street Looking West
1" = 160'-0"

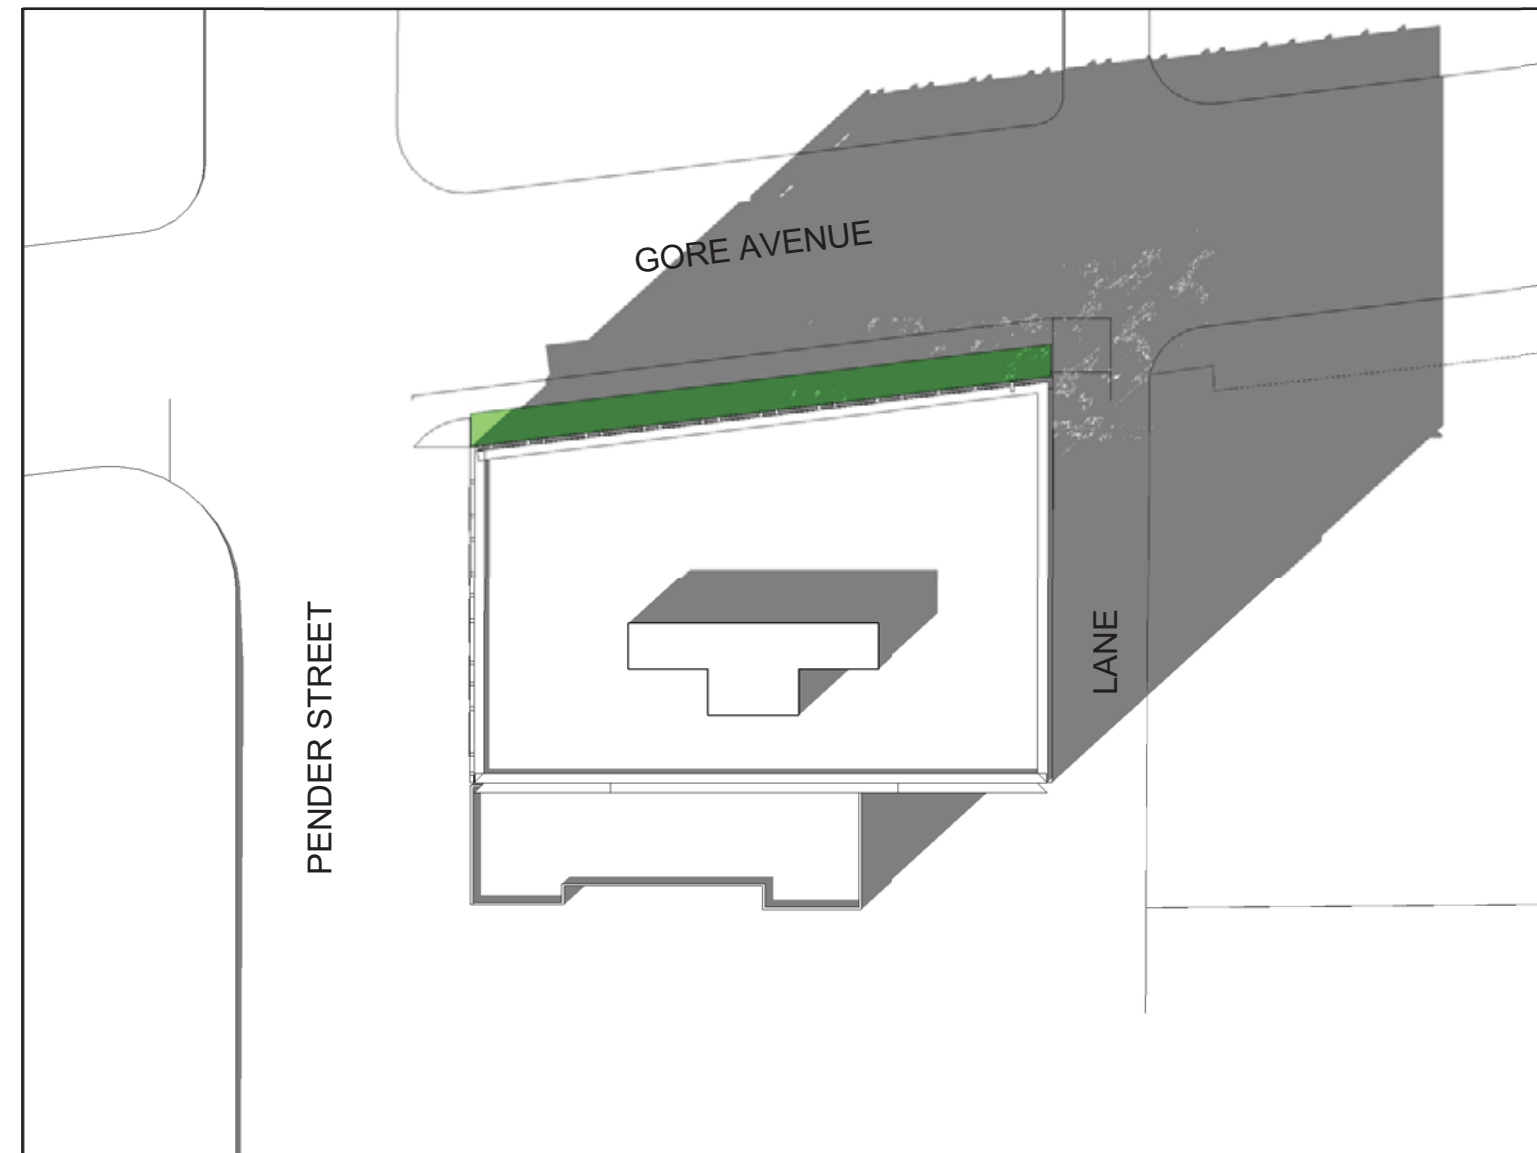


5 MARCH 20 - 10AM

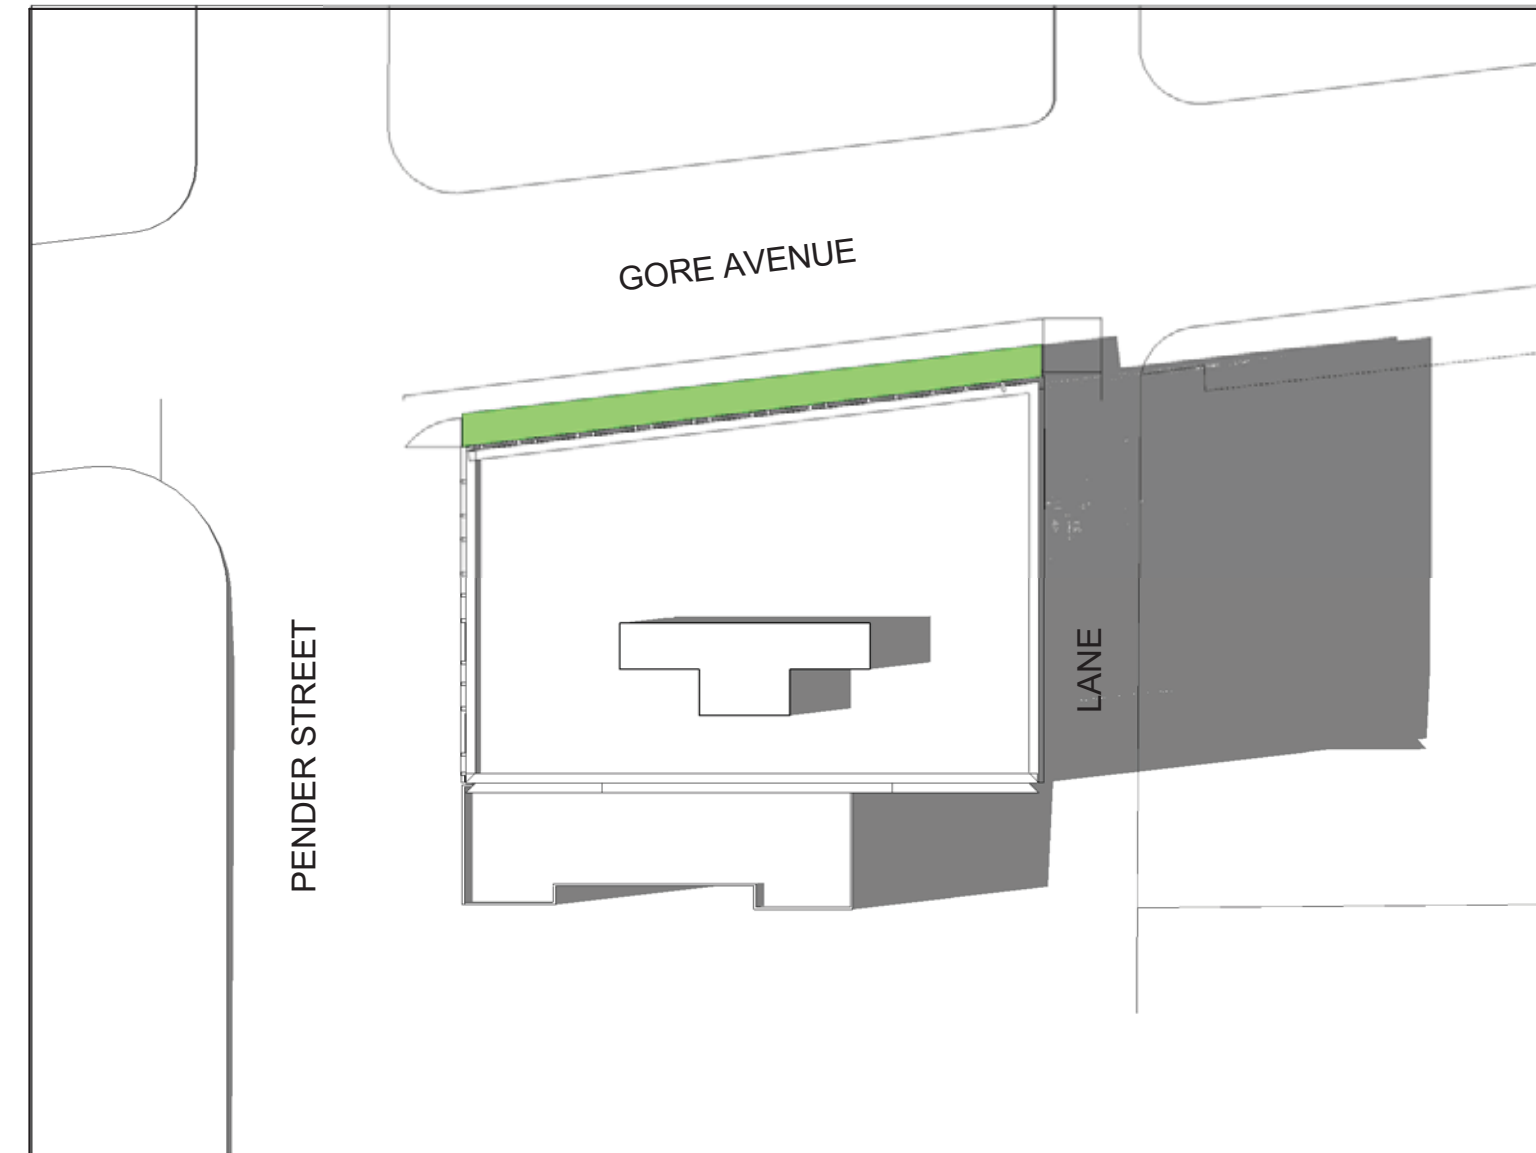


3 MARCH 20 - 12PM




4 MARCH 20 - 2PM

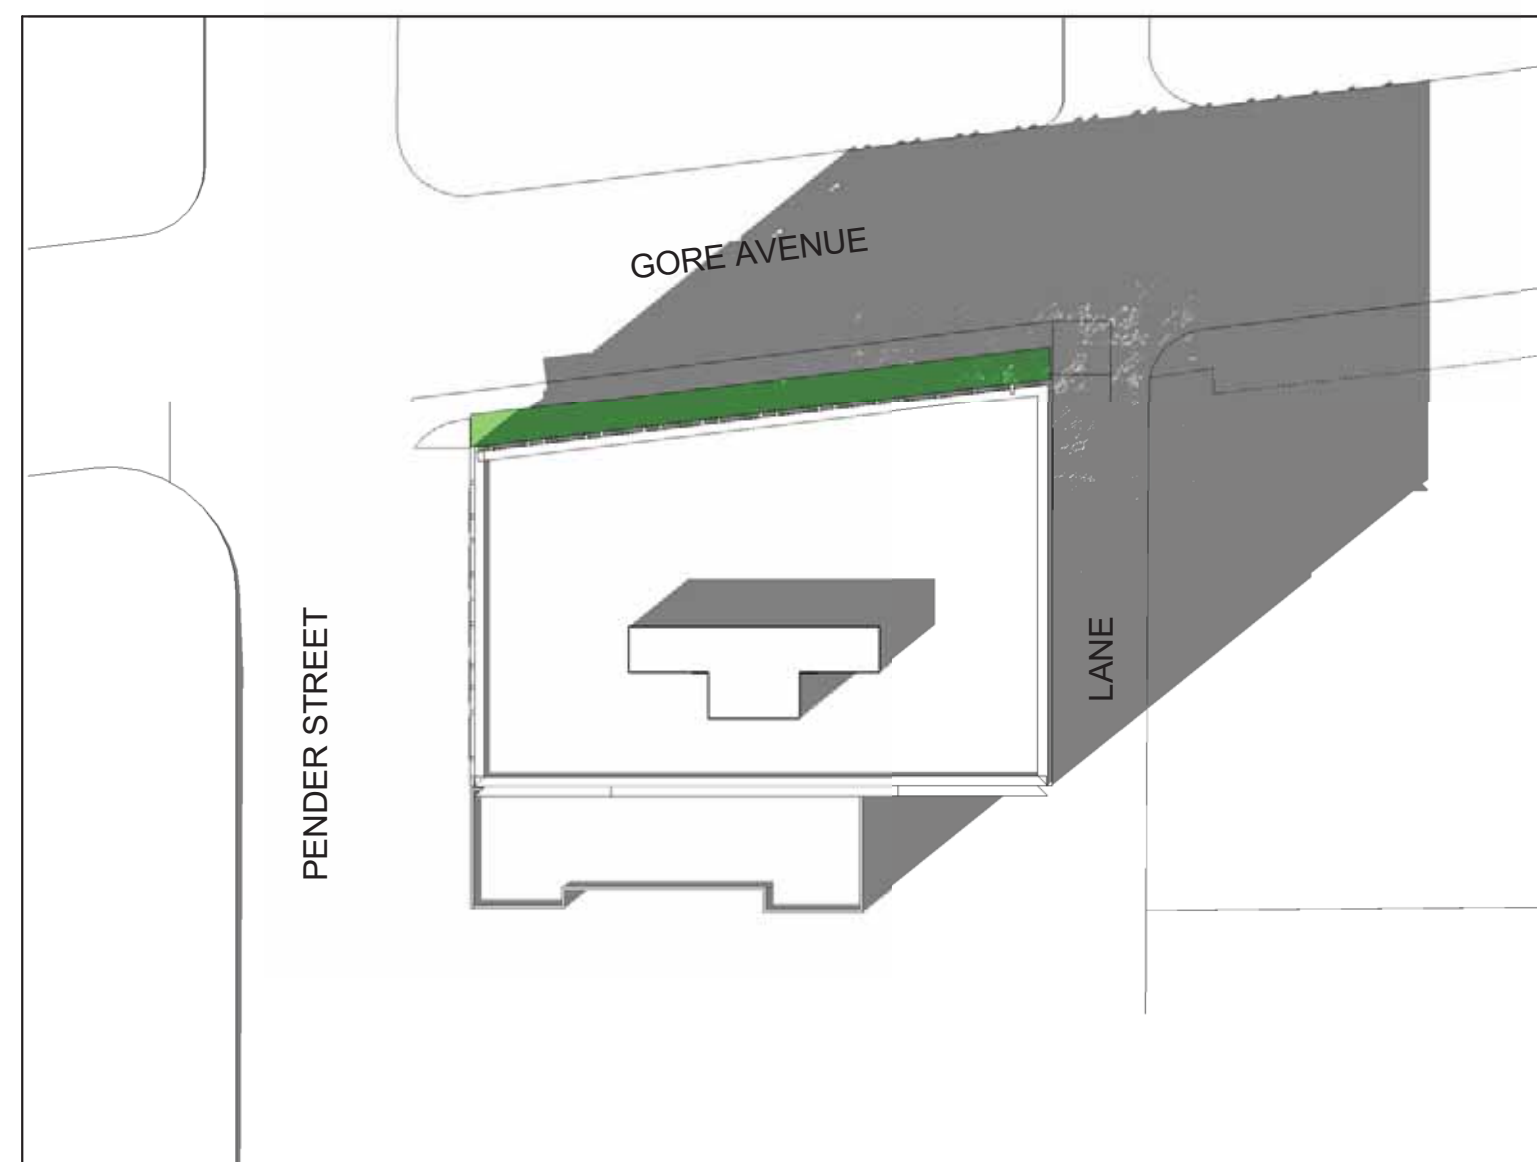

6 SEPTEMBER 22 - 10AM

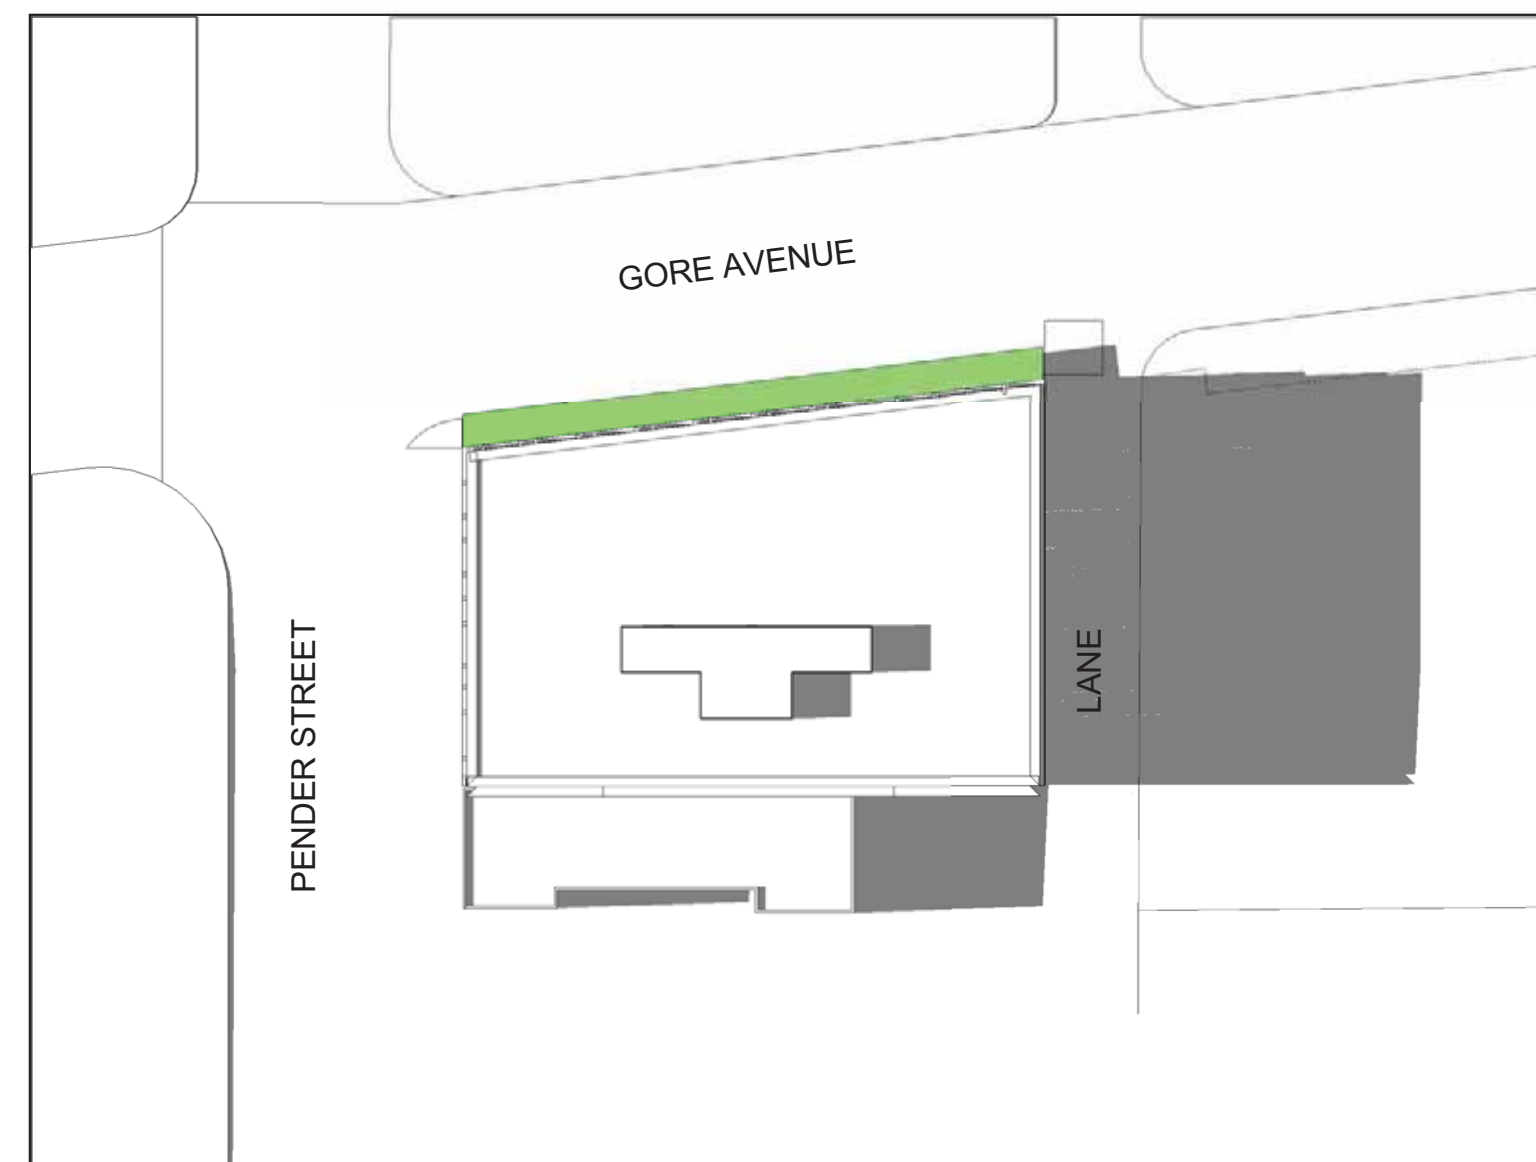

7 SEPTEMBER 22 - 12PM

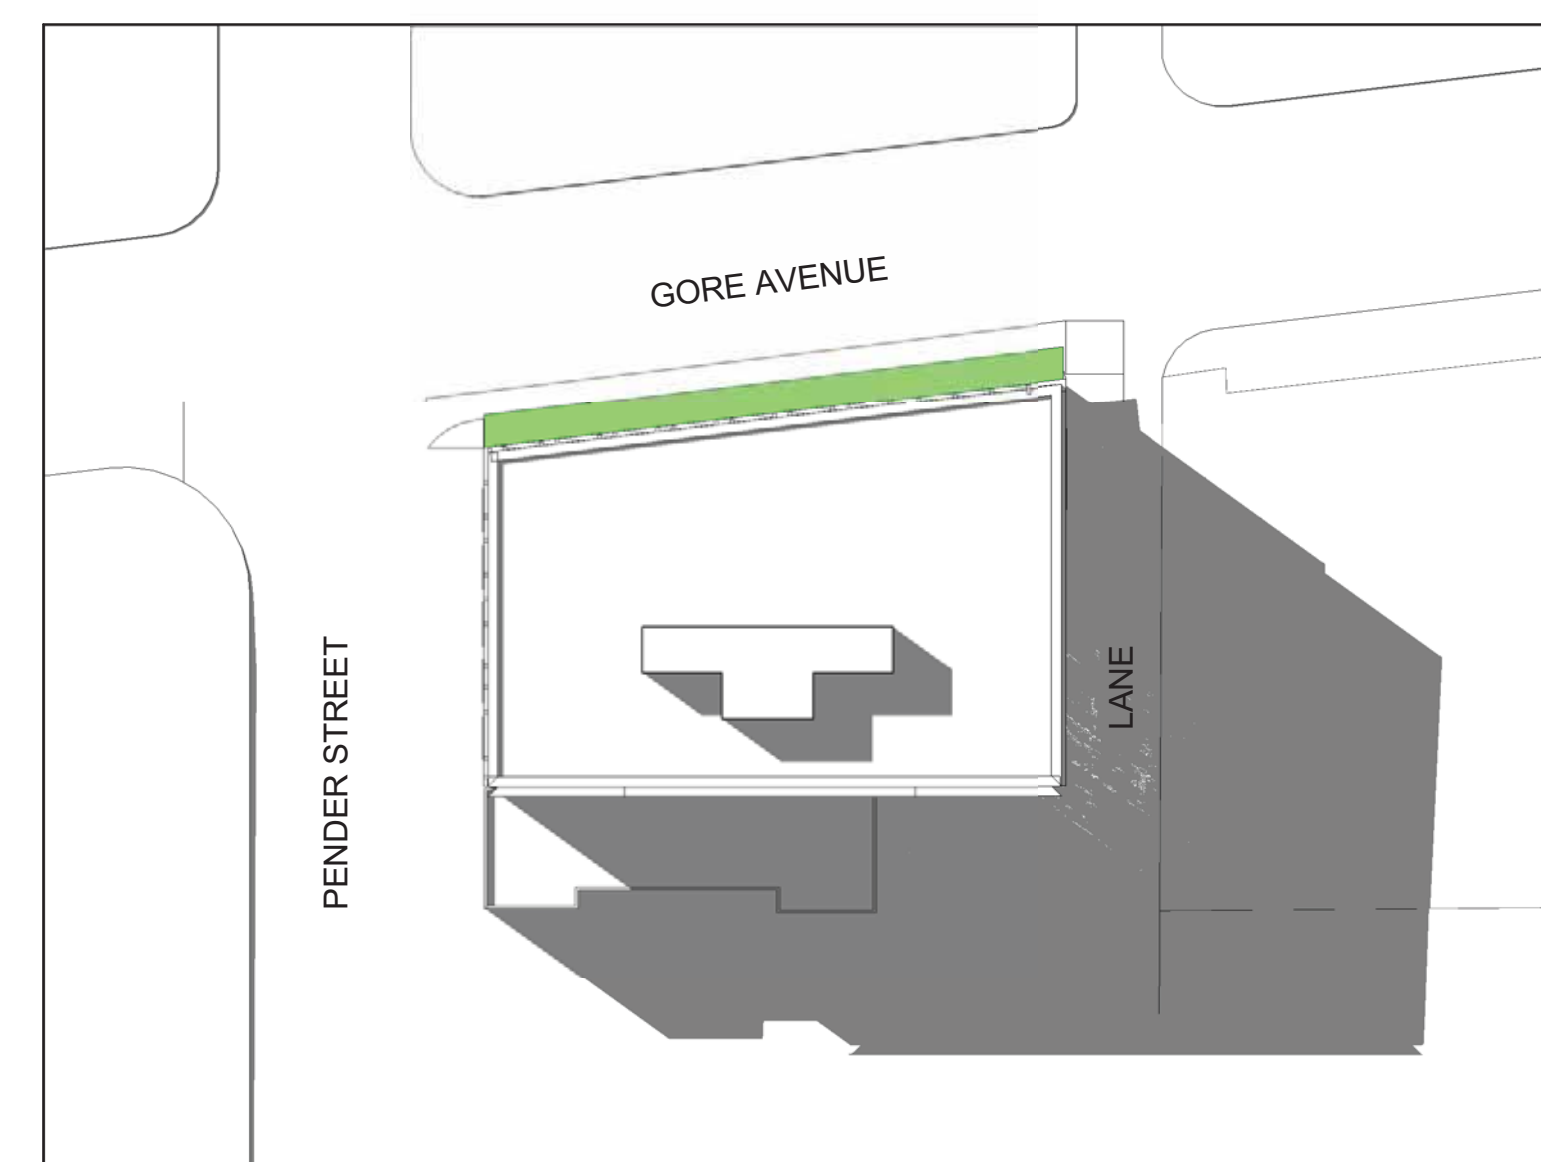

8 SEPTEMBER 22 - 2PM

COPYRIGHT:
This drawing and all copyright herein are the sole and exclusive property of Gair Williamson Architects. Reproduction or use of this drawing in whole or in part, by any means, in any way whatsoever without the prior written consent of Gair Williamson Architects is strictly prohibited.

REVISIONS:

NOTES:

All Drawings in this set to be read in conjunction with each other. Any errors or discrepancies to be reported to the Architect before commencing work. All Dimensions to be confirmed on site. Contractors are responsible to ensure that all work is executed to the requirements of the appropriate Building Code Authority.

REZONING SUBMISSION	04/03/14
SUBMISSION:	DATE:

REVISION:	DATE:
-----------	-------

GAIROWILLIAMSONARCHITECTS
219 - 209 CARRALL STREET VANCOUVER BC V6B 2J2 CANADA
T: 604 682 2626 F: 604 684 2656 W: www.gwarchitects.ca



GMC PROJECTS INC.
ONE ALEXANDER ST VANCOUVER BC V6A 1B2 CANADA
T: 604 717 4477 F: 604 717 4378 W: www.gmcprojects.com

PROJECT:
450 GORE

DRAWING TITLE:
PHOTOMONTAGE, SHADOW STUDIES

DRAWN: JD	REVIEWED: DL
--------------	-----------------

ISSUE:
REZONING SUBMISSION

SCALE:
1" = 160'-0"

PROJECT NO.:	REVISION:
--------------	-----------

DRAWING NO.:

A0.05

