


PROJECT INFORMATION

MUNICIPAL ADDRESS: 450 GORE AVENUE
VANCOUVER, BC. V6A2Z5

LEGAL DESCRIPTION: LOTS: 31, 32, 33
BLOCK: 71
PLAN: VAP196
DL: 196
GROUP: 1
PID: 015-577-457
015-577-481
015-577-490


CURRENT ZONING: RT-3
PROPOSED ZONING: CD-1
SITE DIMENSIONS: 122'-0 15/16" X 70'-8 1/16" X 122'-11 9/16" X 85'-4"
SITE AREA: 9,526 sf.

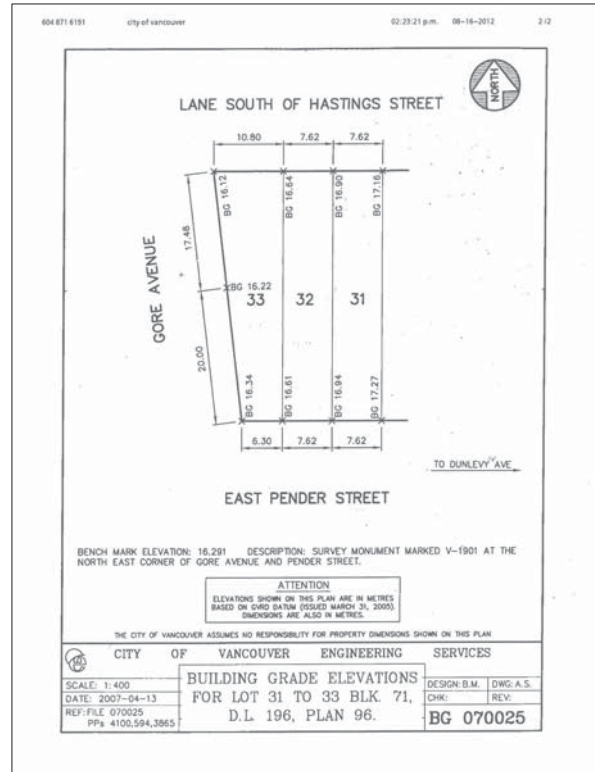

1 Building Grades
1:500



3 SURVEY
1" = 20'-0"

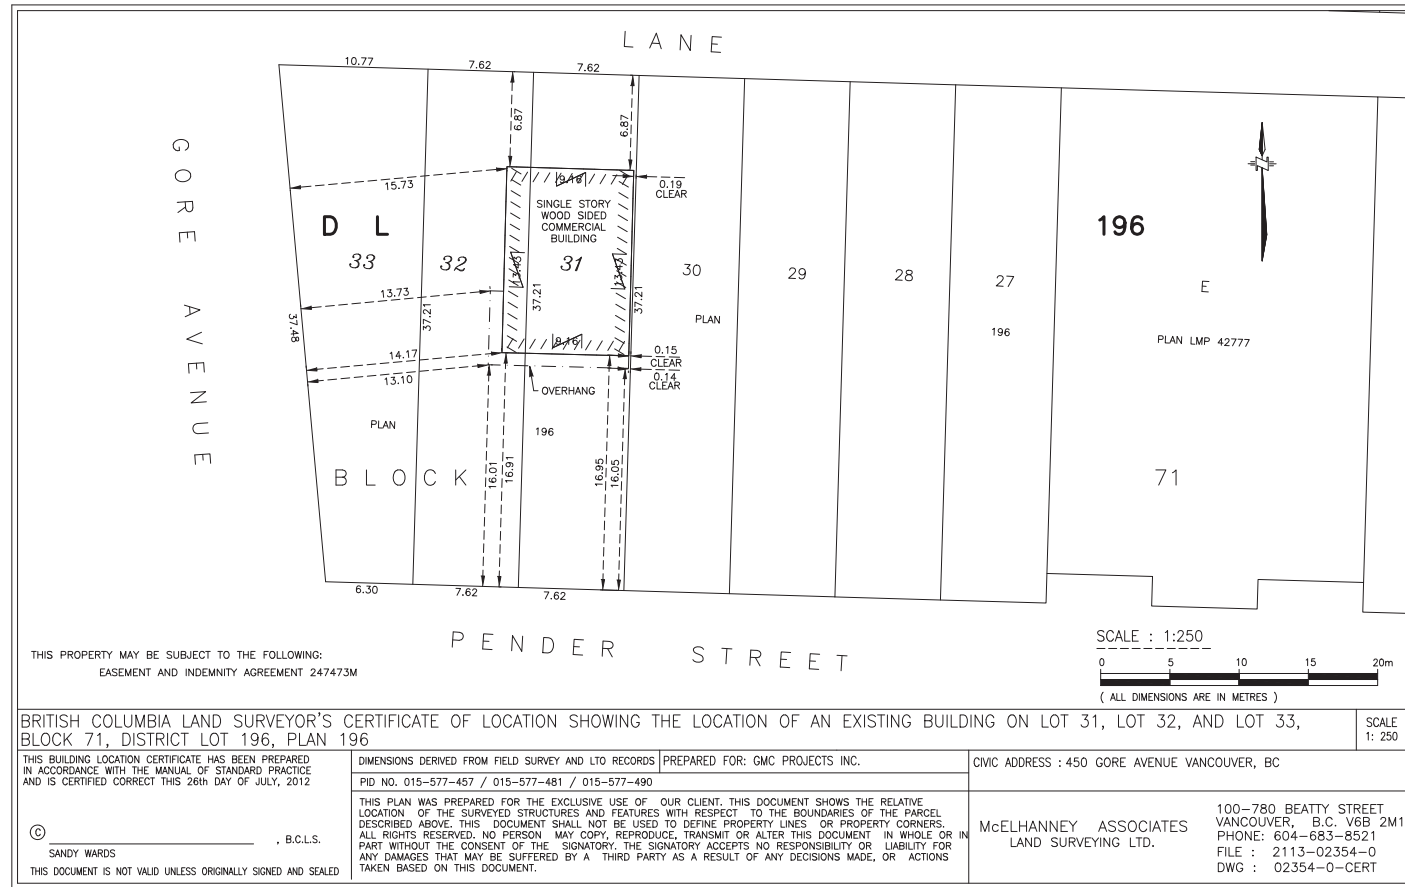

2 CERTIFICATE OF LOCATION
1:250

COPYRIGHT:
This drawing and all copyright herein are the sole and exclusive property of GairWilliamson Architects. Reproduction or use of this drawing in whole or in part, by any means, in any way whatsoever without the prior written consent of GairWilliamson Architects is strictly prohibited.

NOTES:
All Drawings in this set to be read in conjunction with each other. Any errors or discrepancies to be reported to the Architect before commencing work. All Dimensions to be confirmed on site. Contractors are responsible to ensure that all work is executed to the requirements of the appropriate Building Code Authority.

ISSUED FOR REVIEW	14/11/28
REZONING SUBMISSION	14/04/03
SUBMISSION:	DATE:

REVISION: DATE:

GAIROWILLIAMSONARCHITECTS
219-209 CARRALL STREET VANCOUVER BC V6B 2J2 CANADA
T 604 683 2825 F 604 684 2856 W www.gairwilliamson.com



GMC PROJECTS INC.
ONE ALEXANDER ST VANCOUVER BC V6A 1E2 CANADA
T 604 677 4477 F 604 777 4478 W www.gmcprojects.com

PROJECT:
450 GORE

DRAWING TITLE:
BUILDING GRADES, SURVEY PLAN, LEGAL DESCRIPTION

DRAWN: JD
REVIEWED: DL

ISSUE:
REZONING SUBMISSION

SCALE:
As indicated

PROJECT NO. REVISION:

DRAWING NO.:

A0.03