
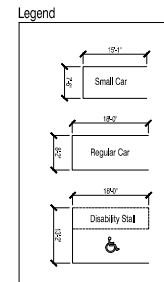


CONSULTANTS:

STAMP:

DRAWING ISSUED FOR: ISSUE FOR REZONING DATE ISSUED: MAY 09, 2012 BY: DDR

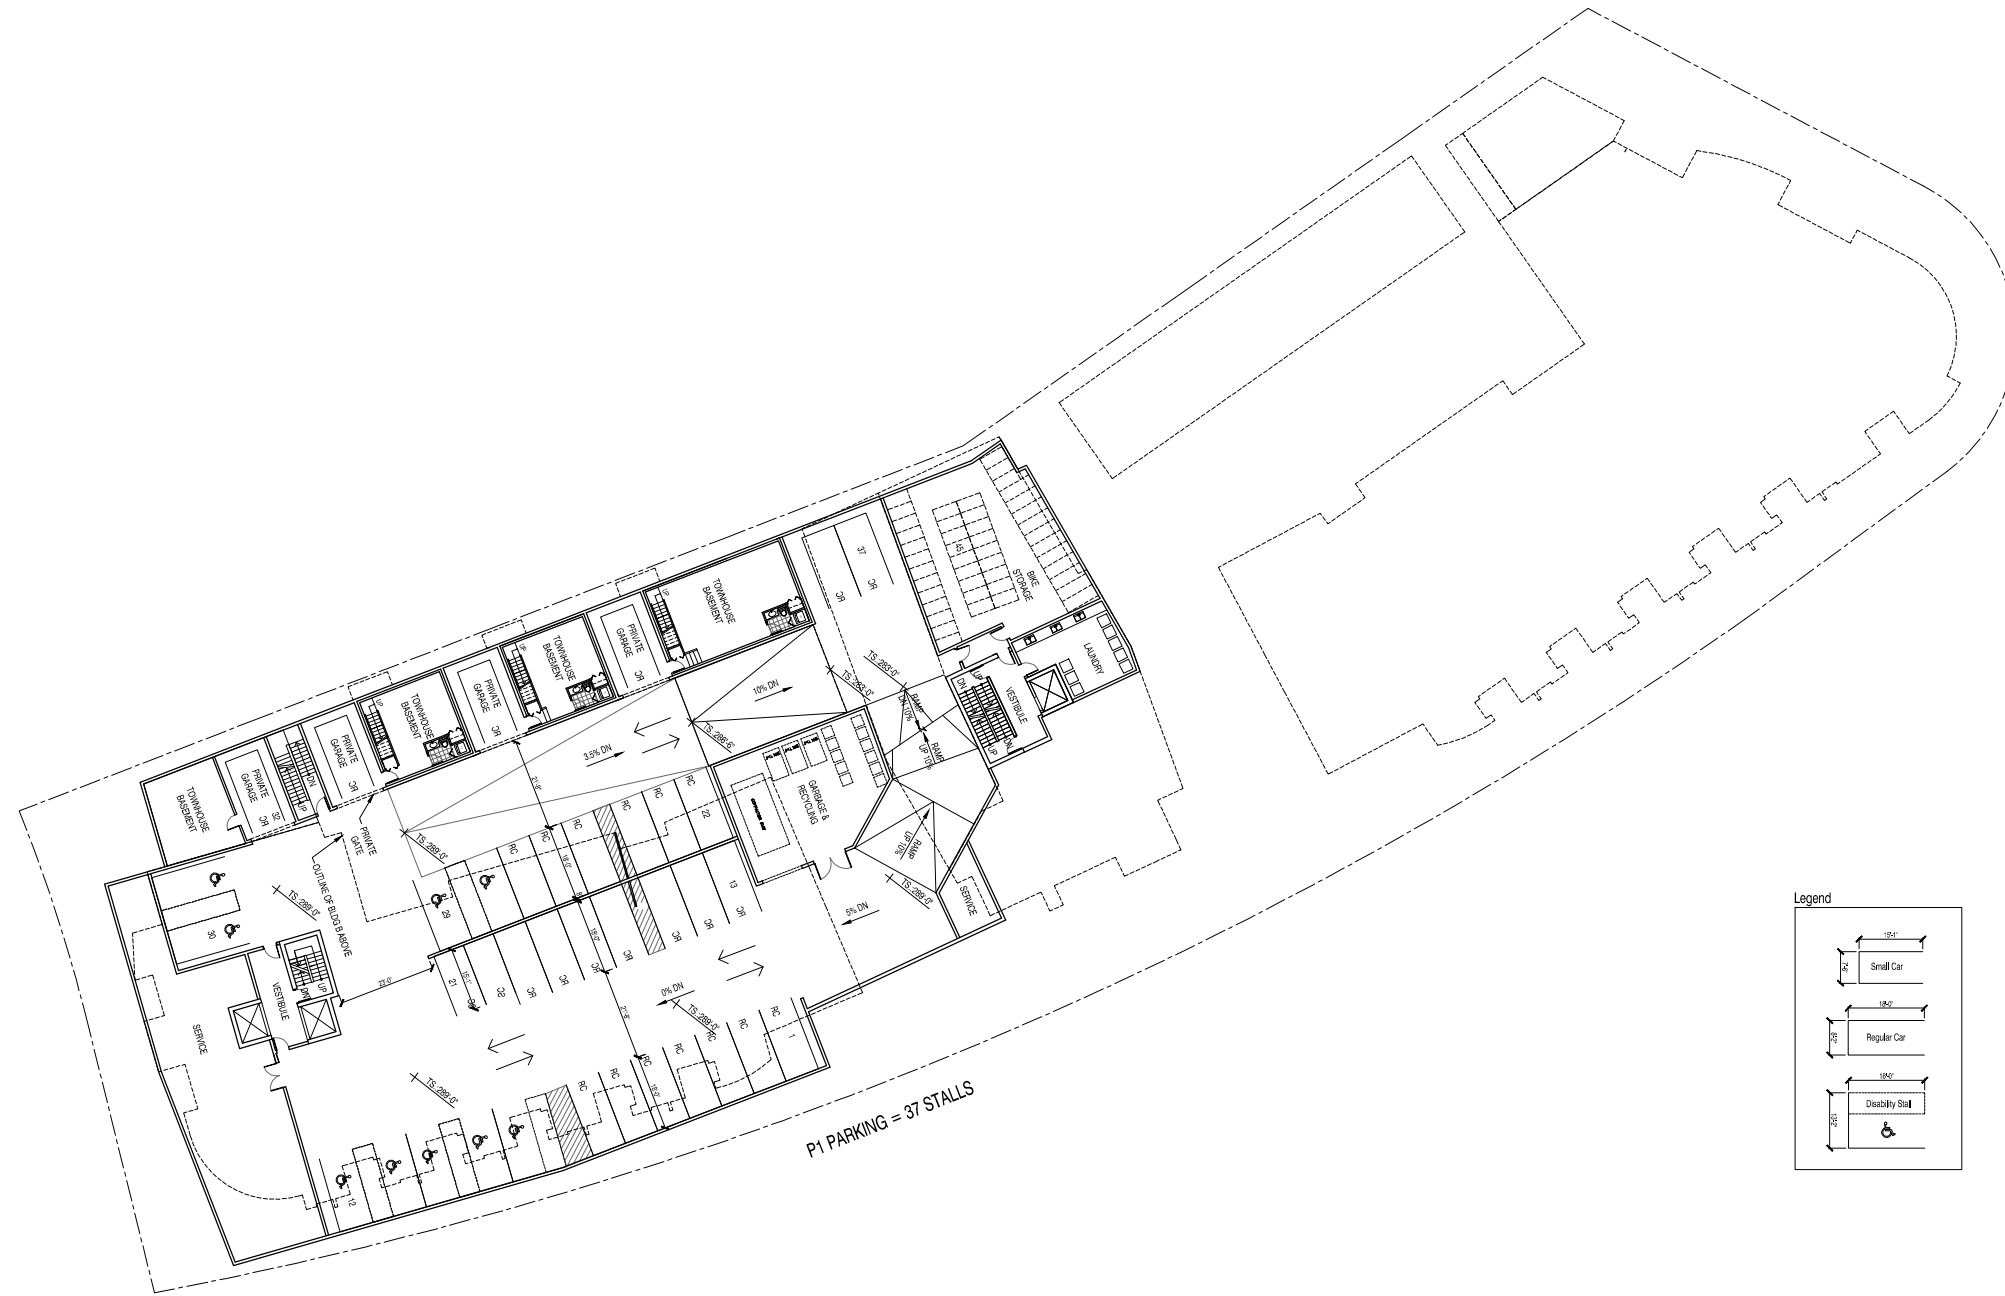

**Parking Calculation (per Vancouver Parking By-Law)**

**Parking Space Requirement (per 4.2.1.13)**  
Total Parking Spaces Required: 185 Spaces  
Total Parking Spaces Provided: 195 Spaces

**Small Car Spaces Allowable (per 4.1.7)**  
Total Small Car Spaces Allowed (25%): 48 Spaces  
Total Small Car Spaces Provided: 48 Spaces

**Disability Parking Spaces (per 4.8.4)**  
Total Disability Spaces Required: 9 Spaces  
Total Disability Spaces Provided: 9 Spaces

**Bicycle Storage Requirement (per 6.2.1.2)**  
Total Bike Storage Required - Class A: 232 Spaces  
Class B: 18 Spaces  
Total Bike Storage Provided - Class A: 232 Spaces  
Class B: 18 Spaces

*Note: Refer to Traffic Report for more details and calculations*



**1 LEVEL P1 PLAN**  
SCALE: 1"=20'-0"

CLIENT:  
**Intergulf  
Development Group**  
P.O. BOX 11125  
Suite 1750 - 1055 West Georgia Street  
Vancouver, BC, V6E 3P3

PROJECT TITLE:  
**4500 Cambie Street**  
4500 Cambie Street  
Vancouver, BC

DRAWING TITLE:  
**Level P1 Plan**



DATE: -  
NORTH ARROW: -  
DRAWN BY: -  
JOB NUMBER: 1119  
REVISION NO.: -  
SCALE: -  
FILE NAME: -

SHEET NO.:  
**DP2.01**

CONSULTANTS:

STAMP:

DRAWING ISSUED FOR: ISSUE FOR REZONING DATE ISSUED: MAY 09, 2012 BY: DDR

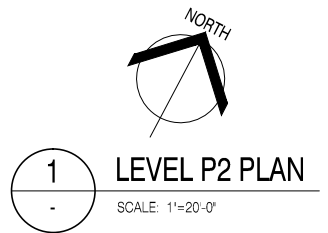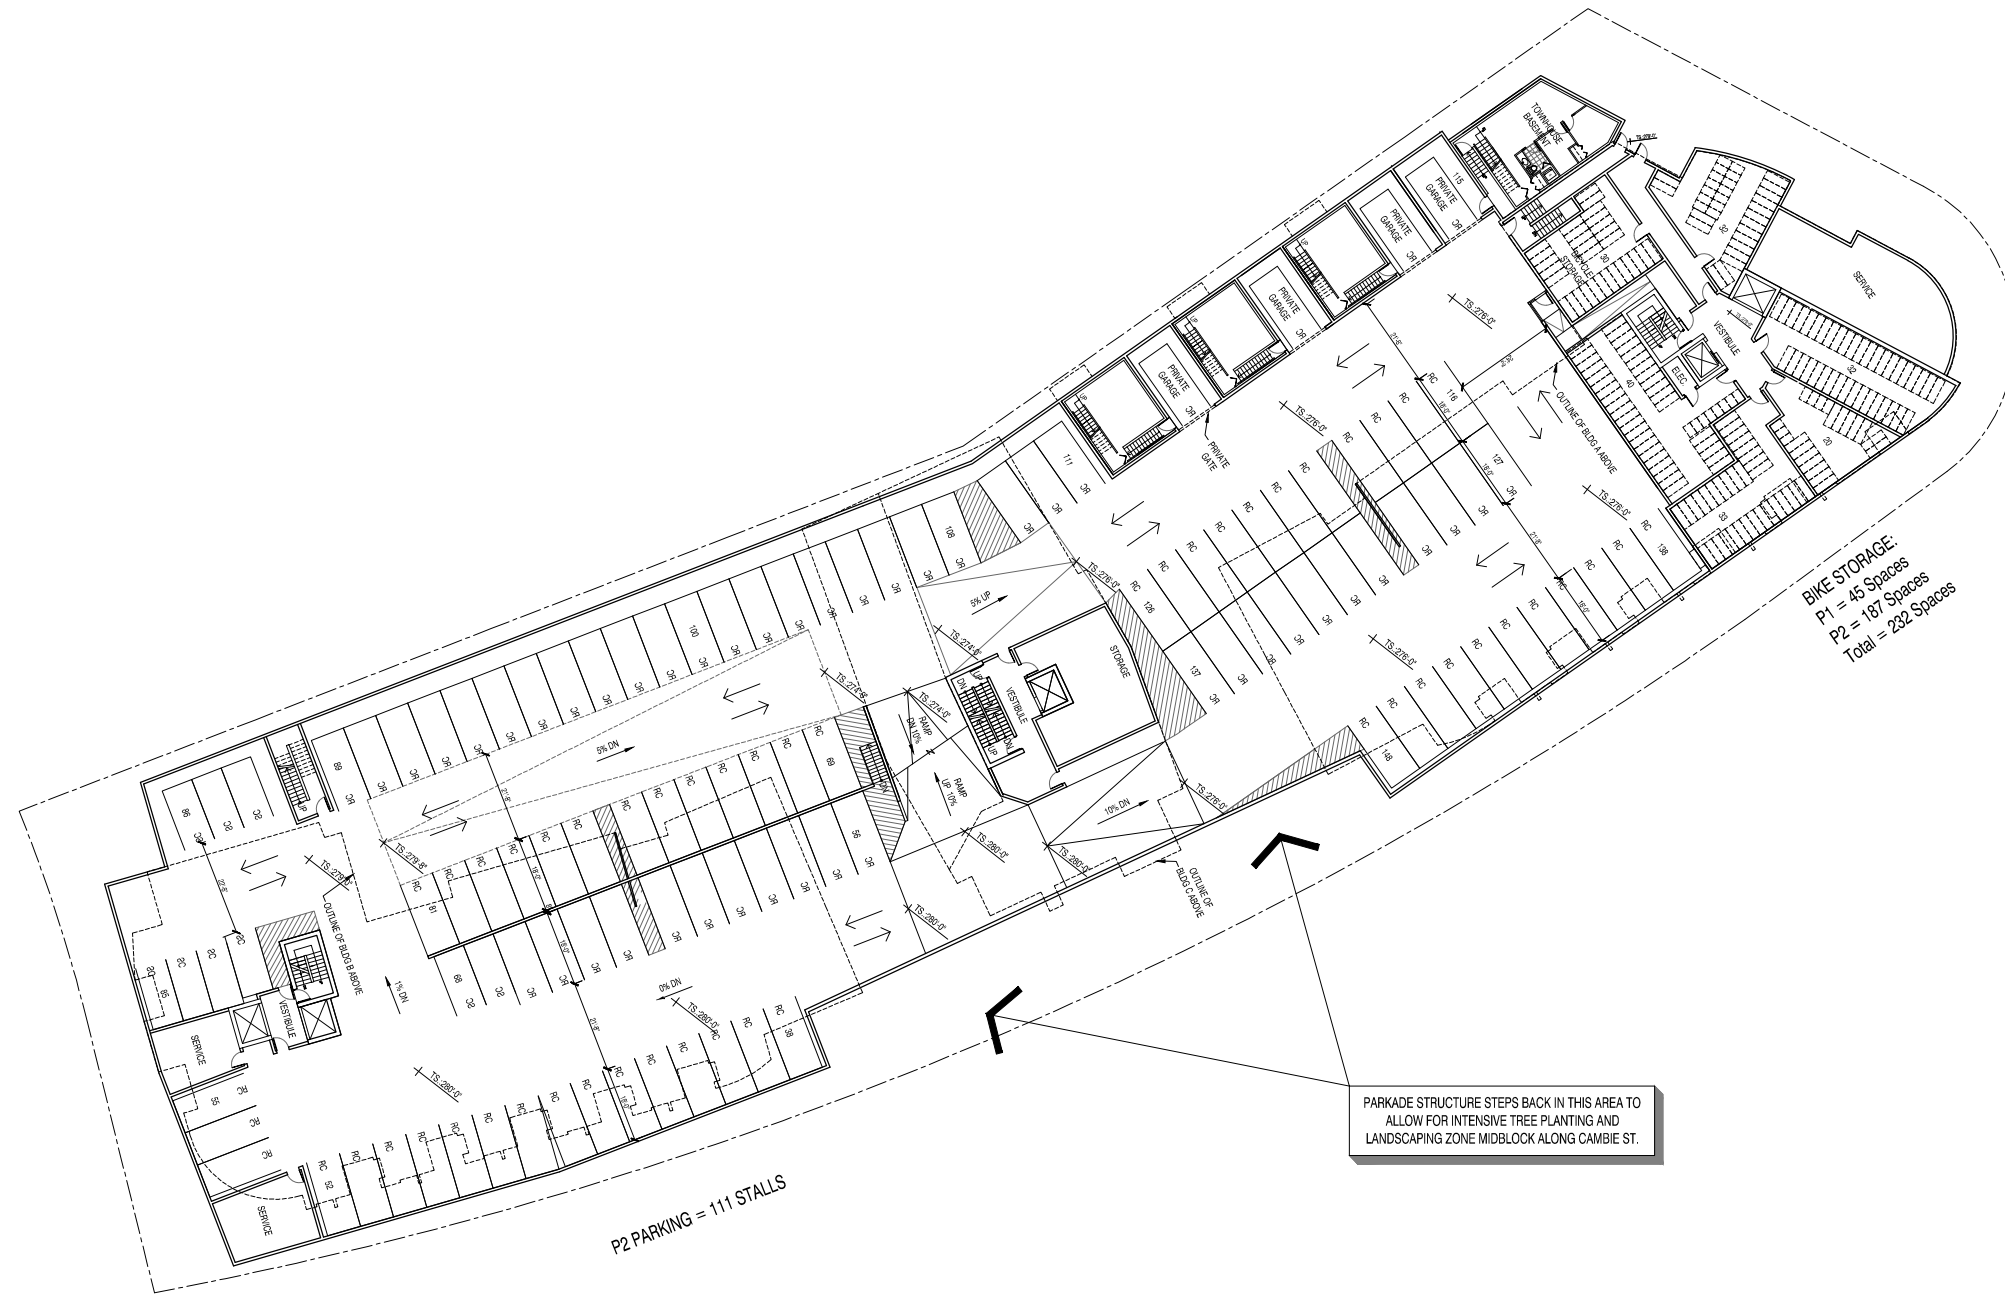

CLIENT:  
**Intergulf  
Development Group**  
P.O. BOX 11125  
Suite 1750 - 1055 West Georgia Street  
Vancouver, BC, V6E 3P3

PROJECT TITLE:  
**4500 Cambie Street**  
4500 Cambie Street  
Vancouver, BC

DRAWING TITLE:  
**P1 Plan**



DATE:  
NORTH ARROW: DRAWN BY: -  
JOB NUMBER: 1119  
REVISION NO.: -  
SCALE: -  
FILE NAME: -

SHEET NO.:  
**DP2.02**

CONSULTANTS:

STAMP:

DRAWING ISSUED FOR: ISSUE FOR REZONING DATE ISSUED: MAY 09, 2012 BY: DDR

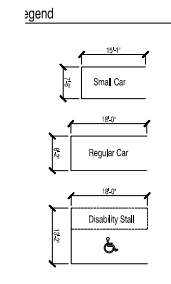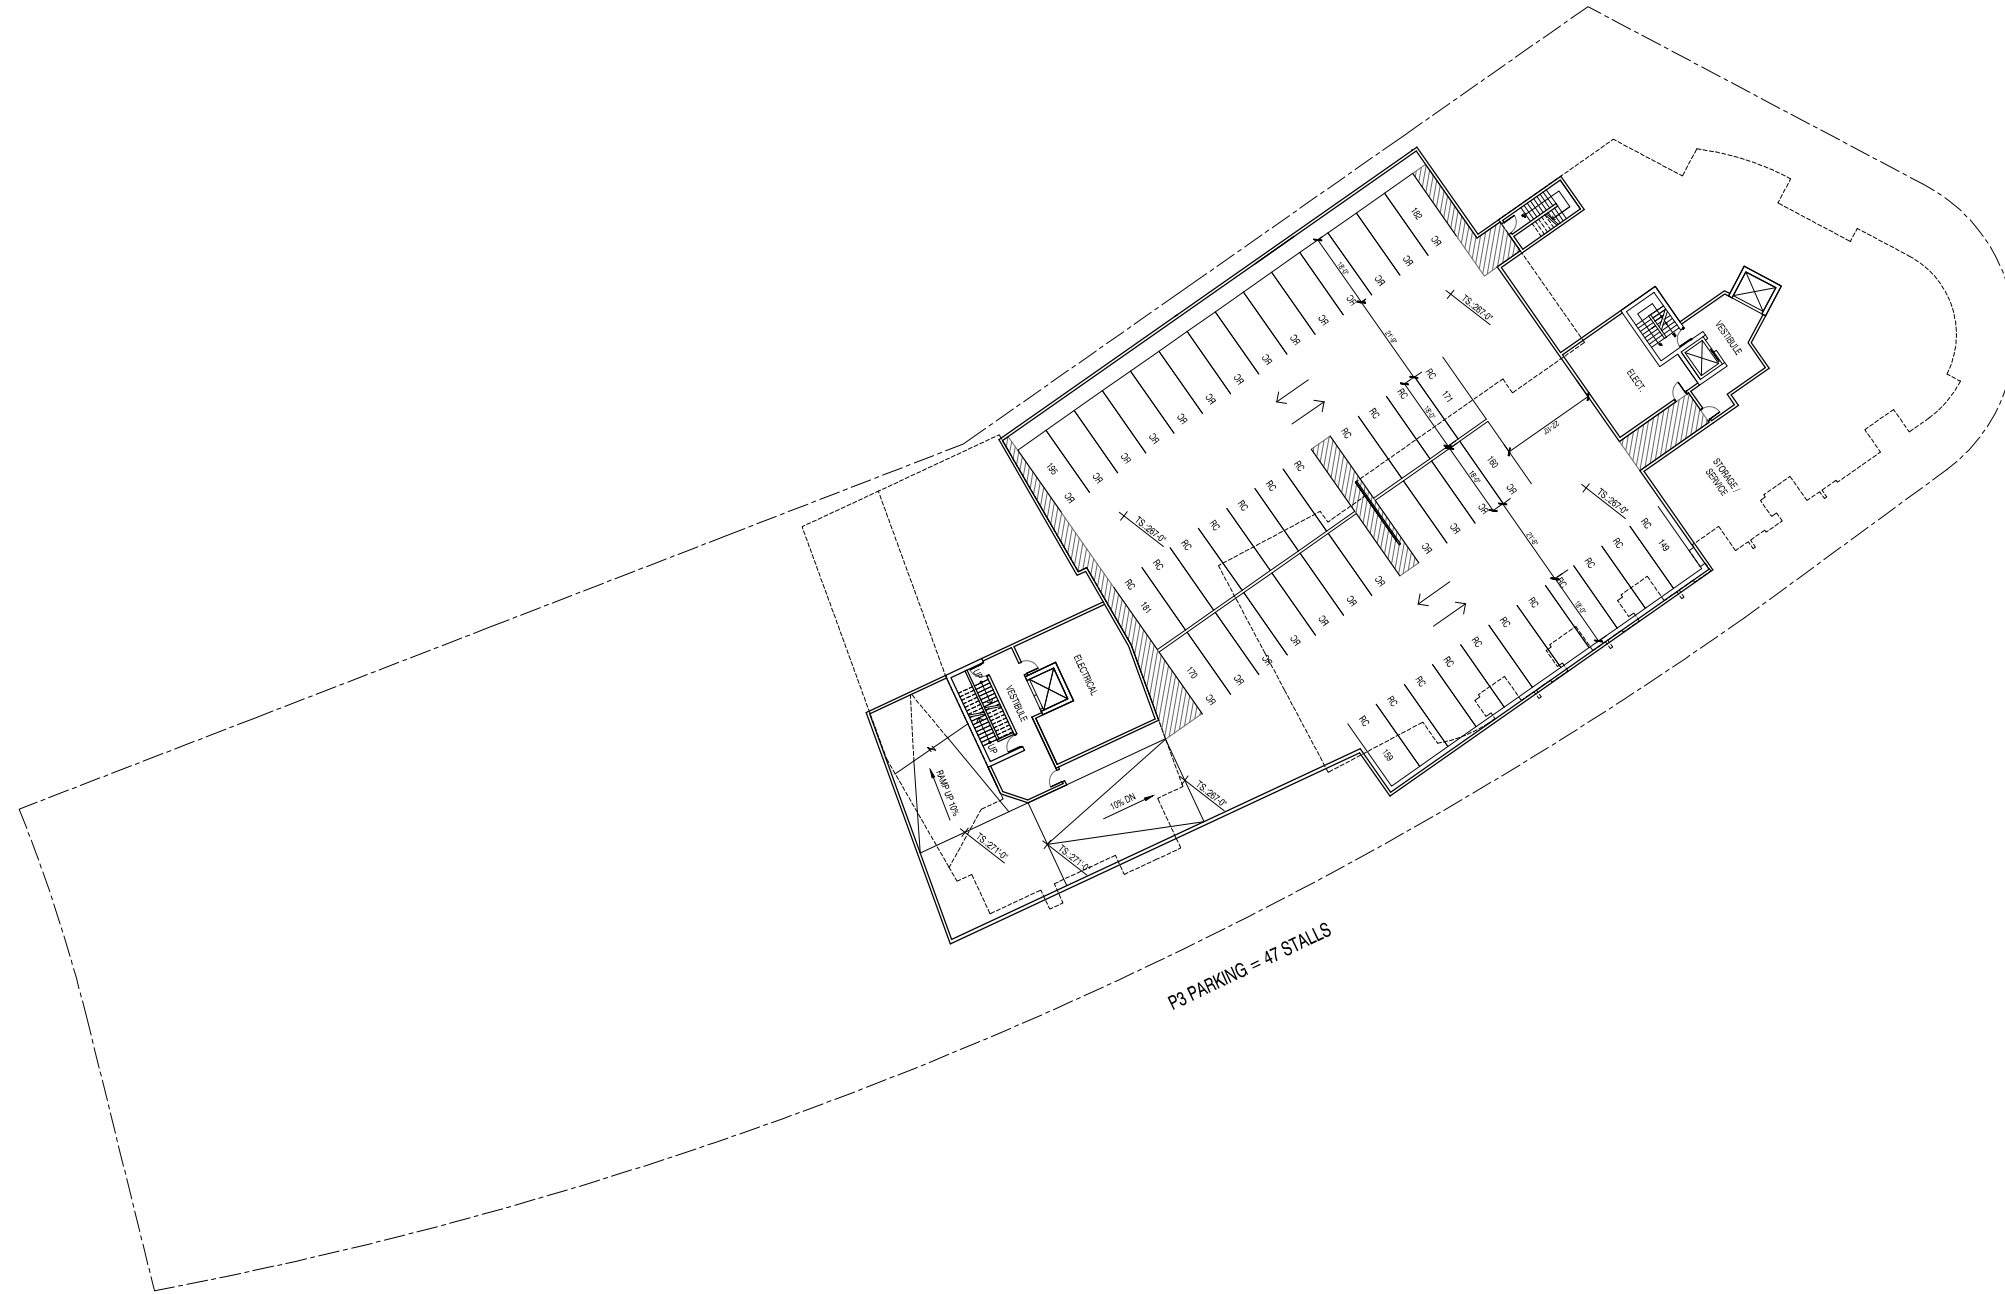

**1** LEVEL P3 PLAN  
SCALE: 1"=20'-0"

CLIENT:  
**Intergulf  
Development Group**  
P.O. BOX 11125  
Suite 1750 - 1055 West Georgia Street  
Vancouver, BC, V6E 3P3

PROJECT TITLE:  
**4500 Cambie Street**  
4500 Cambie Street  
Vancouver, BC

DRAWING TITLE:  
**Level P3 Plan**

DATE: -  
NORTH ARROW: -  
DRAWN BY: -  
JOB NUMBER: 1119  
REVISION NO.: -  
SCALE: -  
FILE NAME: -

SHEET NO.:  
**DP2.03**