


REVISIONS

NO.	DATE	DESCRIPTION
-----	------	-------------

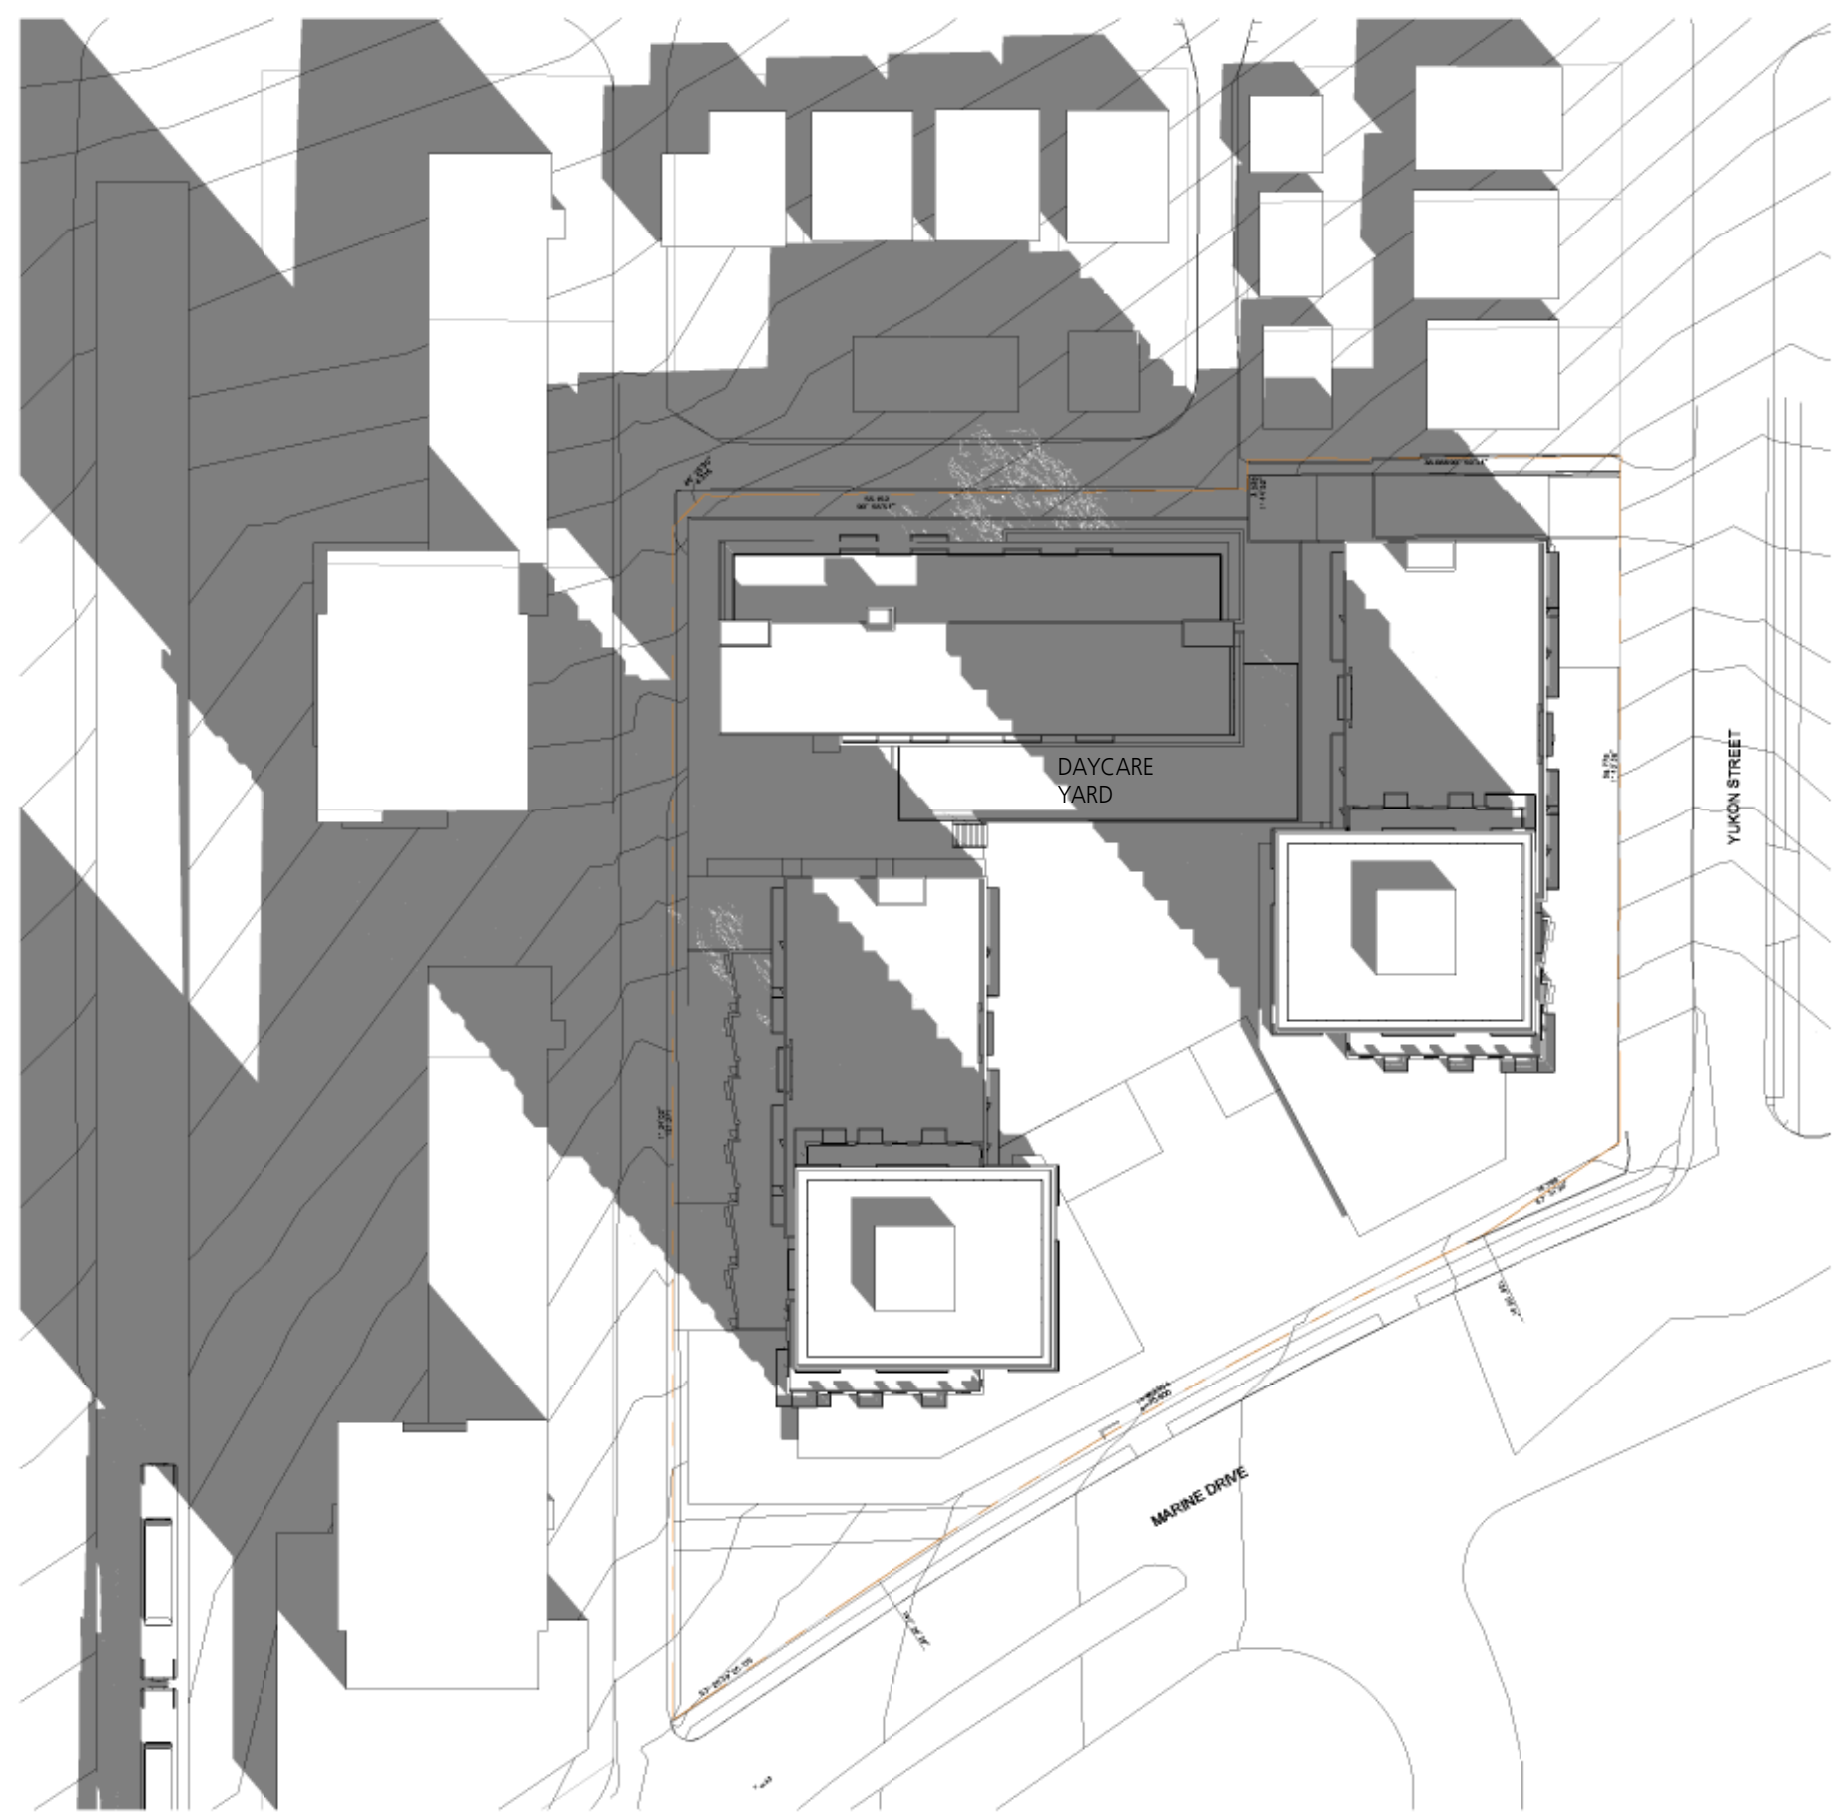


1 SHADOWS - EQUINOX 10AM
 1/64" = 1'-0"




2 SHADOWS - EQUINOX 12PM
 1/64" = 1'-0"




3 SHADOWS - EQUINOX 2PM
 1/64" = 1'-0"

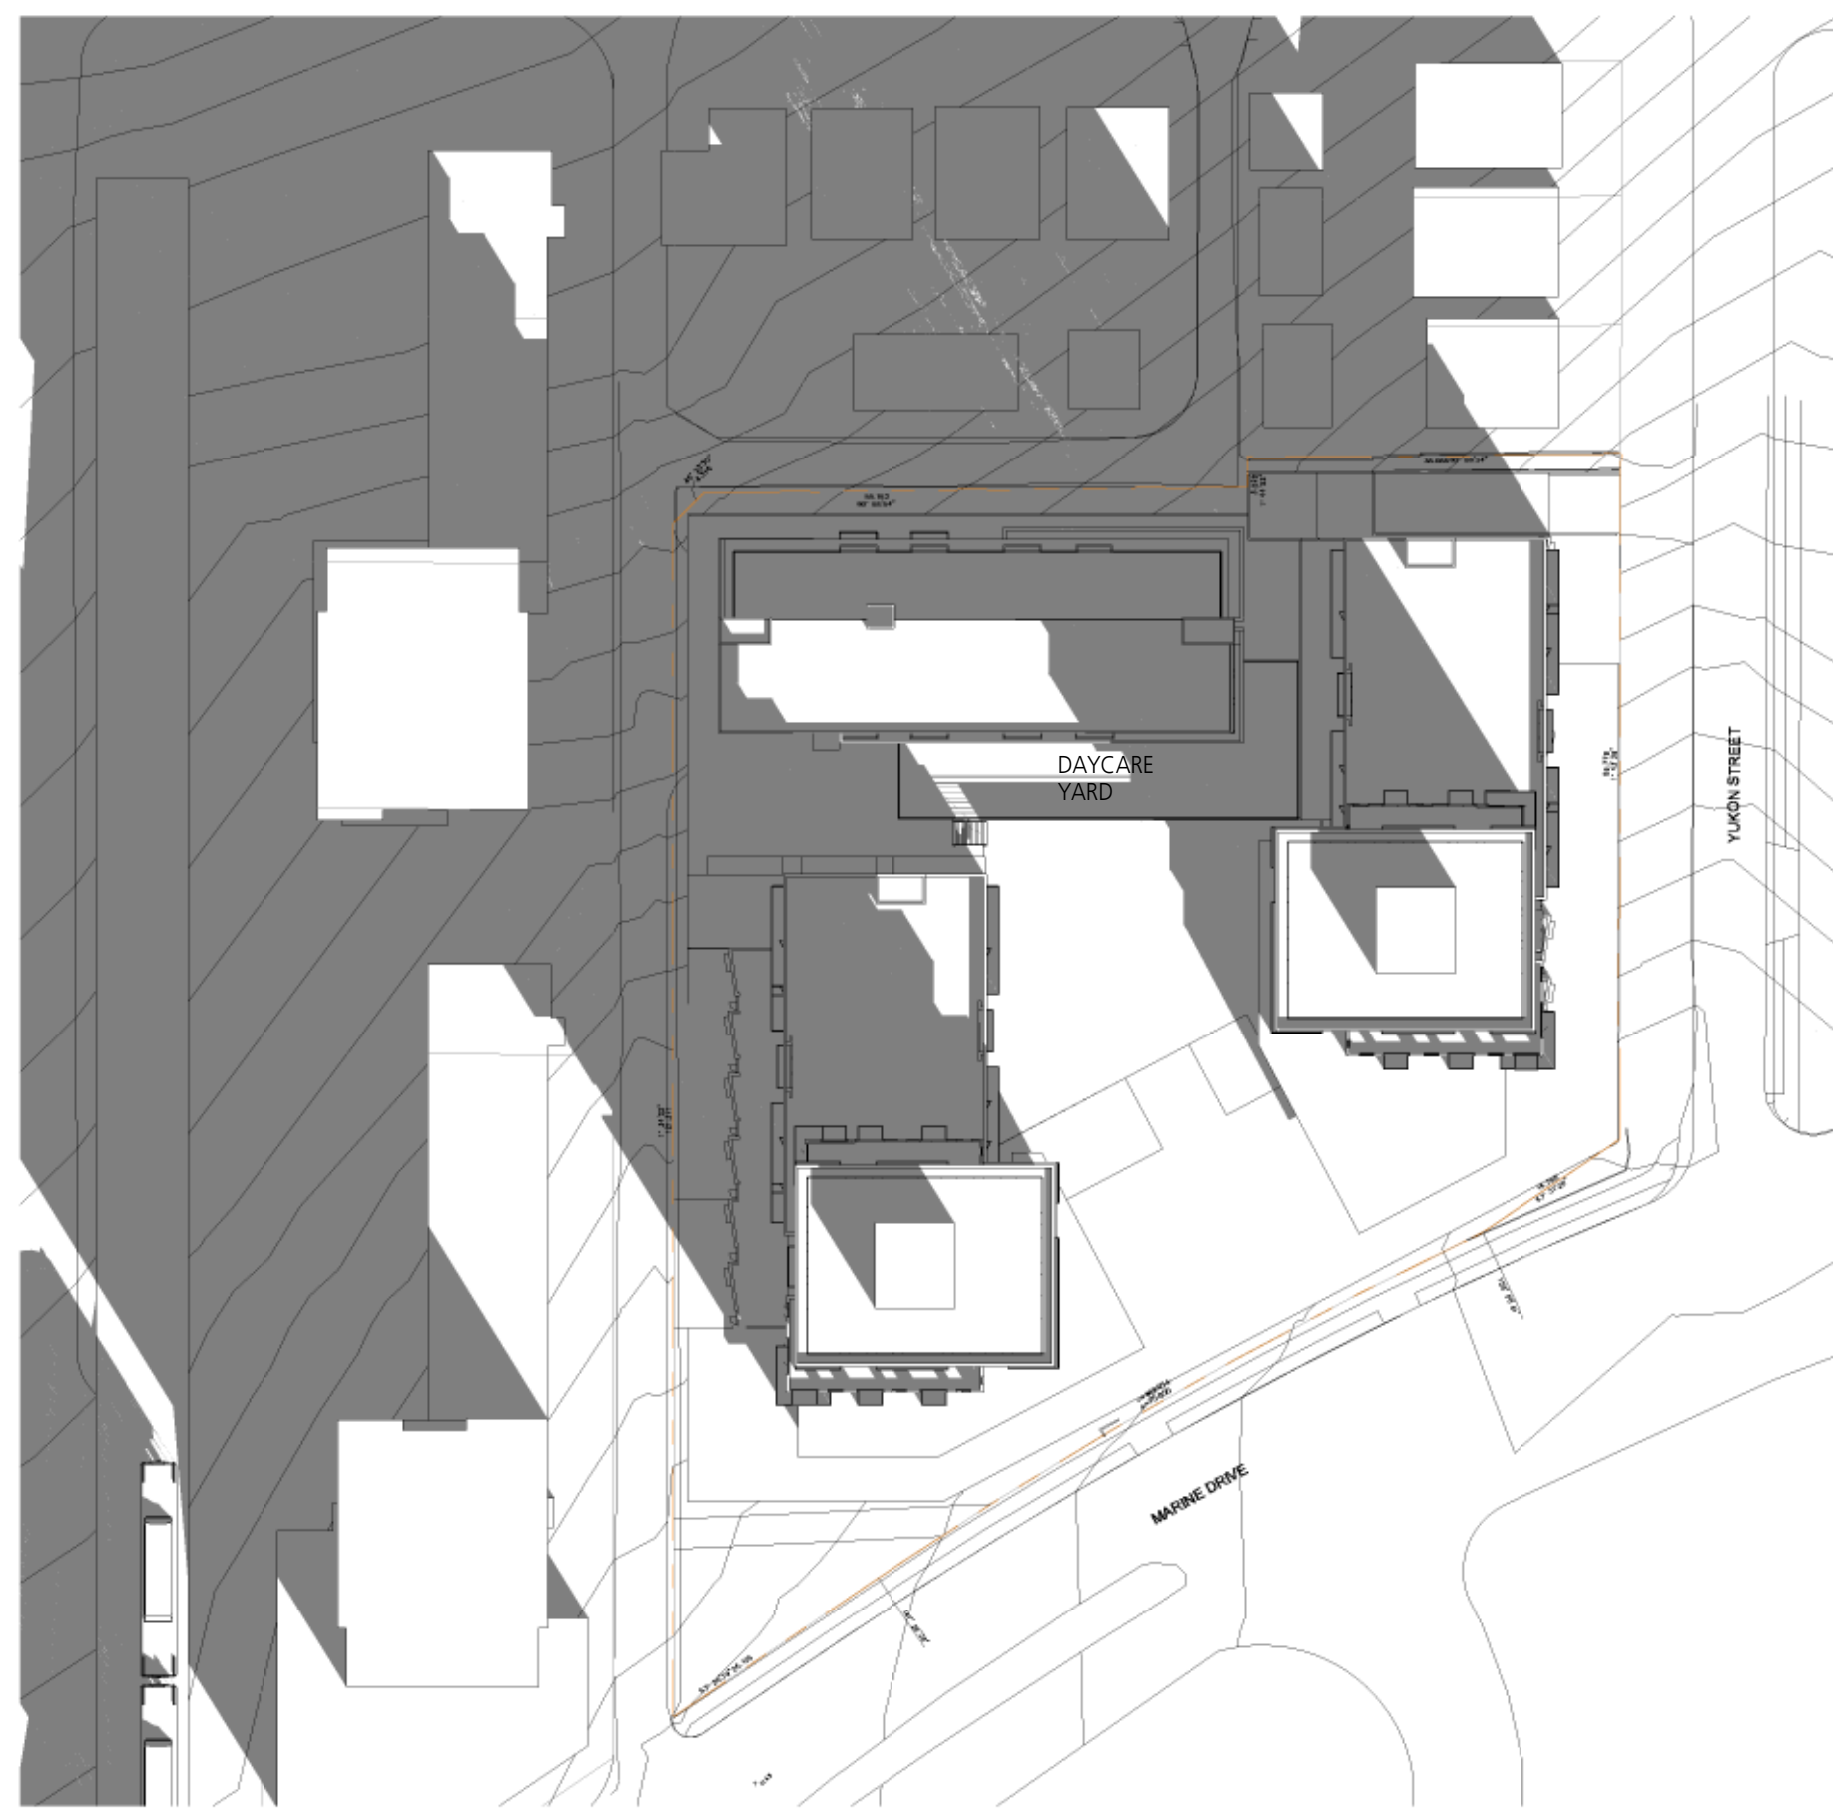

4 SHADOWS - SOLSTICE 10AM
 1/64" = 1'-0"

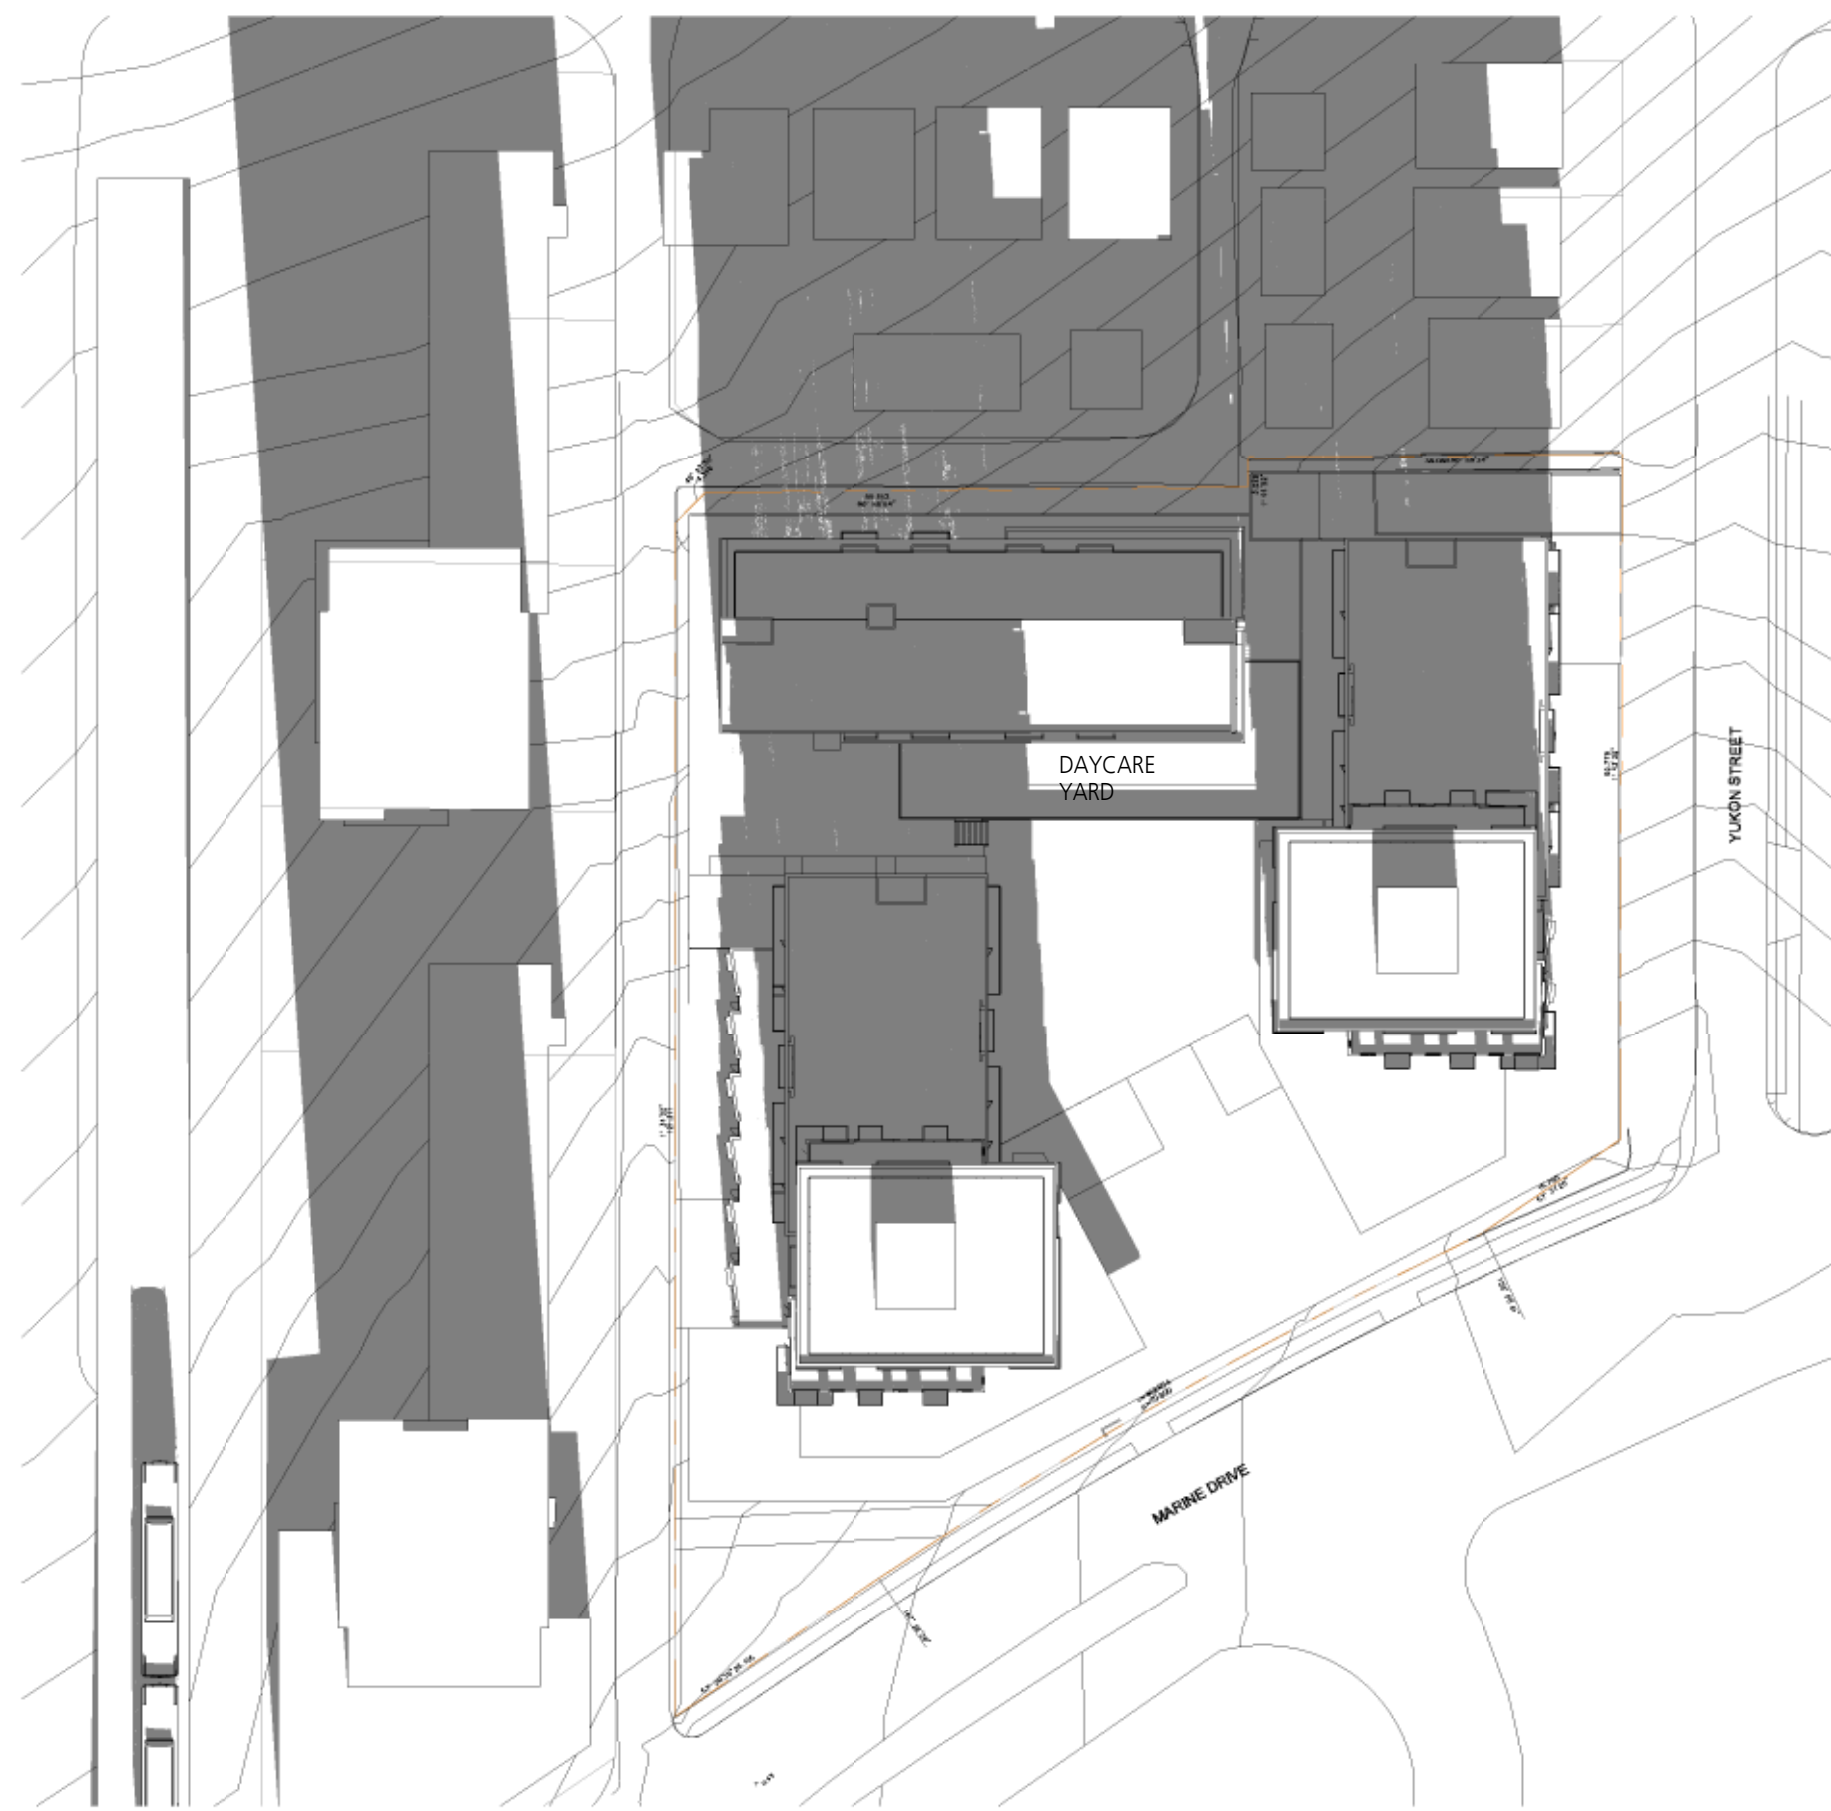

5 SHADOWS - SOLSTICE 12PM
 1/64" = 1'-0"

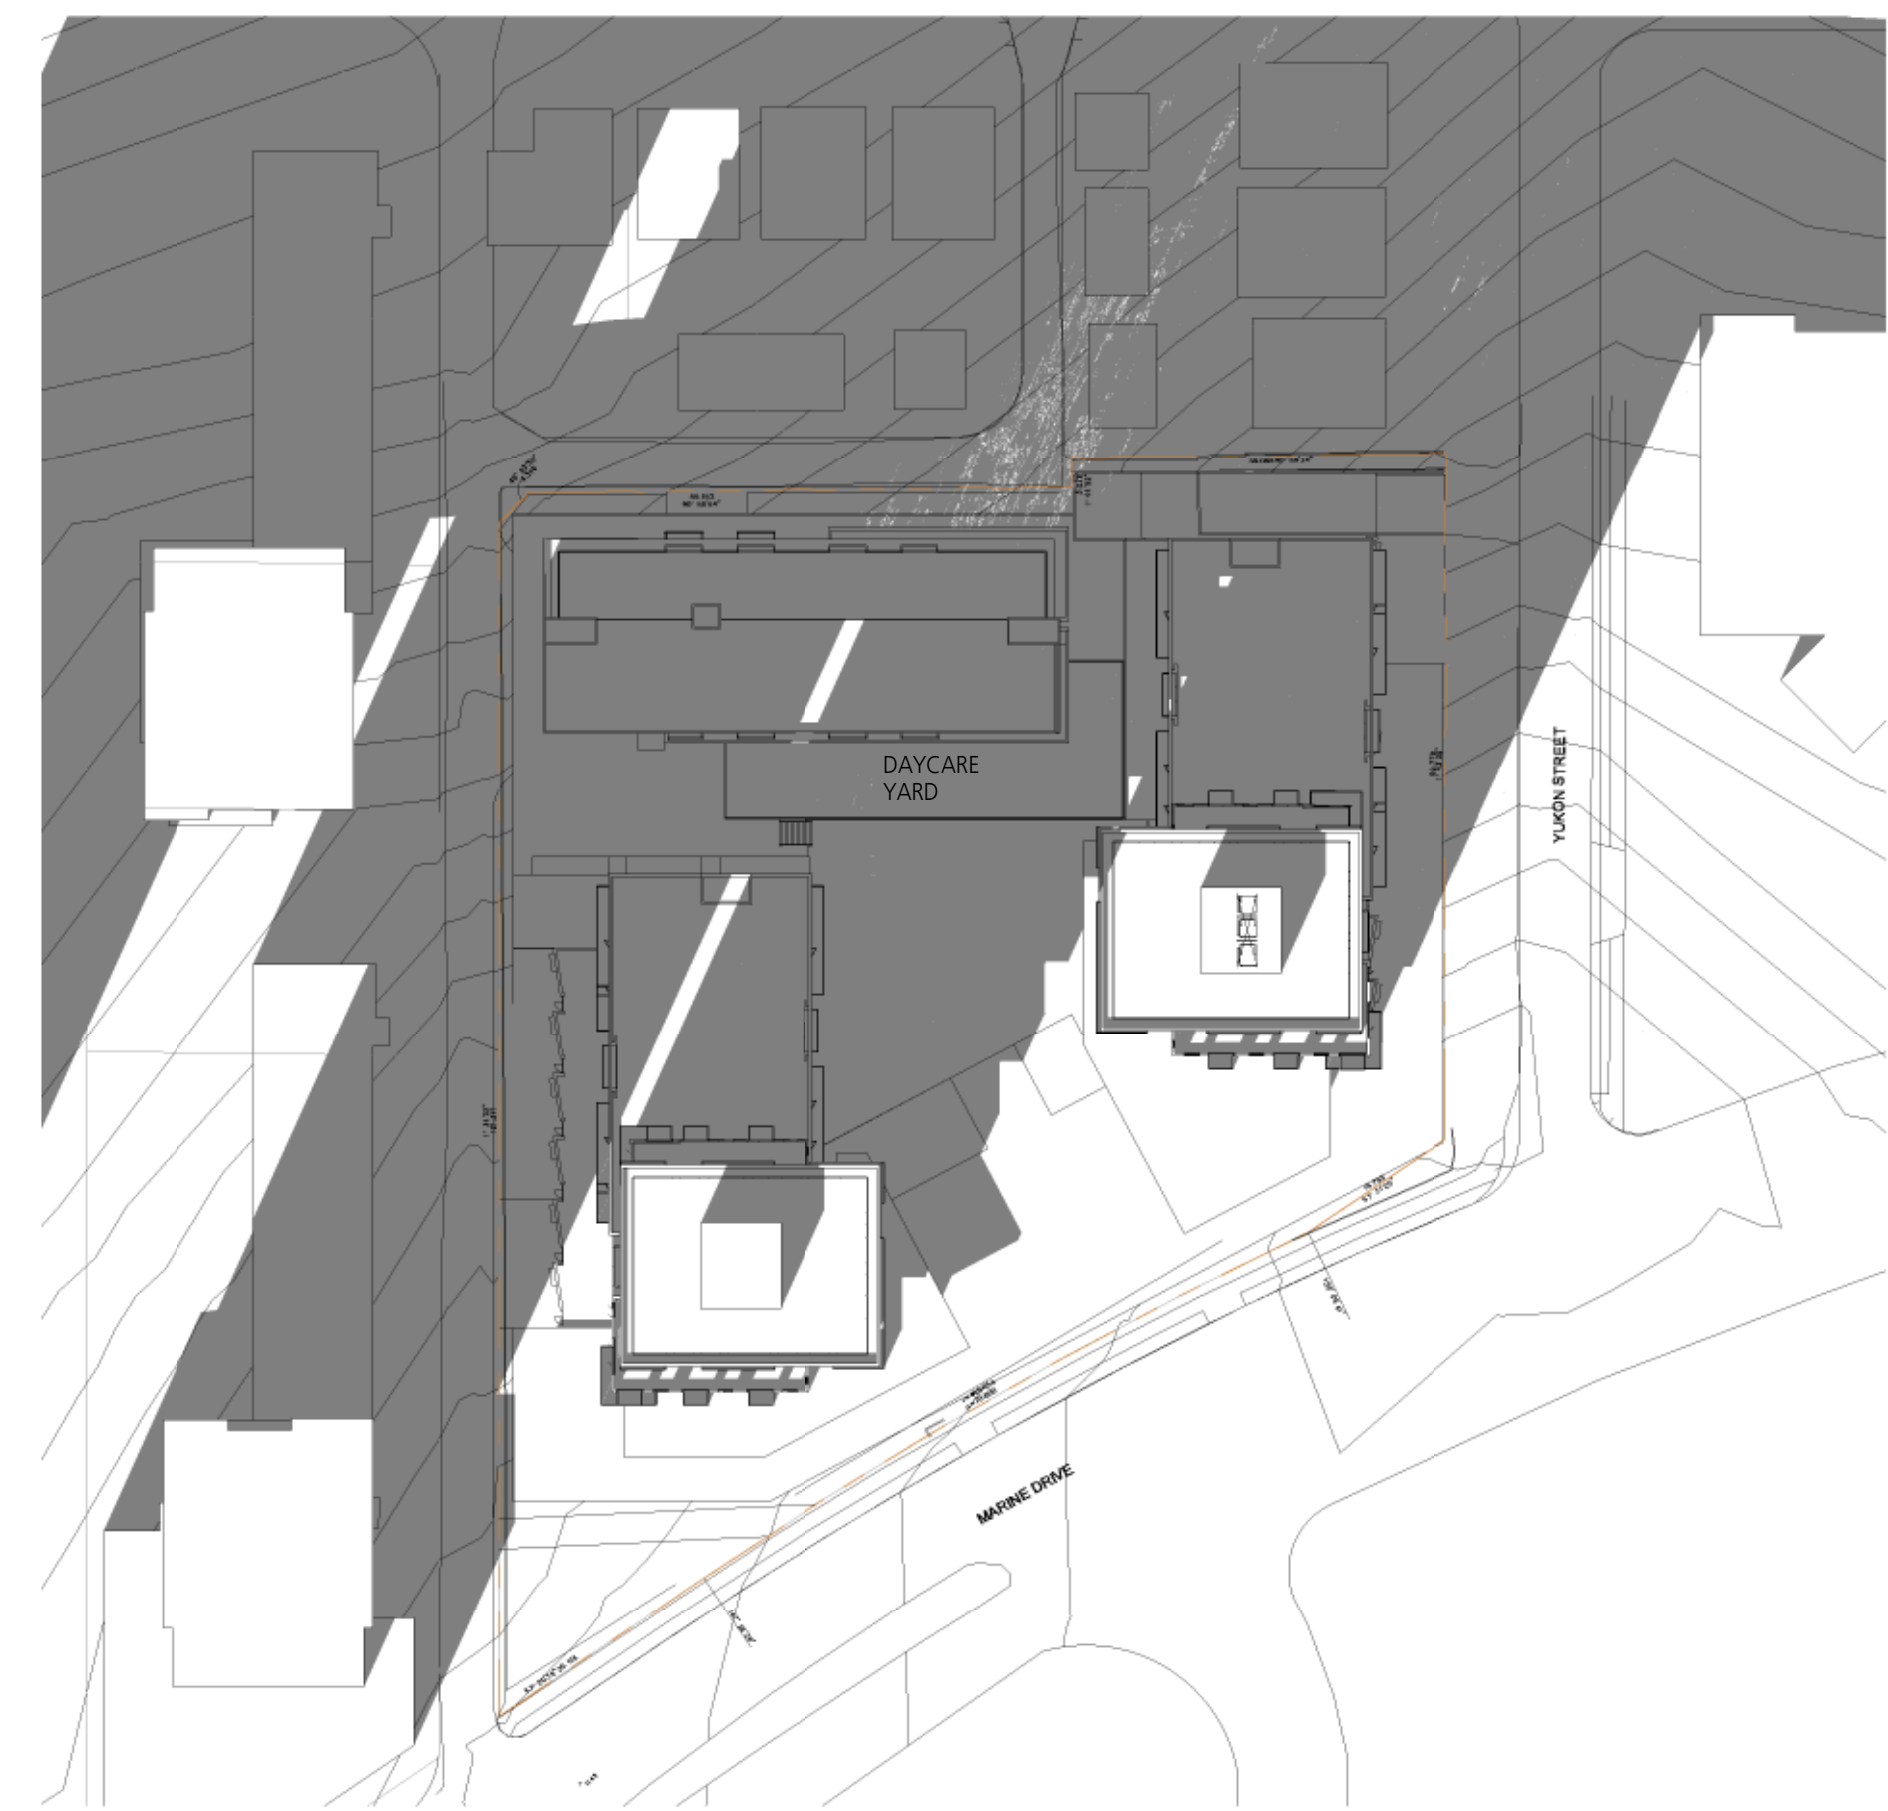

6 SHADOWS - SOLSTICE 2PM
 1/64" = 1'-0"

MARINE GARDENS

445 SW MARINE DRIVE

SHADOW ANALYSIS

DATE	06/03/2013 6:22:06 PM
DRAWN BY	Author
CHECKED BY	Checker
SCALE	1/64" = 1'-0"
JOB NUMBER	1156