


NOTES

NO DESCRIPTION

REVISIONS

NO	DATE	DESCRIPTION
1	JUNE 2014	REVISION APPLICATION
2	FEB 2015	RE-DESIGN FOR REZONING

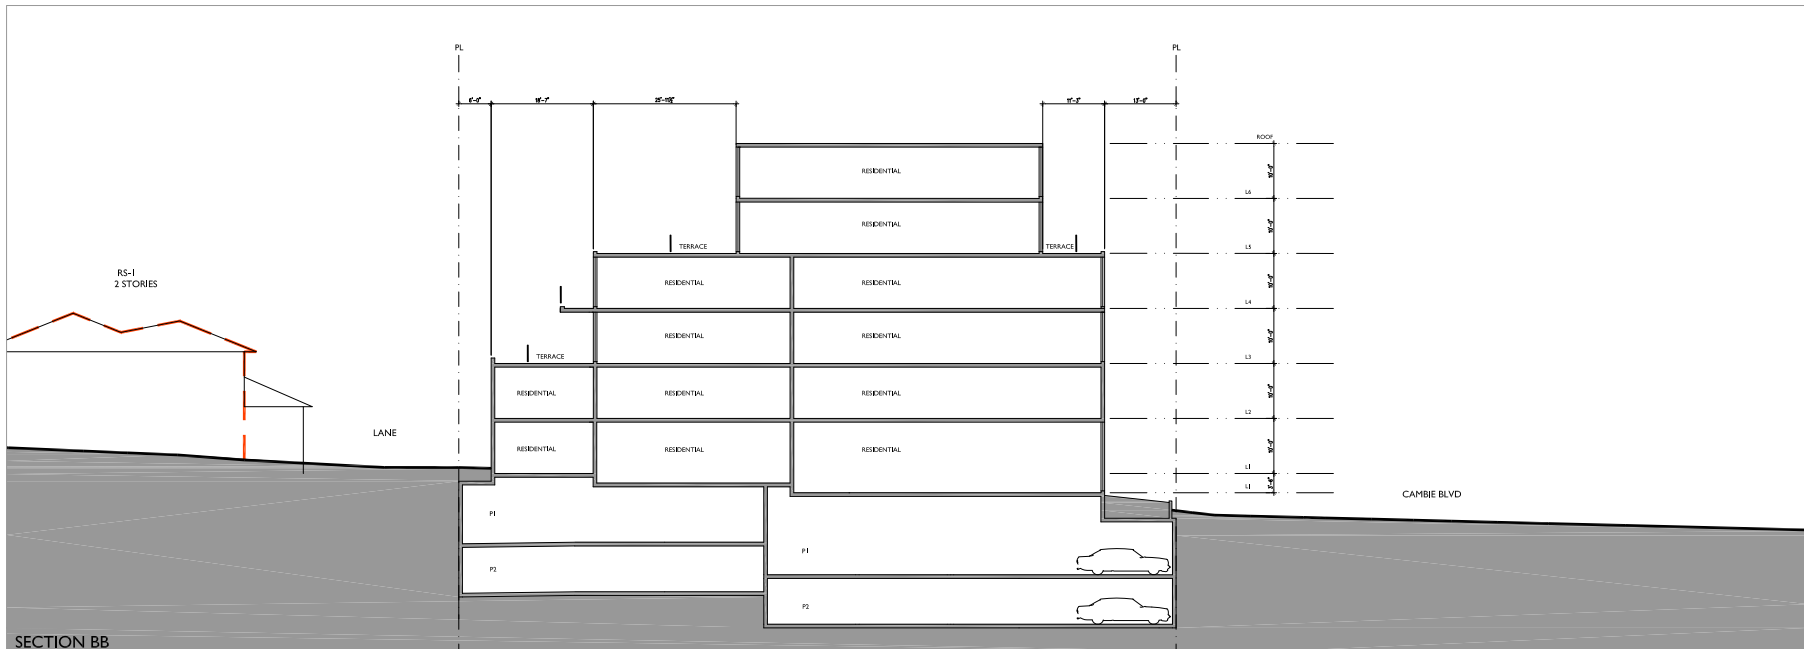

CAMBIE & 33RD
 REZONING APPLICATION

SECTION AA & BB

DATE	02 FEB 2015
DRAWN BY	SM
CHECKED BY	TB
SCALE	3/32" = 1'-0"
JOB NUMBER	1314