

REZONING SUBMISSION

#486, #478, #470 WEST 58th Ave


Project No: 21619

Title: CROSS SECTION

Scale: 1/16" = 1'-0"

A400

Date: 10/28/2016

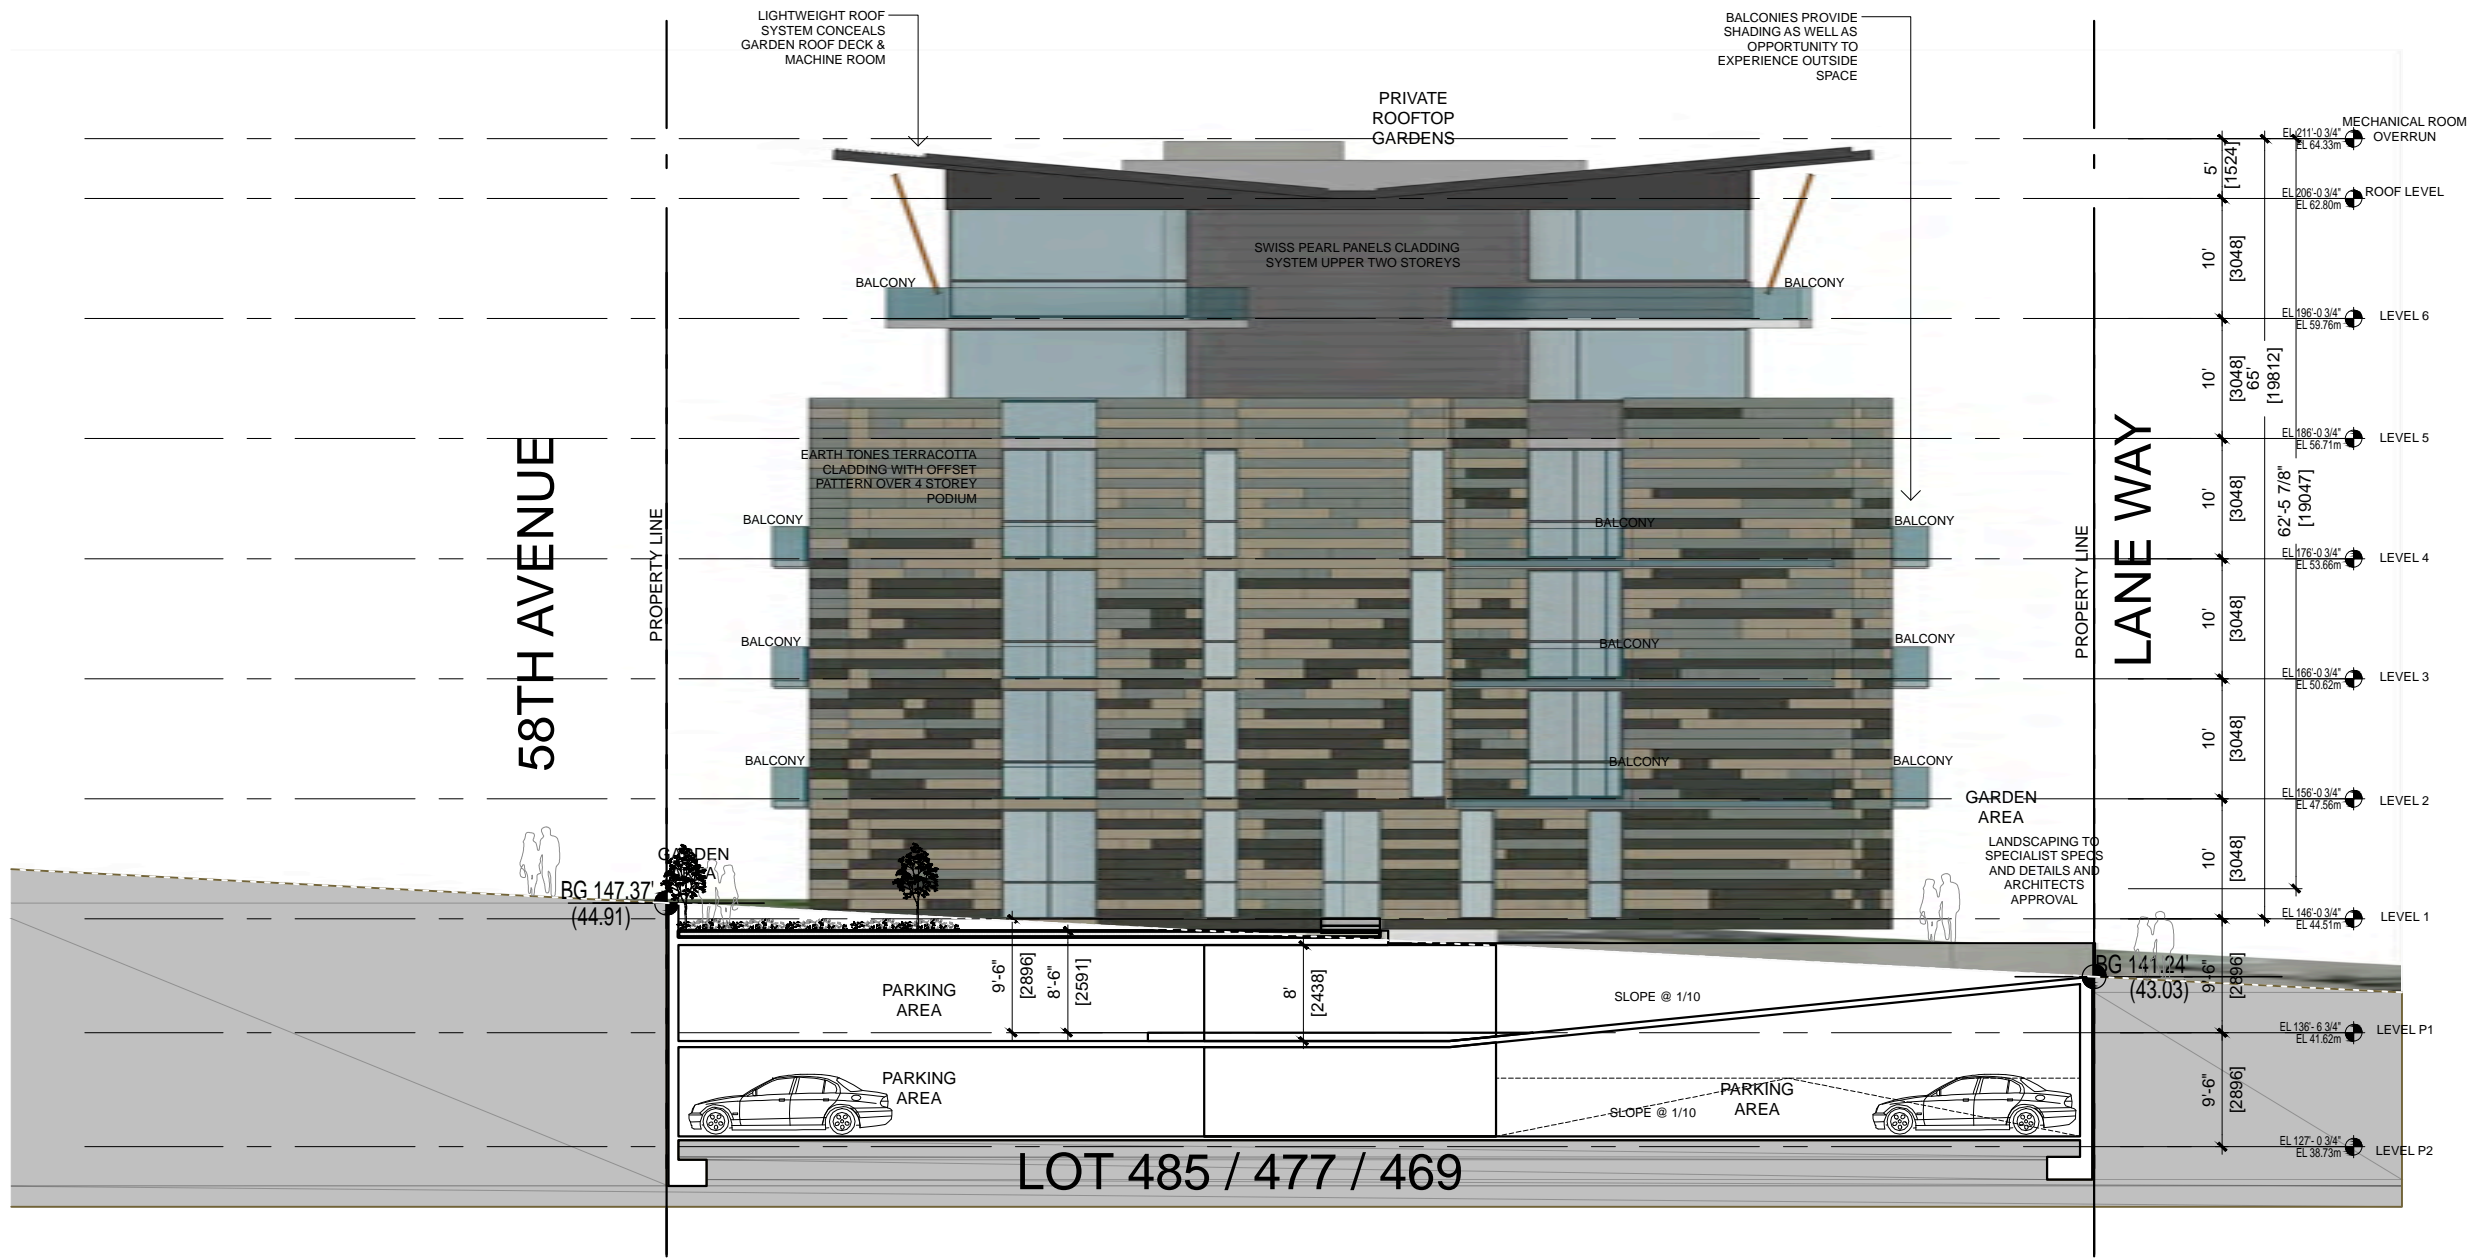

REZONING SUBMISSION

#486, #478, #470 WEST 58th Ave
Project No: 21619

Title: CROSS SECTION

Scale: 1/16" = 1'-0"

A401

Date: 10/28/2016