



Parkade Level 1 Plan

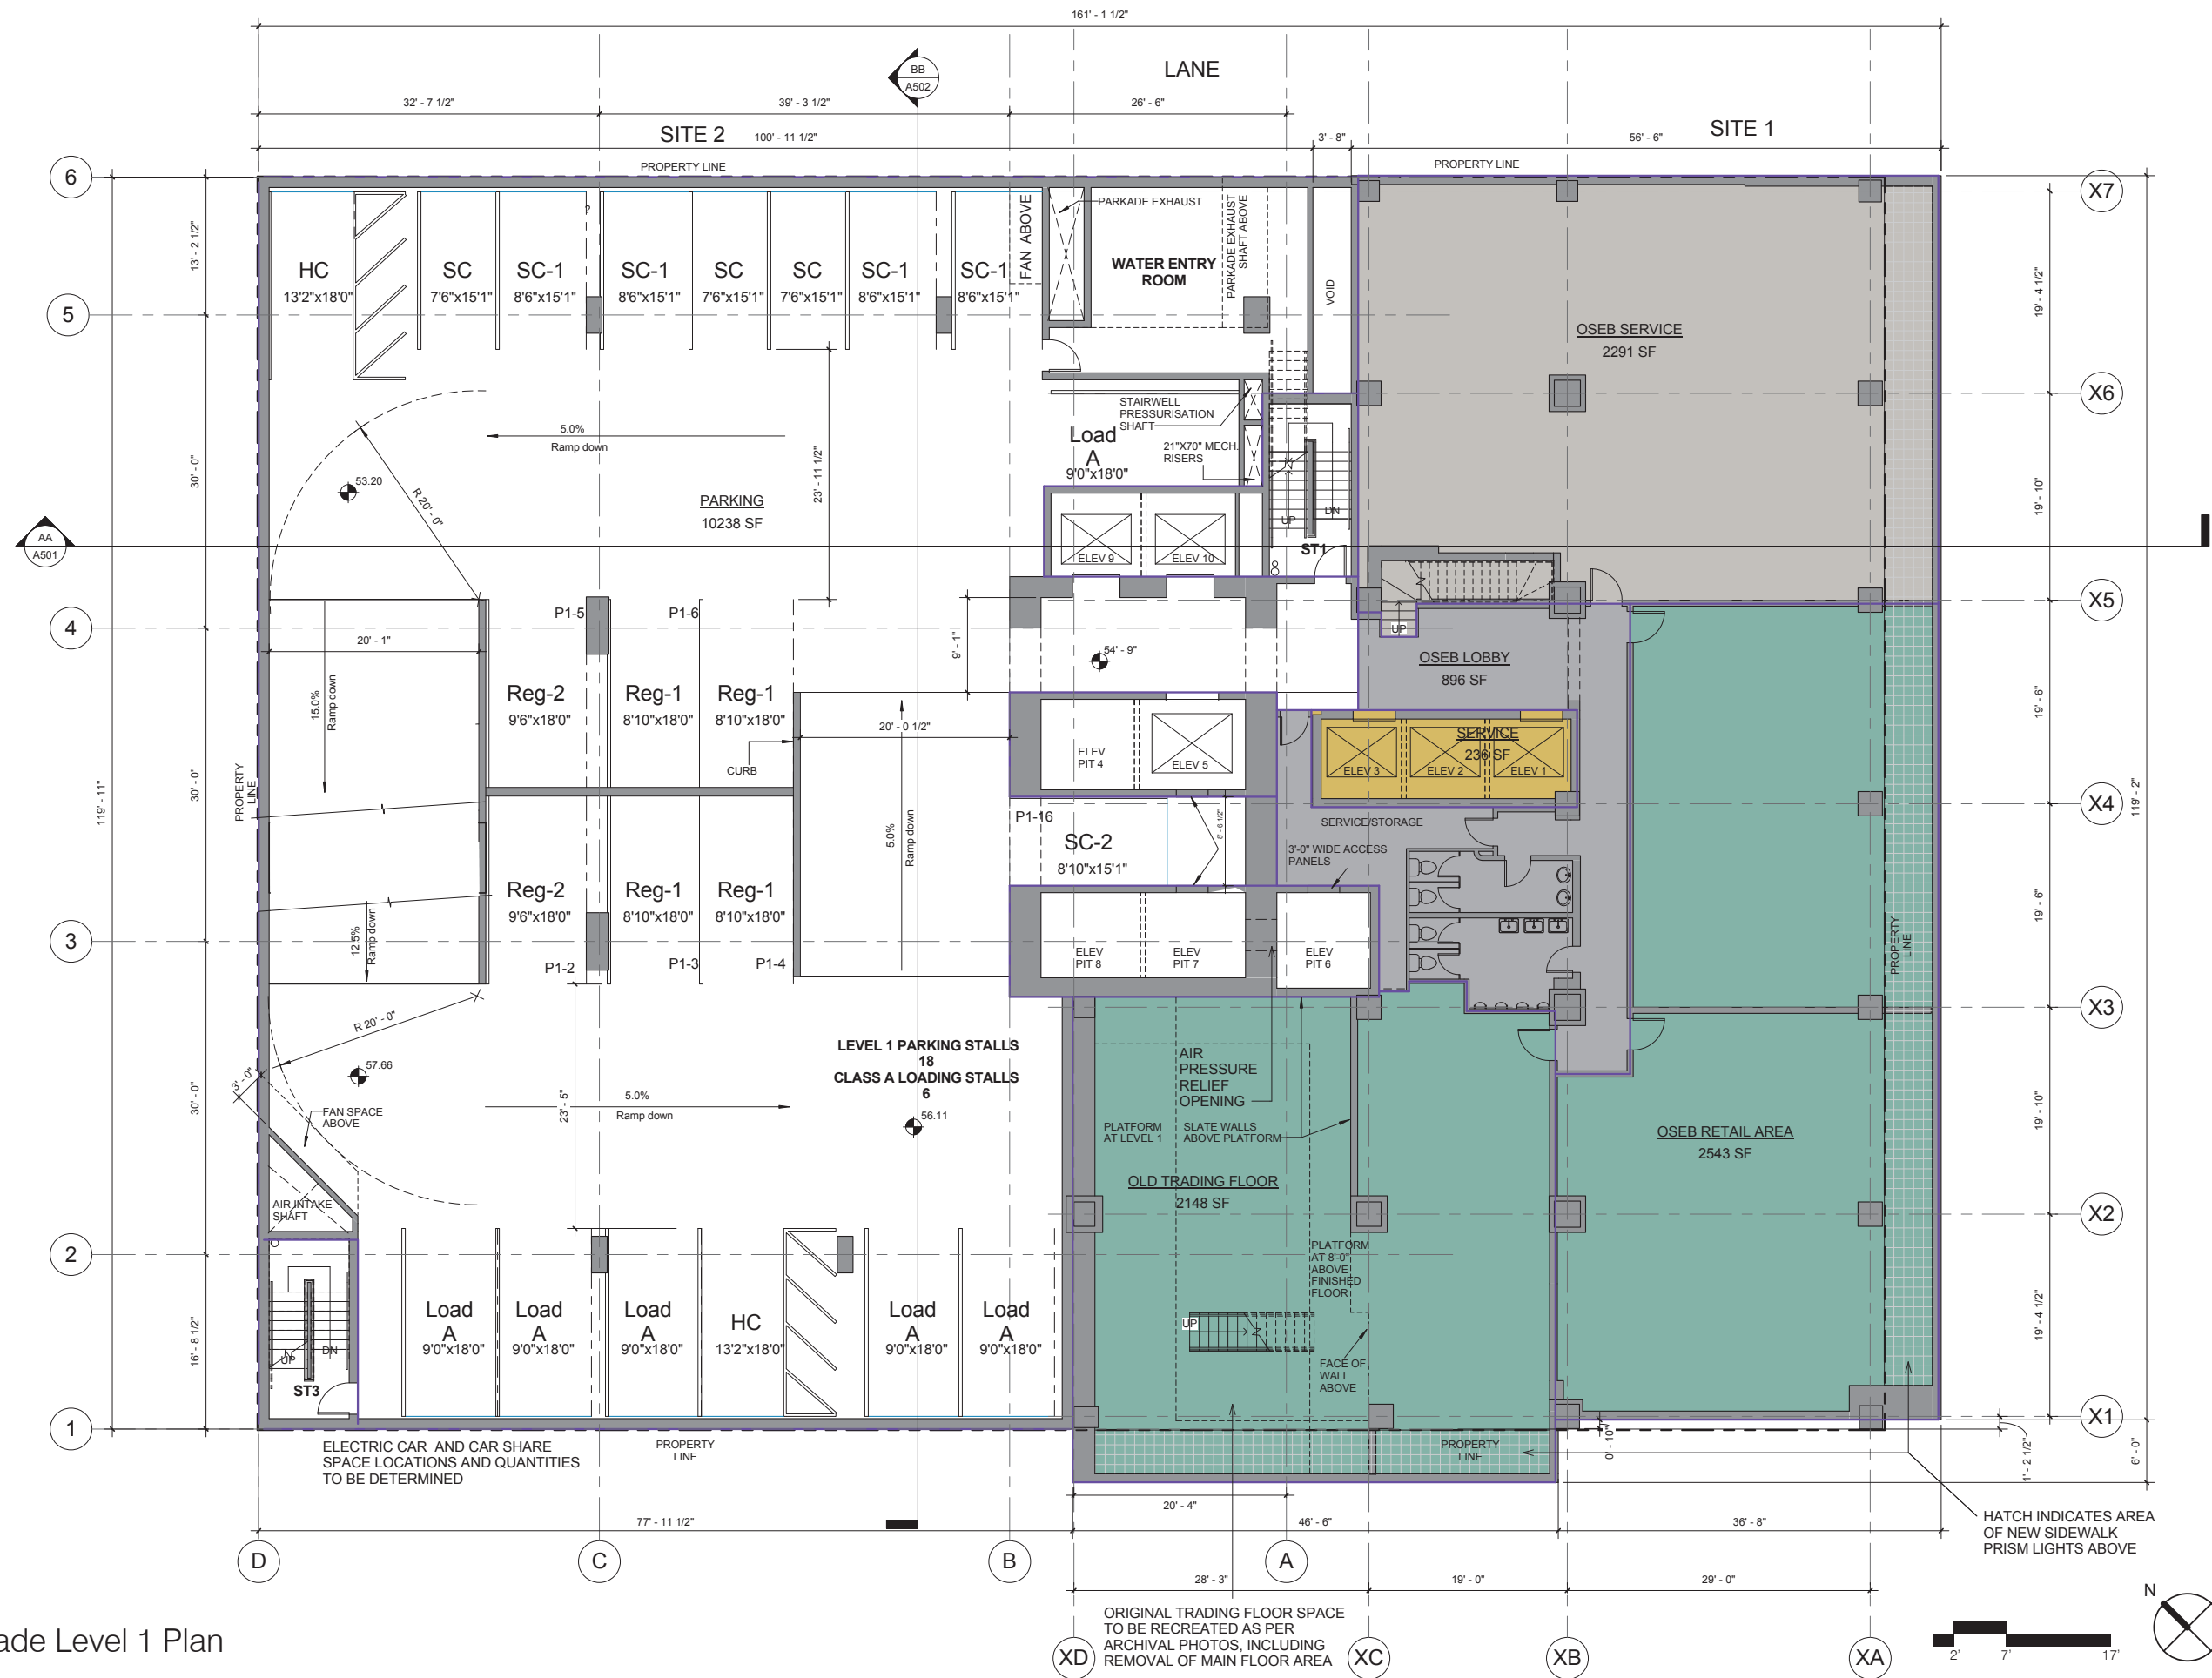

ORIGINAL TRADING FLOOR SPACE TO BE RECREATED AS PER ARCHIVAL PHOTOS, INCLUDING REMOVAL OF MAIN FLOOR AREA

HATCH INDICATES AREA OF NEW SIDEWALK PRISM LIGHTS ABOVE

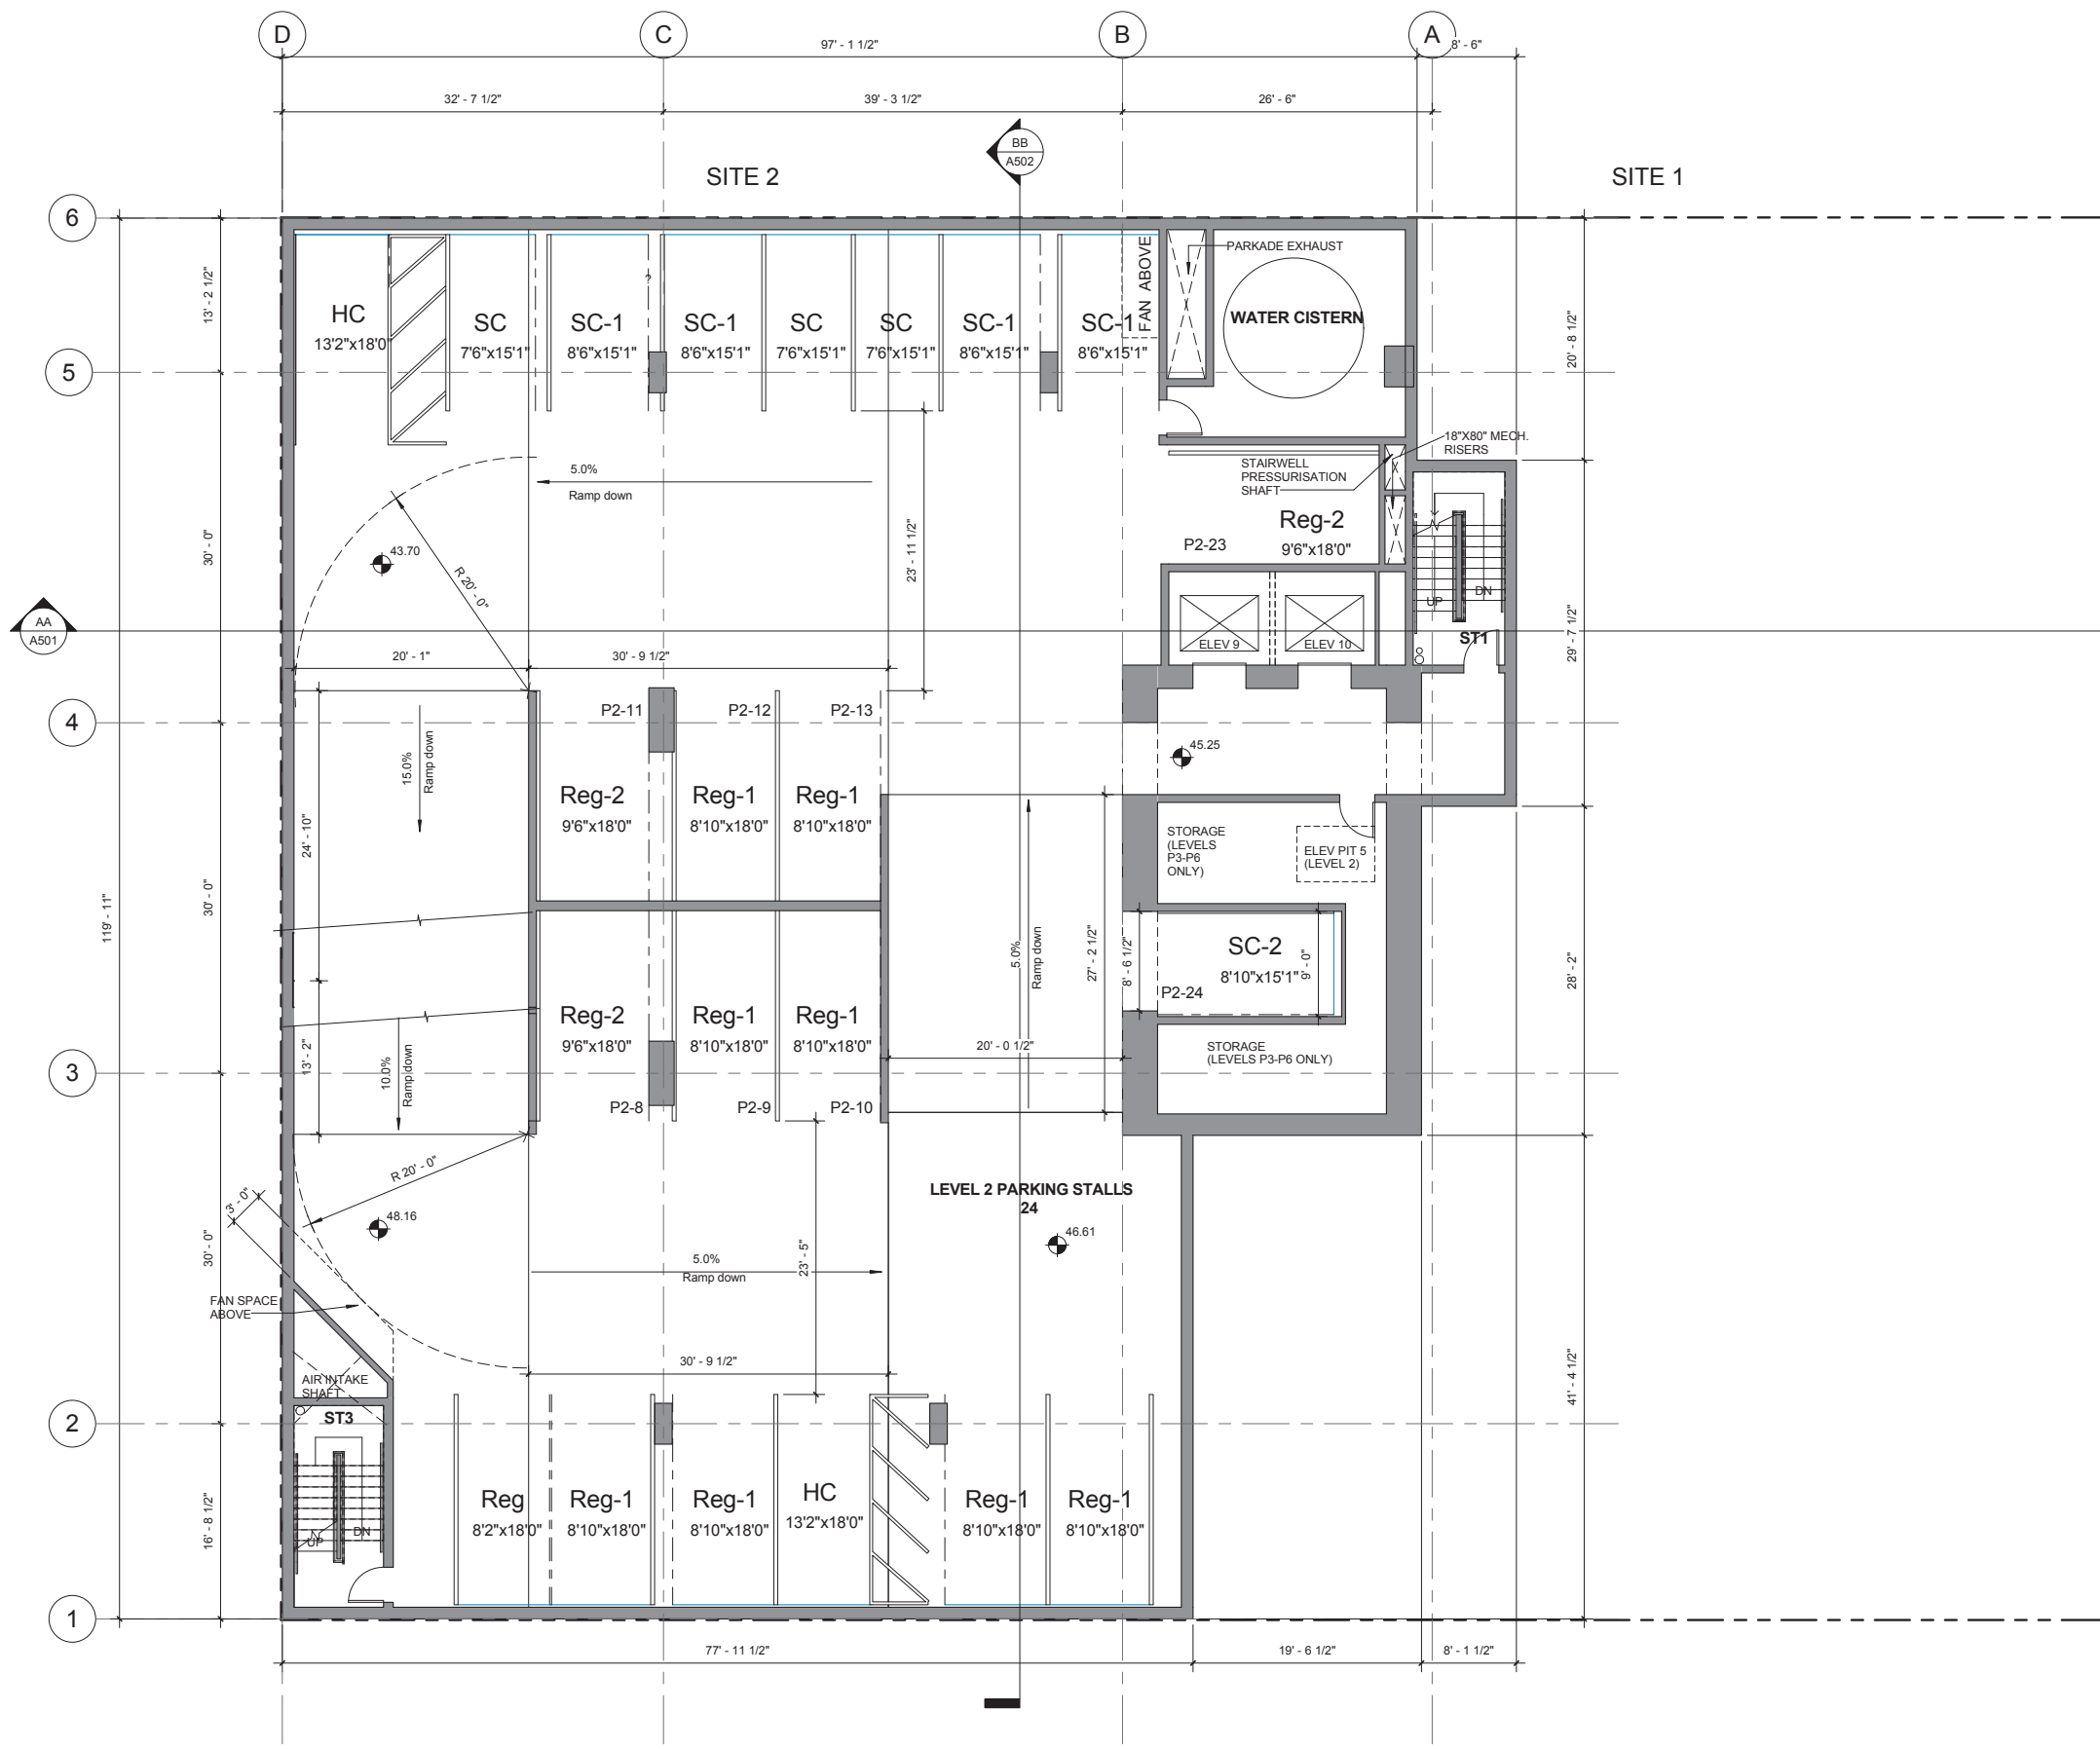

Parkade Level 2-6 Plan



