


COPYRIGHT RESERVED. THIS DRAWING MUST NOT BE SCALED. VARIATIONS AND MODIFICATIONS TO WORK SHOWN ON THESE DRAWINGS SHALL NOT BE CARRIED OUT WITHOUT WRITTEN PERMISSION FROM THE ARCHITECTS. THIS DRAWING IS THE EXCLUSIVE PROPERTY OF CICCOTZI ARCHITECTURE INC. AND CAN BE REPRODUCED ONLY WITH THEIR WRITTEN PERMISSION.

REVISION:		
NO.	DATE	DESCRIPTION

ISSUE:
 NO.:
 DATE:
 2018-08-14 ISSUE FOR REZONING

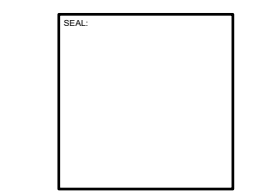

CICCOZZI
 ARCHITECTURE


200 - 2339 COLUMBIA STREET
 VANCOUVER, B.C.
 CANADA V5Y 3Y3
 TEL: (604) 687-4741

PROJECT:
 QUEBEC ST AND 33RD AVE
 VANCOUVER, BC

DRAWN: AW	CHECKED BY: SS
SCALE: 1:200	PROJECT NO.: CA 560

SHEET TITLE:
BUILDING SECTIONS

REVISION NO.: -	SHEET NO.: A5.0
--------------------	--------------------

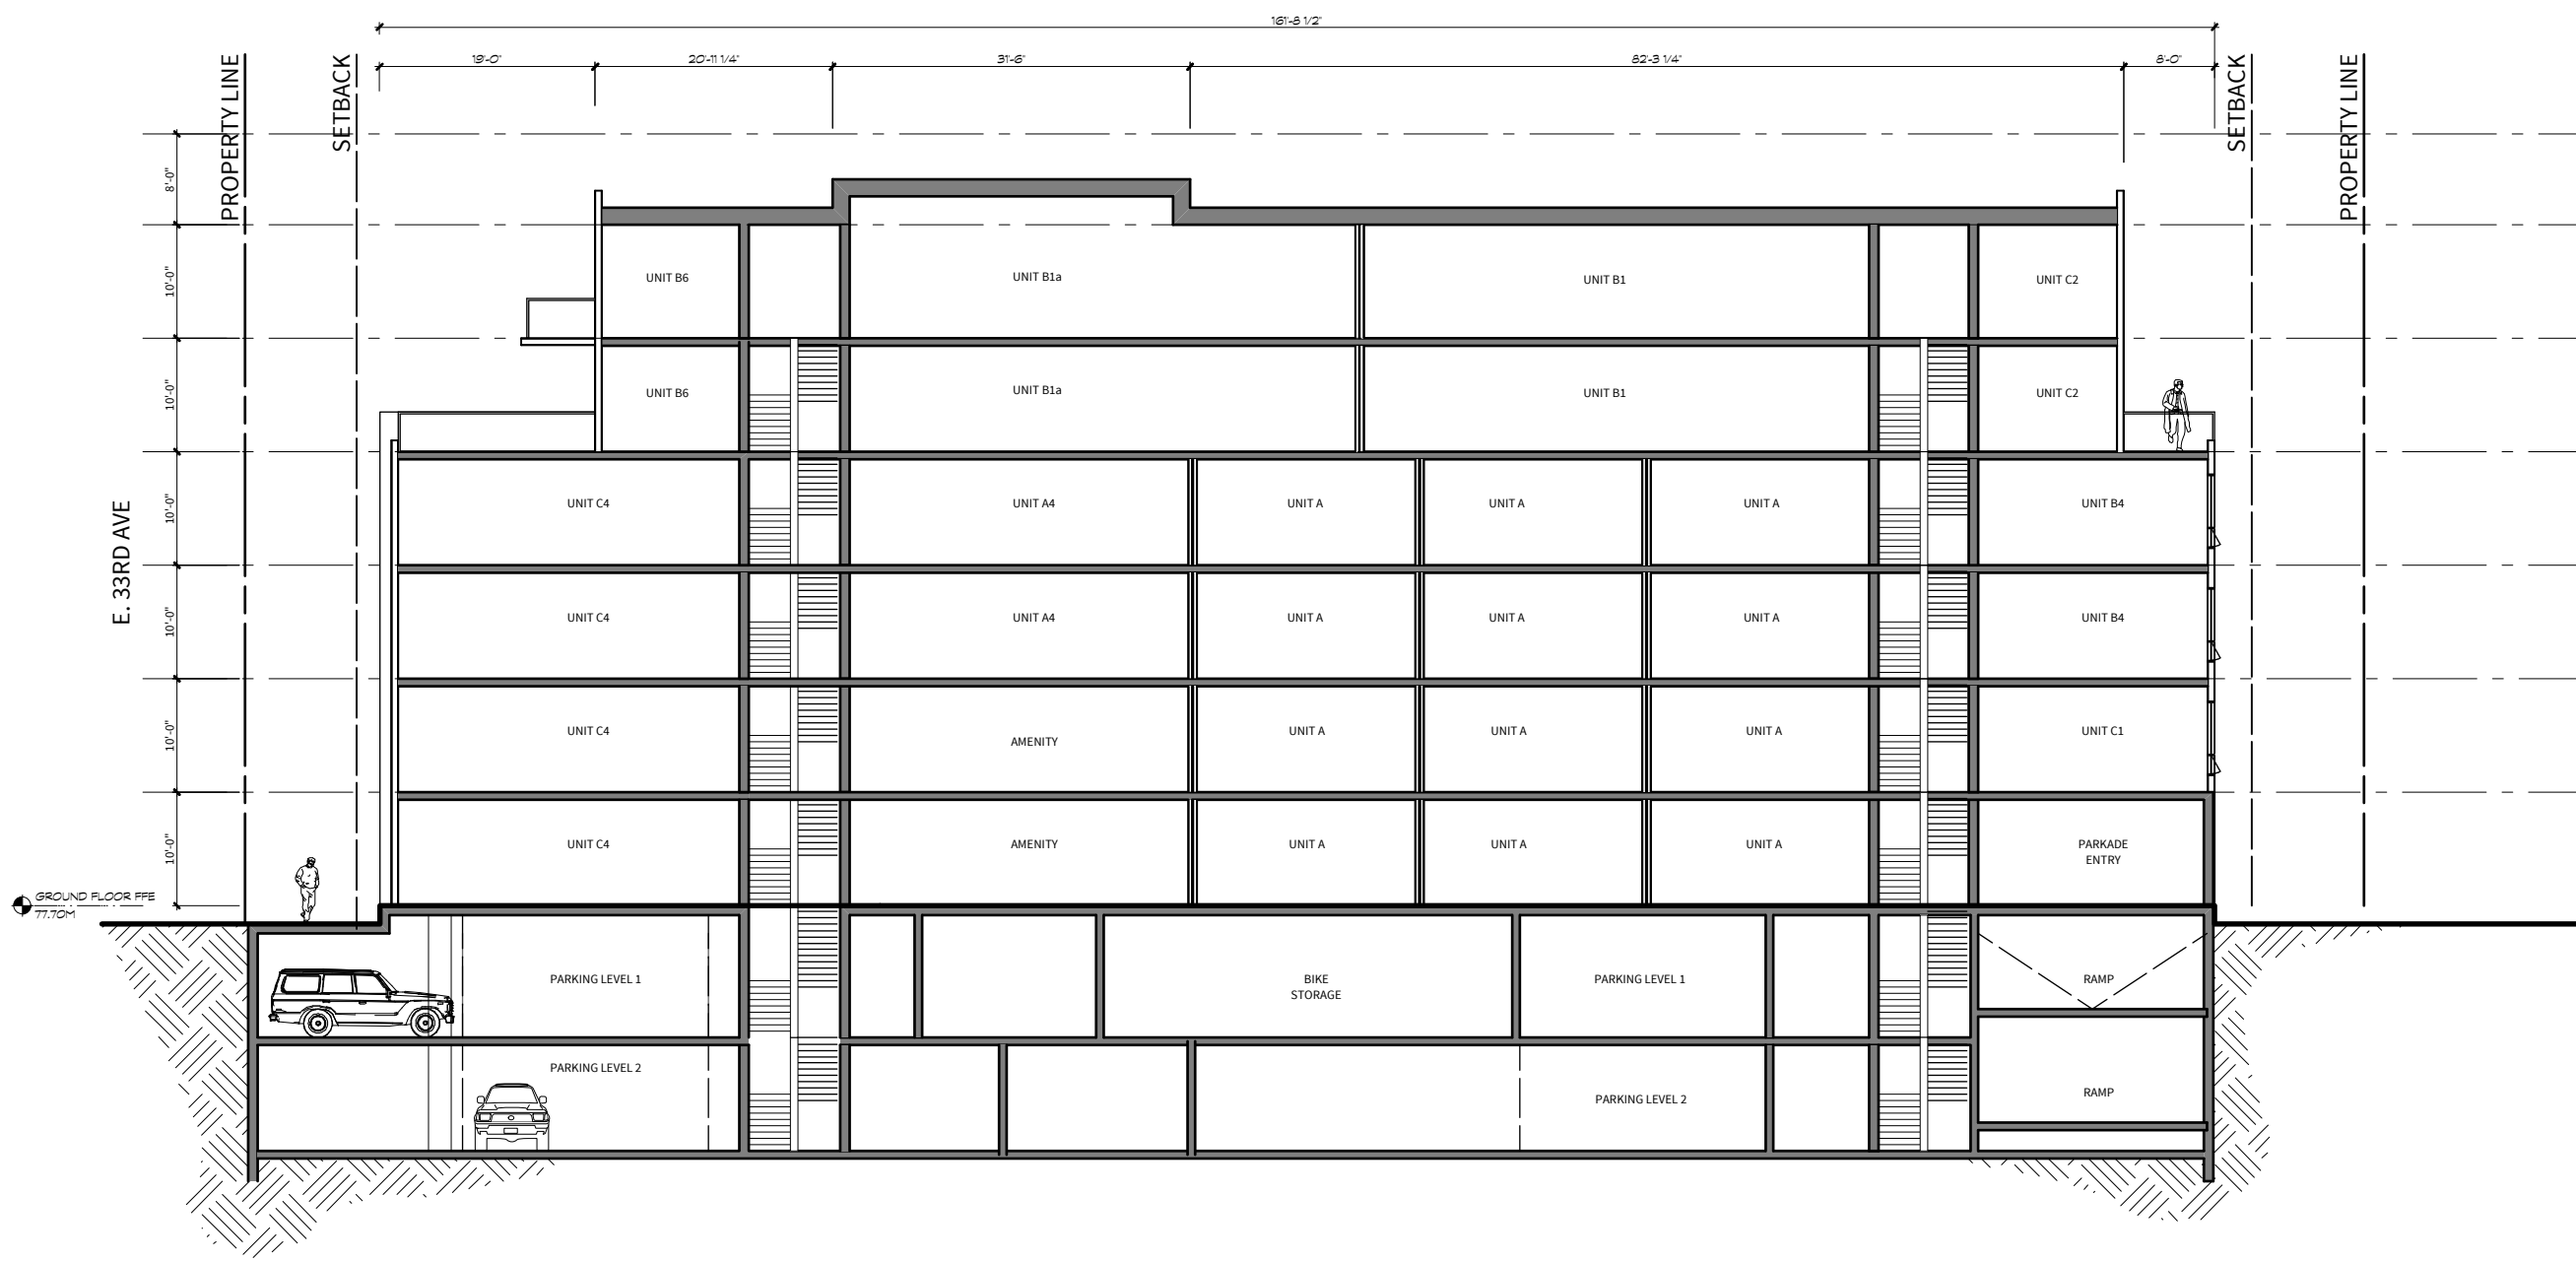

E. 33RD AVE


GROUND FLOOR FFE
 77.70M

1 BUILDING SECTION
 A5.0 SCALE: 1:200

COPYRIGHT RESERVED. THIS DRAWING MUST NOT BE SCALED. VARIATIONS AND MODIFICATIONS TO WORK SHOWN ON THESE DRAWINGS SHALL NOT BE CARRIED OUT WITHOUT WRITTEN PERMISSION FROM THE ARCHITECTS. THIS DRAWING IS THE EXCLUSIVE PROPERTY OF CICCOTZI ARCHITECTURE INC. AND CAN BE REPRODUCED ONLY WITH THEIR WRITTEN PERMISSION.


REVISION:		
NO.	DATE	DESCRIPTION

ISSUE:	
NO.	DATE
2018-05-14	ISSUE FOR REZONING

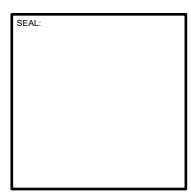

CICCOZZI
ARCHITECTURE

200 - 2339 COLUMBIA STREET
VANCOUVER, B.C.
CANADA V5Y 3Y3
TEL: (604) 687-4741

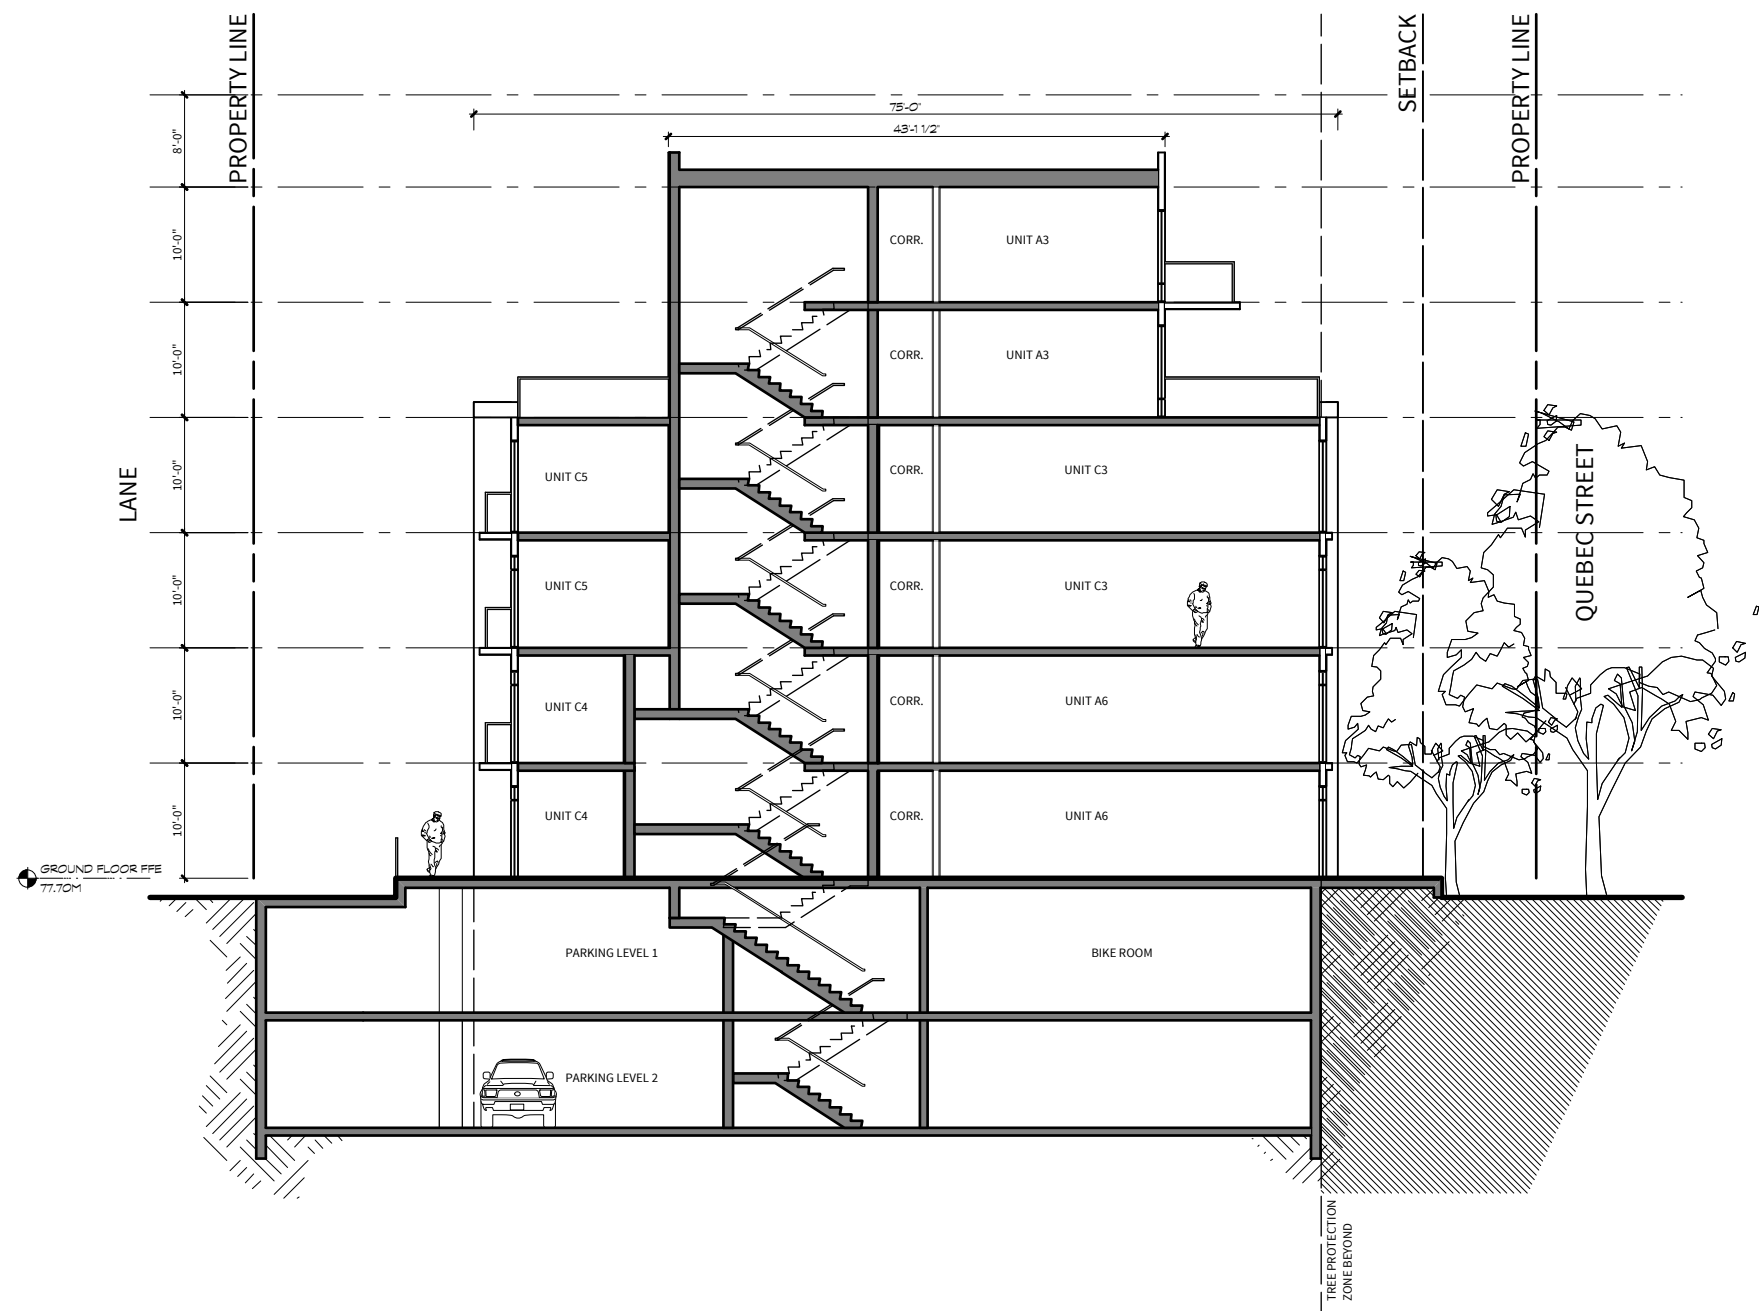

1 BUILDING SECTION
A5.1 SCALE: 1:200

PROJECT:	
QUEBEC ST AND 33RD AVE VANCOUVER, BC	

DRAWN: AW	CHECKED BY: SS
SCALE: 1:200	PROJECT NO.: CA 560

SHEET TITLE:
BUILDING SECTIONS

REVISION NO.: -	SHEET NO.: A5.1
--------------------	--------------------


COPYRIGHT RESERVED. THIS DRAWING MUST NOT BE SCALED. VARIATIONS AND MODIFICATIONS TO WORK SHOWN ON THESE DRAWINGS SHALL NOT BE CARRIED OUT WITHOUT WRITTEN PERMISSION FROM THE ARCHITECTS. THIS DRAWING IS THE EXCLUSIVE PROPERTY OF CICCOTZI ARCHITECTURE INC. AND CAN BE REPRODUCED ONLY WITH THEIR WRITTEN PERMISSION.

REVISION:

NO.	DATE	DESCRIPTION


ISSUE:

NO.	DATE
2018-05-14	ISSUE FOR REZONING

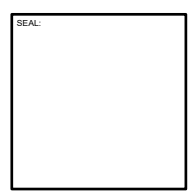


CICCOZZI
ARCHITECTURE

200 - 2339 COLUMBIA STREET
VANCOUVER, B.C.
CANADA V5Y 3Y3
TEL: (604) 687-4741

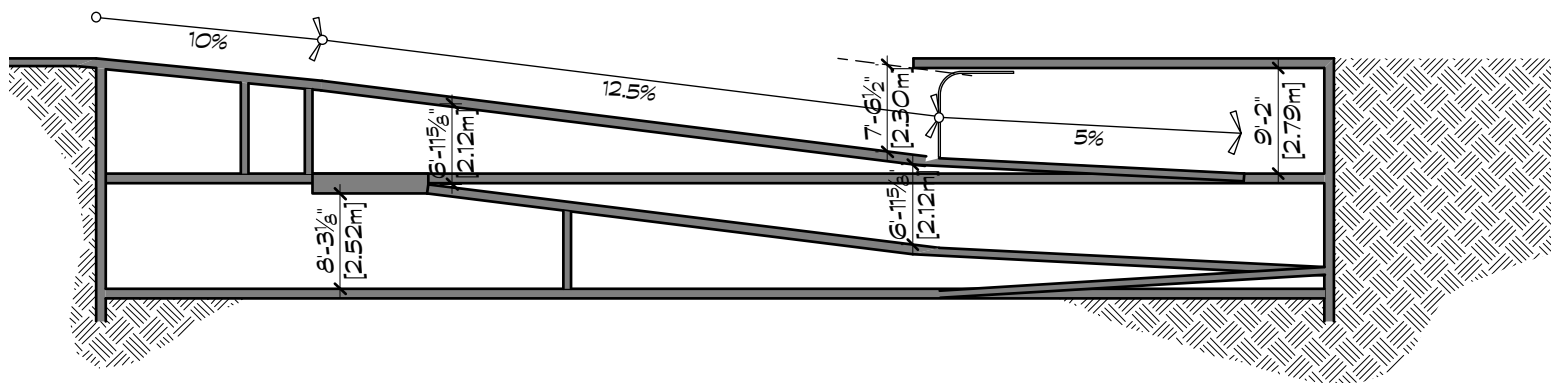

1 PARKADE SECTION
A1.3 SCALE: 1:200

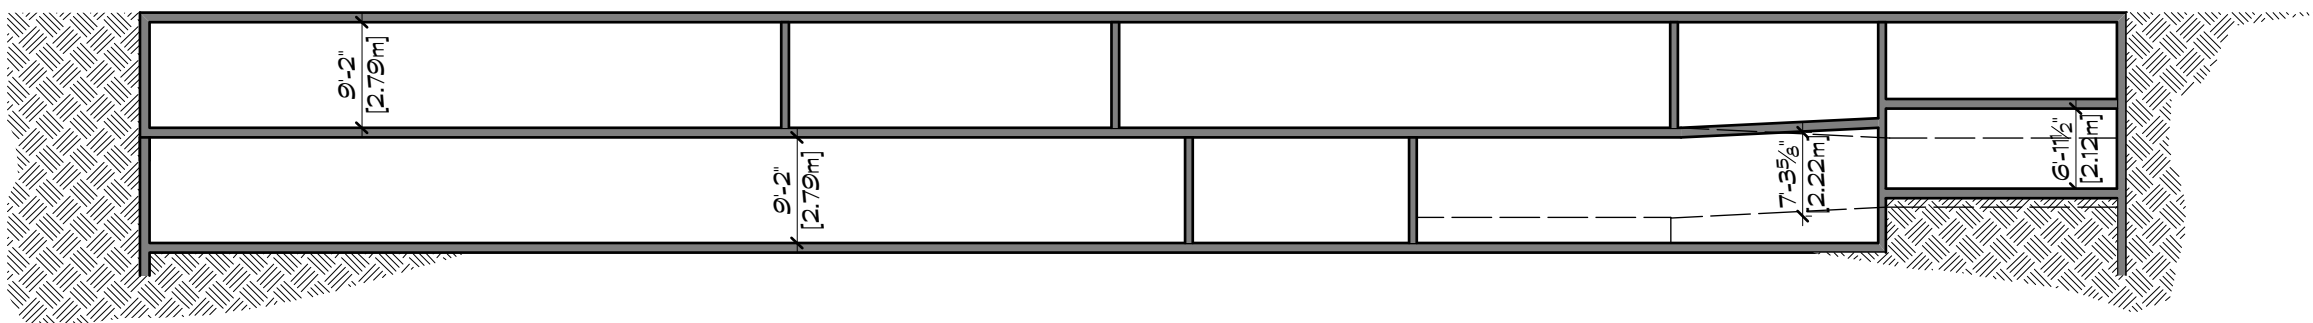

2 PARKADE SECTION
A1.3 SCALE: 1:200

PROJECT:

QUEBEC ST AND 33RD AVE
VANCOUVER, BC

DRAWN: AW	CHECKED BY: SS
SCALE: 1:200	PROJECT NO.: CA 560

SHEET TITLE:
PARKADE SECTIONS

REVISION NO.: -	SHEET NO.: A1.3
--------------------	--------------------