


COPYRIGHT RESERVED

This plan and design are, and at all times remain the exclusive property of the architect and cannot be used or reproduced without written consent. Written dimensions shall have precedence over scaled dimensions. Contractors shall verify and be responsible for all dimensions and conditions on the job. This office shall be informed of any variation from the dimensions and conditions on the drawing.

REVISIONS

ISSUED FOR REZONING JUNE, 2012
RE-ISSUED FOR REZONING JUNE, 2012

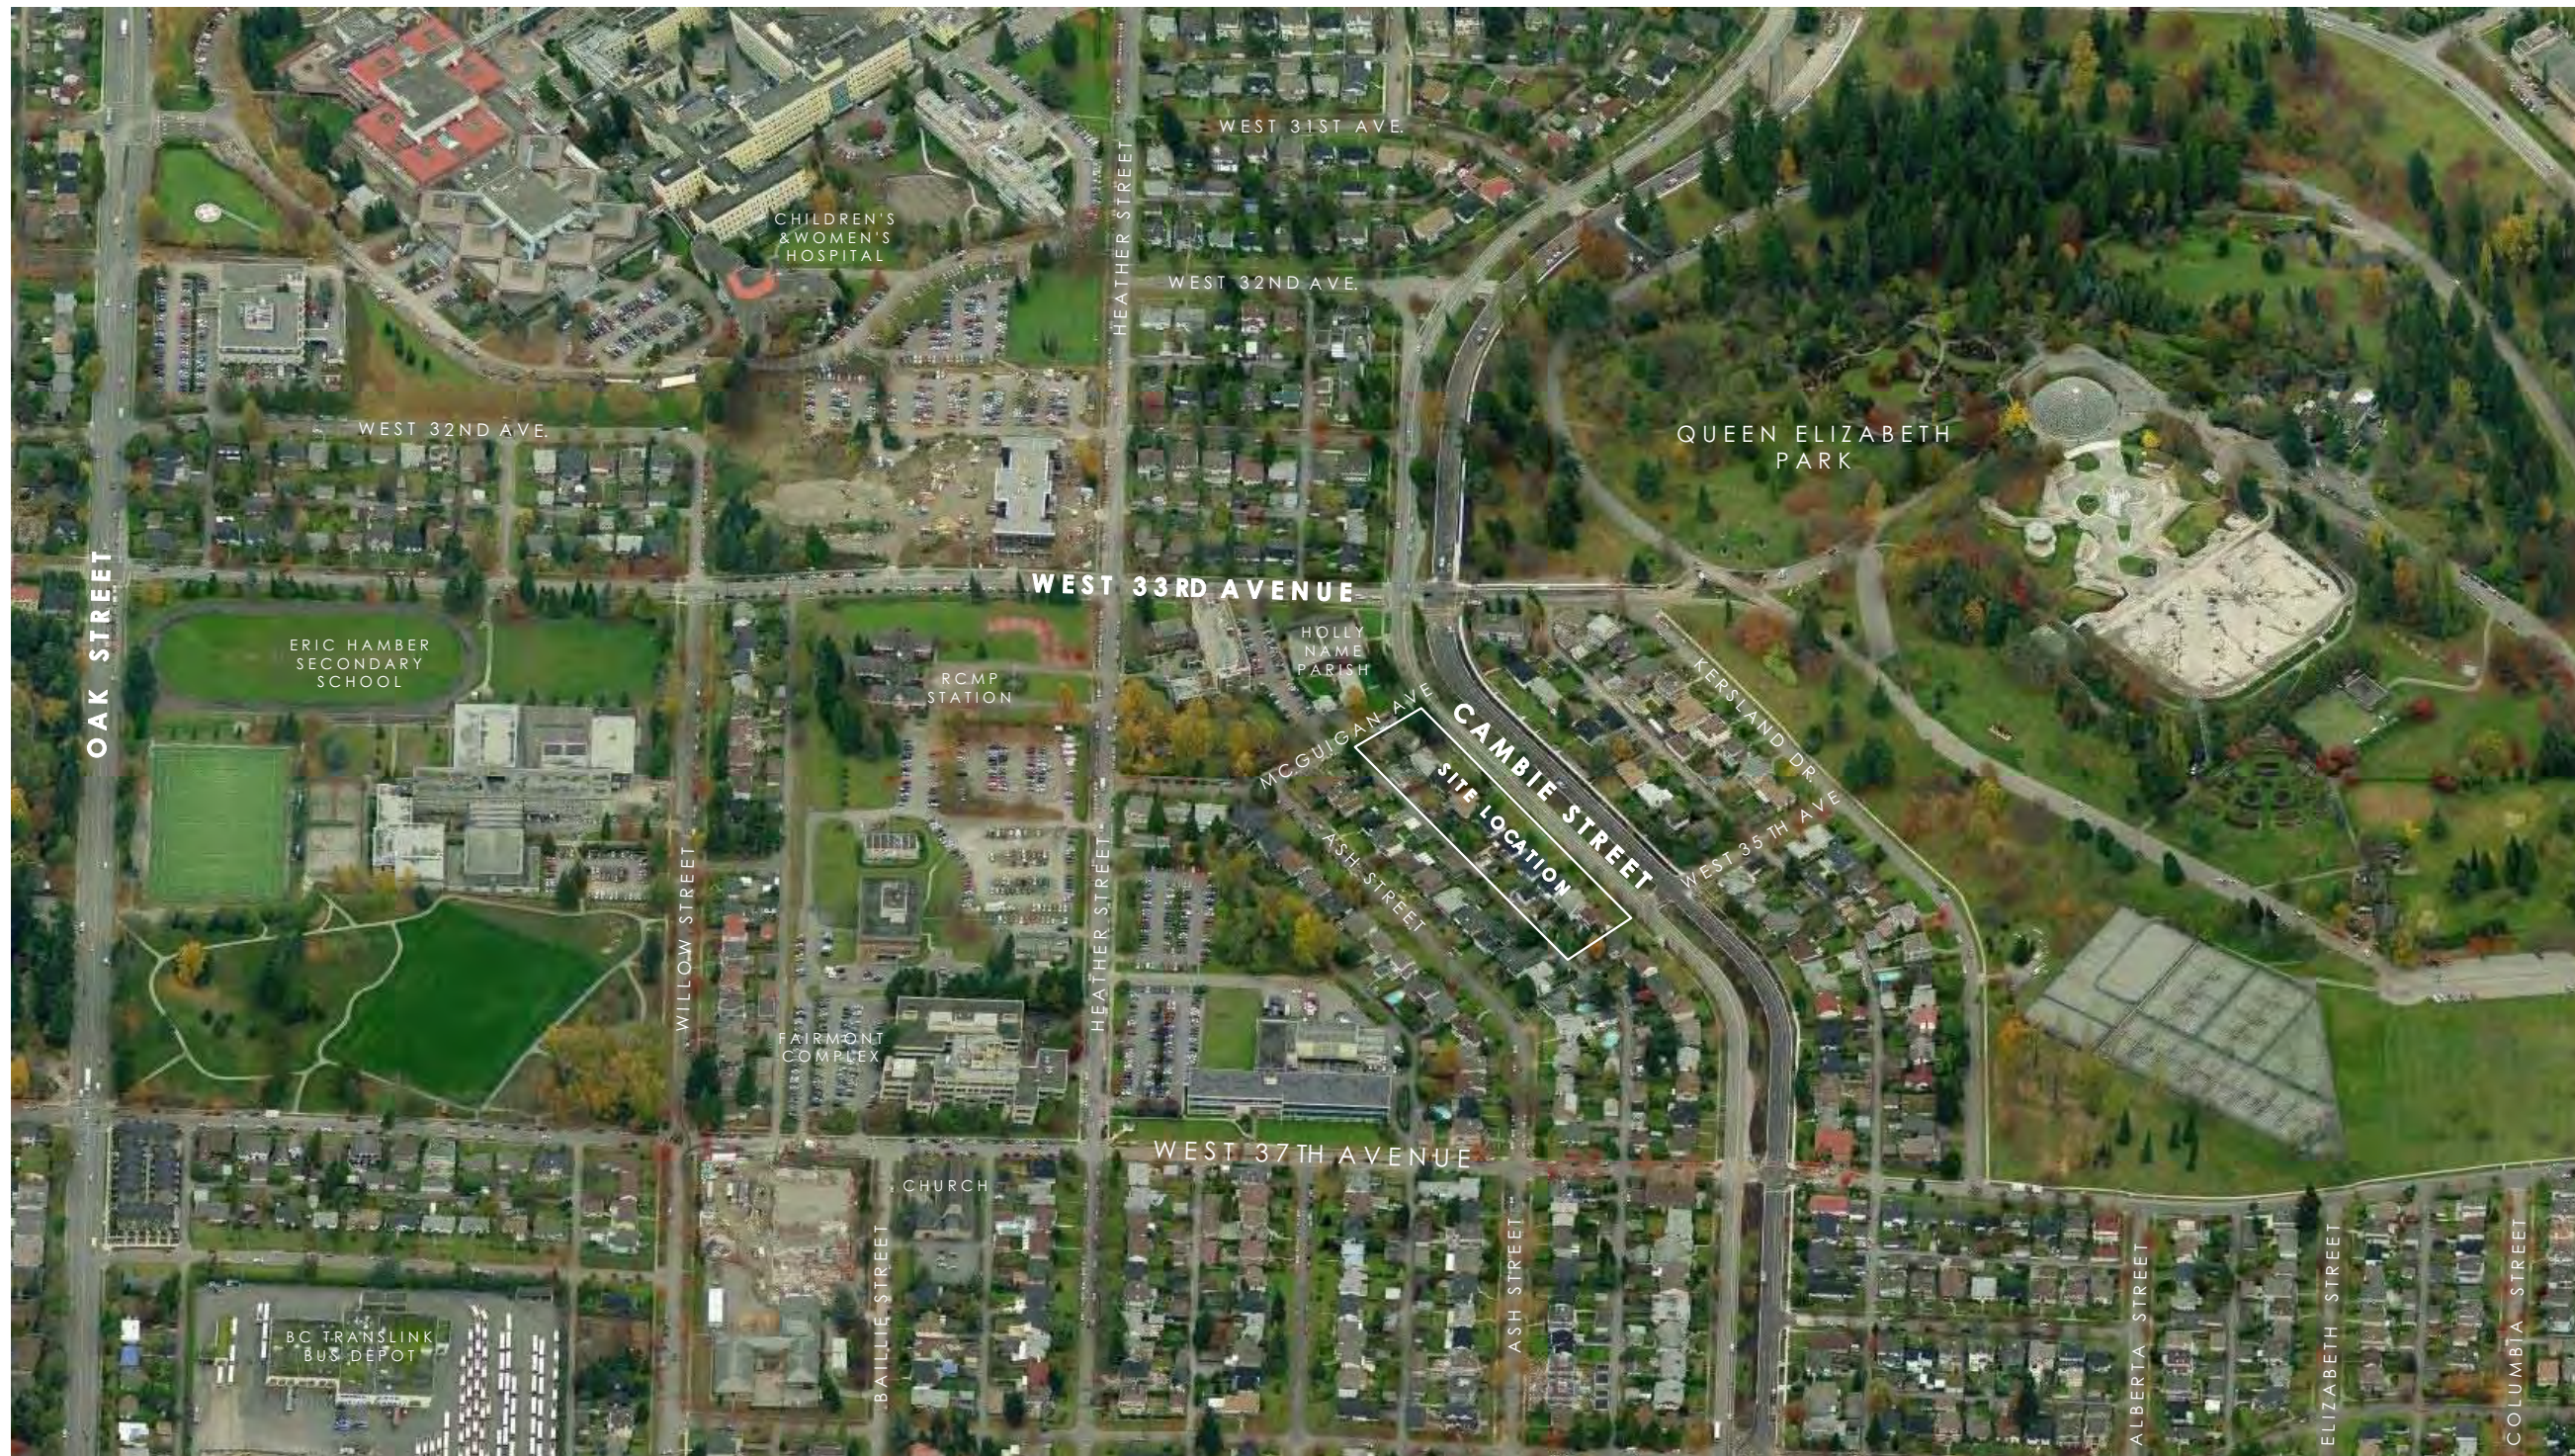

FORMWERKS
ARCHITECTURAL
INCORPORATED


1625 West 5th Ave., Vancouver, BC V6J 1N5
Fax 685-2076 Phone 683-5441

PROJECT

4949-5109
CAMBIE STREET
VANCOUVER, BC

DRAWING

BIRD'S EYE

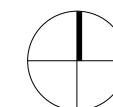

24X36 SCALE	SHEET
NTS	A0.06
DATE	
JUNE 2012	
DRAWN BY	HN