


COPYRIGHT RESERVED
 This plan and design are, and at all times remain the exclusive property of the architect and cannot be used or reproduced without written consent. Written dimensions shall have precedence over scaled dimensions. Contractors shall verify and be responsible for all dimensions and conditions on the job. This office shall be informed of any variation from the dimensions and conditions on the drawing.

REVISIONS
 ISSUED FOR REZONING JUNE, 2012
 RE-ISSUED FOR REZONING JUNE, 2012

CAMBIE STREET

MCGUIGAN DRIVE

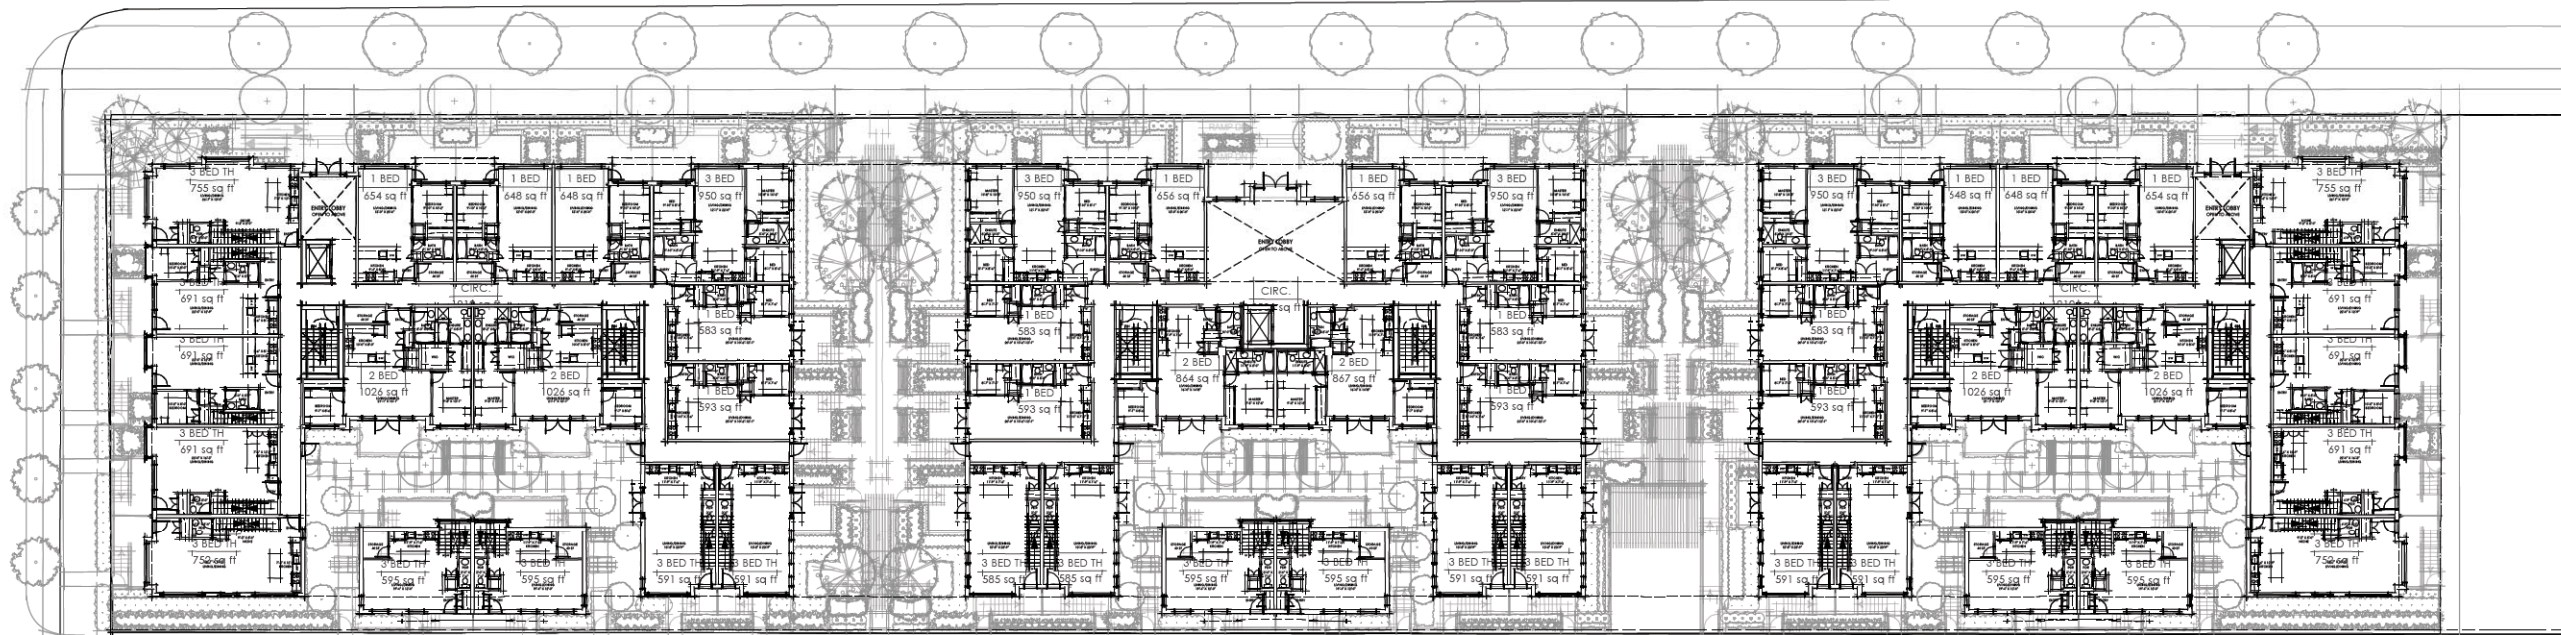

FORMWERKS ARCHITECTURAL
 1625 West 5th Ave., Vancouver, BC V6J 1N5
 Fax 685-2076 Phone 683-5441

PROJECT
 4949-5109
 CAMBIE STREET
 VANCOUVER, BC

DRAWING
 GROUND FLOOR

24X36 SCALE 1/8" = 1'-0"
 DATE MAY 2012
 DRAWN BY HC
 SHEET
A1.01

